


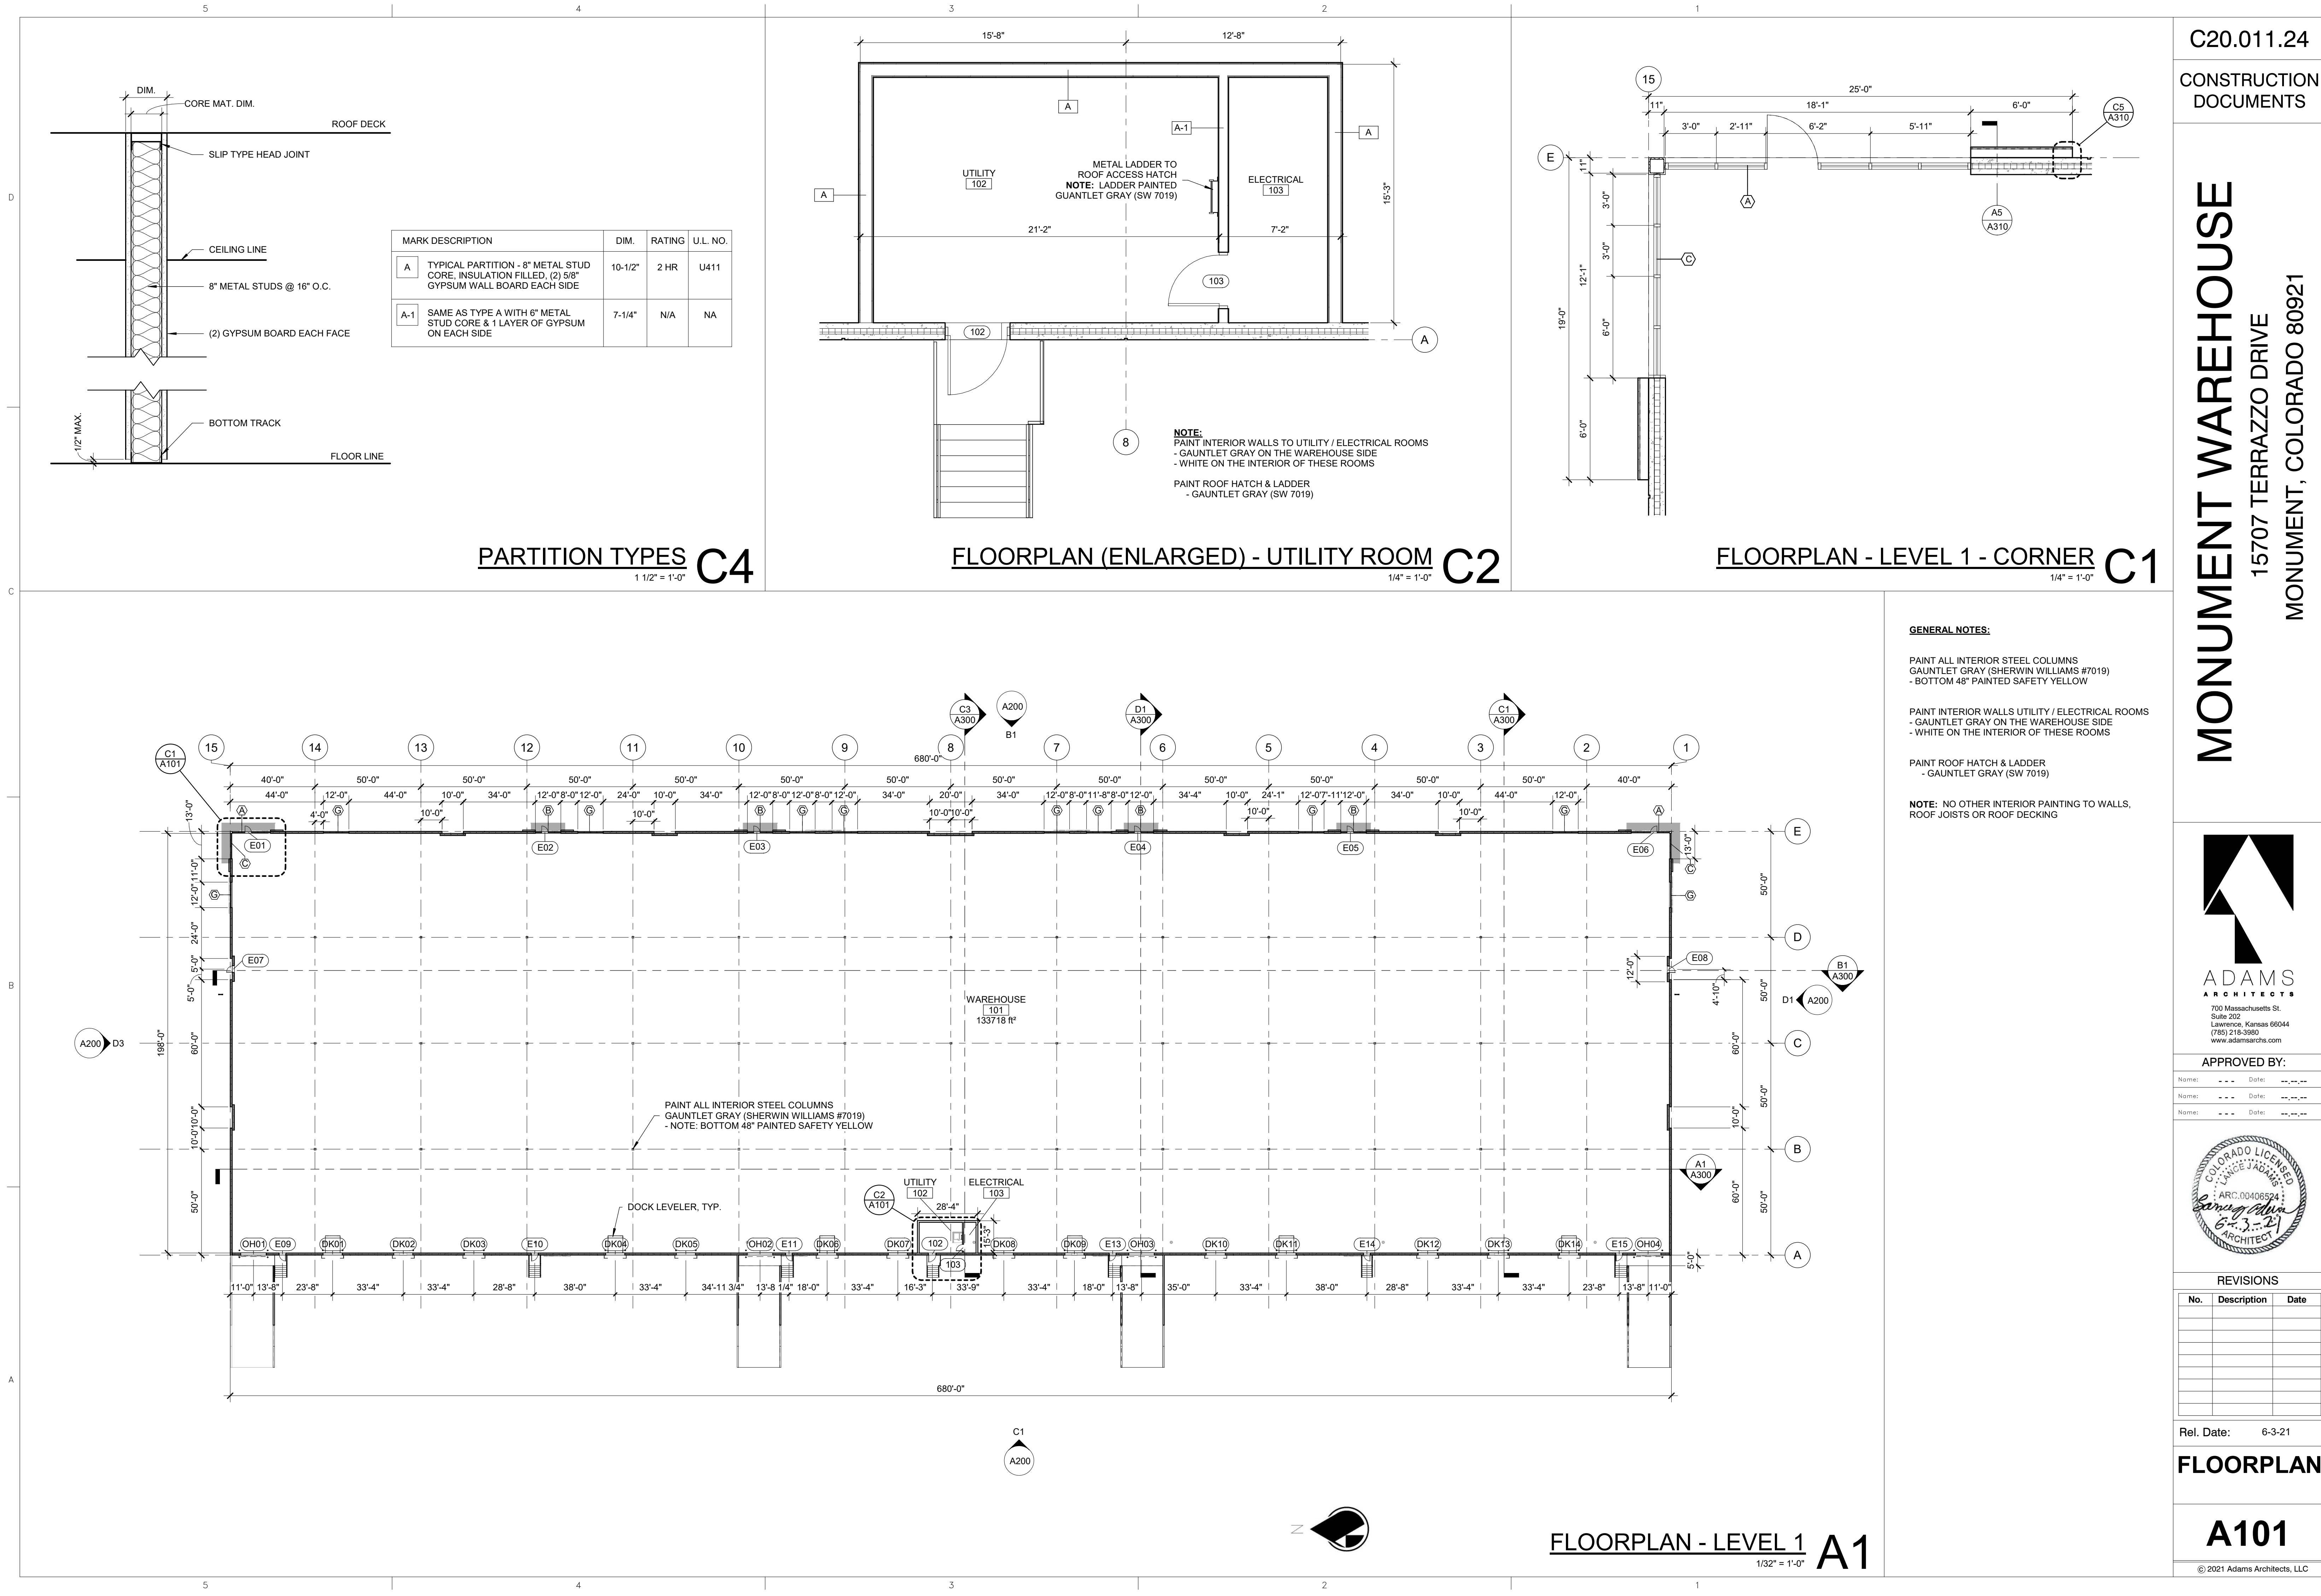

C20.011.24

CONSTRUCTION
DOCUMENTS

MONUMENT WAREHOUSE
15707 TERRAZZO DRIVE
MONUMENT, COLORADO 80921



APPROVED BY:

Name: --- Date: ---
Name: --- Date: ---
Name: --- Date: ---



REVISIONS

No.	Description	Date

Rel. Date: 6-3-21

FLOORPLAN

A101

© 2021 Adams Architects, LLC