

S-T-R 03-39-12
 Client DAVID D. LETIZIA ATTY
 Project Number 6202-0
 Book-Page Number 132-79
 Date of Field Work 04-13-02
 Drawn by PJD


Plat of Survey



Scale: 1" = 20'

LOTS 11 TO 14, BOTH INCLUSIVE, IN BLOCK 5 IN A.J. STONE'S ADDITION, BEING A SUBDIVISION OF LOT 1 (EXCEPT THE NORTH 15 ACRES) OF COMMISSIONER'S PARTITION OF THE SOUTH HALF OF SECTION 3 AND THAT PART NORTH OF THE RAILROAD OF SECTION 10. ALL IN TOWNSHIP 39 NORTH, RANGE 12, EAST OF THE THIRD PRINCIPAL MERIDIAN, IN COOK COUNTY, ILLINOIS.

123 N. 10TH STREET, MELROSE PARK, ILLINOIS

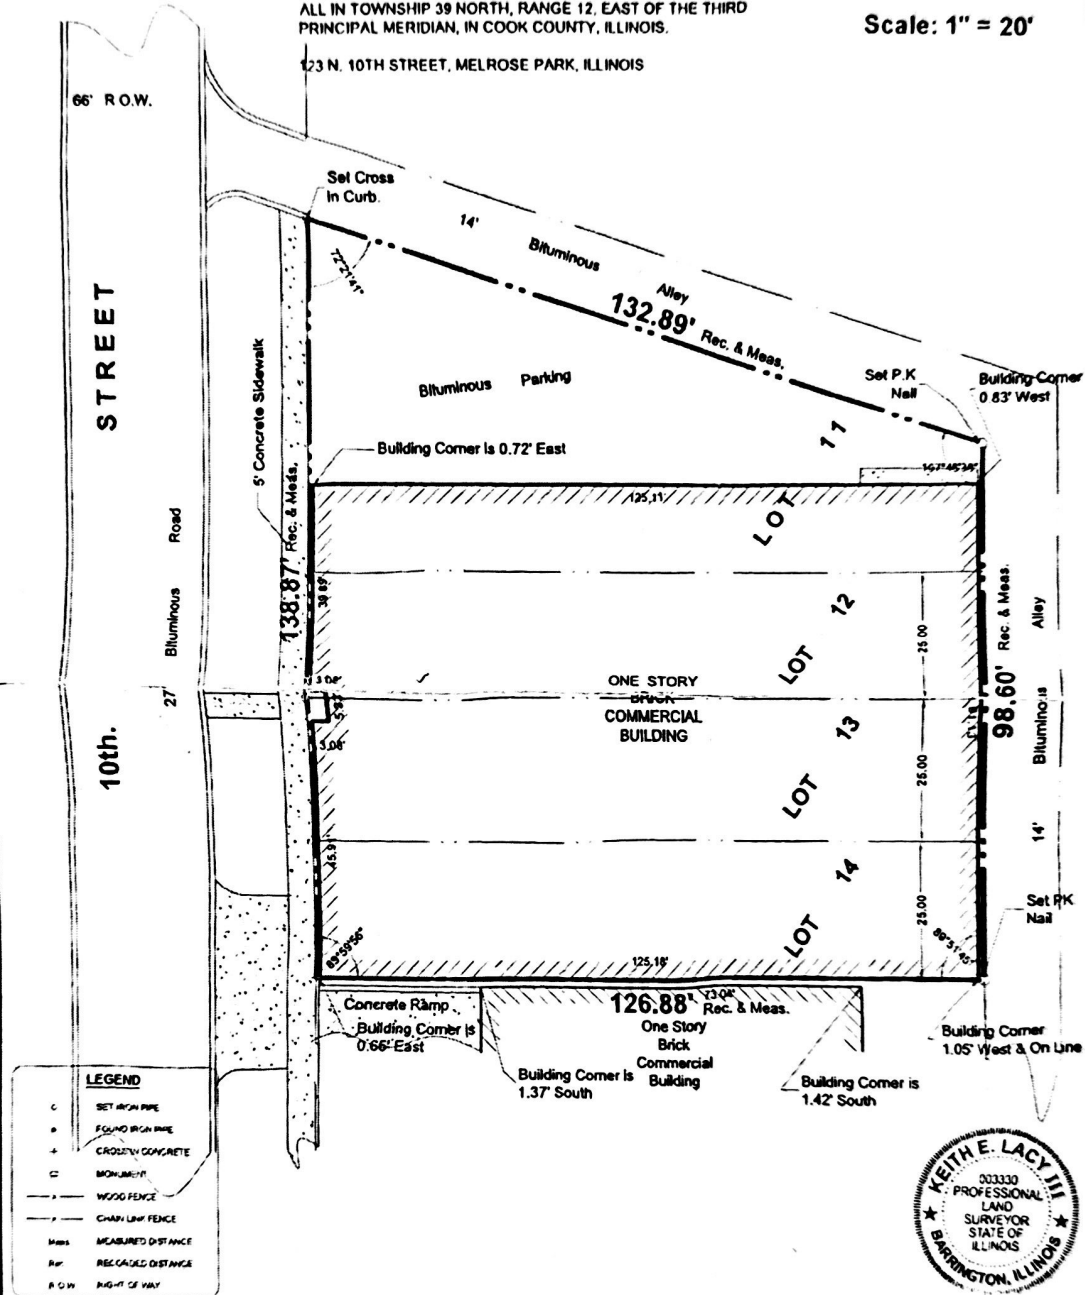

1. THE LEGAL DESCRIPTION SHOWN HEREON IS THAT WHICH WAS PROVIDED TO BARRINGTON ENGINEERING CONSULTANTS, LTD BY THE CLIENT
2. REFER TO DEED TITLE COMMITMENT AND LAND DEVELOPMENT ORDINANCES FOR BUILDING LINE, EASEMENTS, AND RESTRICTIONS NOT SHOWN HEREON
3. SCALING FROM REPRODUCTIONS IS NOT RECOMMENDED

**BARRINGTON
 ENGINEERING
 CONSULTANTS, LTD.**
 CIVIL ENGINEERING & LAND SURVEYING

215 S. NORTHWEST HWY. • SUITE 202A • BARRINGTON, IL 60010
 PHONE (847) 382-6737 • FAX (847) 382-6366
 REGISTRATION NUMBER 184-002883

STATE OF ILLINOIS)
 COUNTY OF COOK)

I HEREBY CERTIFY THAT WE HAVE SURVEYED THE PREMISES ABOVE DESCRIBED, AND THAT THIS PROFESSIONAL SERVICE CONFORMS TO THE CURRENT ILLINOIS MINIMUM STANDARDS FOR A BOUNDARY SURVEY

BARRINGTON ENGINEERING CONSULTANTS, LTD.
 DATE 04/17/02 BY *Keith E. Lacy III*
 KEITH E. LACY III, P.E., P.L.S.
 PROFESSIONAL LAND SURVEYOR
 ILLINOIS NO. 035-003330
 MY PROFESSIONAL LICENSE RENEWAL DATE IS 11/20/02