




I	01/25/2022	ORIGINAL ISSUE DATE
No.	Date	Revision
SUBDIVISION CONCEPT		
DEPICTING		
LOT 56 COSSADUCK HILL ROAD		
NORTH STONINGTON, CT		
PREPARED FOR		
ANTHONY, SAL, AND FRANK GAGLIO		
 REDNISS & MEAD LAND SURVEYING CIVIL ENGINEERING PLANNING & ZONING CONSULTING PERMITTING		
January 25, 2022		
DATE		
This document and copies thereof are valid only if they bear the signature and embossed seal of the designated licensed professional. Unauthorized alterations render any declaration herein null & void.		
SHEET No: CSP-1 Comm. No.: 10486		

SCALE: 0 100 200
 1"=100'

DRAWN BY: AJP CHECKED BY: BDH

22 First Street | Stamford, CT 06905
 Tel: 203.327.0800 | Fax: 203.357.1118
www.rednissmead.com

1/25/2022 7:35 AM HJL:US627000/040104093609/10486 Water GIS.dwg

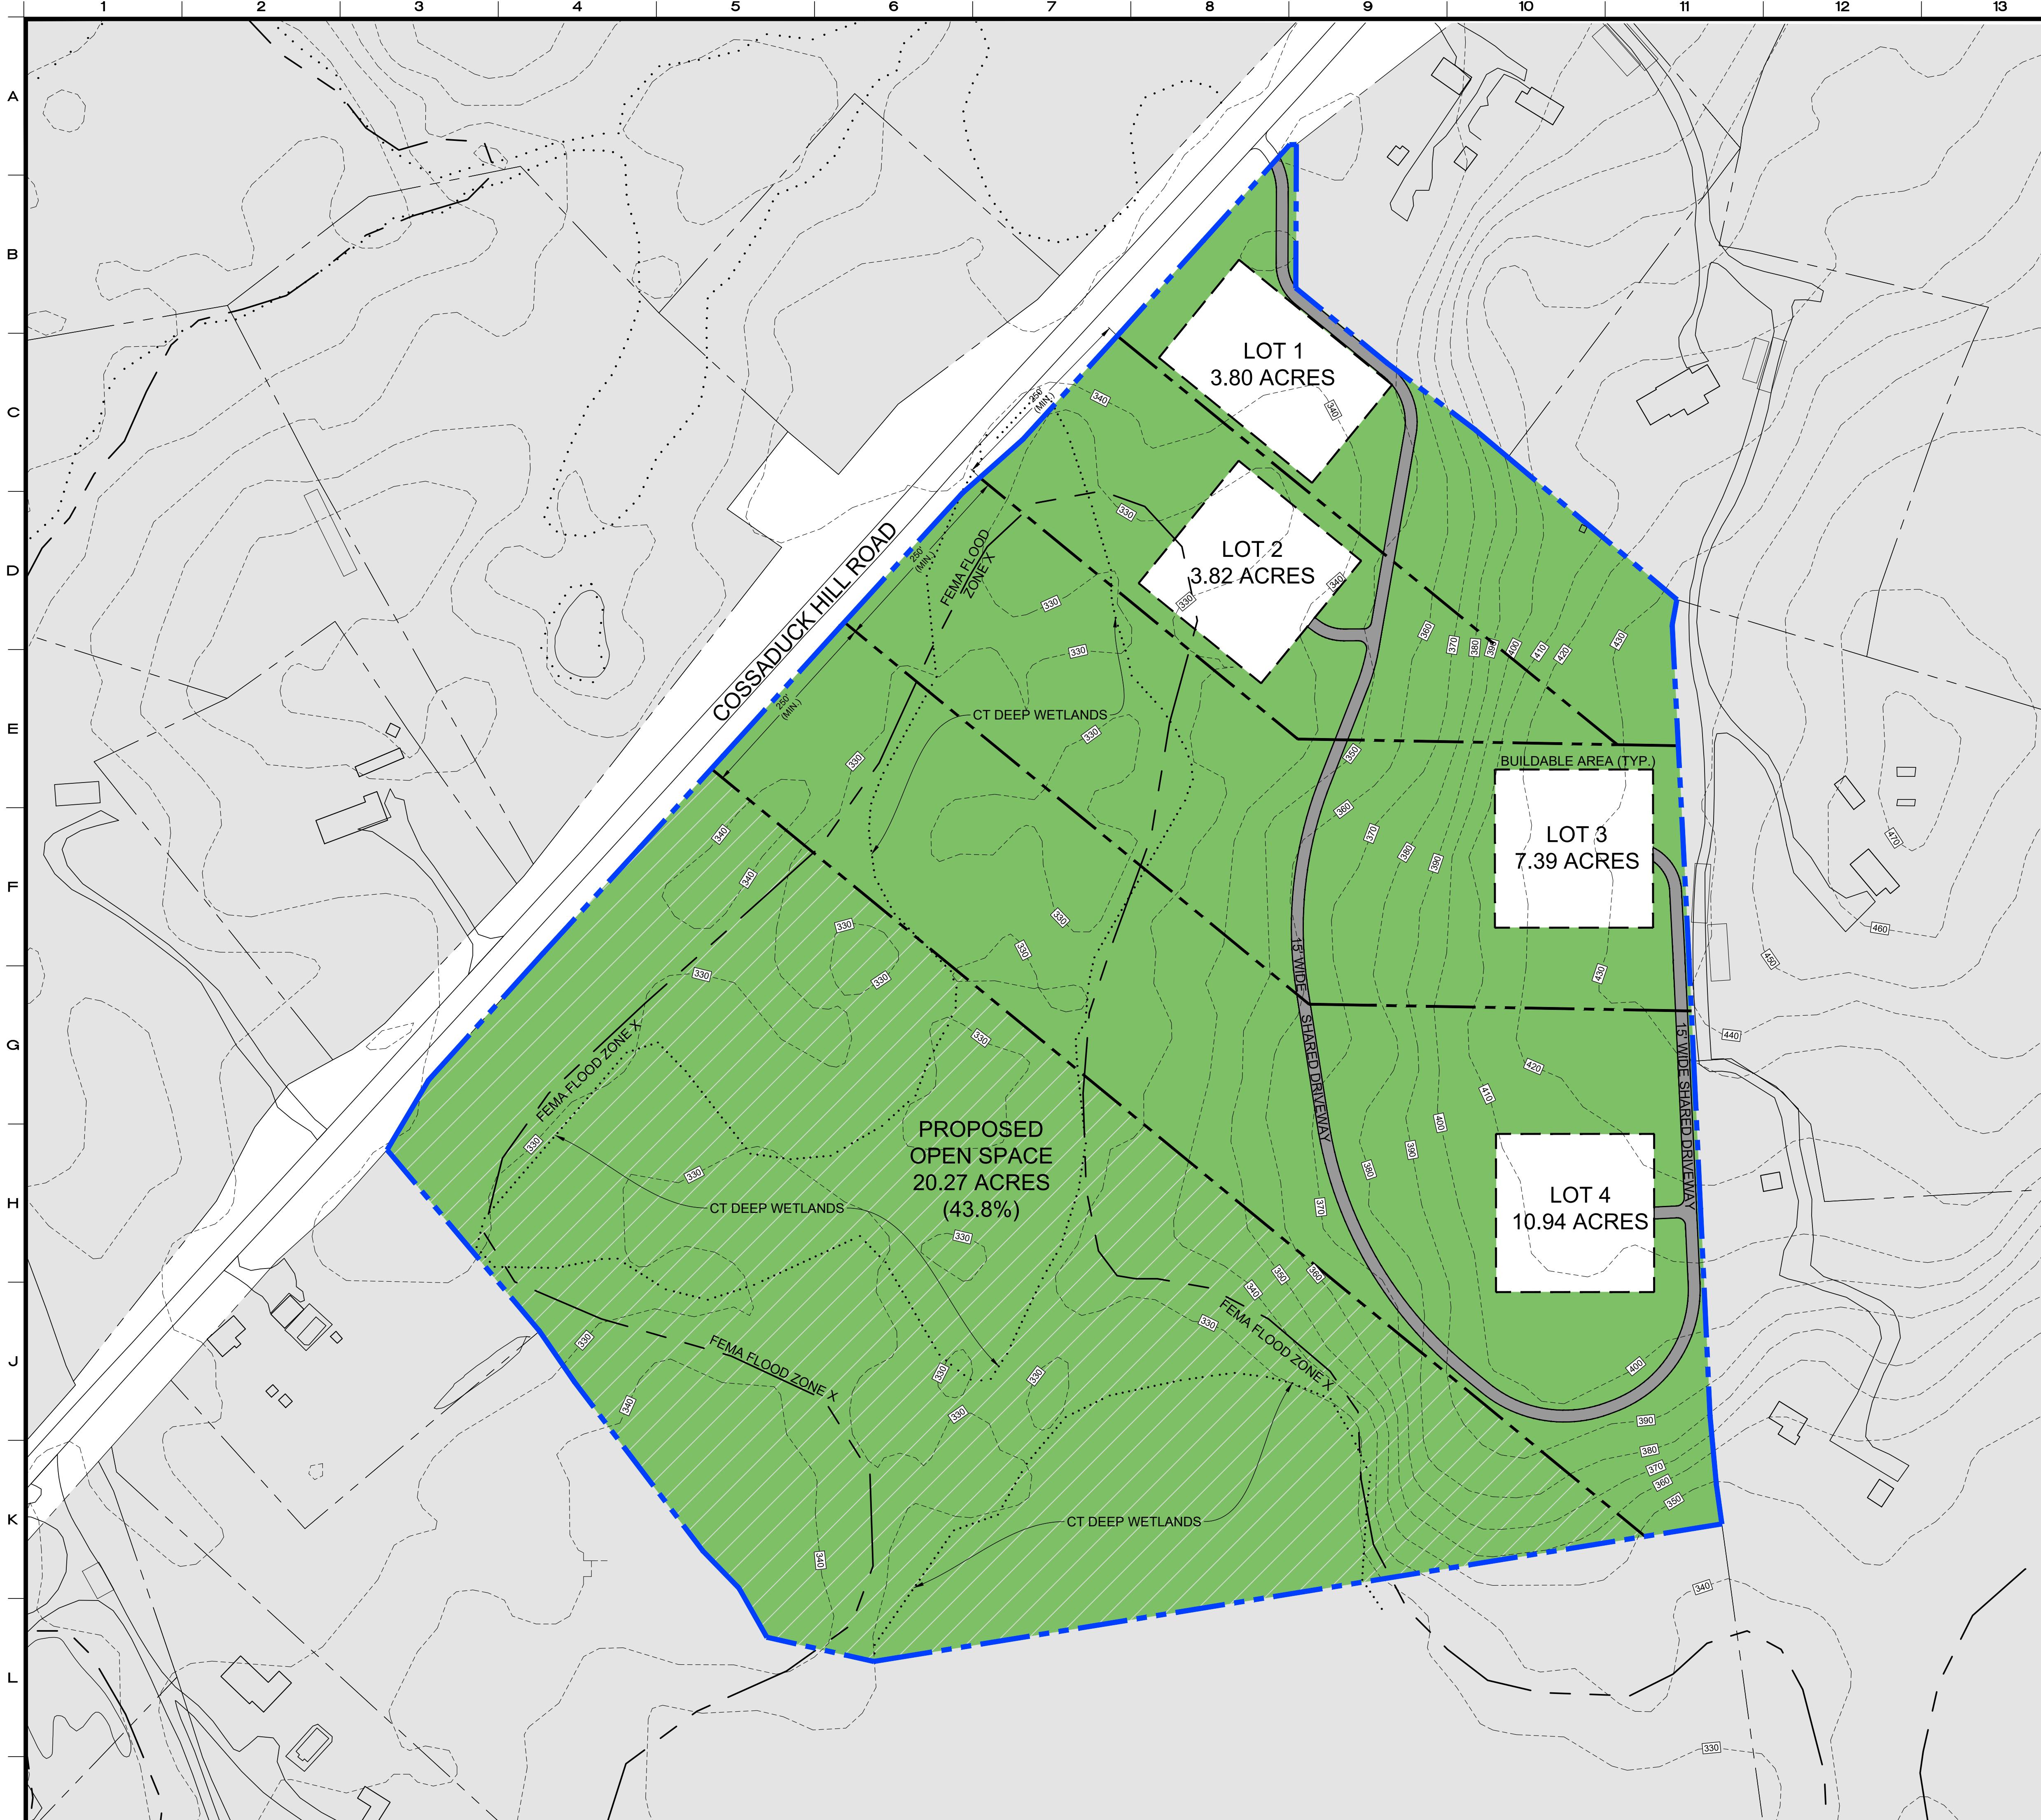

NOTE: THIS EXHIBIT IS CONCEPTUAL IN NATURE AND IS NOT A SUBDIVISION PLAN. ACTUAL CONFIGURATION AND NUMBER OF LOTS IS DEPENDENT UPON APPROVALS FROM INLAND WETLANDS AND WATERCOURSES COMMISSION AND PLANNING & ZONING COMMISSION. SOIL TESTING IS REQUIRED FOR SEPTIC FEASIBILITY. BASEMAP INFORMATION TAKEN FROM NORTH STONINGTON AND SCCOG GIS DATA, NOT FROM FIELD SURVEYING. WETLANDS HAVE NOT BEEN FLAGGED OR FIELD LOCATED. THIS EXHIBIT IS NOT GUARANTEED ACCURATE OR COMPLETE.

I	01/25/2022	ORIGINAL ISSUE DATE
No.	Date	Revision
SUBDIVISION CONCEPT		
DEPICTING		
LOT 57 COSSADUCK HILL ROAD		
NORTH STONINGTON, CT		
PREPARED FOR		
ANTHONY, SAL, AND FRANK GAGLIO		
 REDNISS & MEAD <small>LAND SURVEYING CIVIL ENGINEERING PLANNING & ZONING CONSULTING PERMITTING</small>		
SCALE: 0 100 200 1"=100' DRAWN BY: AJP CHECKED BY: BDH		
January 25, 2022 <small>DATE</small> <small>This document and copies thereof are valid only if they bear the signature and embossed seal of the designated licensed professional. Unauthorized alterations render any declaration herein null & void.</small>		
SHEET No: CSP-2 <small>Comm. No.: 10486</small>		