



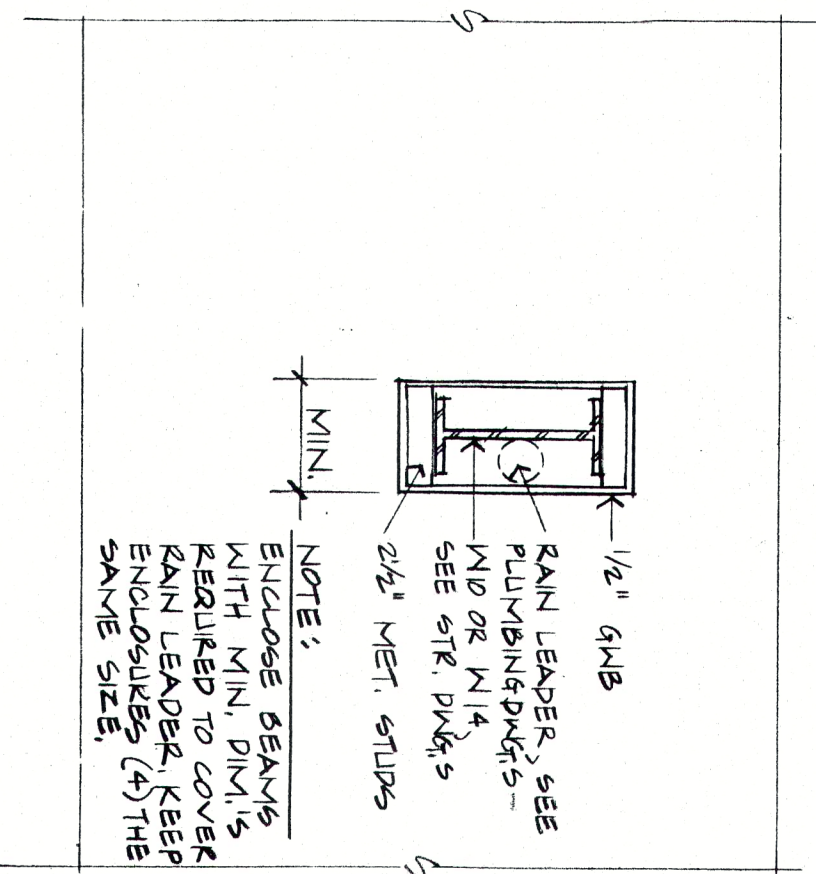


4 SECTION THRU BEAMS & SKYLIGHT
3/4" = 1'-0"

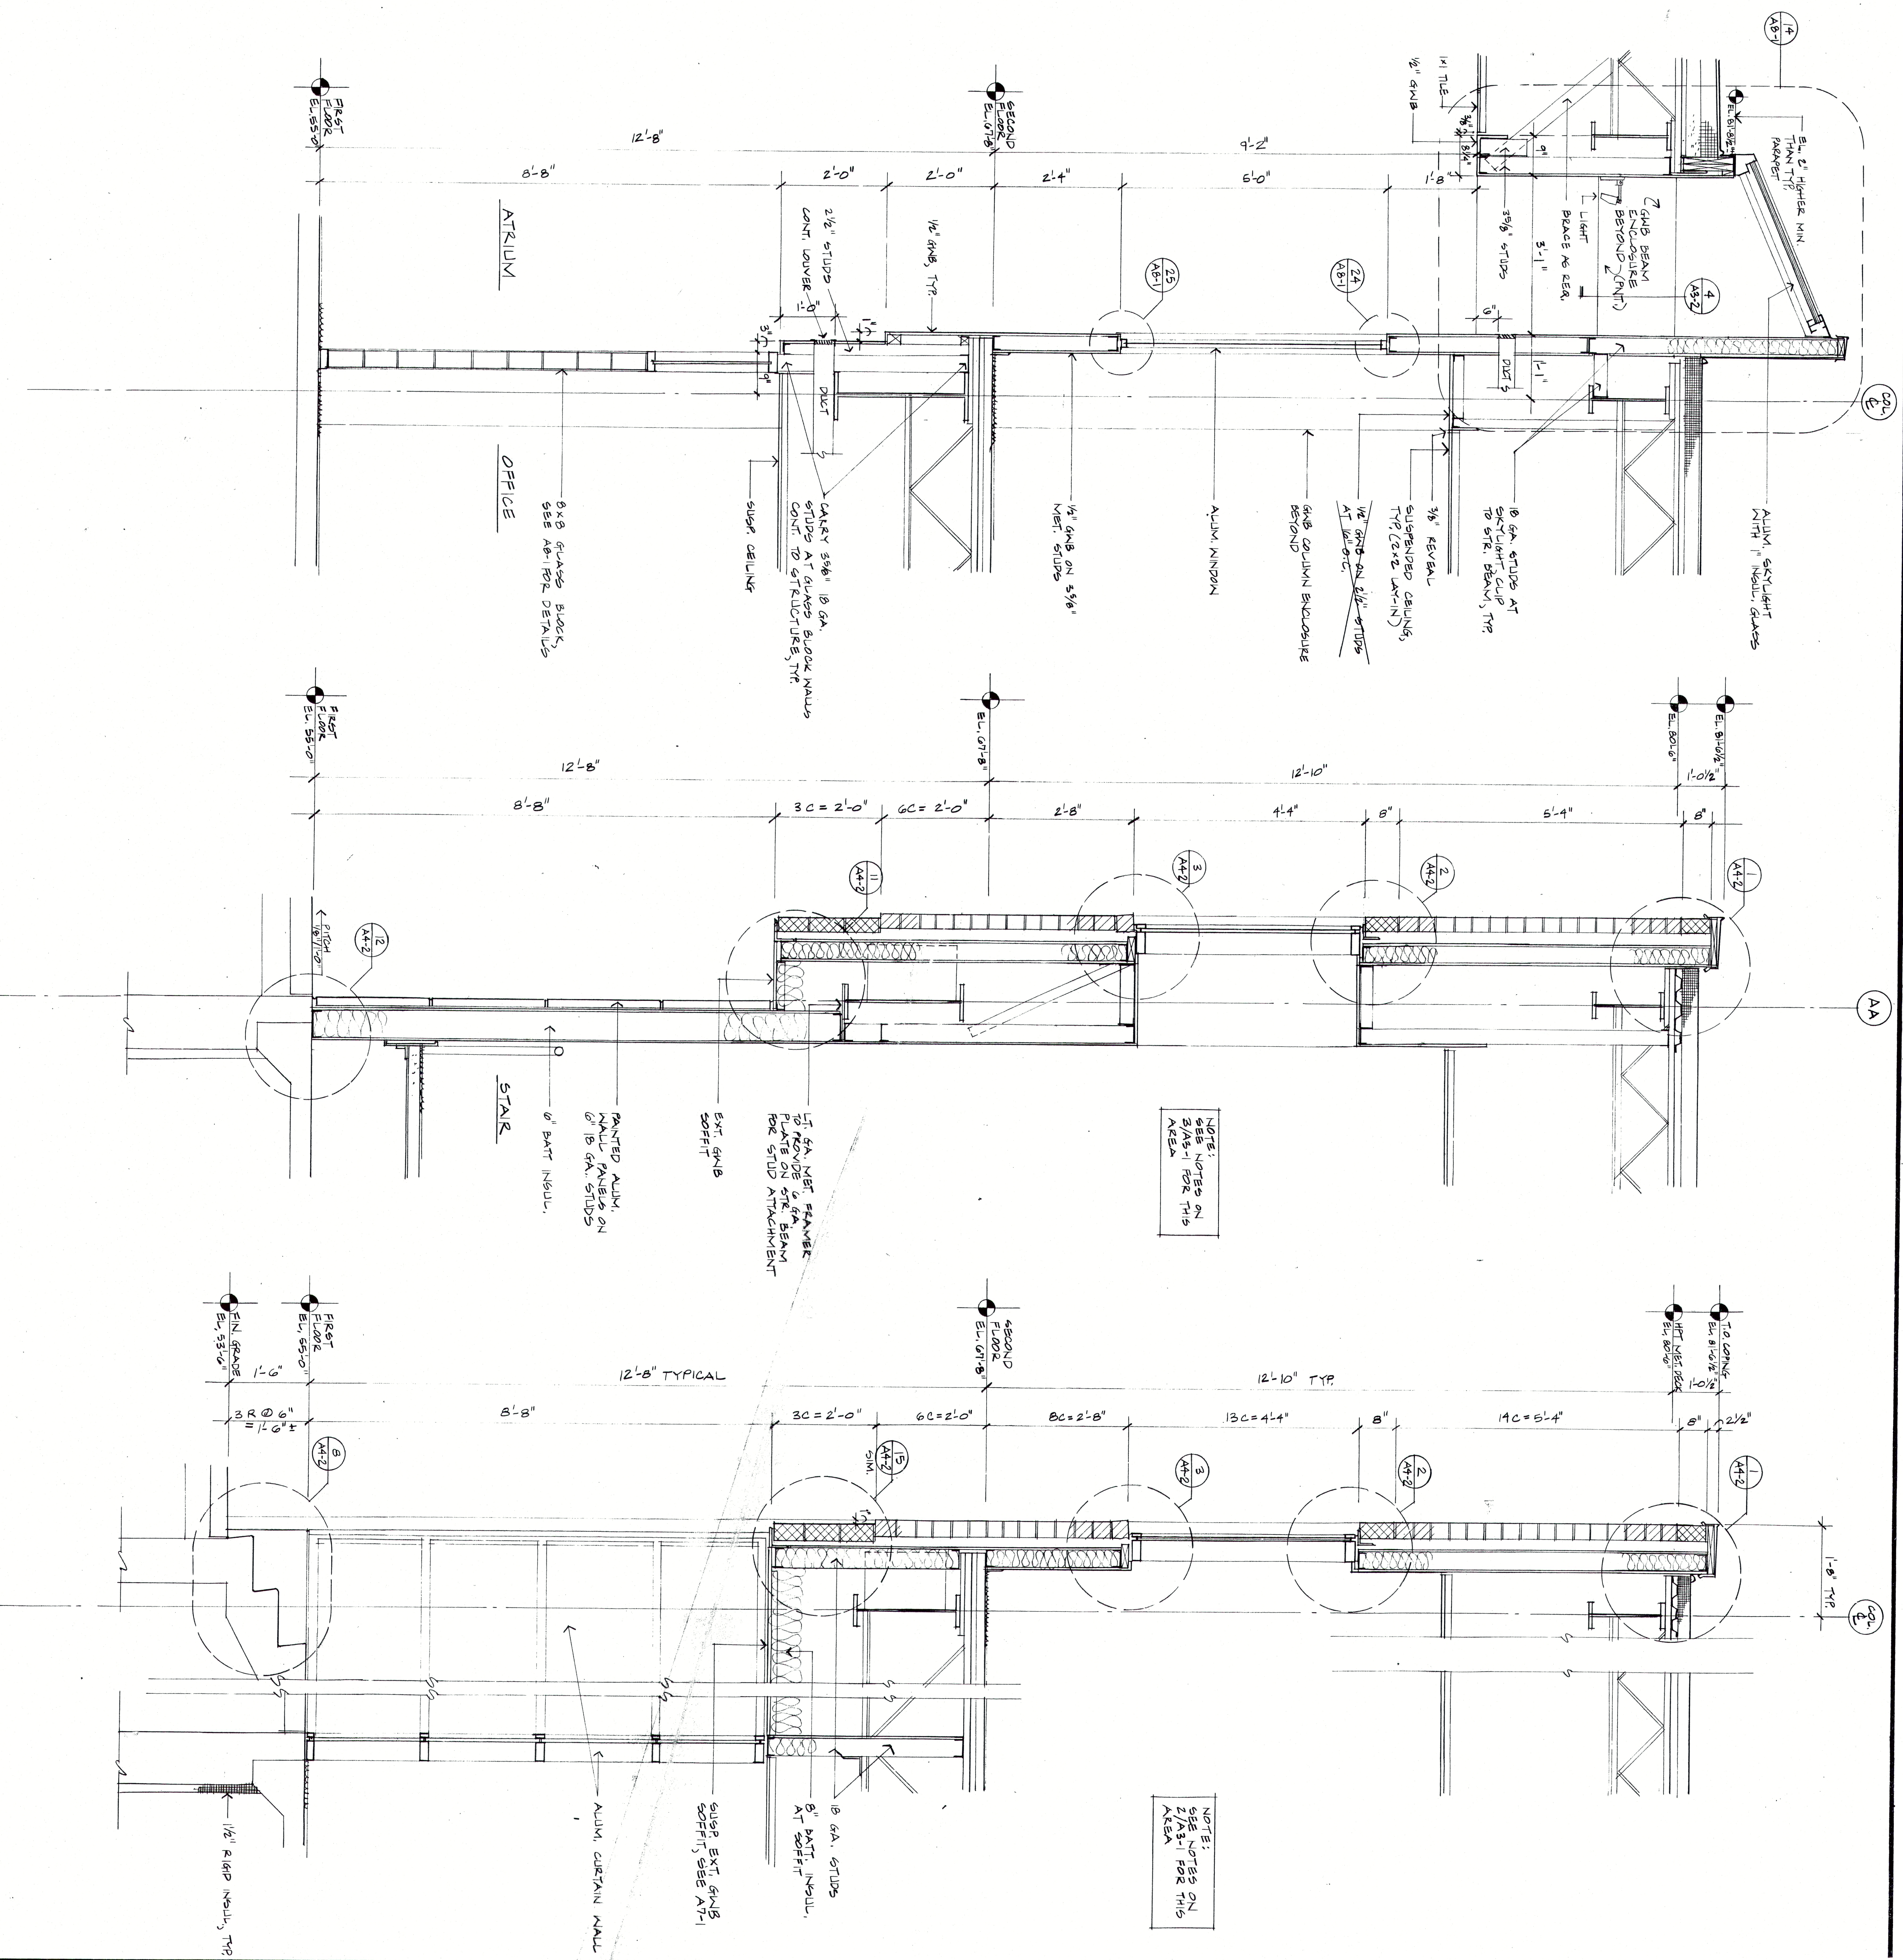

Sasaki Associates, Inc.
Planning / Architecture / Landscape Architecture
Urban Design / Civil Engineering / Environmental Services
64 Pleasant Street, Watertown, Massachusetts 02172
617.926.3300 Fax: 617.926.2471

NOTES:
1. SEE NOTE #1 ON A3-1.
2. SEE NOTE #2 ON A3-1.
3. SEE NOTE #4 ON A4-1.

NO.	DATE	REVISION

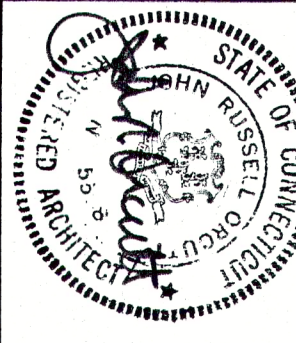

**Salmon Brook
Corporate Park
A-Copy Offices
Glastonbury, Connecticut**

**Wall
Sections**

Scale 3/4" = 1'-0" Date 2.12.87
Drawn By TNN