



VICINITY MAP
N.T.S.

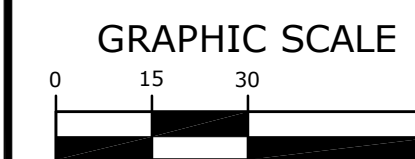


(IN FEET)
1 inch = 30 ft.

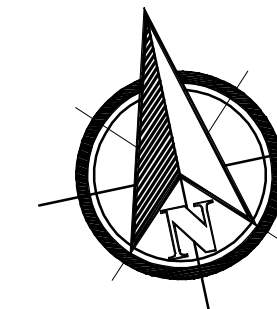

Achieving
Exceptional Results
through Management
and Engineering

23 Triangle Park Drive, Suite 2300
Cincinnati, OH 45246
Contact: Nicholas Reed
513-942-3141 ext. 240
Fax: 513-881-2263
www.mecompanies.com

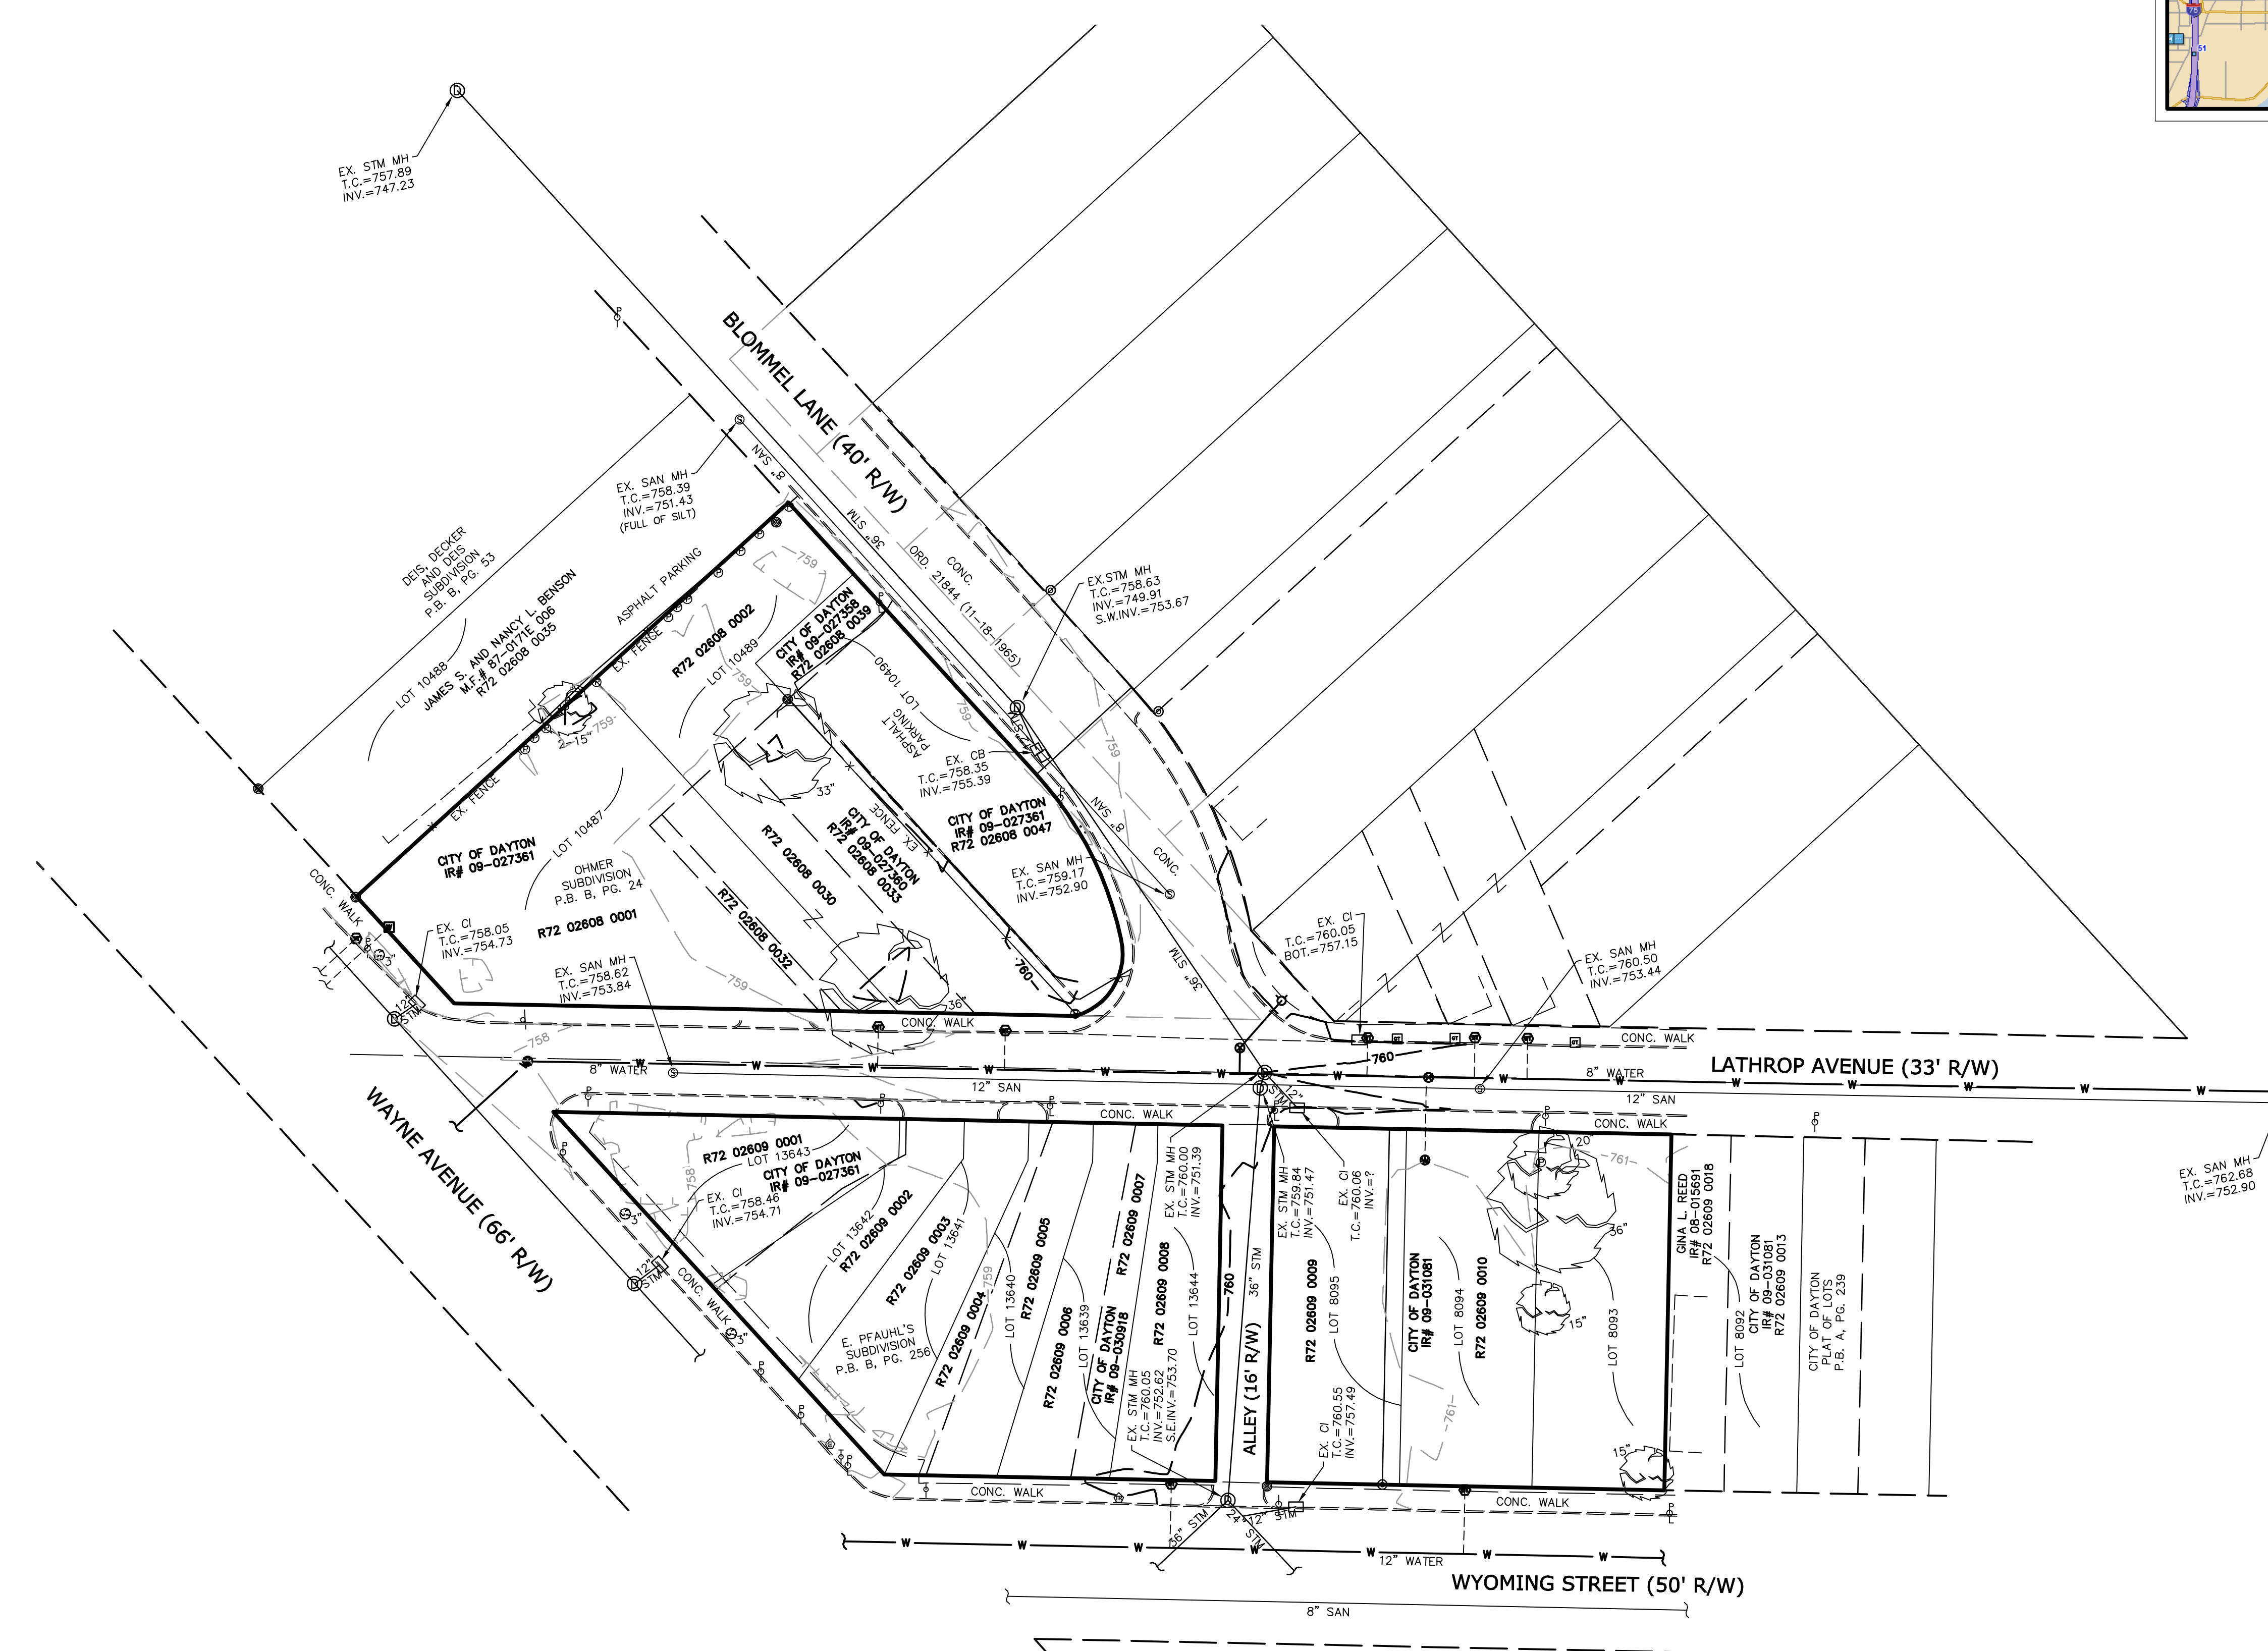

REVISION:

TOPOGRAPHIC SURVEY
CITY OF DAYTON,
MONTGOMERY COUNTY, OHIO

STAMP:

FIELD	DRAFT	CHECK
TS	NR	PF

ME NO.: 11-053

DATE: MAY, 2011

SCALE: 1" = 30'

PRINT DATE:

SHEET NO.: 1/1

1:\31111-003.dwg(SURVEY) 11/05/2011 10:52:30 am by nreed on 05/12/2011 @ 03:26:09 pm © ME Companies, Inc.