


APR
M.J. B.
ABS
E. TEA
ABSTRACT

BLOCK A GEORGE MORTON ESTATE 221,408 SQ. FT./ 5.083 ACRES

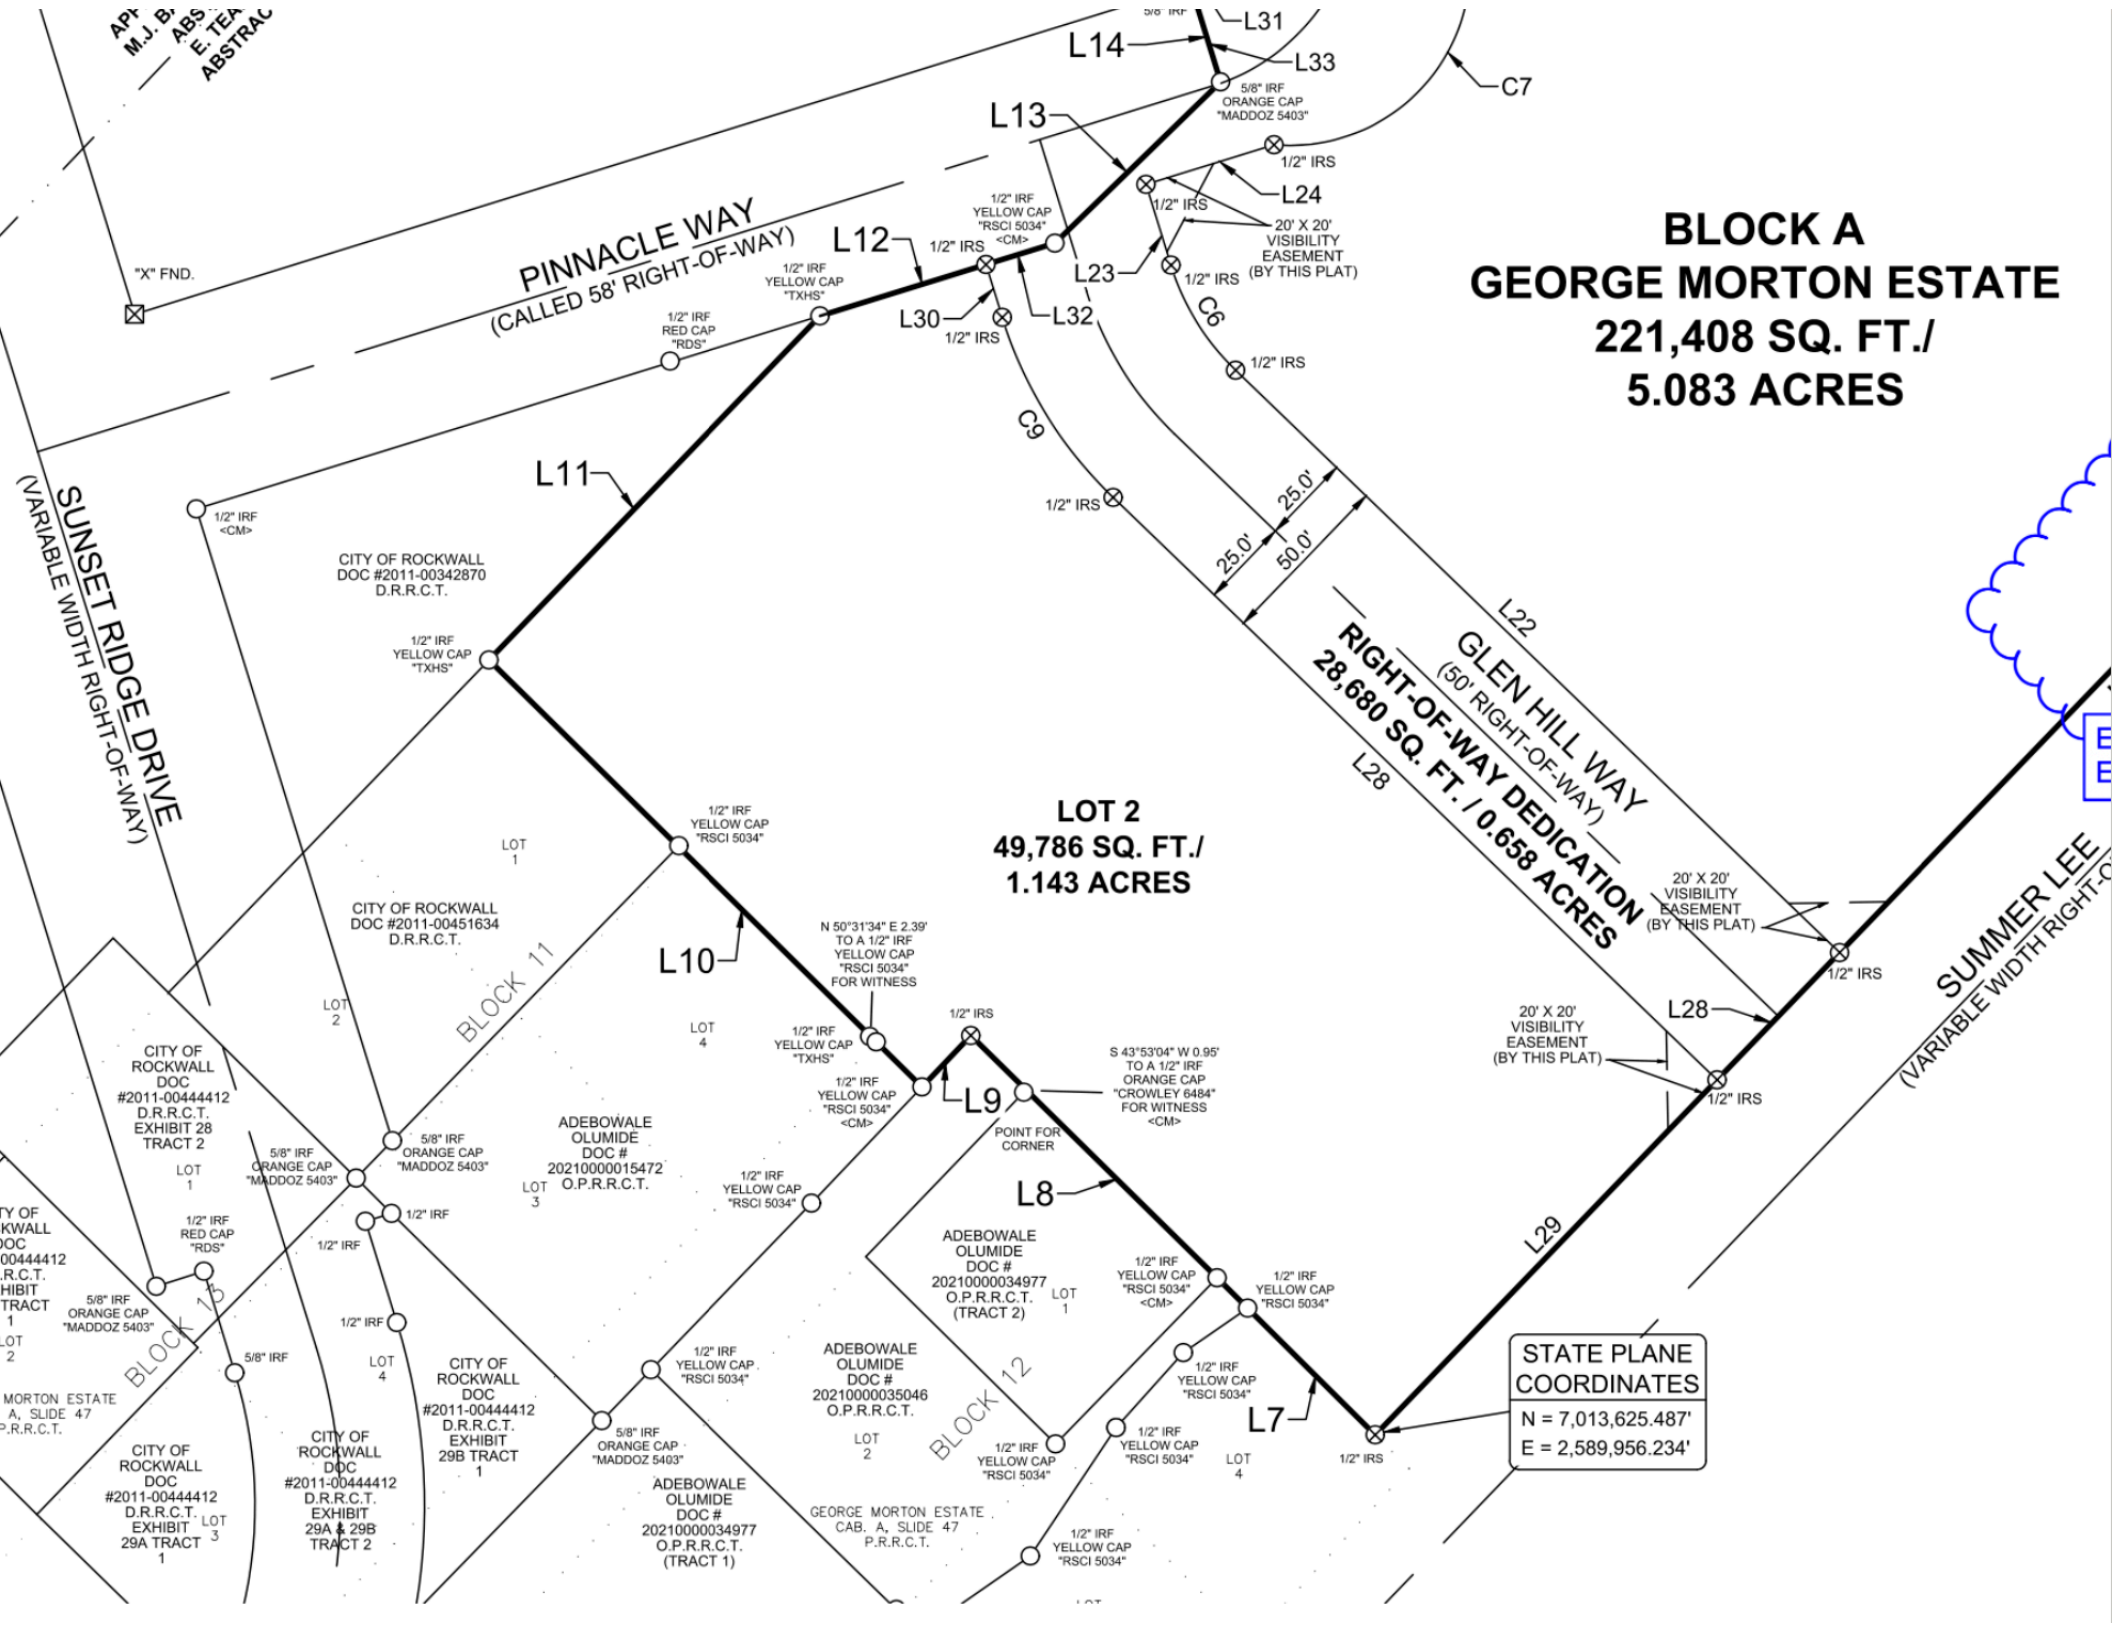

LOT 2
49,786 SQ. FT./
1.143 ACRES

RIGHT-OF-WAY DEDICATION
28,680 SQ. FT. / 0.658 ACRES

**STATE PLANE
COORDINATES**
N = 7,013,625.487'
E = 2,589,956.234'

CITY OF ROCKWALL
DOC #2011-00342870
D.R.R.C.T.

CITY OF ROCKWALL
DOC #2011-00451634
D.R.R.C.T.

CITY OF ROCKWALL
DOC #2011-00444412
D.R.R.C.T.
EXHIBIT 28
TRACT 2

ADEBOWALE
OLUMIDE
DOC #
20210000015472
O.P.R.R.C.T.

ADEBOWALE
OLUMIDE
DOC #
20210000034977
O.P.R.R.C.T.
(TRACT 2)

ADEBOWALE
OLUMIDE
DOC #
20210000035046
O.P.R.R.C.T.

CITY OF ROCKWALL
DOC #2011-00444412
D.R.R.C.T.
EXHIBIT 29B
TRACT 1

CITY OF ROCKWALL
DOC #2011-00444412
D.R.R.C.T.
EXHIBIT 29A & 29B
TRACT 2

ADEBOWALE
OLUMIDE
DOC #
20210000034977
O.P.R.R.C.T.
(TRACT 1)

GEORGE MORTON ESTATE
CAB. A, SLIDE 47
P.R.R.C.T.

GEORGE MORTON ESTATE
CAB. A, SLIDE 47
P.R.R.C.T.

CITY OF ROCKWALL
DOC #2011-00444412
D.R.R.C.T.
EXHIBIT 29A
TRACT 1

CITY OF ROCKWALL
DOC #2011-00444412
D.R.R.C.T.
EXHIBIT 28
TRACT 1

CITY OF ROCKWALL
DOC #2011-00444412
D.R.R.C.T.
EXHIBIT 28
TRACT 2

CITY OF ROCKWALL
DOC #2011-00444412
D.R.R.C.T.
EXHIBIT 28
TRACT 2

(VARIABLE WIDTH RIGHT-OF-WAY)
SUNSET RIDGE DRIVE

PINNACLE WAY
(CALLED 58' RIGHT-OF-WAY)

GLEN HILL WAY
(50' RIGHT-OF-WAY)

SUMMER LEE
(VARIABLE WIDTH RIGHT-OF-WAY)

**STATE PLANE
COORDINATES**
N = 7,013,625.487'
E = 2,589,956.234'