
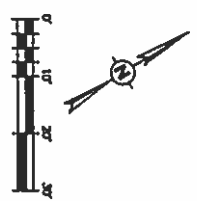


TOPOGRAPHIC AND BOUNDARY SURVEY



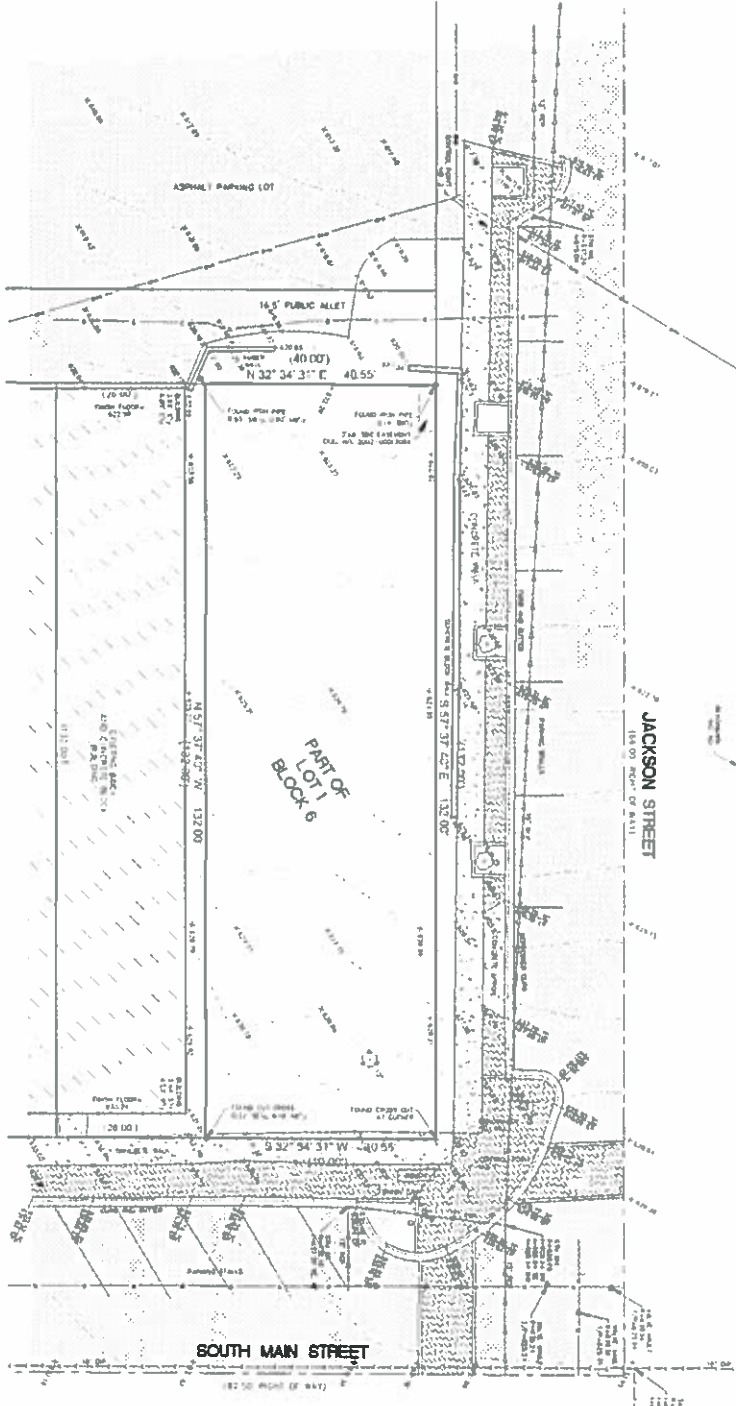









TOPOGRAPHIC AND BOUNDARY SURVEY 55 SOUTH MAIN ST OSWEGO, IL 60543																