
PLAT OF SURVEY

LOT 29 IN THE ESTATES OF MONTEFIORI SUBDIVISION BEING PART OF THE SOUTHEAST QUARTER OF SECTION 14 AND PART OF THE NORTHEAST QUARTER OF SECTION 23 IN TOWNSHIP 37 NORTH, RANGE 11 EAST OF THE THIRD PRINCIPAL MERIDIAN, ACCORDING TO THE PLAT THEREOF RECORDED APRIL 1, 2016, AS DOCUMENT NUMBER 1609229053 IN COOK COUNTY, ILLINOIS.

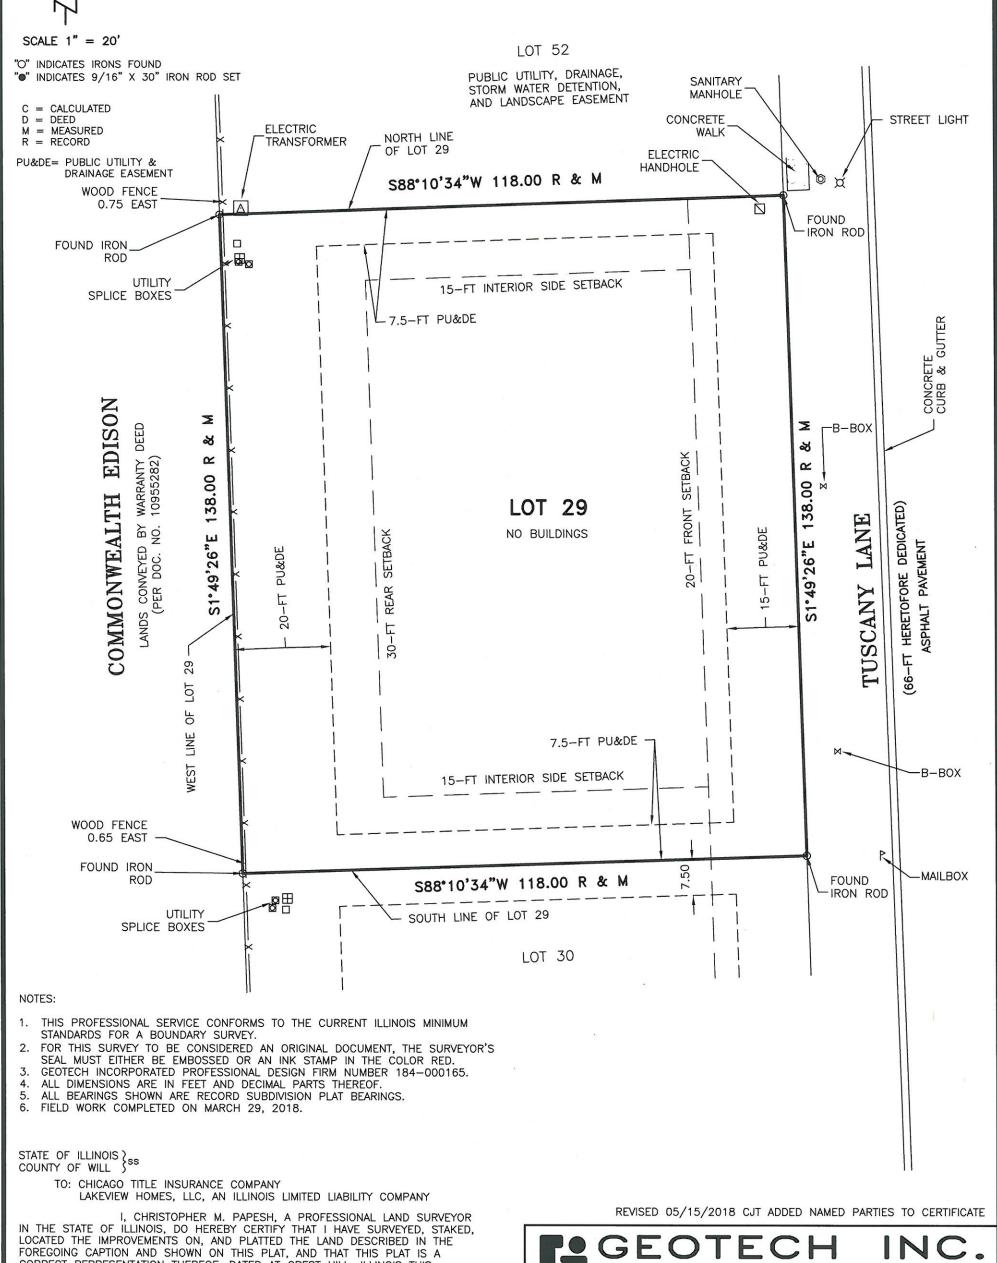

CORRECT REPRESENTATION THEREOF, DATED AT CREST HILL, ILLINOIS THIS

____, 2018, A.D.

LICENSE EXPIRATION DATE 11/30/2018

ILLINOIS PROFESSIONAL LAND SURVEYOR NO. 3369

4th DAY OF April

CONSULTING ENGINEERS LAND SURVEYORS

1207 CEDARWOOD DRIVE CREST HILL, ILLINOIS 60403 815/730-1010 PROJECT: ESTATES OF MONTEFIORI FIELD BOOK #: N/A DRAWN BY: MC DATE: 4/04/18 SCALE: 1"=20' JOB NO. 19203 COMPARE THIS PLAT WITH YOUR RECORDS AND IMMEDIATELY REPORT ANY DISCREPANCIES