
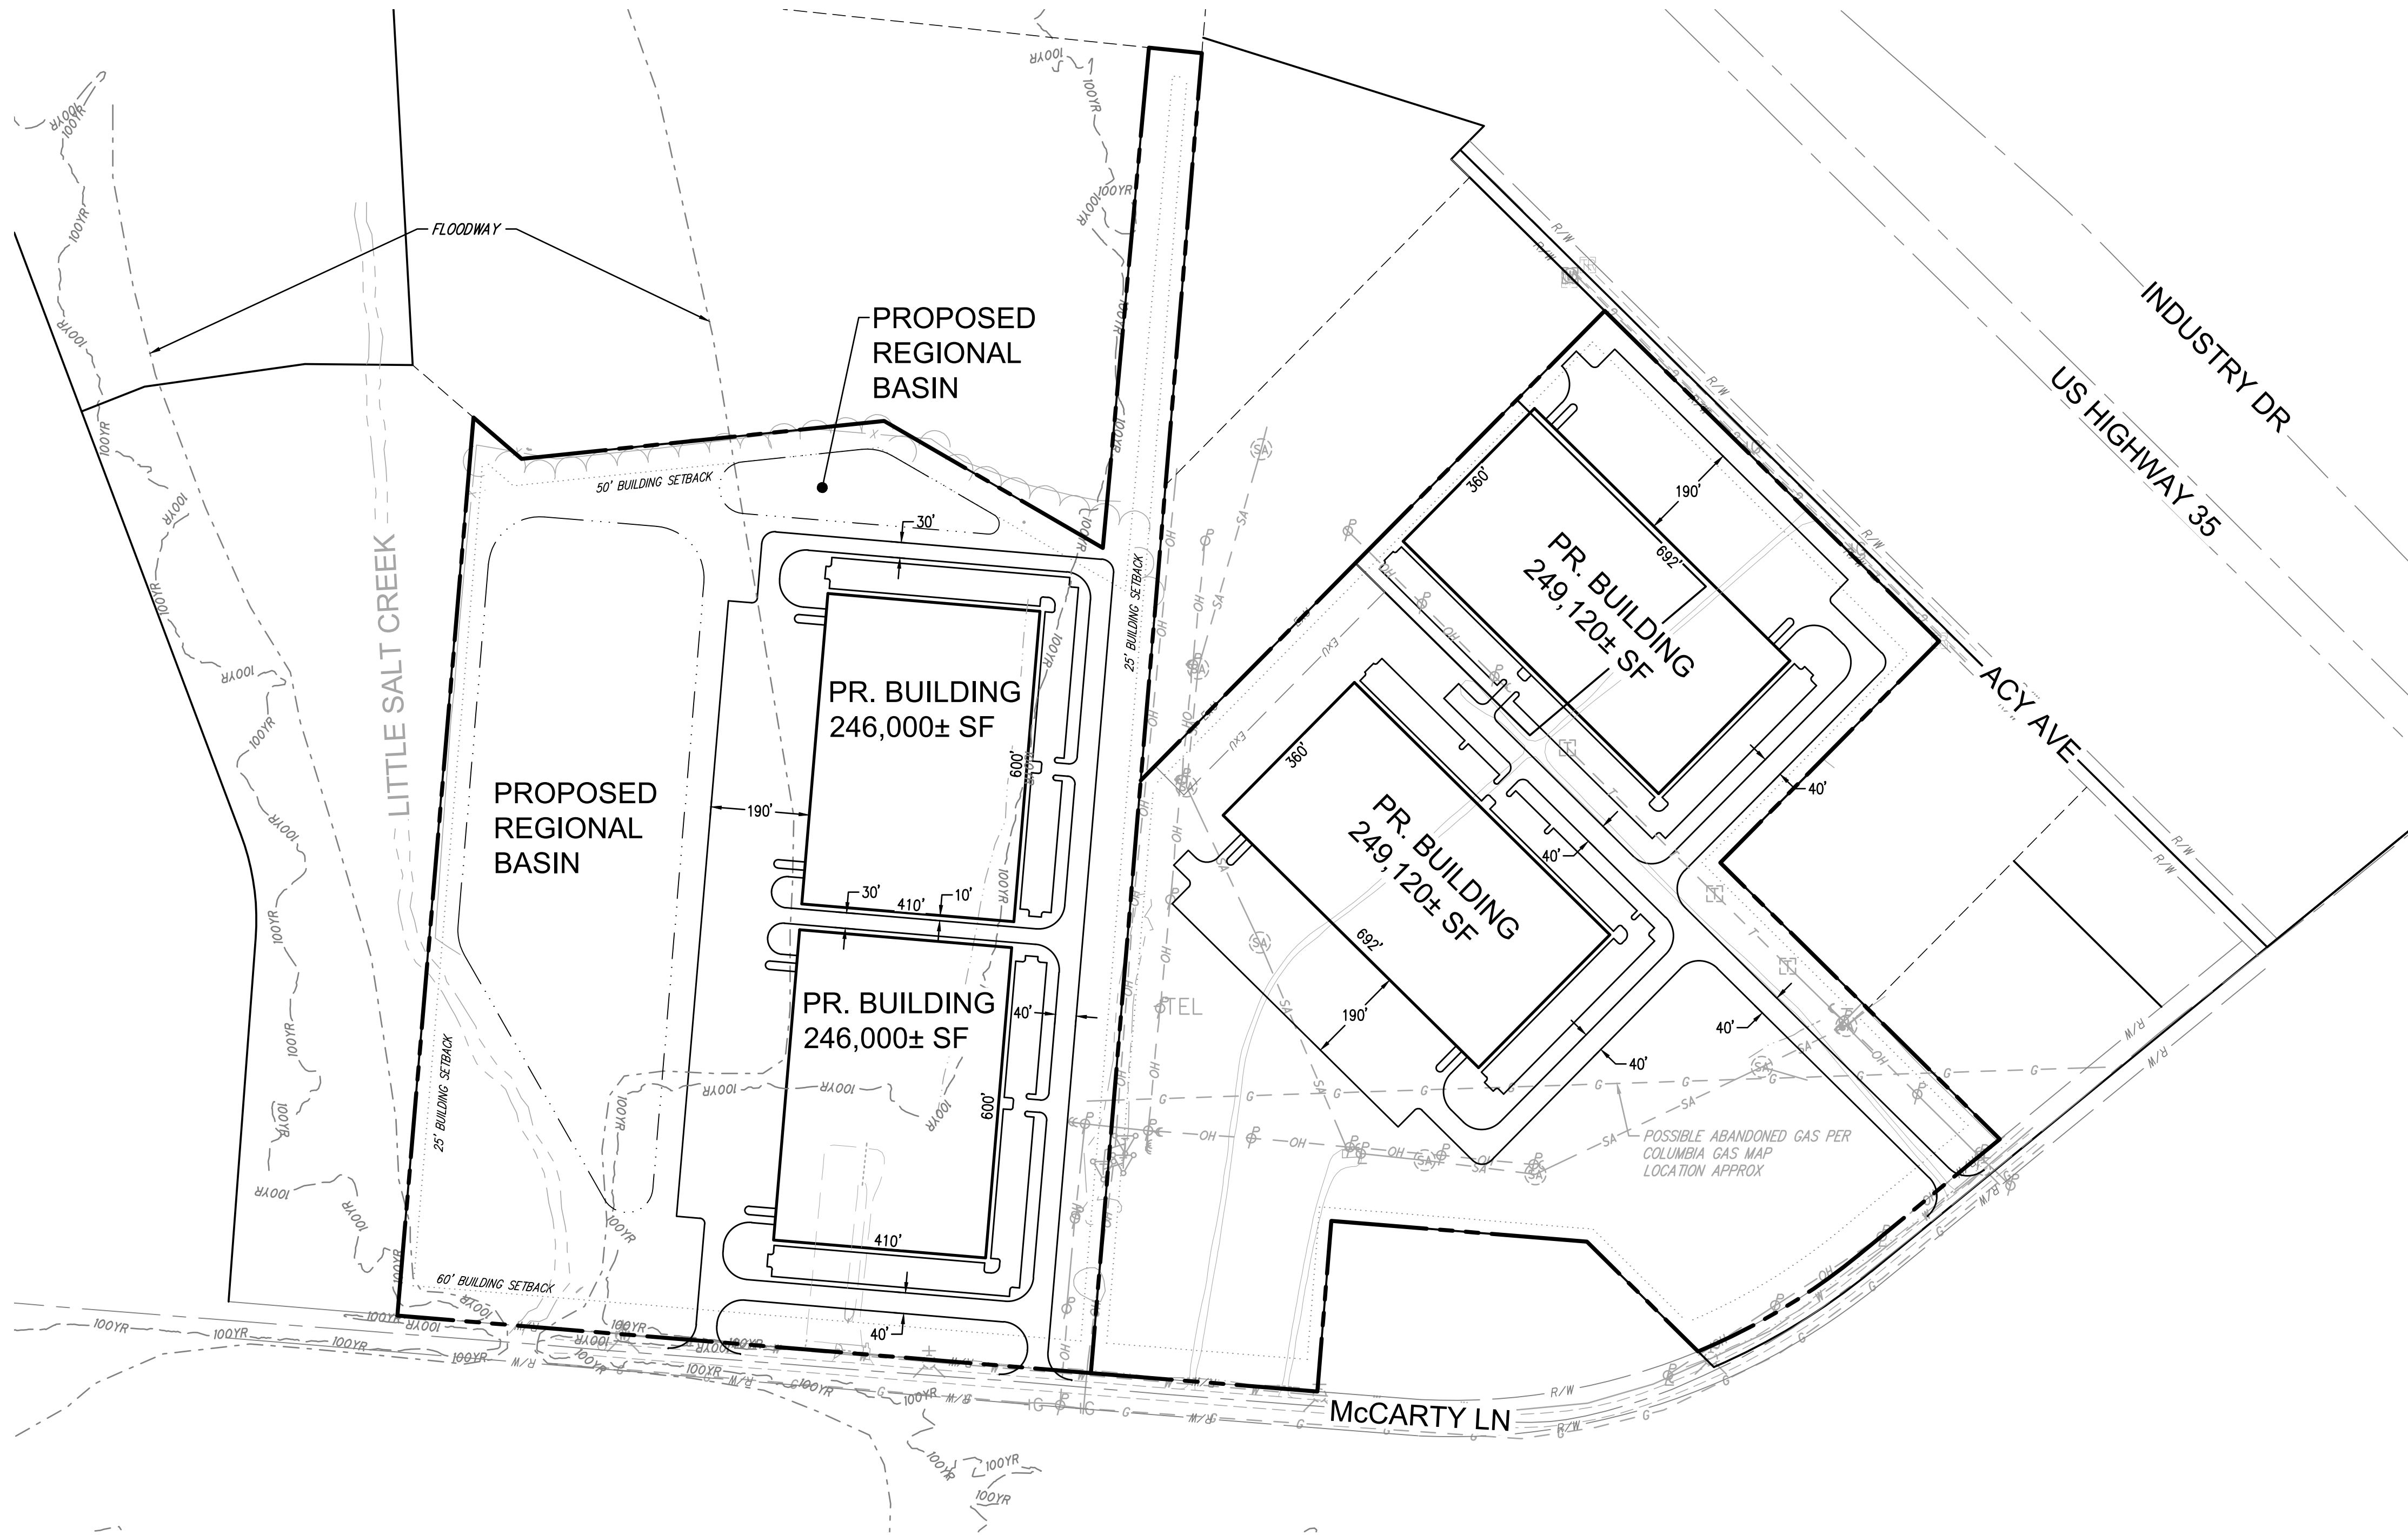


z:\project files\150001\15376\working\design\card\exhibits\site layout exhibit 2-15376.dwg

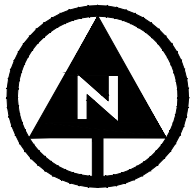

CITY OF JACKSON ~ JACKSON COUNTY ~ OHIO
SALT CREEK INDUSTRIAL PARK

SITE LAYOUT EXHIBIT

APPLICATION NO.
DATE: 2023-03-23
SCALE: 1" = 200'
SHEET: EXHIBIT

REVISION
**PRELIMINARY
NOT FOR
CONSTRUCTION**

CHK'D BY DATE	DESIGNED BY: AES	DRAWN BY: WRM	CHECKED BY: AES	PROJECT NO. 15376
------------------	---------------------	------------------	--------------------	----------------------

JAMES ROBERTS, P.E.
STATE: OHIO
P.E. 52927



1555 WEST MAIN STREET
NEWARK, OH 43055-9939
TEL 740.344.5451
FAX 614.360.0023