

LEGEND

- PROPERTY
- FORMER WATERWAY
- FARMING
- RAILROAD RIGHT-OF-WAY
- LAKE/POND/STREAM
- TOWN LOT
- PARCEL NUMBER
- ACREAGE/RESERVE
- ASSESSMENT/DATE/USE

THIS MAP IS A SUMMARY OF THE PARCELS AND AREAS AS OF THE DATE OF THE ASSESSMENT. IT IS NOT A GUARANTEE OF THE ACCURACY OF THE INFORMATION SHOWN HEREON. THE TOWN ENGINEER HAS CONDUCTED A VISUAL INSPECTION OF THE MAP AND HAS FOUND IT TO BE A FAIR AND ACCURATE REPRESENTATION OF THE INFORMATION PROVIDED TO HIM BY THE ASSESSOR. THE TOWN ENGINEER'S OFFICE IS LOCATED AT 100 NORTH STREET, TISBURY, VERMONT 05780. FOR MORE INFORMATION, CONTACT THE TOWN ENGINEER AT (802) 255-1234.

Tax Map

48

Fiscal Year
2014





19570E

SUBDIVISION PLAN OF LAND IN TEWKSBURY

Robert P. Morris, Surveyor

February 10, 1986

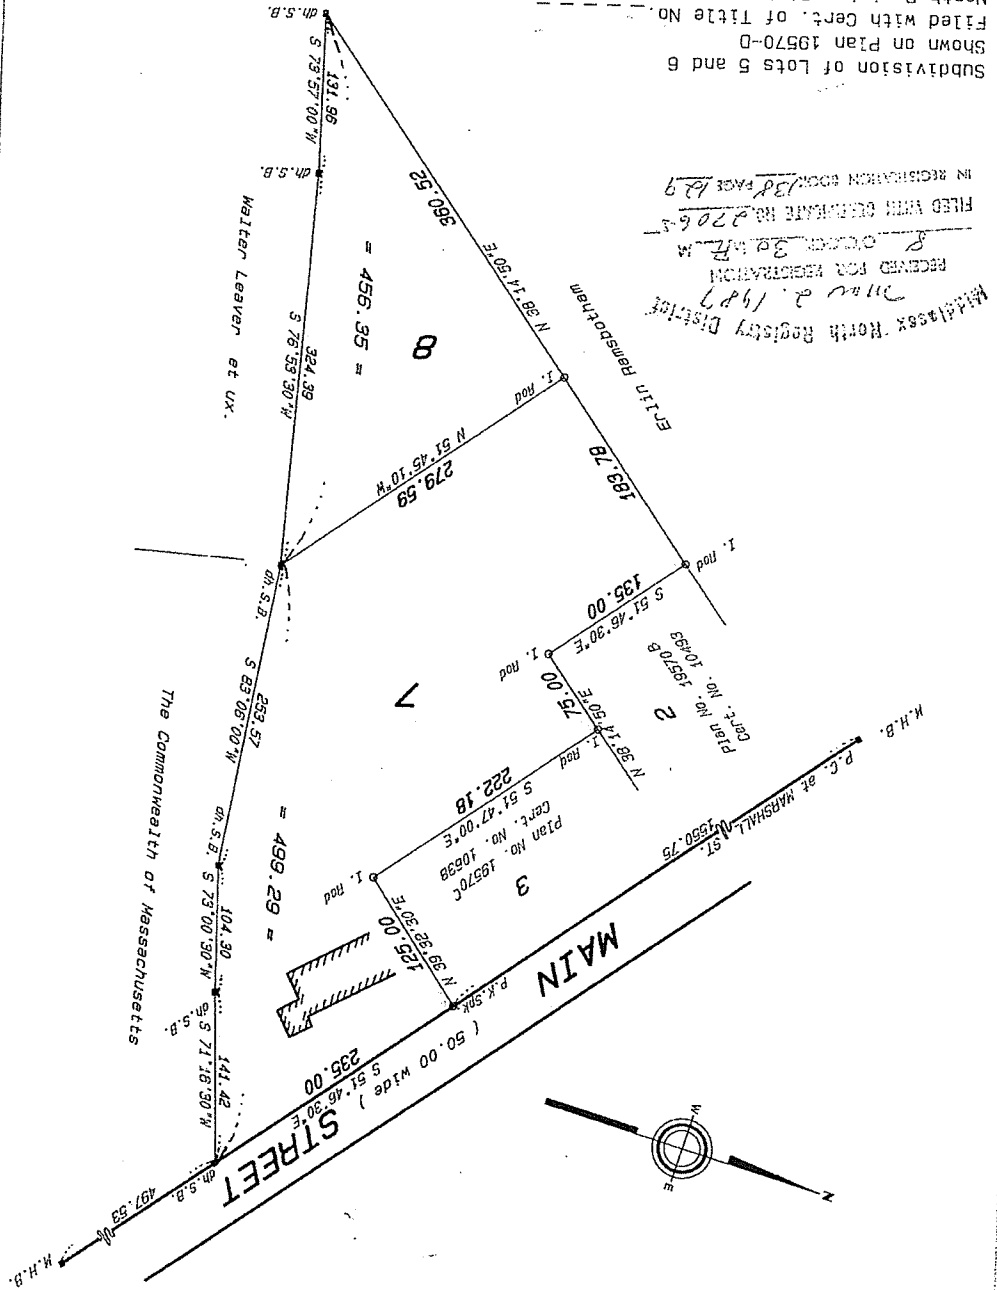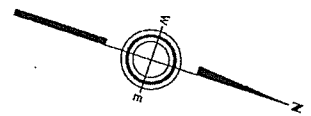




Middlesex North Registry District
 Received for Registration
 8 O'clock 30 P.M.
 MAR 2, 1987
 FILED WITH CERTIFICATE NO. 27065
 IN REGISTRATION BOOK PAGE 129

Subdivision of Lots 5 and 6
 Shown on Plan 19570-D
 Filed with Cert. of Title No.
 North Registry District of Middlesex County
 Separate certificates of title may be issued for land
 shown hereon as Lots 7 and 8
 By the Court.

Copy of part of plan
 filed in
LAND REGISTRATION OFFICE
 MAR 18, 1986
 Louis A. Moore, Engineer for Court.
 Scale of this plan 100 feet to an inch.
 MAR 18, 1986
 Recorder.

Subd. Plan 19570E Plan 19570B Plan 19570C

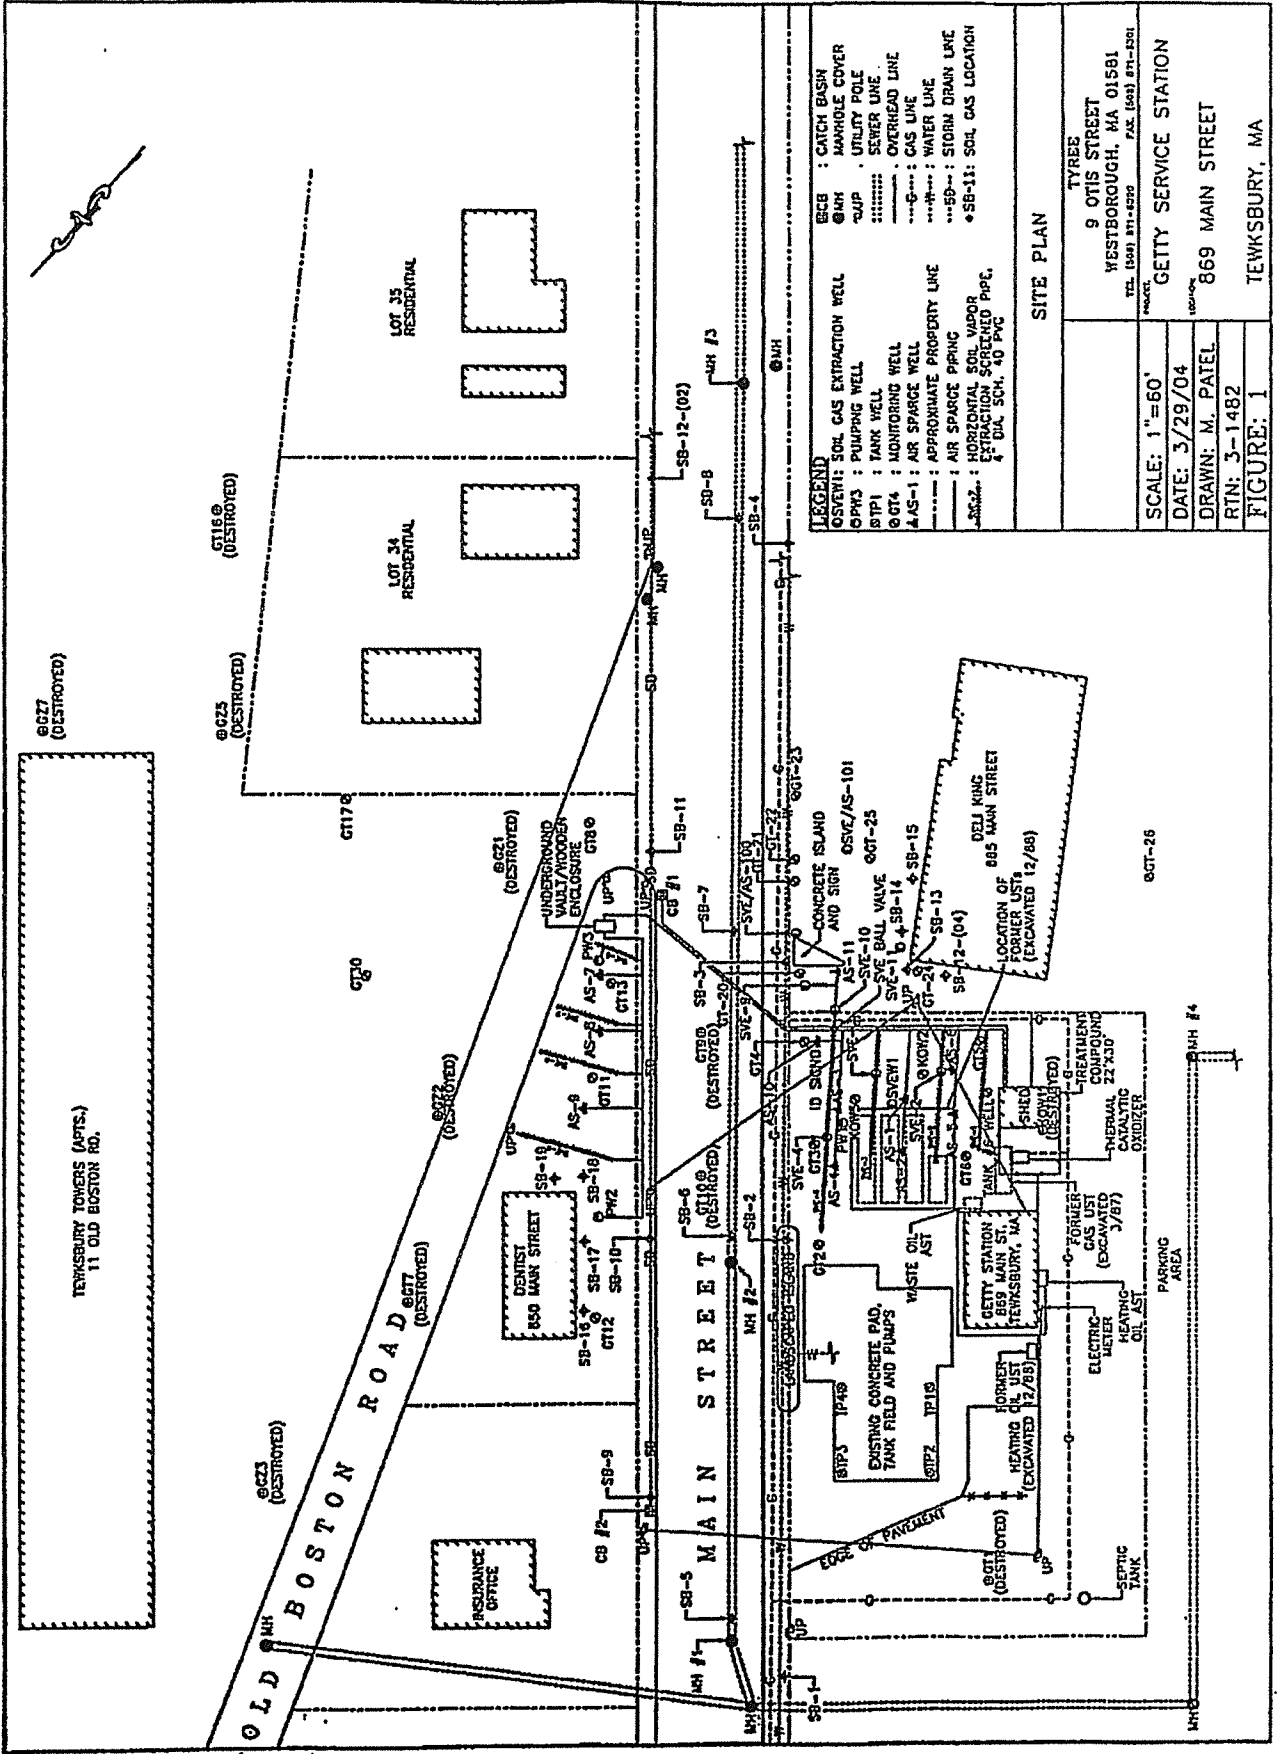

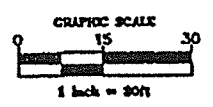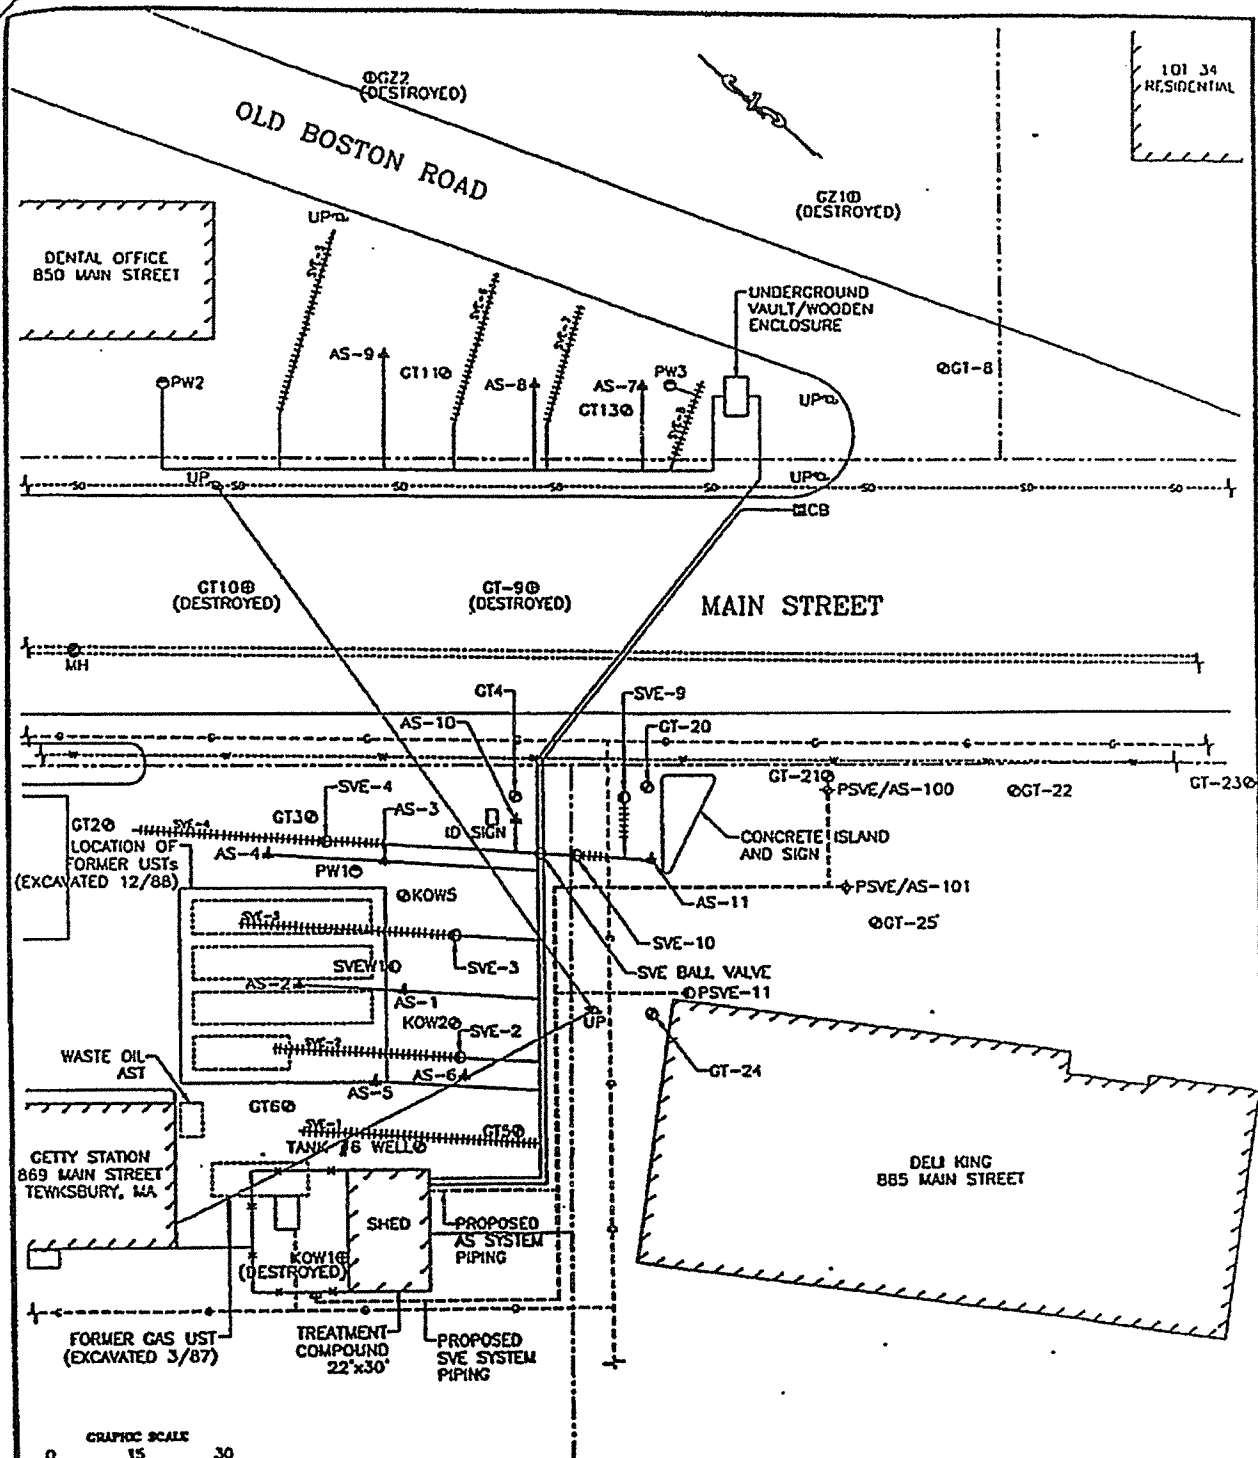

LEGEND

- SVE-1 : SOIL GAS EXTRACTION WELL
- PW-3 : PUMPING WELL
- TP-1 : TANK WELL
- GT-4 : MONITORING WELL
- ⊕ AS-1 : AIR SPARGE WELL
- MH : MANHOLE COVER
- CB : CATCH BASIN
- - - : APPROX. PROPERTY LINE
- UP : UTILITY POLE
- : SEWER LINE
- : OVERHEAD LINE
- : WATER LINE
- : GAS LINE
- : STORM DRAIN LINE
- : HORIZONTAL SOIL VAPOR EXTRACTION PIPE, 4" DIA. SCH. 40 PVC
- PSVE : PROPOSED SVE WELL
- PSVE/AS : PROPOSED NESTED SVE/AS WELL
- - - : PROPOSED SYSTEM PIPING
- - - : AIR SPARGE PIPING

PROPOSED REMEDIATION SYSTEM MODIFICATION

	TRES ORGANIZATION, LTD., INC. 8 OTIS STREET WESTBOROUGH, MA 01581 Tel. 508/851-2222 Fax 508/851-2222
	GETTY SERVICE STATION
	SCALE: 1"=30'
	DATE: 5/3/01
	DRAWN: S. WATES
RTH: 3-1482	869 MAIN STREET
FIGURE: 6	TEWKSBURY, MA

15111000