


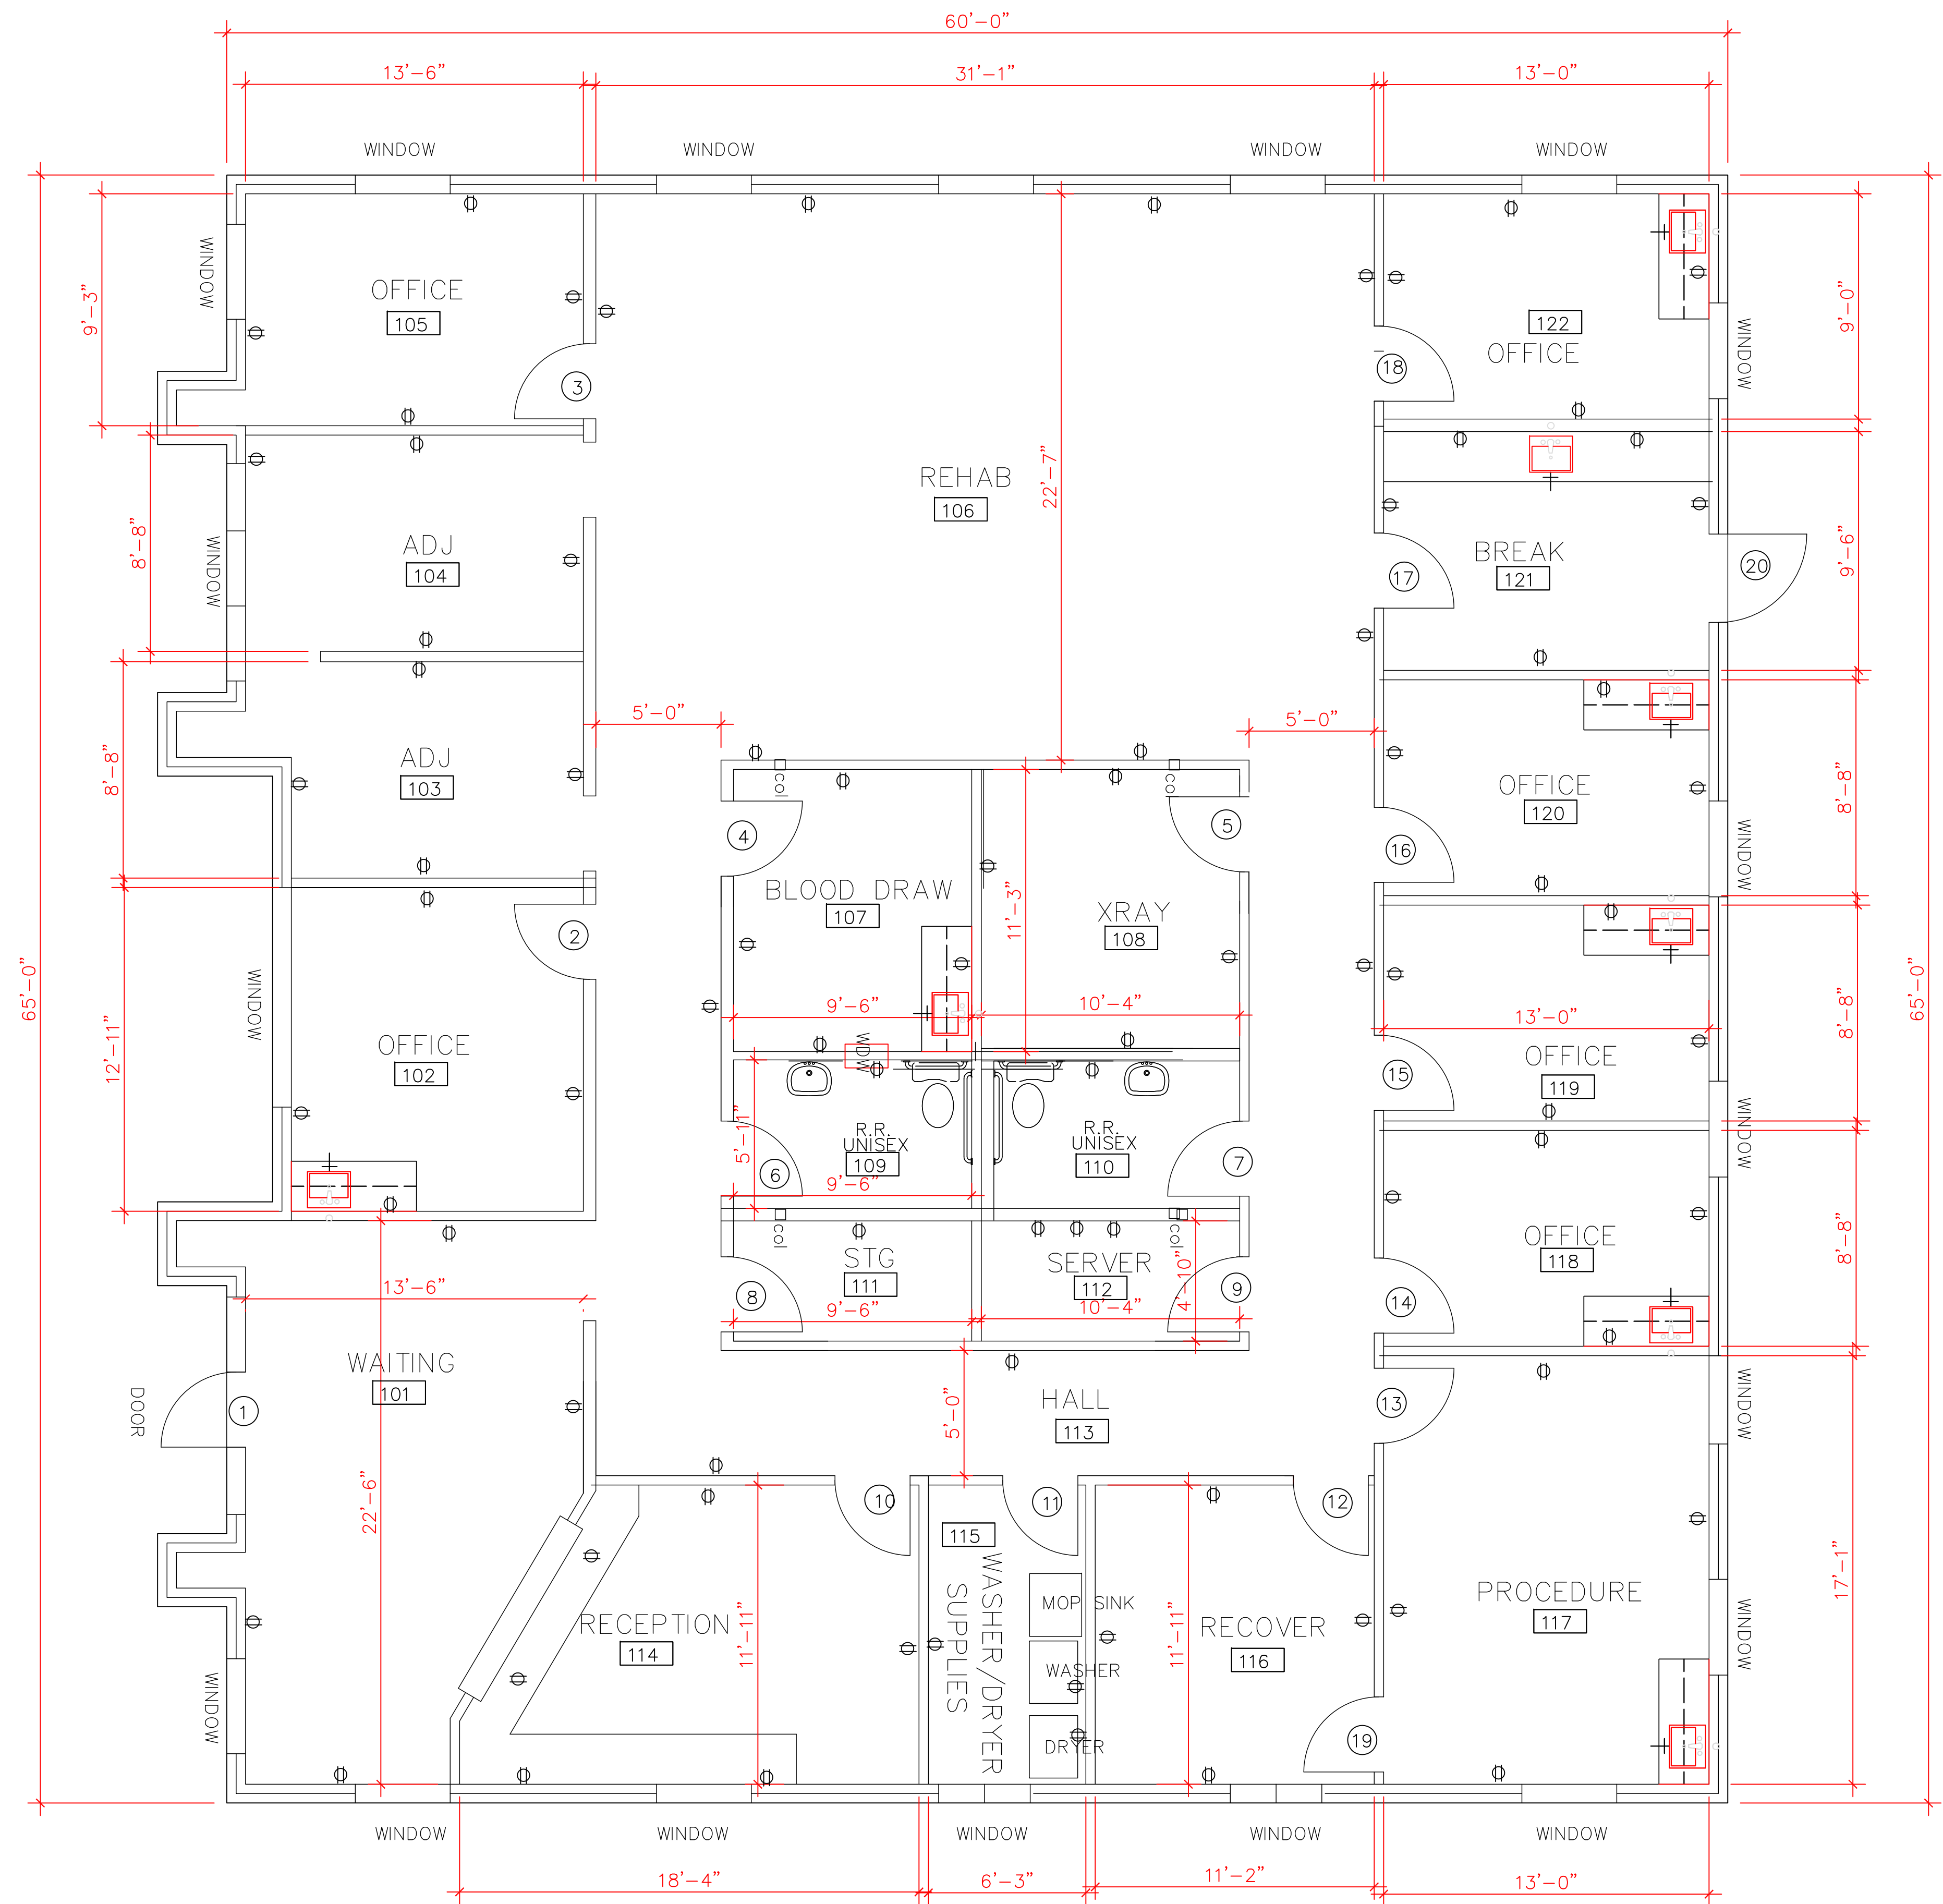

1 NEW FINISH OUT FLOOR PLAN
1/4"=1'-0"
3,900 SF