


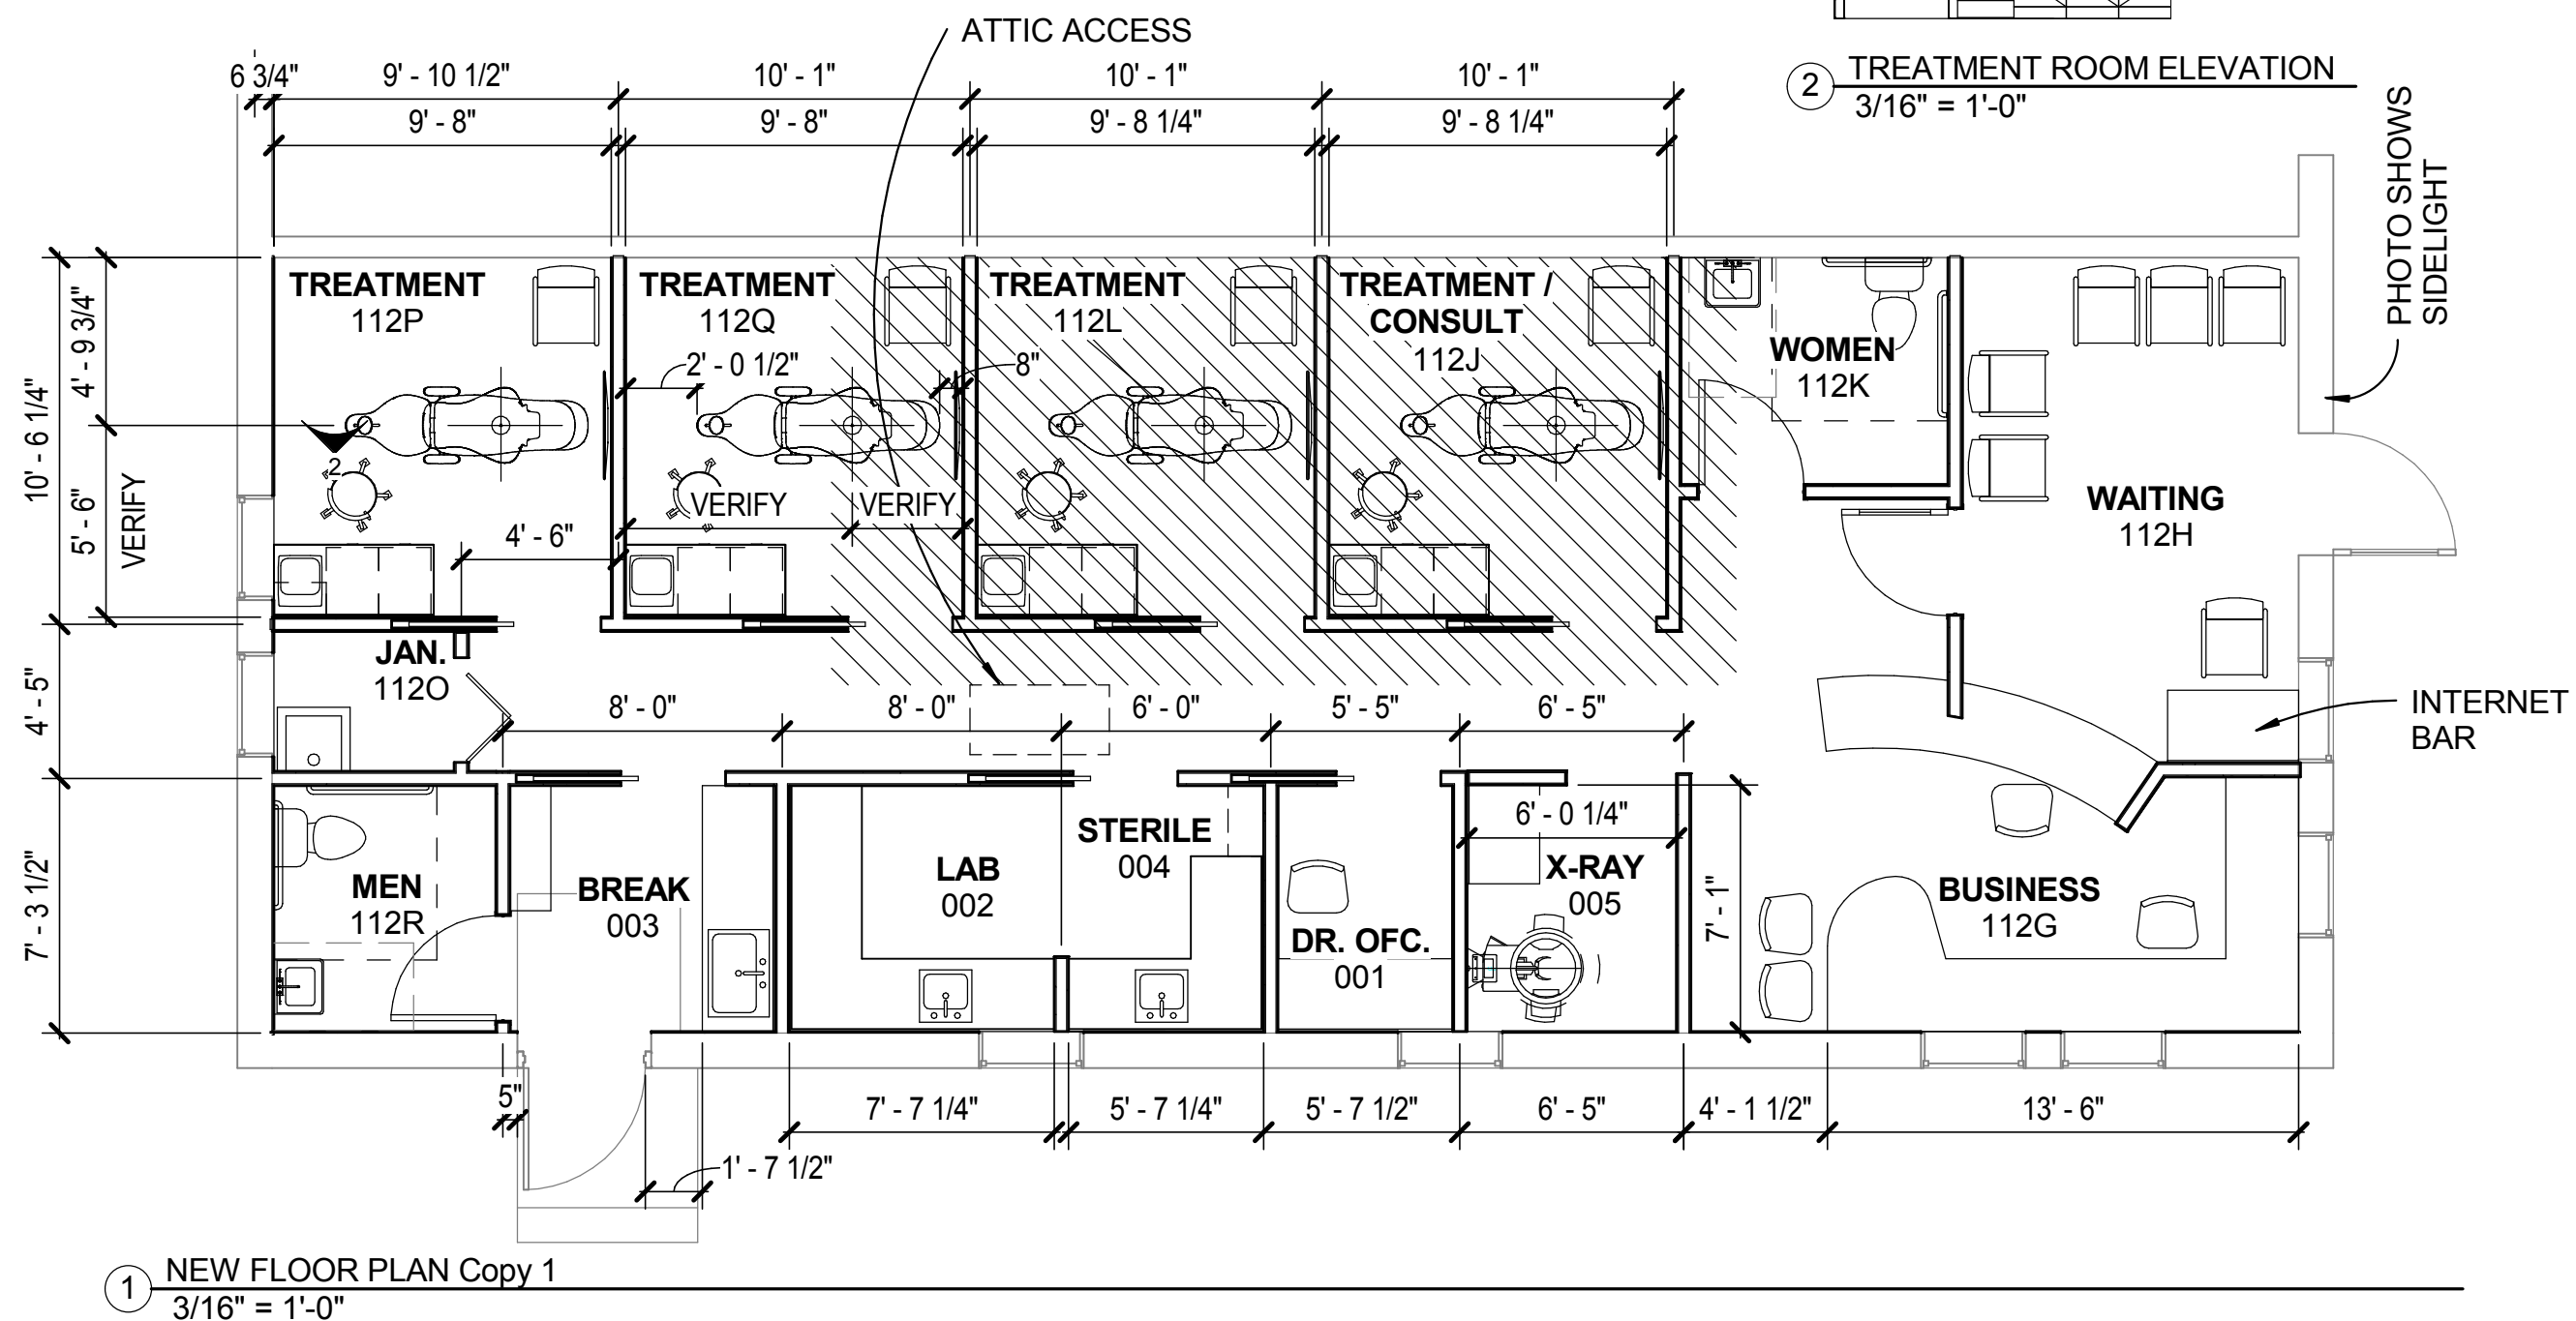

craddock | architecture

750 E. INTERSTATE 30 STE. 160 ROCKWALL, TX 75087    214.952.0527    phillip@craddockarchitecture.com

FOR APPROVAL

DR. HUI - DENTAL

5431 UNIVERSITY MCKINNEY, TX 75071 #200

11/30/2015