


# BETHLEHEM PIKE (S.R. 0309)

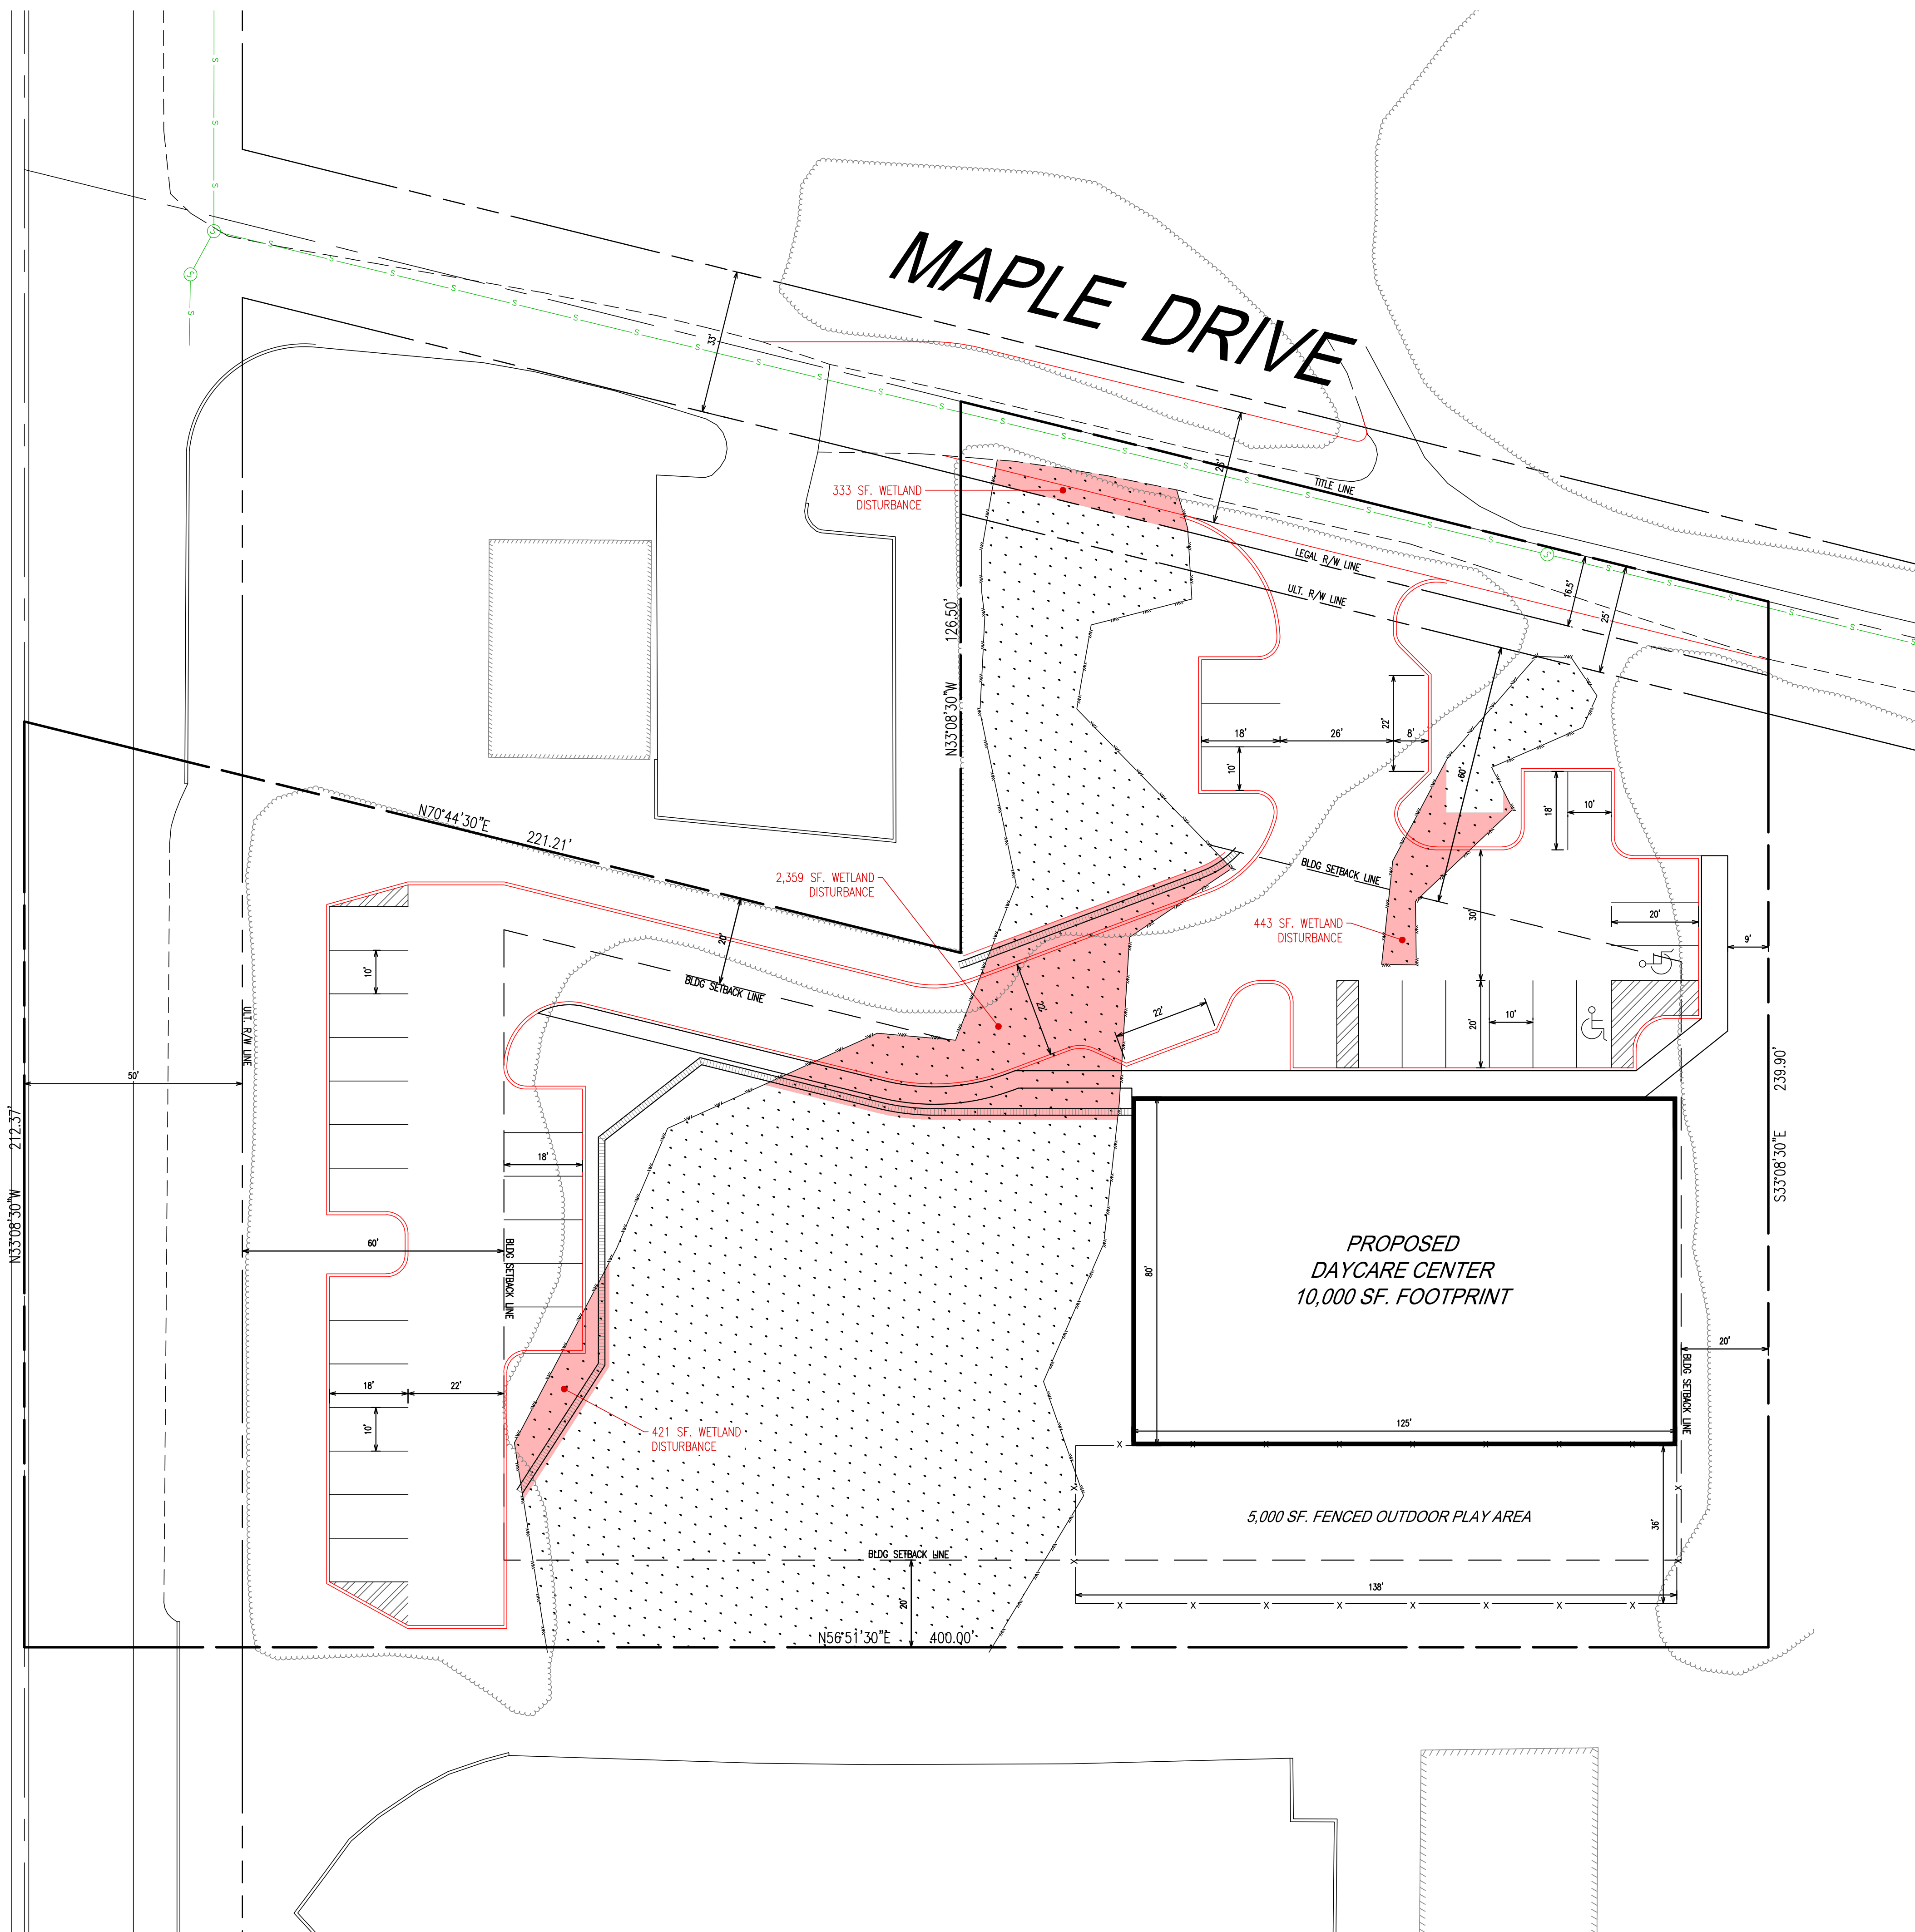

**LOCATION MAP**  
SCALE: 1" = 2,000'

Copyright AEC The Map People ©  
Revised Line Number 2020104



**PROPOSED DAYCARE CENTER**  
SCALE: 1" = 20'

**GRAPHIC SCALE**  
1 inch = 20 feet



**DLHowell**  
Civil Engineering  
Land Planning  
Environmental  
www.DLHowell.com

1250 Wrights Lane  
West Chester, PA 19380  
Phone: (610) 918-9002  
Fax: (610) 918-9003

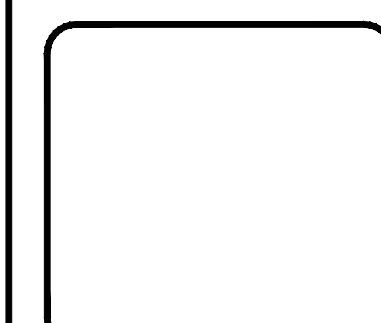 

REV.	DATE	DESCRIPTION
8		
7		
6		
5		
4		
3		
2		
1		

**SKETCH**  
**PROPOSED DAYCARE CENTER**  
CLIENT: APTCOR COMMERCIAL REALTORS  
PROJECT: 309 MAPLE DRIVE  
LOCATION: 309 MAPLE DRIVE  
MONTGOMERY TWP., MONTGOMERY COUNTY, PA.

DATE:	07/27/2020
SCALE:	1"=20'
DRAWN BY:	RBV
CHECKED BY:	DPM
PROJECT NO.:	3819
CAD FILE:	3819 - SK-1A 2020-07-27.dwg
PLOTTED:	07/27/2020
DRAWING NO.:	SK-1A
SHEET	1 OF 1