


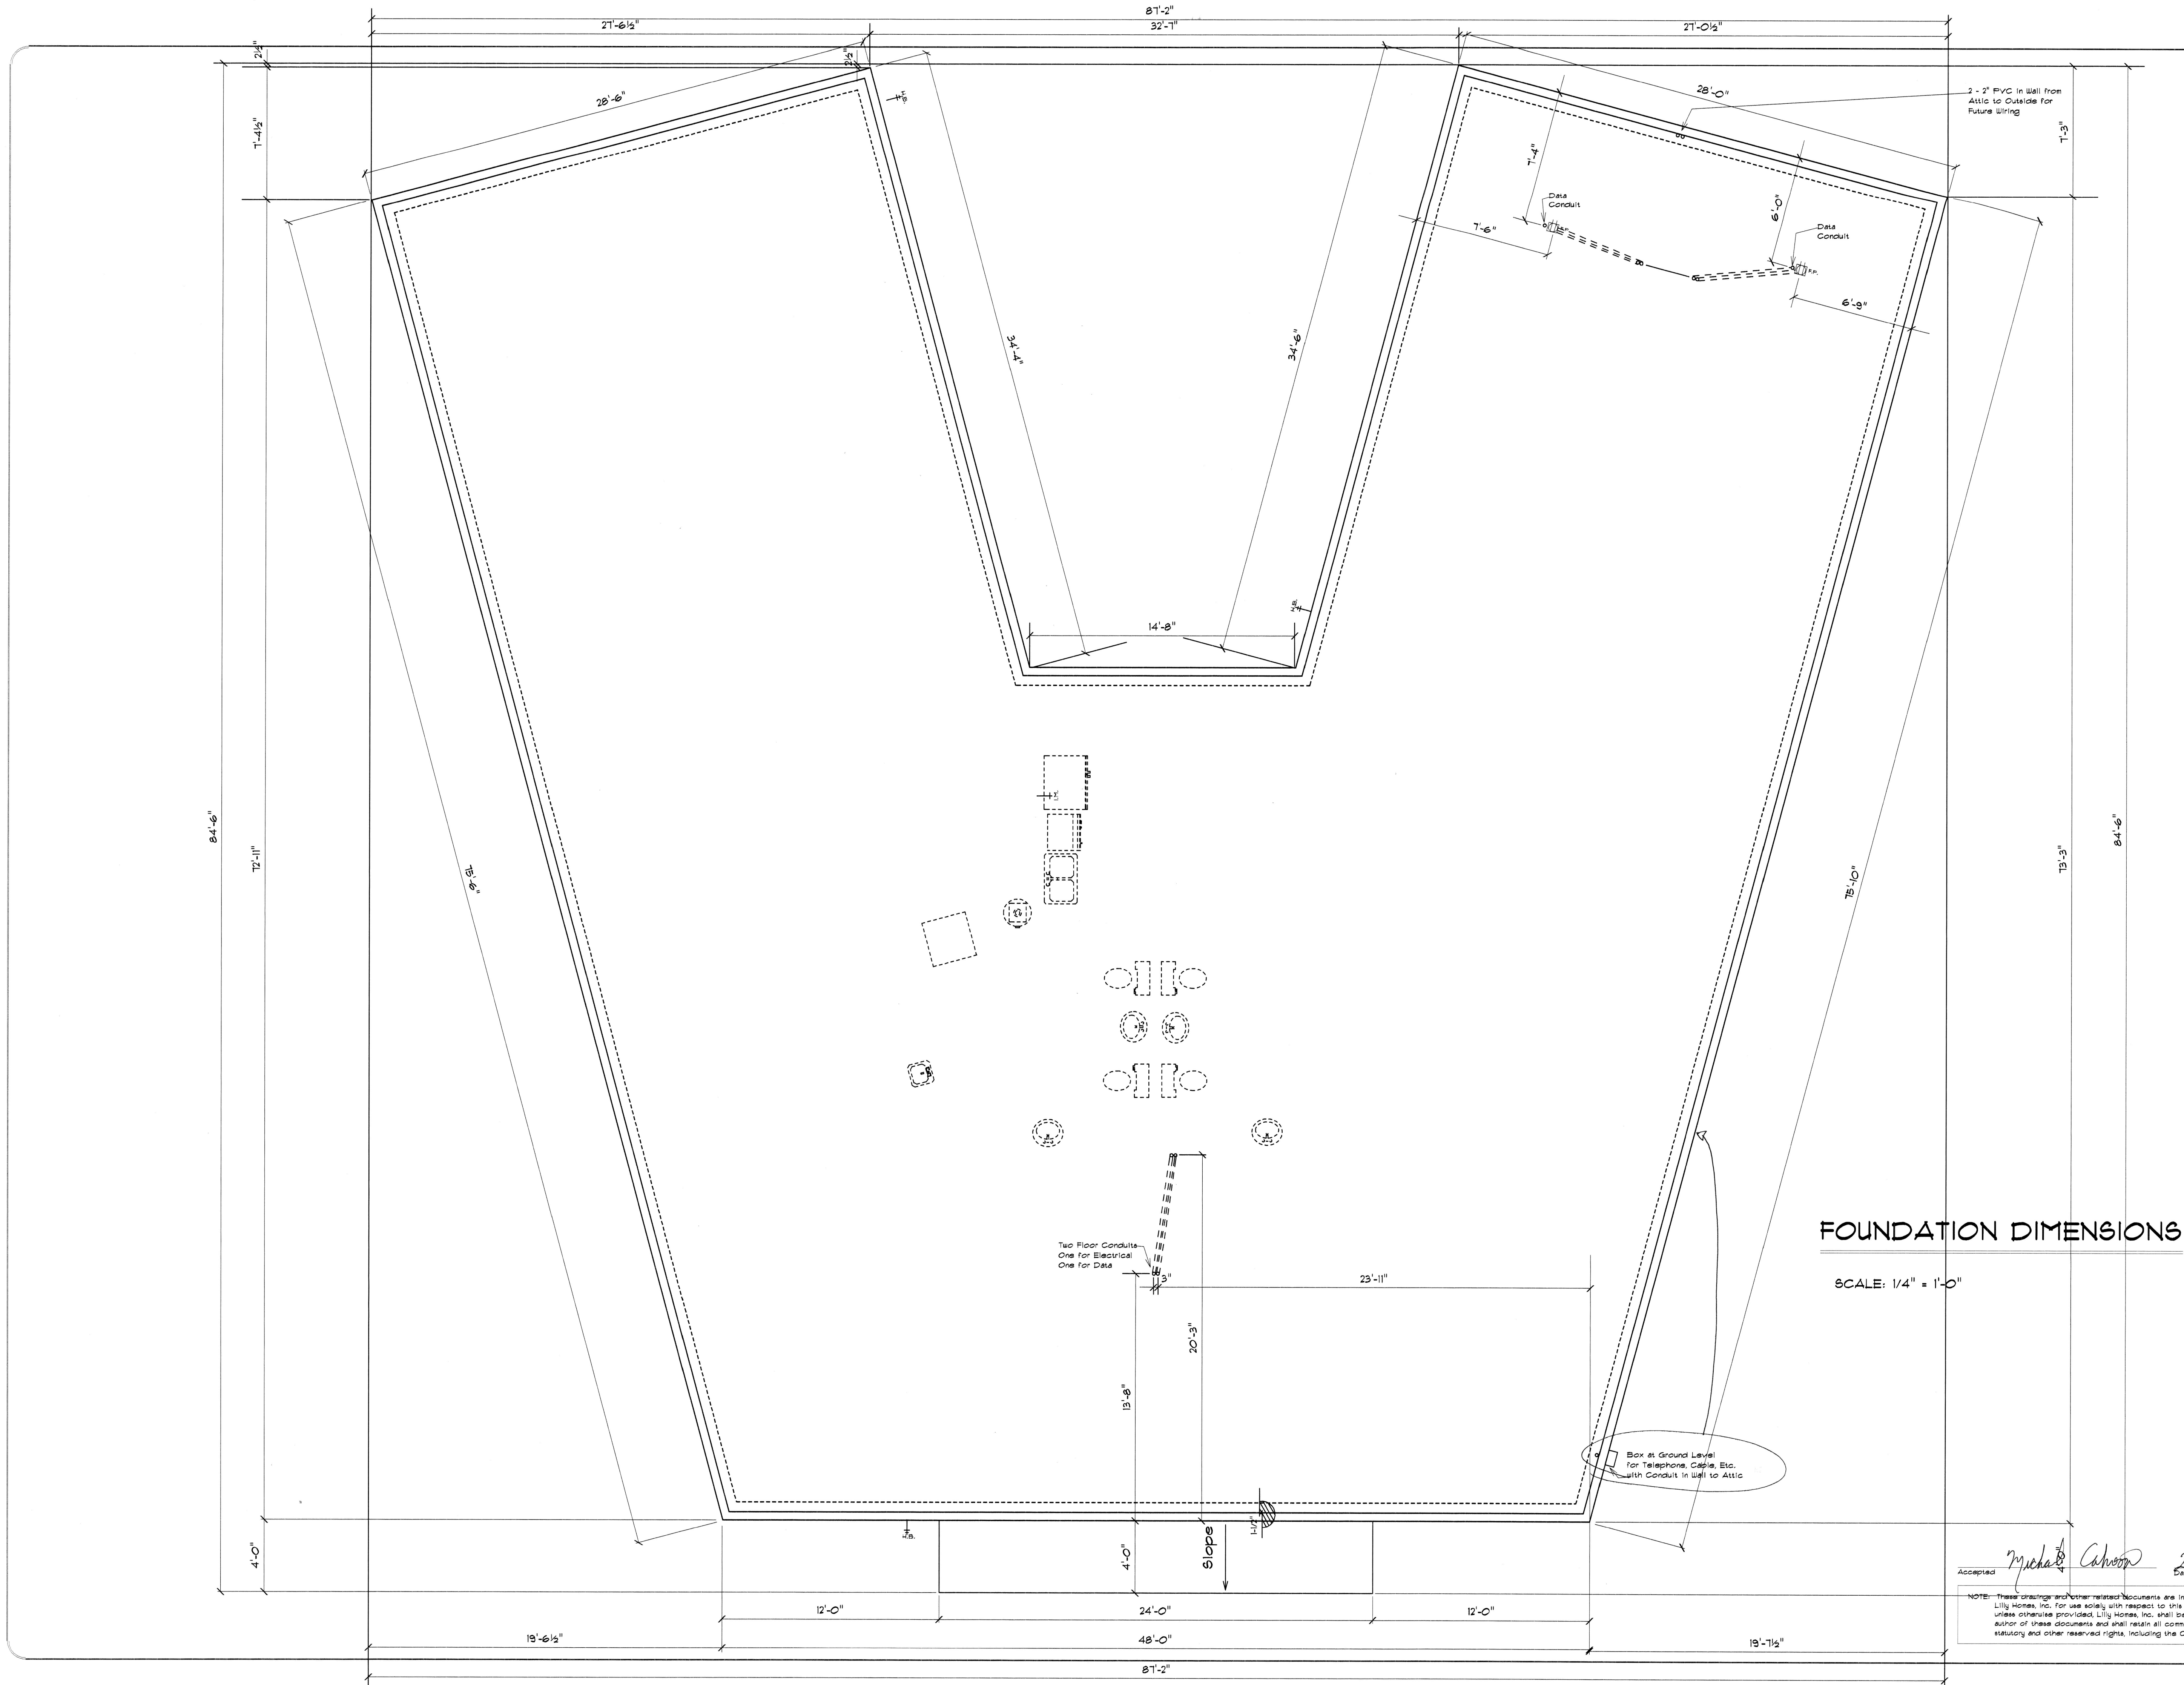

FOUNDATION DIMENSIONS

SCALE: 1/4" = 1'-0"

Accepted *Michael Johnson* 2/8/2000
Date
NOTE: These drawings and other related documents are instruments of Lilly Homes, Inc. For use solely with respect to this project and unless otherwise provided, Lilly Homes, Inc. shall be deemed author of these documents and shall retain all common law, statutory and other reserved rights, including the Copyright.

JOB NO.	DATE:
REVISED	DATE:
LB	10/4/99
LB	10/5/99
LB	10/15/99
LB	11/15/99
LB	12/8/99
LB	1/20/00
LB	1/25/00

SQUARE FOOT	
OFFICE SPACE	3869
FT.PORCH	96
WAREHOUSE	121
TOTAL	4692

Drawn By: L. BOYD
FOUND. DIM.
A-5

LILLY HOMES, INC.
6428 S. GENERAL BRUCE DR.
TEMPLE, TEXAS 76502
(254) 933-0020 Fax (254) 933-0255

FINAL
MILO COMPUTERS