



EXHIBIT "A"

KELSEY STATION, A COMMERCIAL CONDOMINIUM

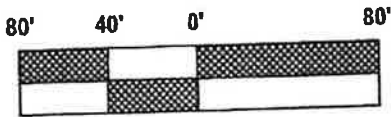

SCALE IN FEET
1" = 80'

F.F. ELEV. = FINISH FLOOR ELEVATION
"A" = BUILDING NUMBER TYPICAL

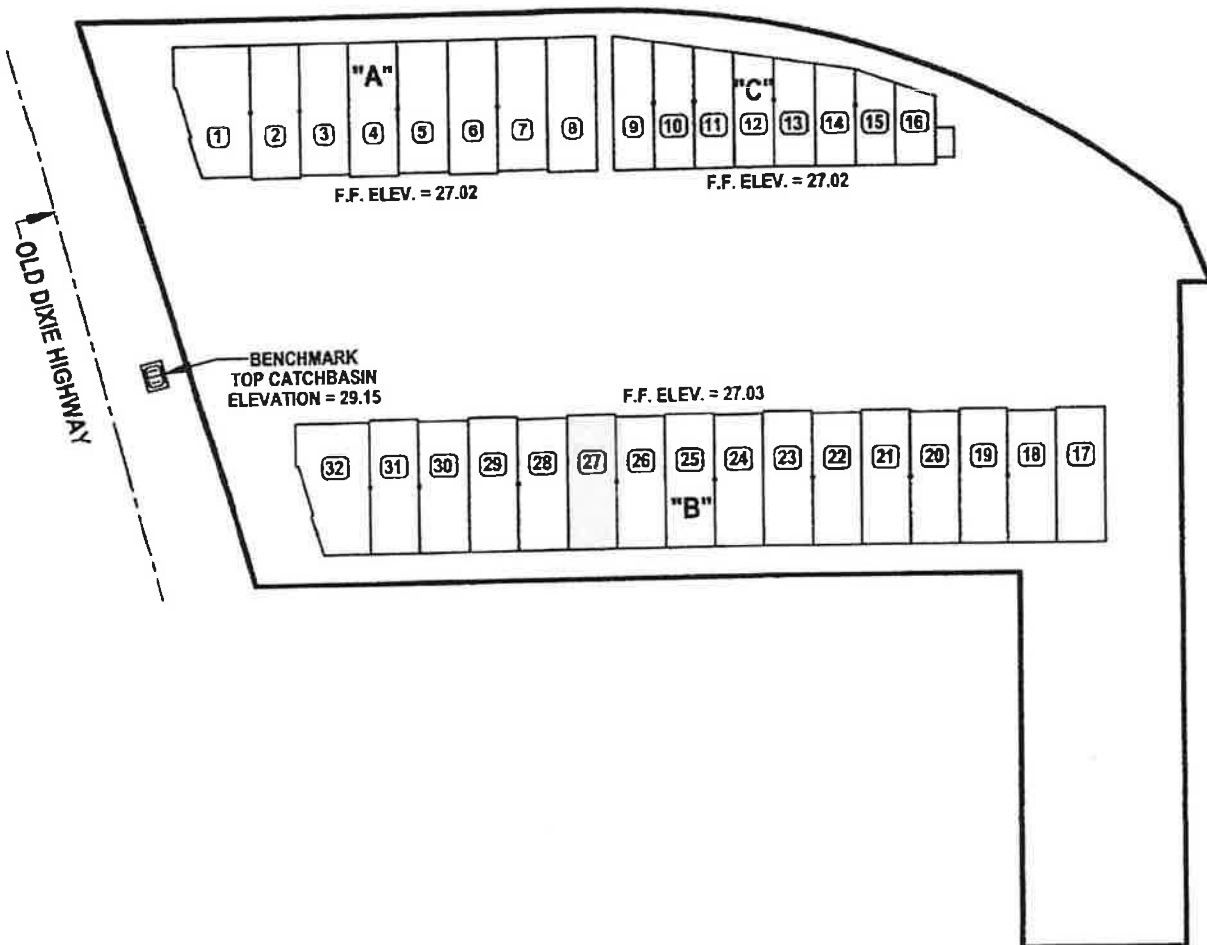

UNIT PLOT PLAN



THIS INSTRUMENT WAS PREPARED BY:
IN THE OFFICES OF DONALD D. DANIELS, INC.
FLORIDA CERTIFICATE L.B. NO. 4165
725 NORTH A1A SUITE C111
JUPITER, FL 33477 PHONE (561) 747-9894

DONALD D. DANIELS
PROFESSIONAL SURVEYOR & MAPPER
FLORIDA CERTIFICATE NO. 2608

SCALE: 1"=80'

DWG. NUMBER: 02-047.16

DATE: 08/13/2007

Seller's Initial _____
Buyer's Initial _____