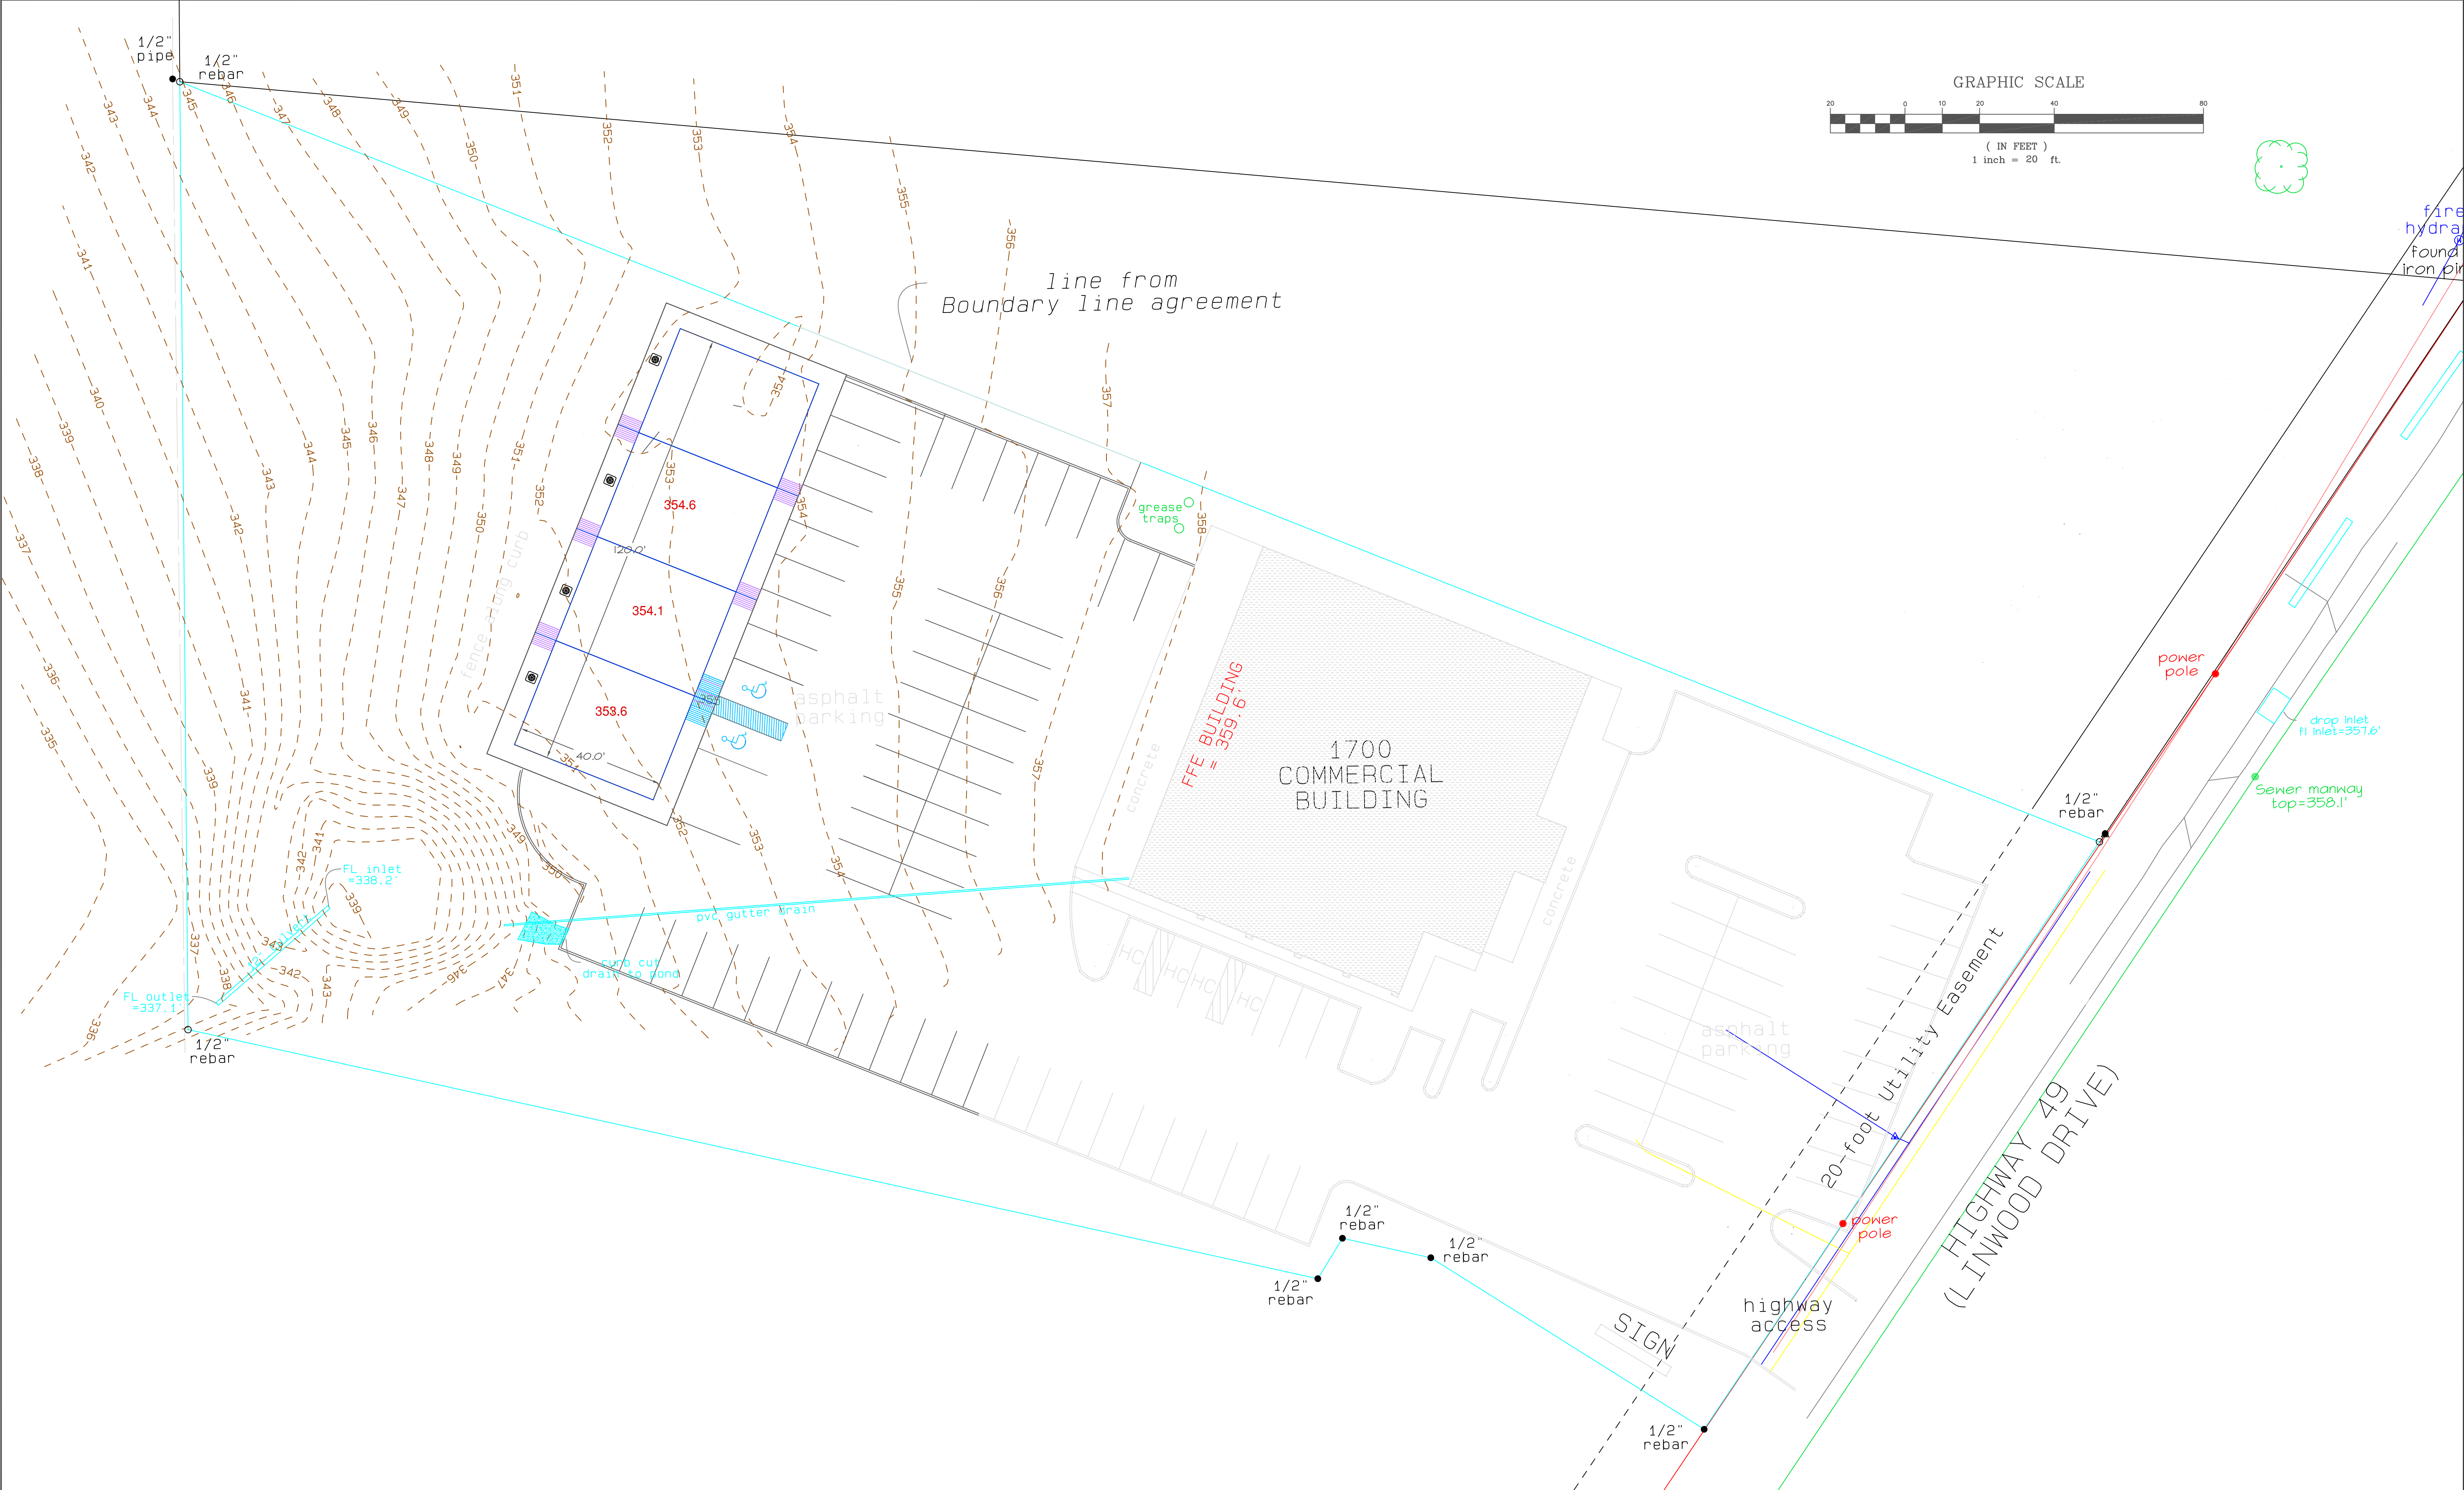


KELLY PANNECK, PE
LAND USE PLANNING, CIVIL & ENVIRONMENTAL ENGINEERING
1205 LINWOOD DRIVE, PARAGOULD, ARKANSAS 72450
PHONE: 1 (870) 565-3030 E-MAIL: KELLYPANNECK@GMAIL.COM

KYLE LANE
PARAGOULD, ARKANSAS

SITE SKETCH 4

OCT. 12
2021

SHEET 1
OF 1