


Item No.	Count	Equipment Category	Manufacture	Model Number	Remark
B1	1	Back Bar Equipment	Perlick	BSS50" L	
B2	1	Back Bar Equipment	Perlick	BSS50" R	
B3	1	Spare Number			
B4	1	Underbar Dry Storage	Perlick	SC24	
B5	1	Underbar Ice Chest	Perlick	TS42C	
B6	1	Underbar Liquor Display	Perlick	TS12LS	
B7	1	Bridge Trash	Perlick	TSF12BTB	
B8	1	Shelving, Wire	Metro	NK3 Series as Shown	34" Posts, 3-Tier
B9	1	Underbar HandSink	Perlick	TS12HSN	
B10	1	Glasswasher Accessory	Perlick	7057-3	
B11	1	Warewasher, Undercounter, High Temp	Meiko	FV 40.2 G	
B12	1	Underbar Fillers & Drainboards	Perlick	TSF90TC	
B13	1	Spare Number			
B14	1	Bar Die Wall	By Others	Fabricated	NIKEC
B15	1	Drink/Drp Rail	JD More	Fabricated	
B16	1	Drainboard, Drop-In	JD More	Fabricated	
B17	1	Bar Counter & Die Wall Finish	By Others	Millwork	NIKEC
B18	1	Back Bar	By Others	Millwork	NIKEC
1	1	Work Counter	JD More	Fabricated	
2	1	Wall Shelf	JD More	Fabricated	
2.1	1	Wall Shelf	JD More	Fabricated	
3	1	Cutler/Mixer, Vertical & Veg. Prep, Combo	Robot Coupe	R2N	Existing
4	1	Exhaust Hood System	Captive Air	Custom	
5	1	Oven, Convection, Gas	Blodgett	Zephyra-100-G-ES-Dbl	
6	1	Fryer, Deep Fat, Gas	Jade Products	JTF-40-18	
7	1	Refrigerated Base, Self-Contained	Jade Products	JRLH-04S-T-84	
8	1	Range, Heavy Duty, Modular, Gas	Jade Products	JMRH-4-A w/o Legs	
8.1	1	Dbl. Shelf Riser, Tubular	Jade Products	-	Item #s 8 - 12
9	1	Range, Heavy Duty, Modular, Gas	Jade Products	JMRH-2FHT	
10	1	Range, Heavy Duty, Modular, Gas	Jade Products	JMRH-24P	
11	1	Spare Number			
12	1	Range, Heavy Duty, Gas	Jade Products	JTRH-2FHT-36	Dbl. Shelf Riser
12.1	1	Common Plate Rail	Jade Products	-	Item #s 6 - 12
13	1	Mixer, Bench	Globe Food Equipment	SP10	
14	1	Chefs' Counter w/ Sinks	Defield	-	
14.2	1	Drain	Defield	-	
14.3	1	Faucet, Deck Mount	Defield	-	
15	1	Refrigerator, Pizza Prep	Defield	F18DC99P	28" Deep
16	1	Chefs' Counter w/ Sinks	Defield	-	
16.1	1	Faucet, Deck Mount	Defield	-	
16.2	1	Drain	Defield	-	
17	1	Freezer, Undercounter, Compact	Defield	GUF27P-D	
18	1	Refrigerator, Pizza Prep	Defield	F18DC99P	28" Deep
19	1	Wall Shelf	JD More	Fabricated	
20	1	Wall Shelf	JD More	Fabricated	
21	1	Spare Number			
22	1	Pass Shelf	JD More	Fabricated	
23	9	Decorative Heat Lamps	TBD	TBD	
24	1	Spare Number			
25	1	Service/Beverage Counter	BY Others	Millwork	
25.1	1	Sink, Undermount	Advance Tabco	1014A-10	
25.2	1	Drain	Fisher	6556	
25.3	1	Faucet, Deck Mount	T & S Brass	B-1110-CR	
26	1	Refrigerator, Undercounter, Compact	Defield	GUR48P-S	
27	1	Espresso Machines, Super Automatic	WMF	5000S	NIKEC
28	1	Coffee Maker, Pourover	Bunn-O-Matic	13300.0003	NIKEC
29	1	Freezer, Reach-In	Defield	GBSF1P-S	
30	1	Ice Maker w/o Bin	Hoshizaki America	KM-650MAJ	
30.1	1	Bin, Ice	Hoshizaki America	B-500SF	
30.2	1	Filter System, Icemaker	Everpure	EV932461	
31	1	Floor Drain	JD More	Fabricated	
32	1	Walk-in Cooler	TBD	Custom	Existing
32.1	1	Evaporator Coil, Cooler/Freezer	TBD	Fabricated	Existing
32.2	1	Refrigeration Compressor, Remote	Existing	TBD	Existing
33-35	1	Spare Number			
36	1	Sink, Hand, Wall Mount	Advance Tabco	7-PS-66	
36.1	1	Soap & Towel Dispenser	By Others	TBD	
37	1	Dishtable, Solid w/ Landing, L-Shape	JD More	Fabricated	
37.1	1	Tubular Sorting Shelf, Single Side	JD More	Fabricated	Part of Item 37
37.2	1	Pre-Rinse Faucet, Wall Mount	T & S Brass	B-0133-B	
38	1	Disposer, Garbage	Salvajor	200-SA-ARSS-2	
39	1	Warewasher, Door Type, High Temp	Meiko USA	DV 80.2	
40	1	Exhaust Hood, Condensate	Captive Air	Fabricated	
41	1	Dishtable, Straight	JD More	Fabricated	
42	1	Dishtable, Sorting Shelf	JD More	Fabricated	
43	1	Freezer, Batch	Taylor	104	
43.1	1	Equipment Stand, Mobile	JD More	Fabricated	
44	1	Sink, 3-Comp. w/ Drain Boards	JD More	Fabricated	
44.1	1	Pre-Rinse Faucet, Wall Mount	T & S Brass	B-0133-B	
44.2	1	Faucet, Wall Mount	T & S Brass	B-0231	
44.3	3	Drain, Lever Handle	T & S Brass	B-3850-01	
45	1	Wall Shelf w/ Pot Rack	JD More	Fabricated	
45.1	1	Wall Shelf w/ Pot Rack	JD More	Fabricated	
46	4	Shelving, Wire	Metro	NK3 Series as Shown	
47	1	Sink, Mop w/ Splashes	Advance Tabco	9-QP-20 / K-296	
47.1	1	Service Sink Faucet, Wall Mount	T & S Brass	B-0655-BSP	
47.2	1	Shelf, Wall Mount	Advance Tabco	K-245	

Part of Custom Counter, Item #14

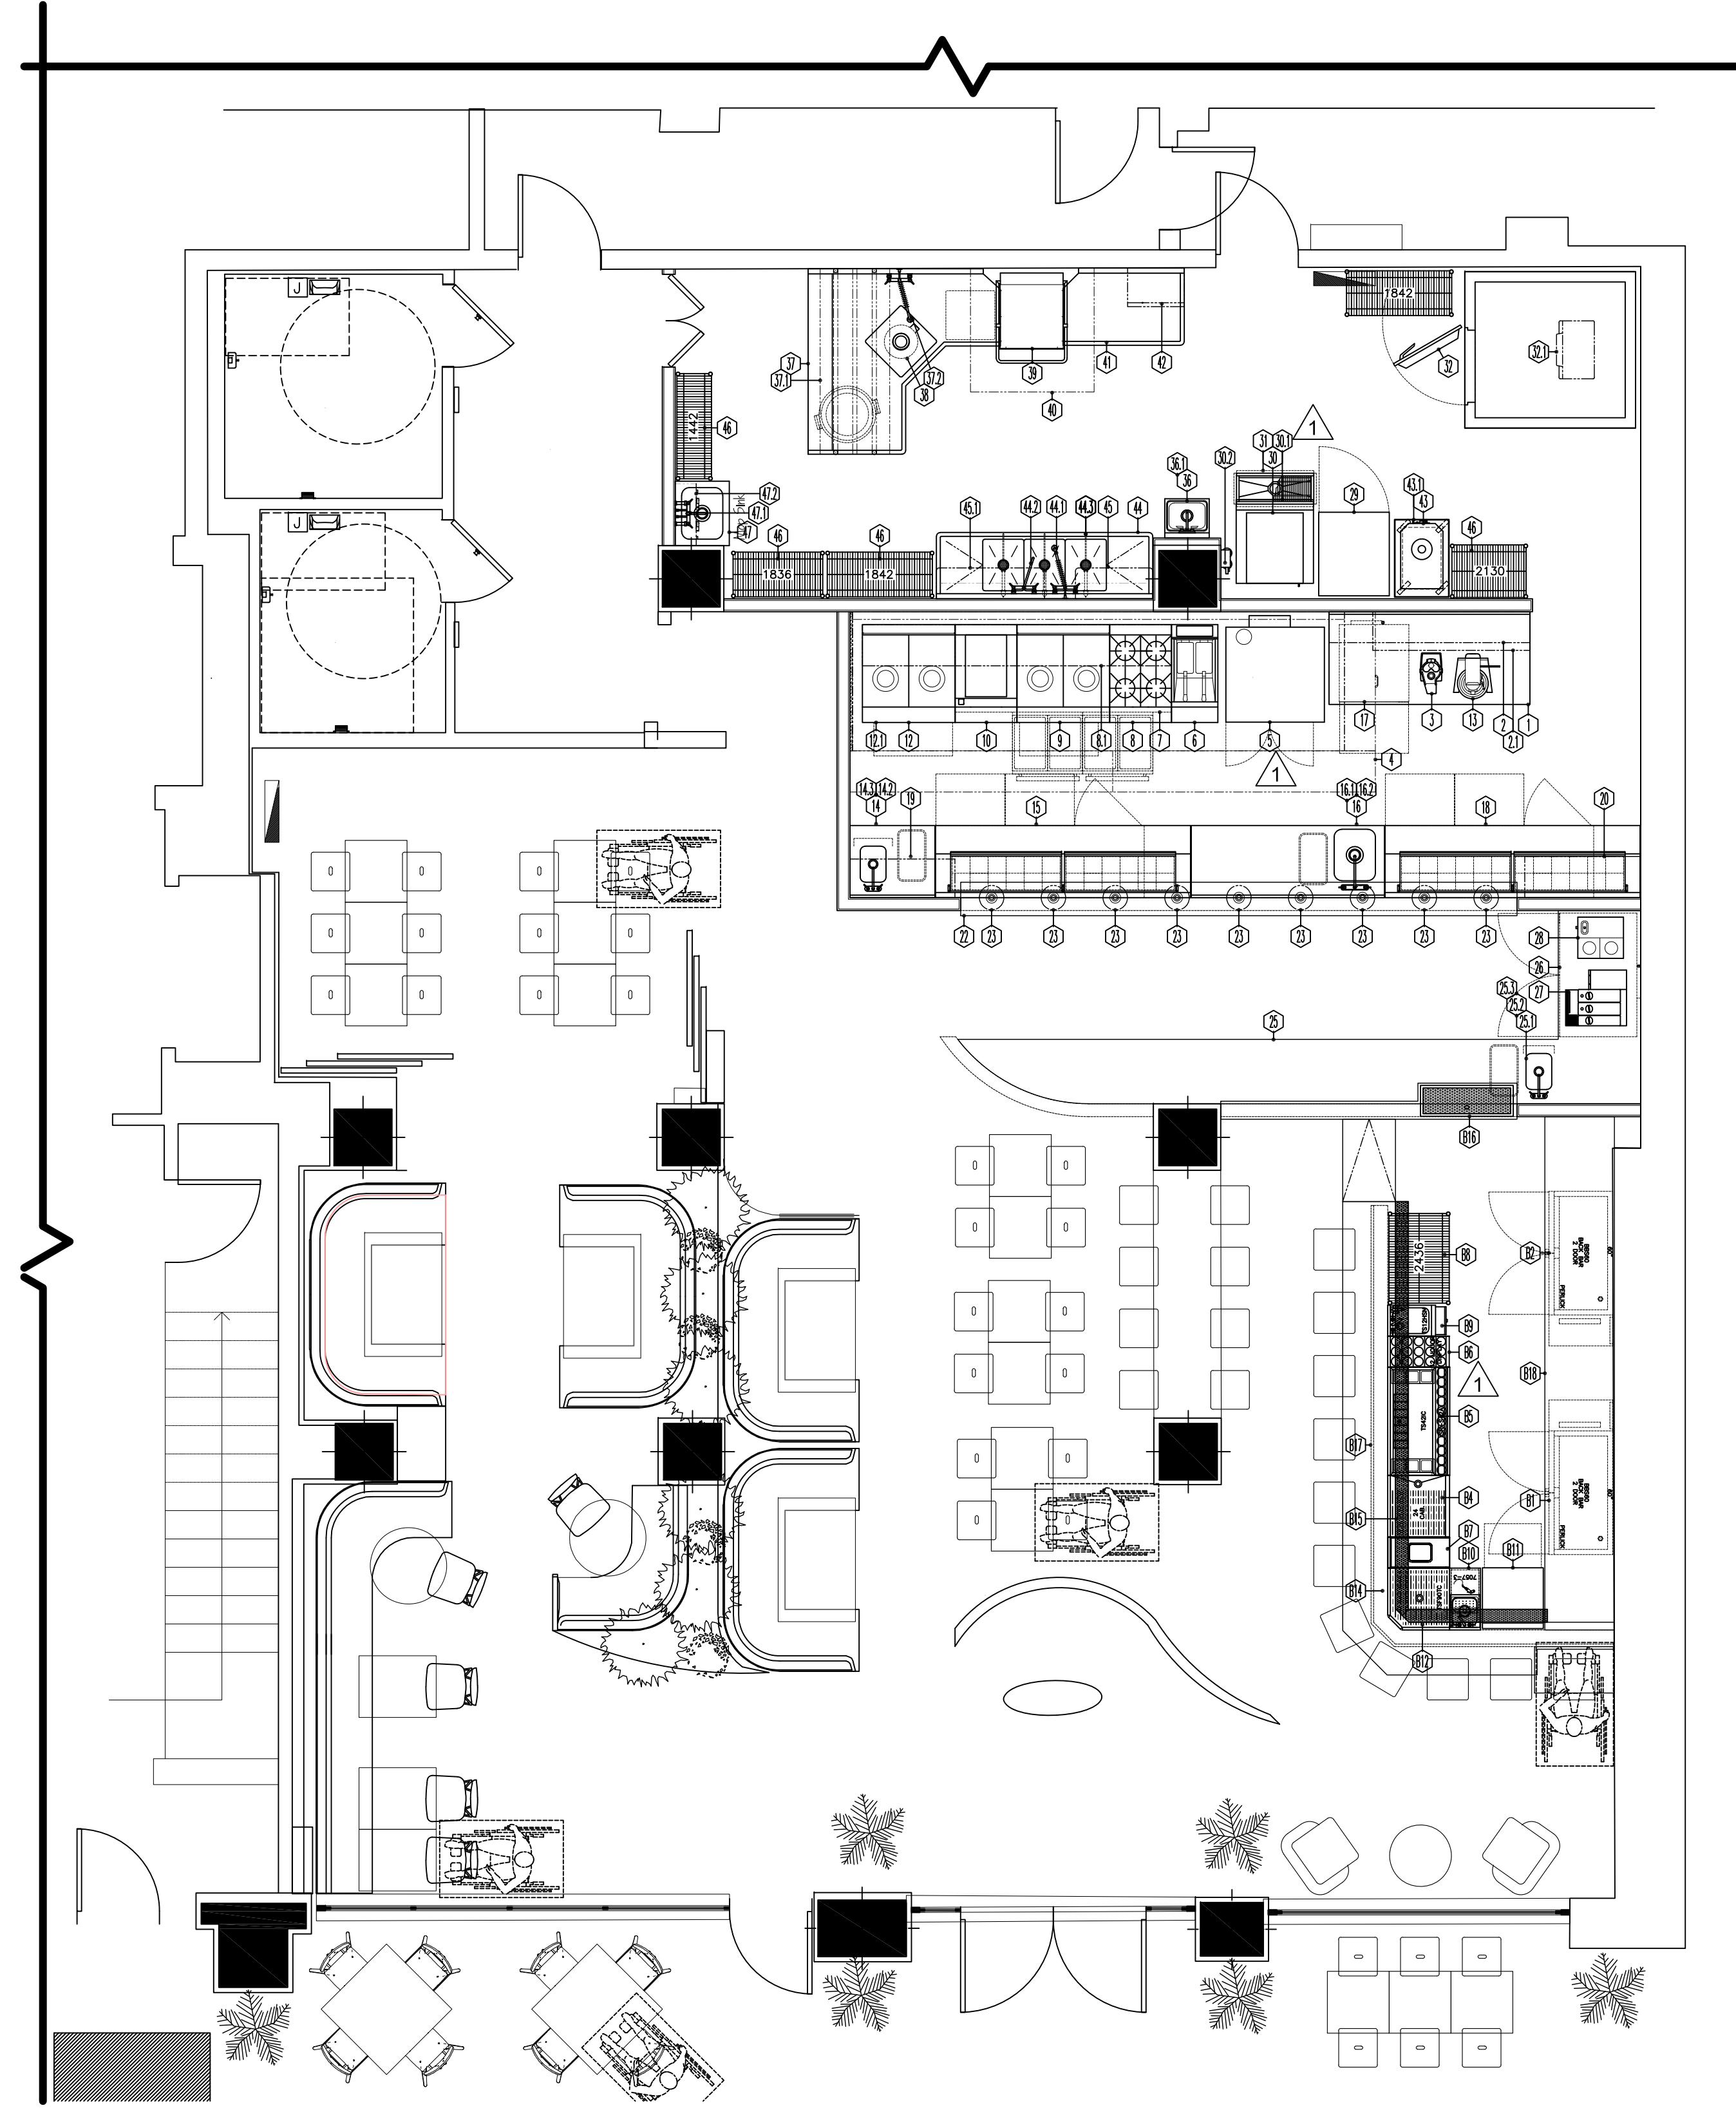

Foodservice Equipment - Plan and Schedule

Scale: 1/4" = 1'-0"

Project No.	30910
Date:	06/04/2021
Revision	Per Customer Request
Drawn by	MDC
Scale	As Shown

Foodservice Equipment Plan & Schedule

Project Name:
Datura
West Palm Beach, Florida

SINGER/M. TUCKER
11651 Interchange Circle S.
MIRAMONTE, FL 33005
954.972.2659
1.855.288.2537
www.singerequipment.com



Date: 06/04/2021
Drawn by: MDC
Scale: As Shown

Project Name:
Datura
Project No.:
30910
Page:
1 of 4
Sheet No.:
1

THIS DRAWING IS THE PROPERTY OF SINGER/M. TUCKER. IT SHALL NOT BE COPIED OR REPRODUCED IN ANY MANNER WITHOUT THE WRITTEN PERMISSION OF SINGER/M. TUCKER. THIS DRAWING SHALL ONLY BE USED WITH REFERENCE TO THE CONTRACT OR PROPOSAL SUBMITTED BY SINGER/M. TUCKER.