


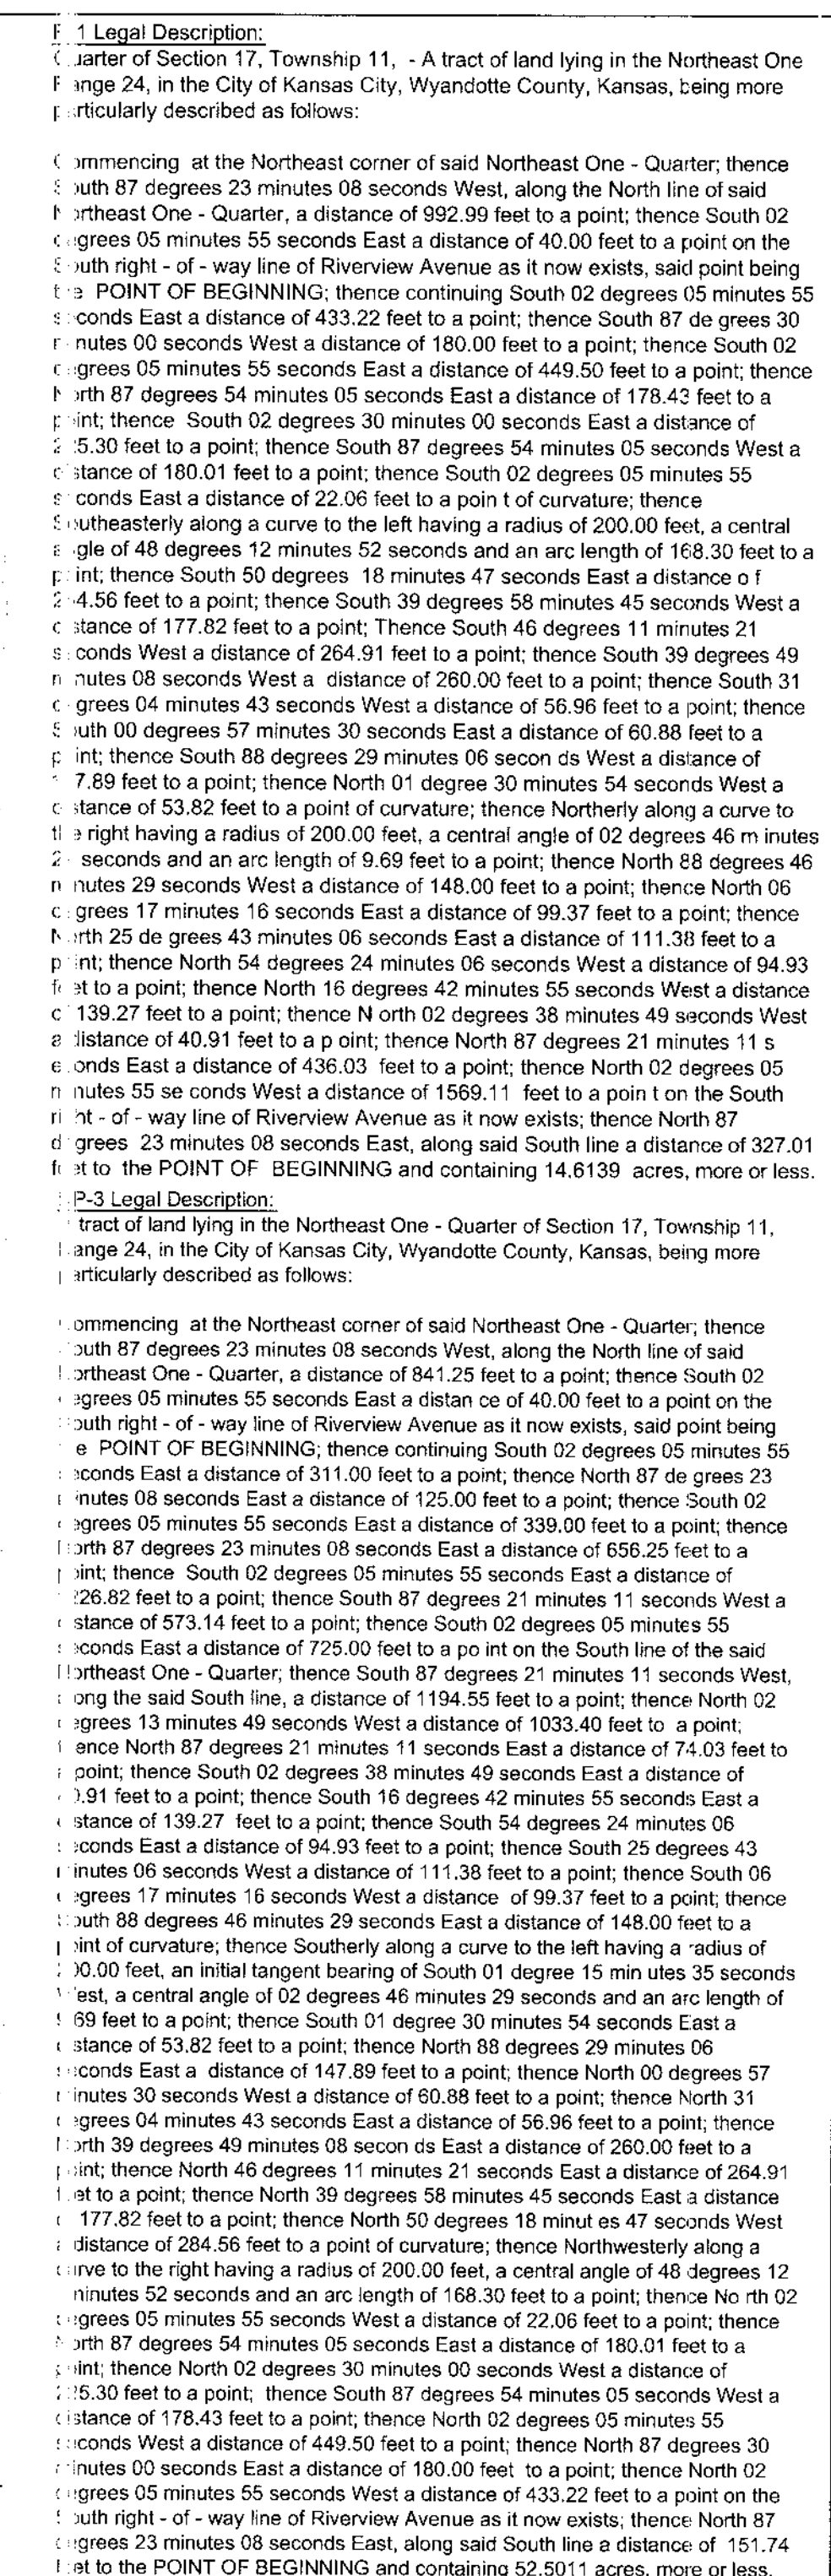

TWP 11S - RNG 24E
WYANDOTTE COUNTY, KS.

SECTION 17

RIVERVIEW AVENUE

NW4

NE4

SW4

SE4

8TH STREET

8TH STREET

SPEAKER RD.

KANSAS AVENUE

Found Rear at
McCar, NE 1/4
Section 17-11S-24E

SCALE 1" = 2000'

PRELIMINARY PLAT BOUNDARY SURVEY PROVIDED BY
RHODES SURVEYORS, INC.

RHODES SURVEYORS, INC.

2803 NEW JERSEY KANSAS CITY, KANSAS 66102
TEL. (913) 371-5300 FAX (913) 371-2677

SCHLAFEL & ASSOCIATES, P.A.
PLANNERS • ENGINEERS • SURVEYORS
LANDSCAPE ARCHITECTS

1920 WEST 107TH STREET, LENEXA, KANSAS 66215
Ph: (913) 492-5158 • Fax: (913) 492-8400

**STONY POINT
PRELIMINARY PLAT**

DATE	9-11-05
DESIGN	D1
DRAWN BY	06/2-0/06
PROJ. NO.	04-164

SHEET NO. 1 OF 2