

SHEET INDEX:
T-1 TITLE SHEET, VICINITY MAP, MINOR PLOT PLAN, CODE INFORMATION, GENERAL NOTES, PLANS

CODE ANALYSIS:
NUMBER OF STORIES:
GREENHOUSES: 1
SPRINKLERED:
NO
BUILDING CODES:
2016 CALIFORNIA RESIDENTIAL CODE
2016 CALIFORNIA ELECTRICAL CODE
2016 GREEN BUILDING CODE
2016 CALIFORNIA MECHANICAL CODE
2016 CALIFORNIA PLUMBING CODE
2016 CALIFORNIA BUILDING ENERGY STANDARDS
2016 CALIFORNIA BUILDING CODE
2016 CALIFORNIA FIRE CODE (NEW ISSUE)

CODE ANALYSIS - 5

SHEET INDEX - 1



OWNER INFO:
ERIC JAMES BARBER
5601 TIFFANY AVE
GARDEN GROVE, CA 92846
714.454.8066
MYOCINFO@GMAIL.COM

APN: 3128-101-13
LOT INFO:
LOT SIZE: 99,000 SQFT (2.21 ACRES)

SCOPE OF WORK:
• PLACEMENT OF (6) PRE-ENGINEERED GREEN-HOUSES.
• CONNECTIONS TO (E) WATER
• CONNECTIONS TO (E) ELECTRICAL
• CONNECTIONS TO (N) SEPTIC SYSTEMS.
DEFERRED APPROVALS:
• NONE


LOT INFORMATION - 6

SCOPE OF WORK - 2

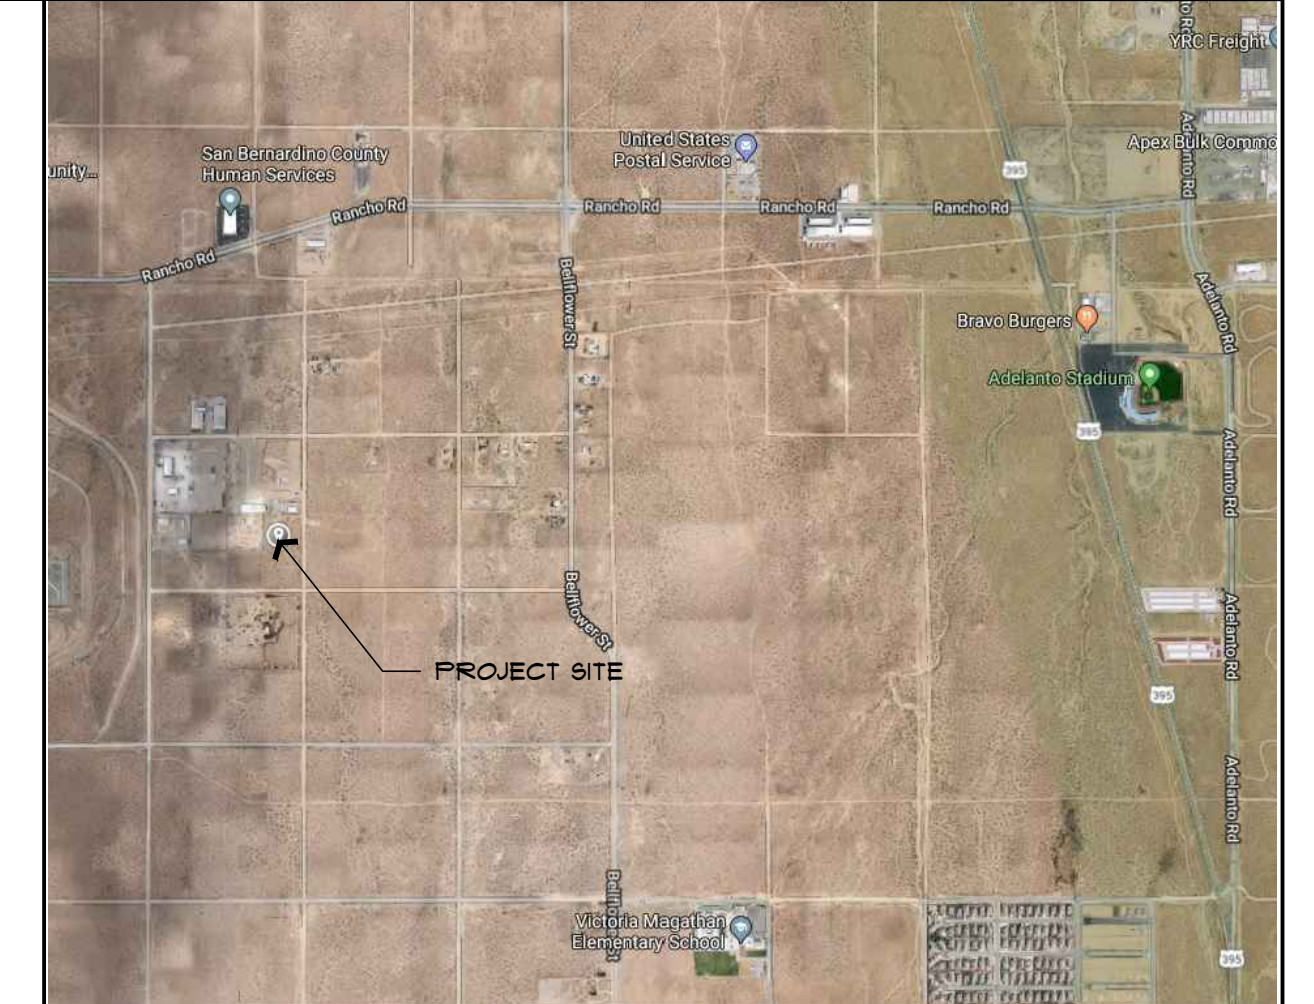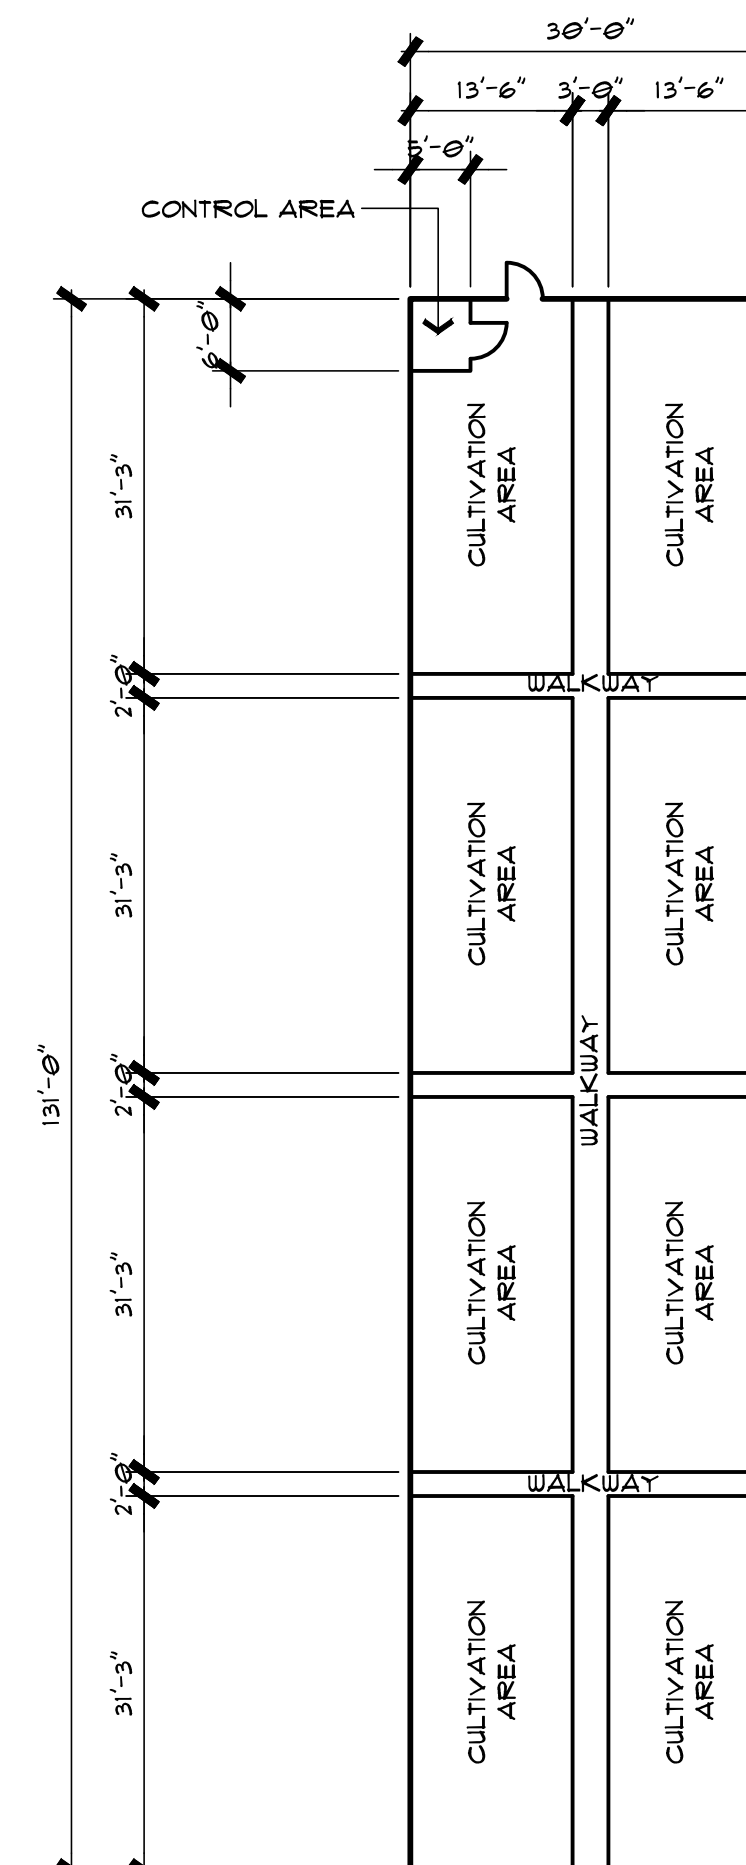

VICINITY MAP - 3

PLANSMAN.COM
design . plans . permits

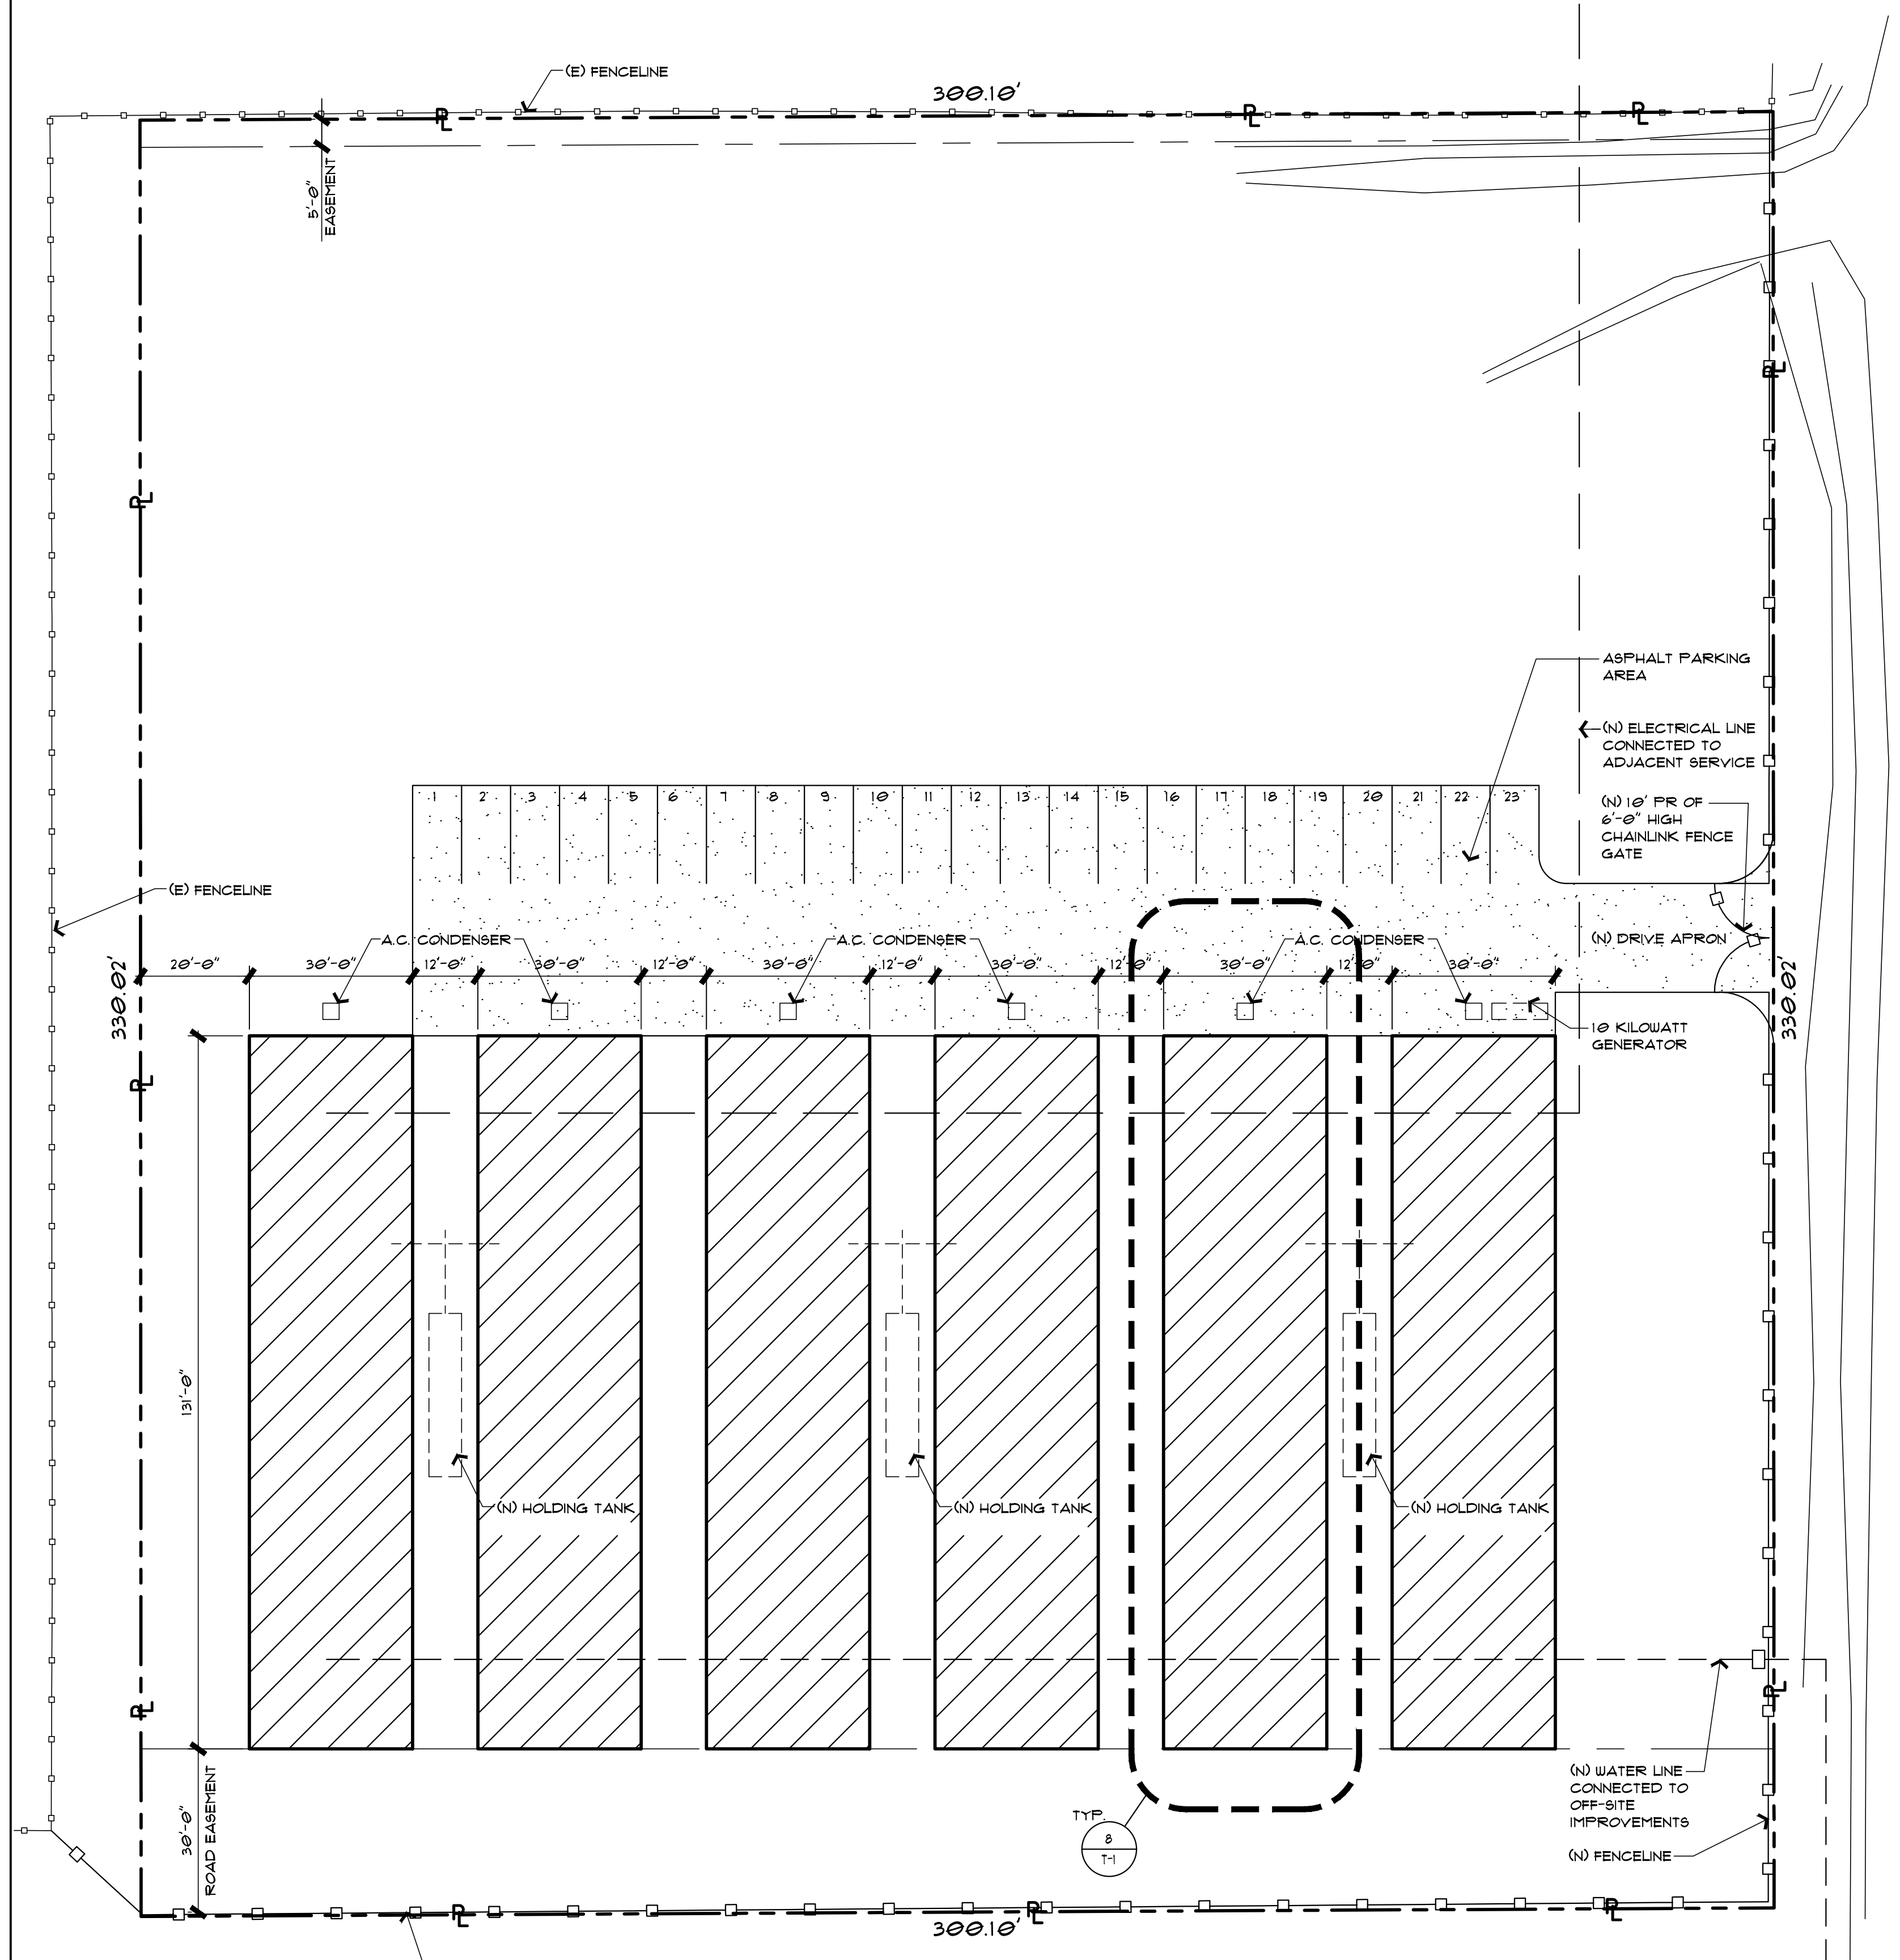

- PROPERTY LINE
- (E) FENCE
- (N) 6'-0" CHAINLINK FENCE
- (N) PRE-ENGINEERED GREEN-HOUSE STRUCTURES
- ASPHALT PARKING AREA

VERBENA RD.

PLOT PLAN 20' 12

SCHEMATIC FLOOR PLAN 1/16" 8

SEALS & APPROVALS - 4

Project Name
PLOT PLAN
Project Owner
ERIC BARBER
Project Address
17055 VERBANA RD. ADELANTO CA 92301

Project Name
TITLE SHEET, VICINITY MAP, MINOR PLOT PLAN,
Project Owner
CODE INFORMATION, GENERAL NOTES
Project Address

Page Number

T-1