


Exhibit A

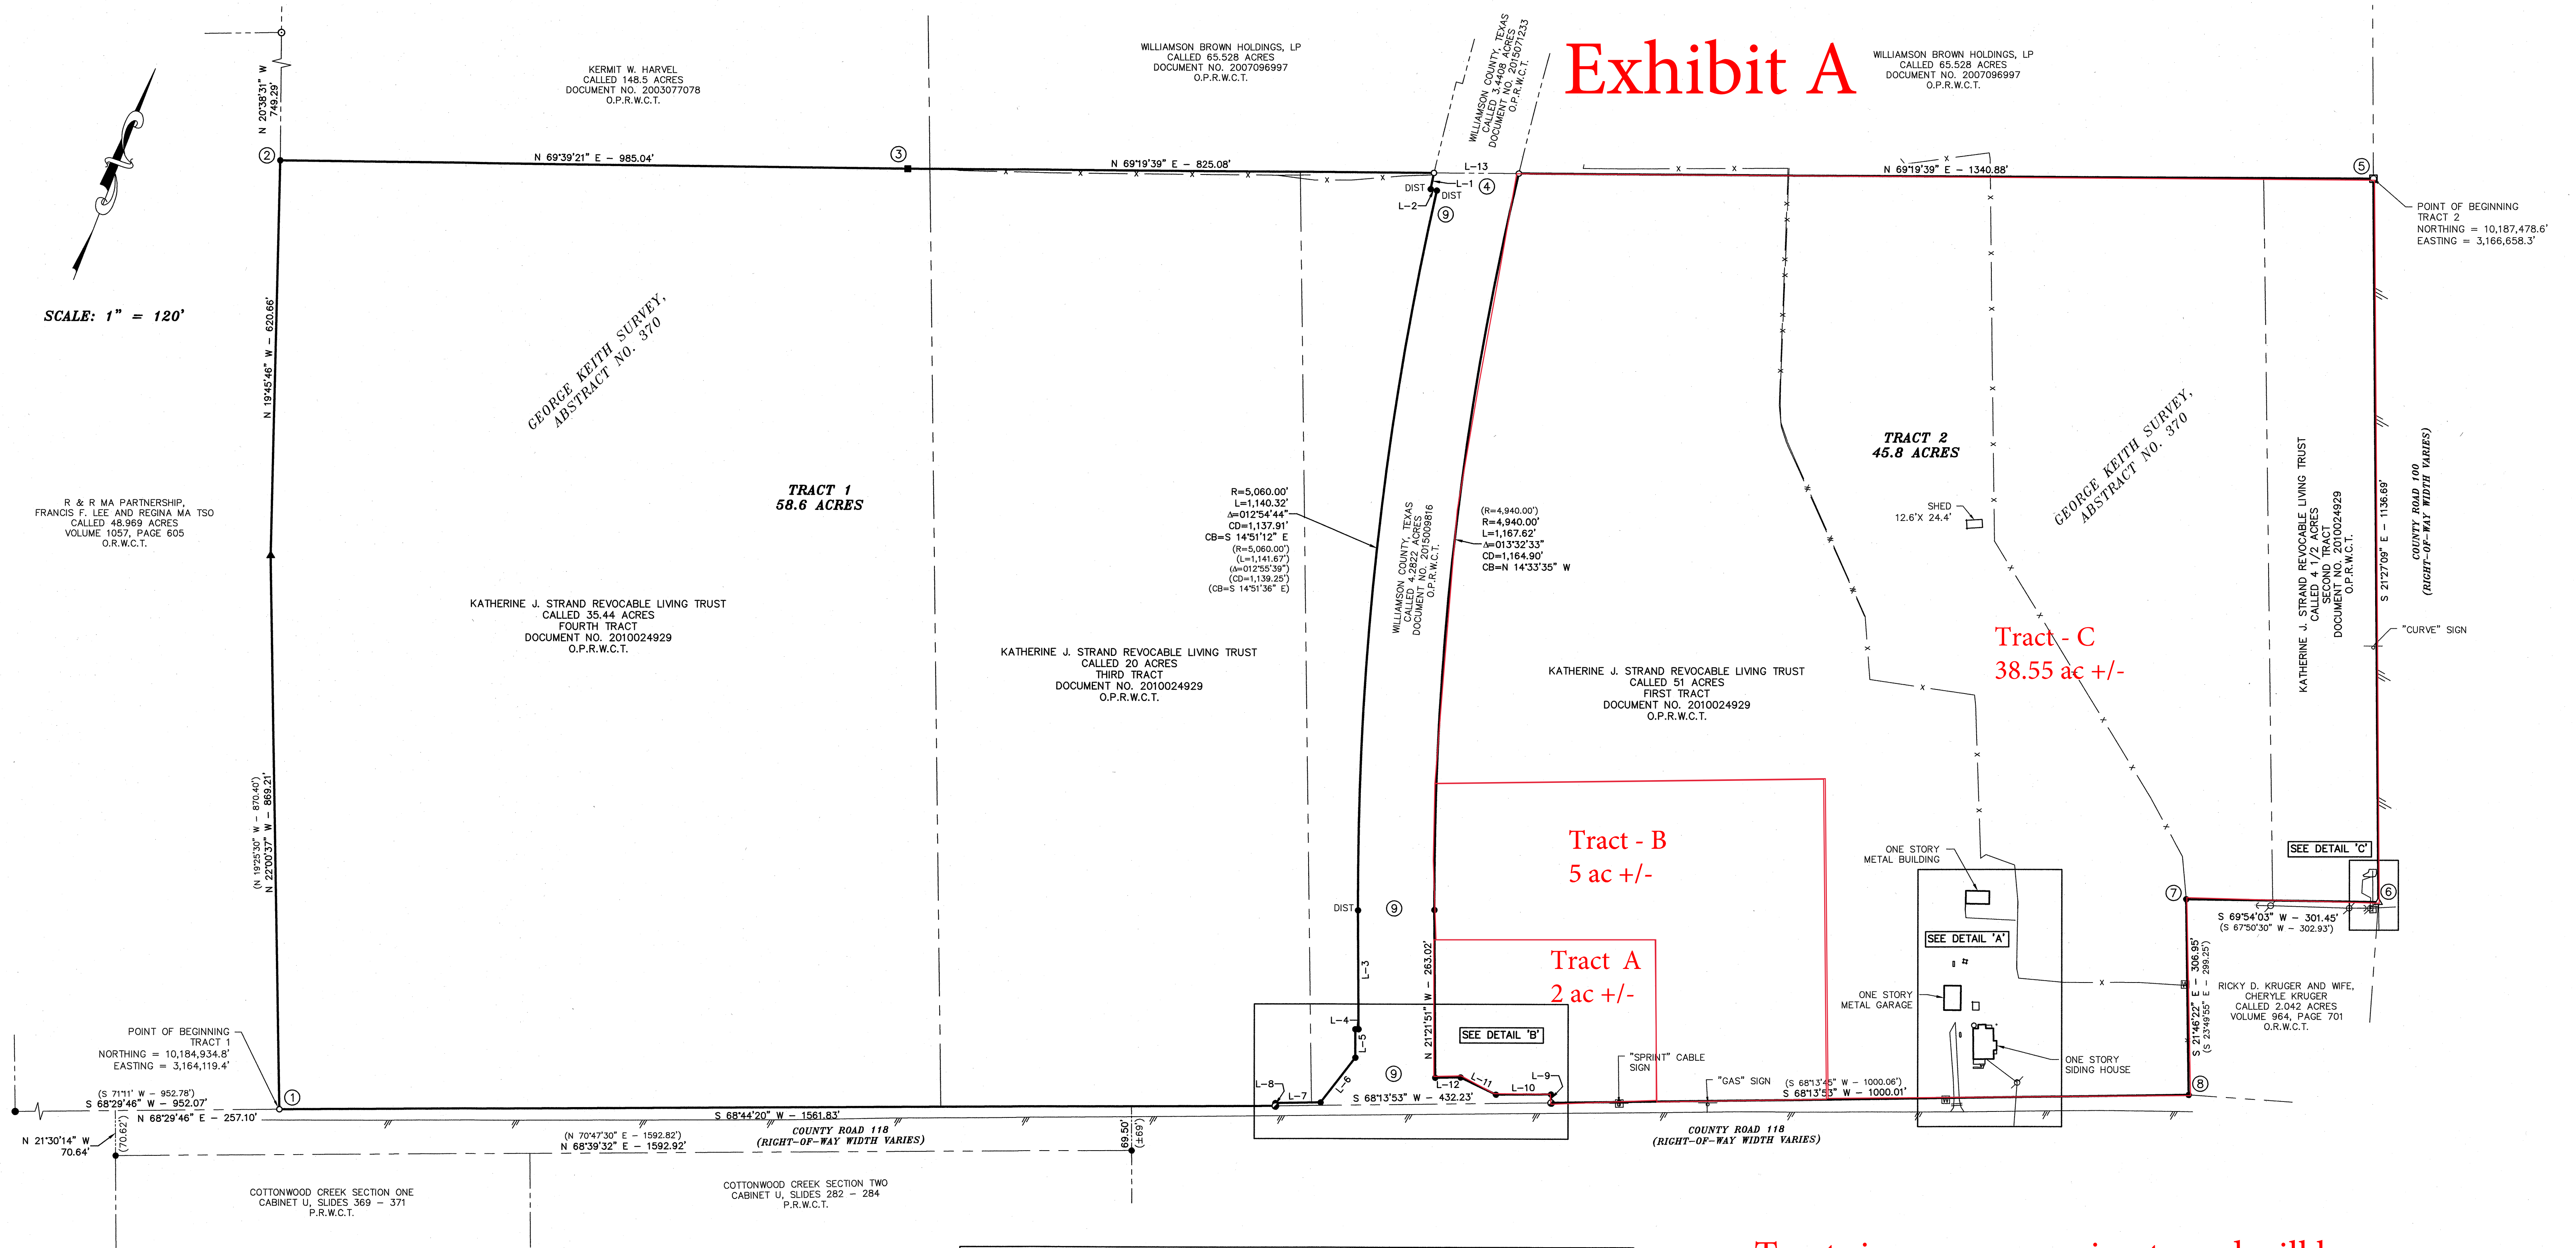


Tract sizes are approximate and will be determined by survey.

LEGEND	
O.R.B.C.T. = OFFICIAL RECORDS, WILLIAMSON COUNTY, TEXAS	○ = UTILITY POLE
O.P.R.B.C.T. = OFFICIAL PUBLIC RECORDS, WILLIAMSON COUNTY, TEXAS	— = GUY WIRE
P.R.B.C.T. = PLAT RECORDS, WILLIAMSON COUNTY, TEXAS	□ = WATER METER
() = ADJOINER RECORD CALLS	□ = TELEPHONE PEDESTAL
● = 1/2" IRON ROD FOUND	— = SIGN
○ = 3/4" IRON PIPE FOUND PROTRUDING ABOVE THE GROUND 3"	— X — = WIRE FENCE
▲ = 60D NAIL FOUND AT A FENCE POST	— E — = OVERHEAD UTILITY LINE
□ = MAG NAIL FOUND ON THE EDGE OF ASPHALT	— = ASPHALT
● = 1/2" IRON ROD WITH YELLOW CAP STAMPED "SAM" FOUND	DIST = DISTURBED
■ = 3" CEDAR FENCE POST FOUND	— . . . — = CONCRETE
○ = 5/8" IRON ROD WITH YELLOW CAP STAMPED "CP&Y" SET	— . . . — = GRAVEL
△ = COTTON GIN SPINDLE WITH WASHER STAMPED "CP&Y" SET	

ALTA/NSPS SURVEY

**PROJECT:
NORD TRACTS
CITY OF HUTTO
WILLIAMSON COUNTY TEXAS**

**PREPARED FOR:
RICHARD NORD**

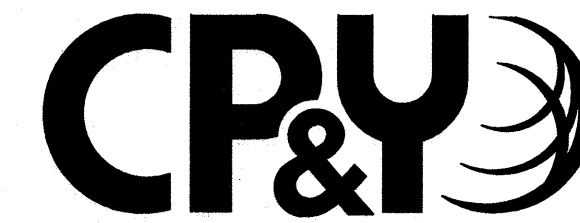

1 Chisholm Trail, Suite 130, Round Rock, Texas 78681 512.248.0065
TEXAS REGISTERED ENGINEERING FIRM F-1741
TBPLS 10194125

MARGARET A. NOLEN, P.L.S. NO. 5589
CP&Y, INC.
ONE CHISHOLM TRAIL, SUITE 130
ROUND ROCK, TEXAS 78681
TBPLS FIRM NO. 10194125
PHONE: (512) 248-0065

NO.	DATE	REVISIONS	BY
1	2018-05-07	REVISE TRACT NAMES AND NEW TITLE COMMITMENT	MAN

JOB NO.	FIELDBOOK NO.	SURVEY DATE	FILE NAME	DRAWN BY	DRAFT DATE	CHECKED BY	PLAT #
1800457	RR 313	04-04-2018	1800457 SURVEY	MAN	03-26-2018	DMF	D-2231