


REVISIONS:	Δ

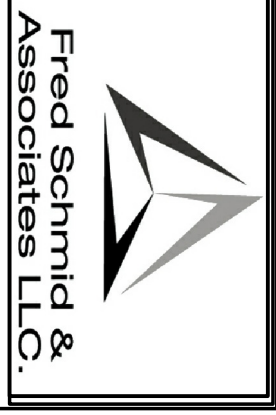


S & P HERMOSA PARENT LLC

PROJECT LOCATION
 1272 THE STRAND
 HERMOSA BEACH, CA.
 90254

DATE: 04/11/24
 SCALE: 1/4"=1'-0"
 DRAWN: CAD
 JOB NO.: -

SHEET TITLE:
EQUIPMENT PLAN
 SHEET NO.
K1.0

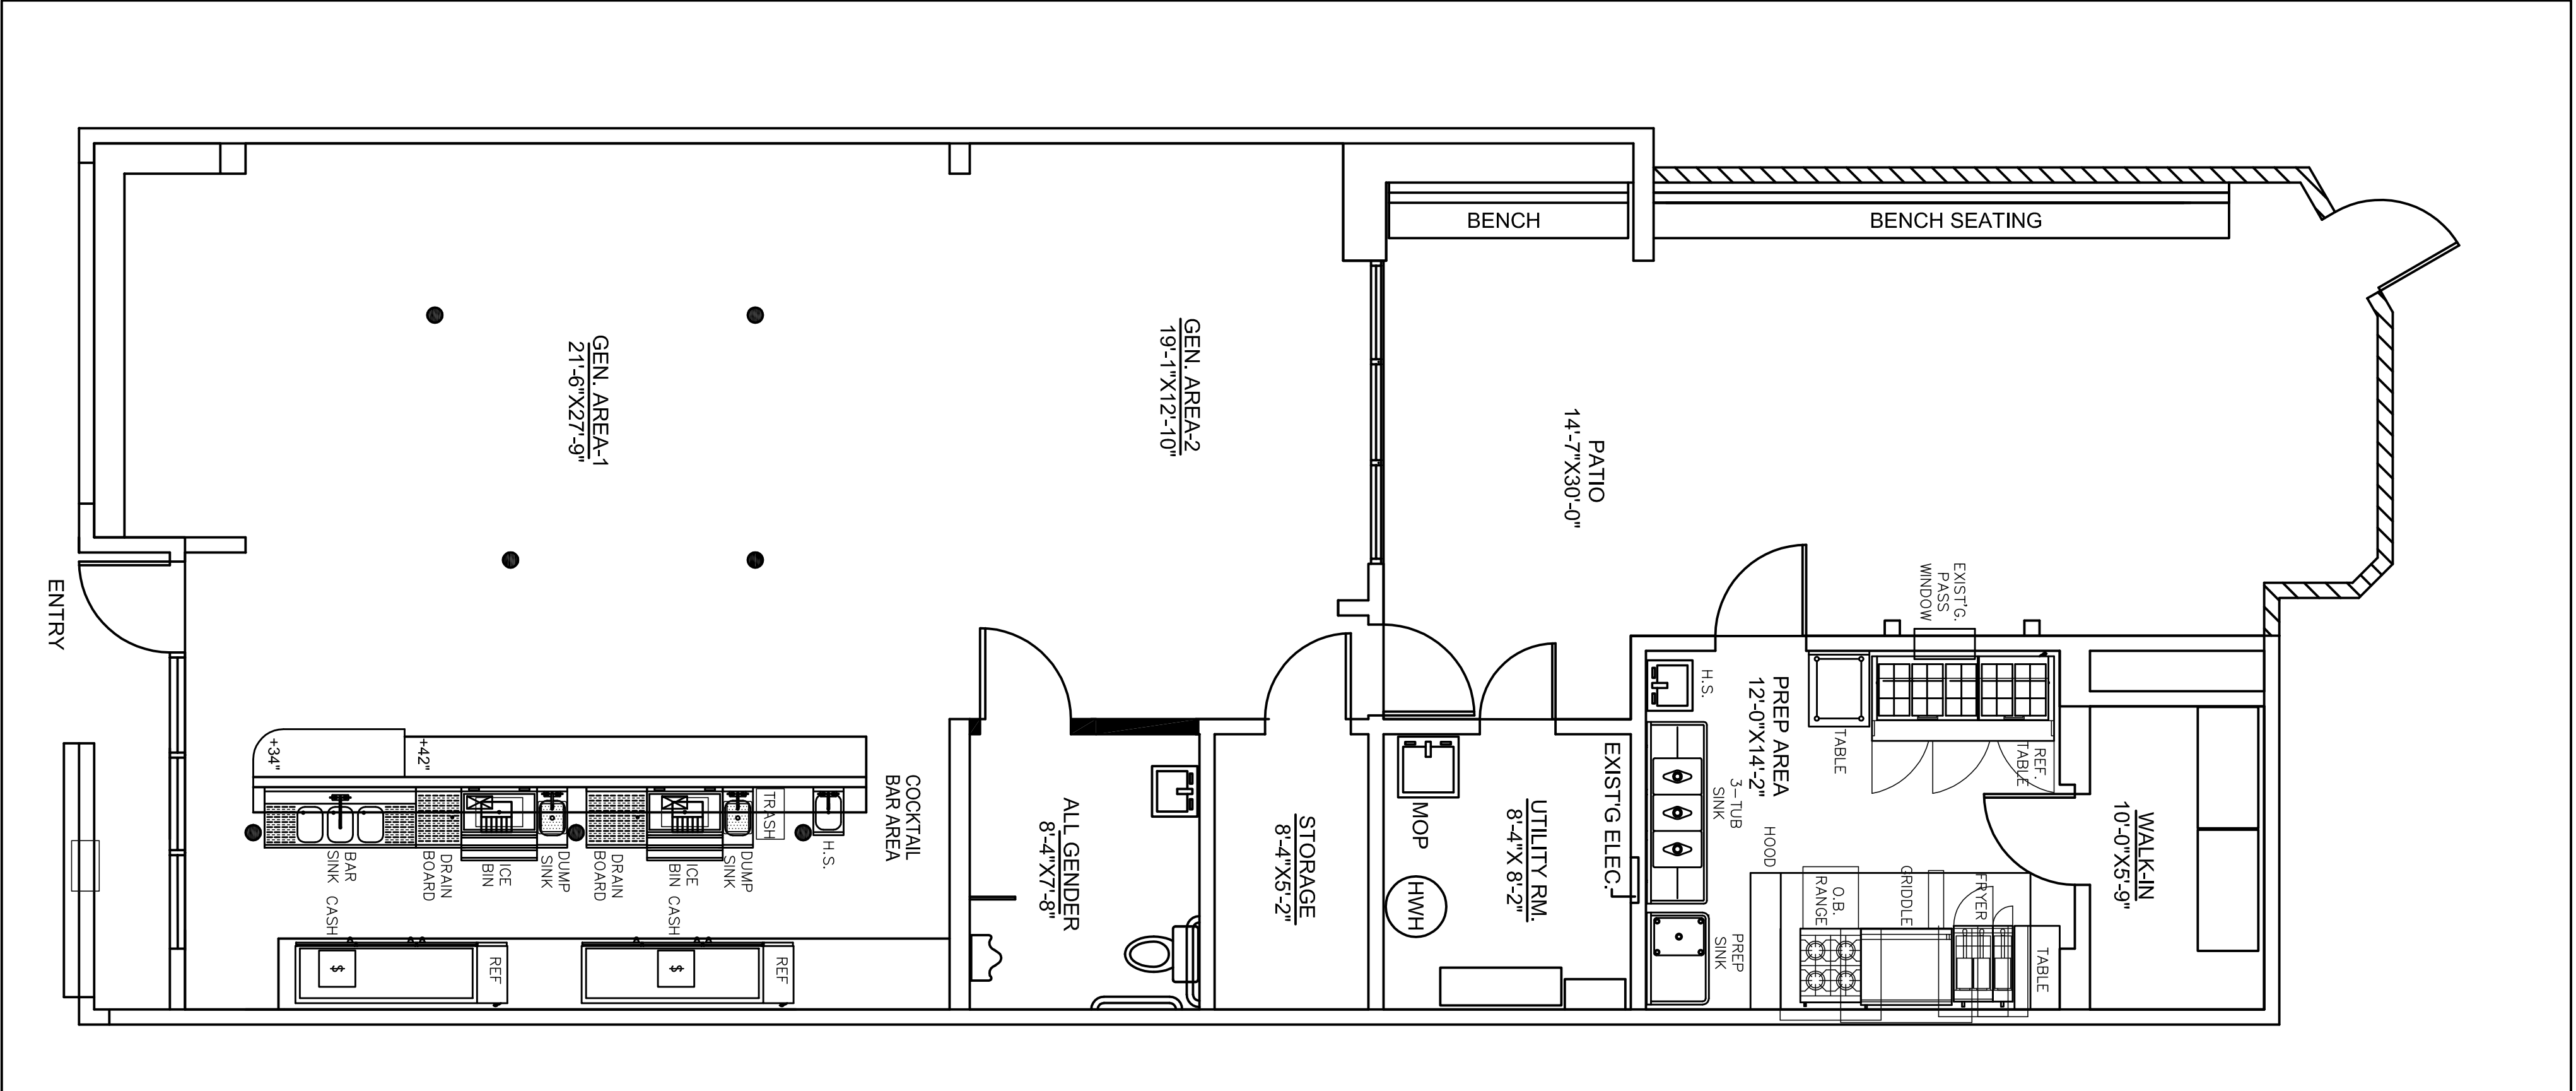

EQUIPMENT PLAN