


VAUGHAN ESTATES
(VOL. 55, PG. 23; H.C.M.R.)

JAMES BELDIN SURVEY
ABSTRACT NO. 166

GRAPHIC SCALE

(IN FEET)
1 inch = 20 ft.

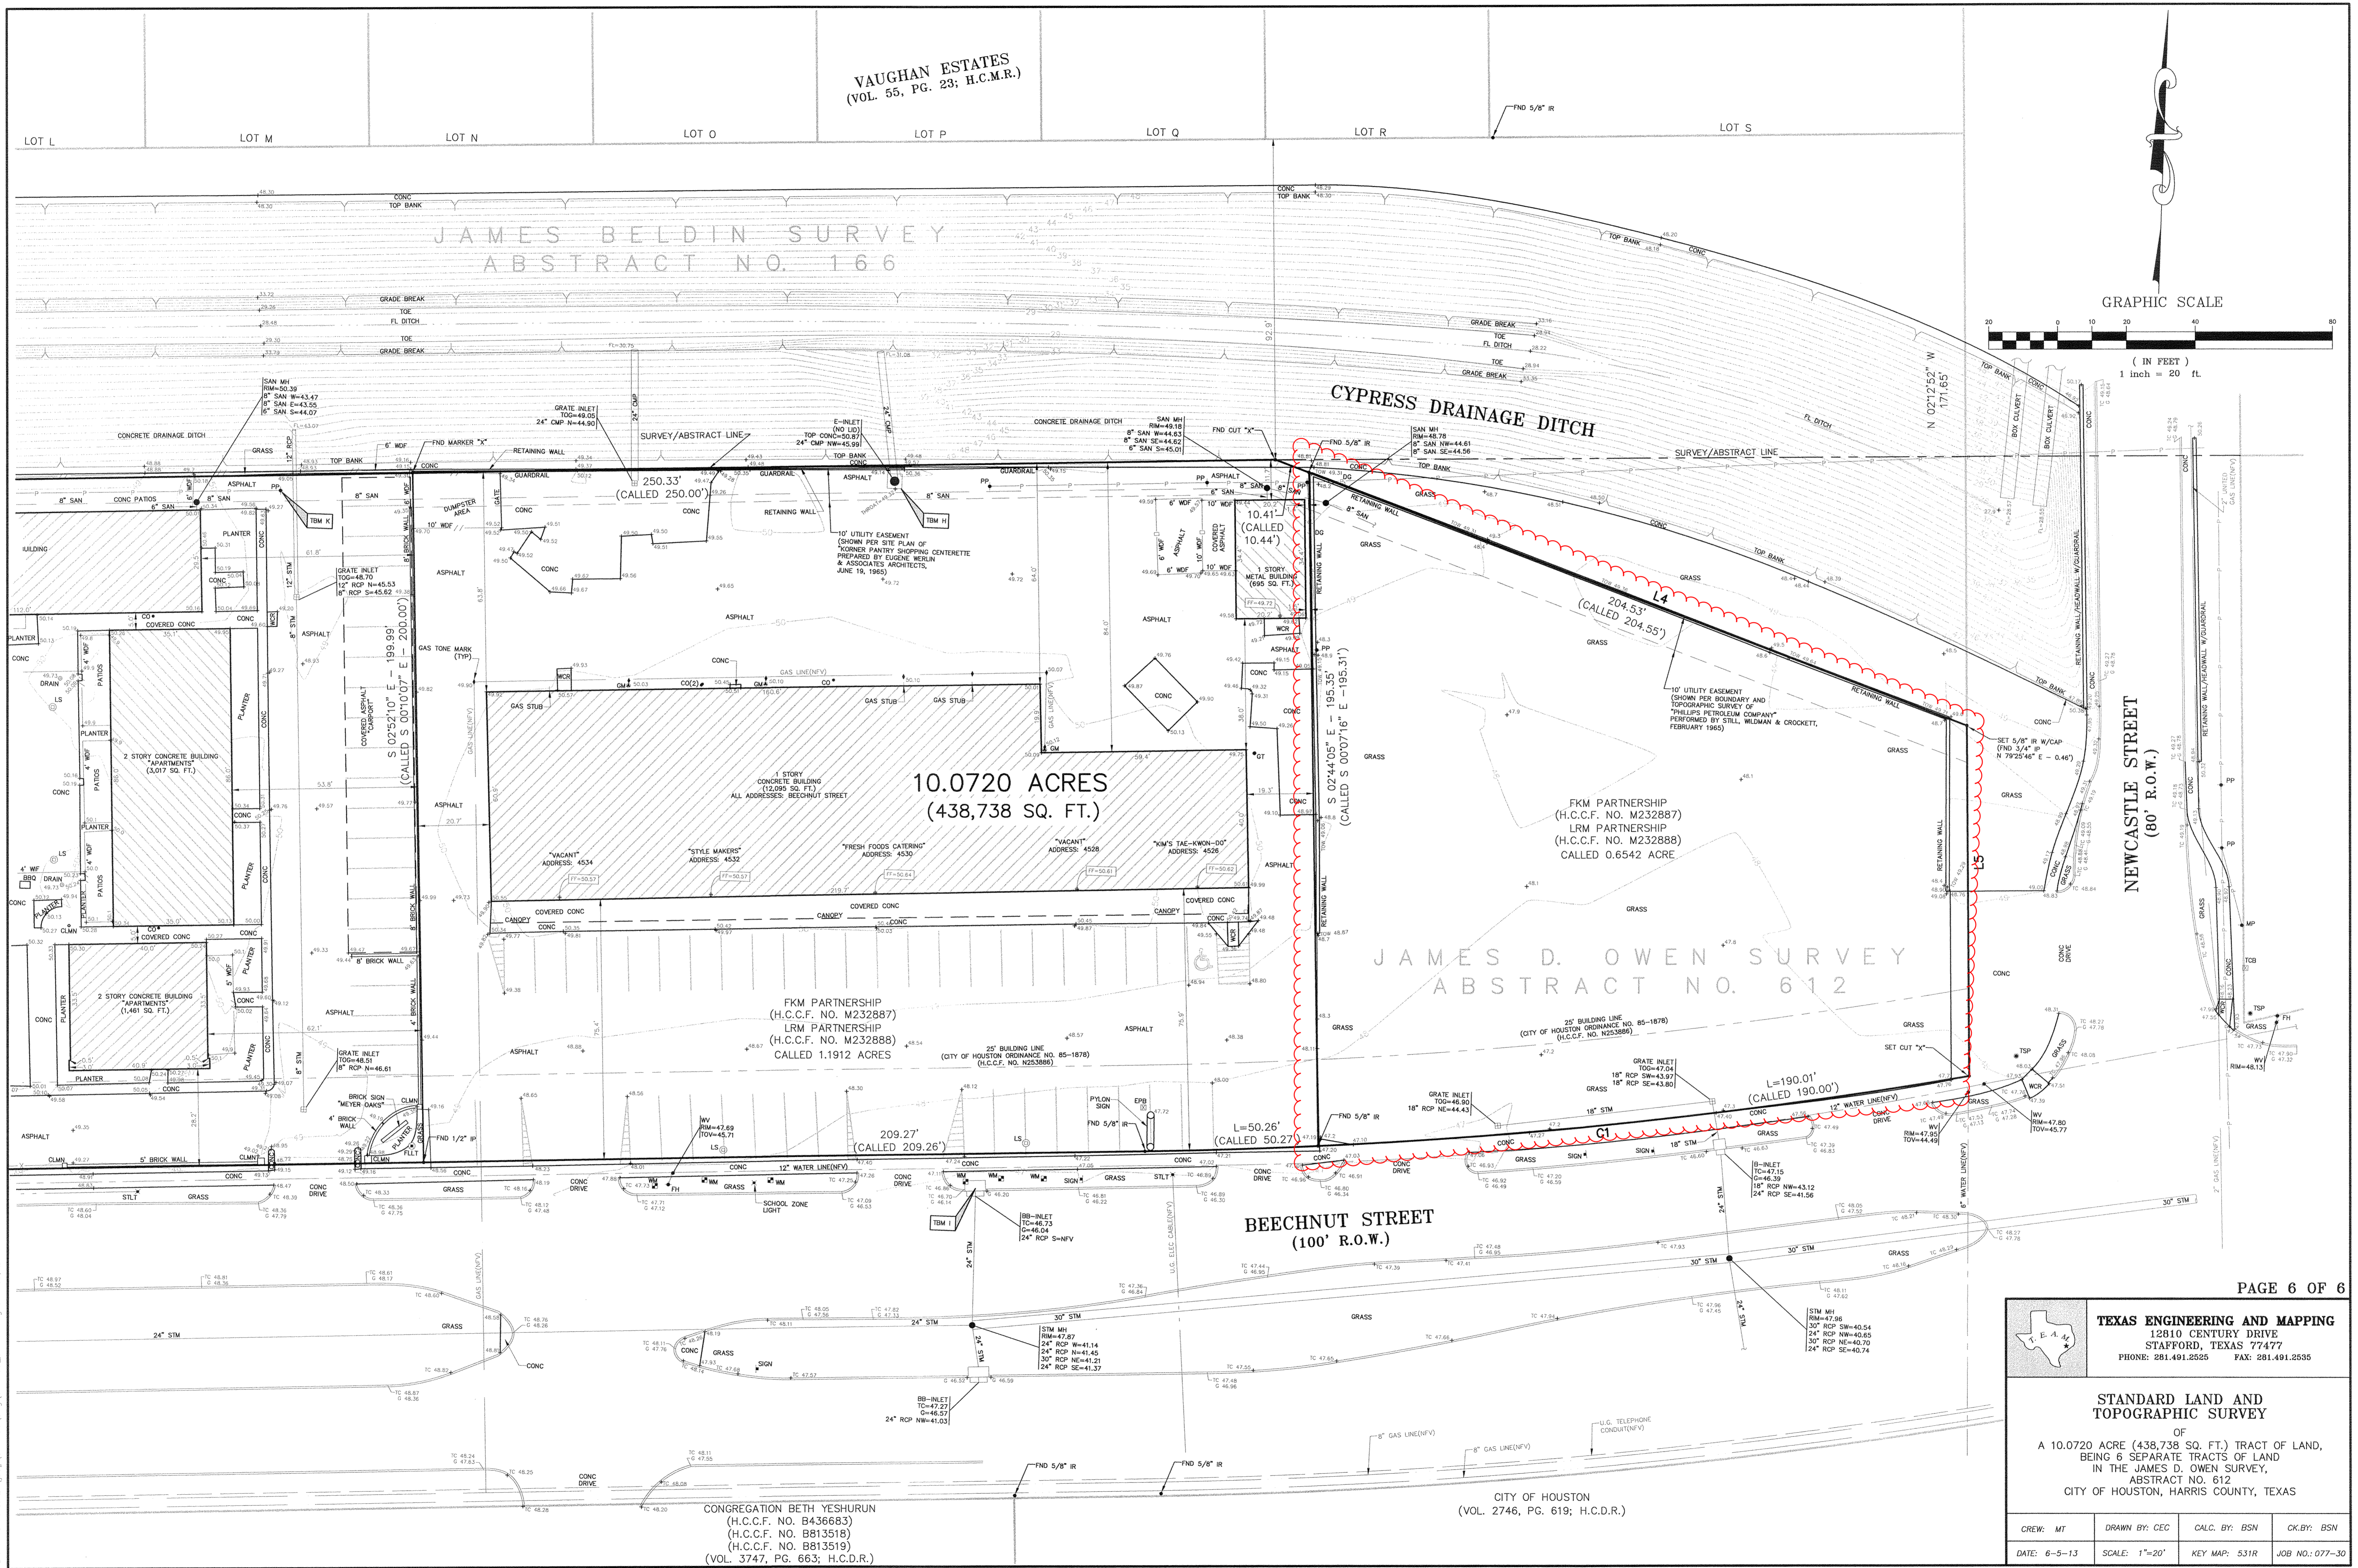

10.0720 ACRES
(438,738 SQ. FT.)

FKM PARTNERSHIP
(H.C.C.F. NO. M232887)
LRM PARTNERSHIP
(H.C.C.F. NO. M232888)
CALLED 1.1912 ACRES

FKM PARTNERSHIP
(H.C.C.F. NO. M232887)
LRM PARTNERSHIP
(H.C.C.F. NO. M232888)
CALLED 0.6542 ACRE

JAMES D. OWEN SURVEY
ABSTRACT NO. 612

BEECHNUT STREET
(100' R.O.W.)

NEWCASTLE STREET
(80' R.O.W.)

TEXAS ENGINEERING AND MAPPING
12810 CENTURY DRIVE
STAFFORD, TEXAS 77477
PHONE: 281.491.2525 FAX: 281.491.2535

STANDARD LAND AND TOPOGRAPHIC SURVEY
OF
A 10.0720 ACRE (438,738 SQ. FT.) TRACT OF LAND,
BEING 6 SEPARATE TRACTS OF LAND
IN THE JAMES D. OWEN SURVEY,
ABSTRACT NO. 612
CITY OF HOUSTON, HARRIS COUNTY, TEXAS

CREW: MT	DRAWN BY: CEC	CALC. BY: BSN	CK BY: BSN
DATE: 6-5-13	SCALE: 1"=20'	KEY MAP: 531R	JOB NO.: 077-30

DRAWING INFO: Z:\p077-30\077-30.dwg JUN 05 2013 11:16 AM