


9/17/2025 4:18 PM T:\16005_Mill District\2 DESIGNS CAD SHEET\LOT 1\L1.DWG L1 MATERIAL PLANS.dwg

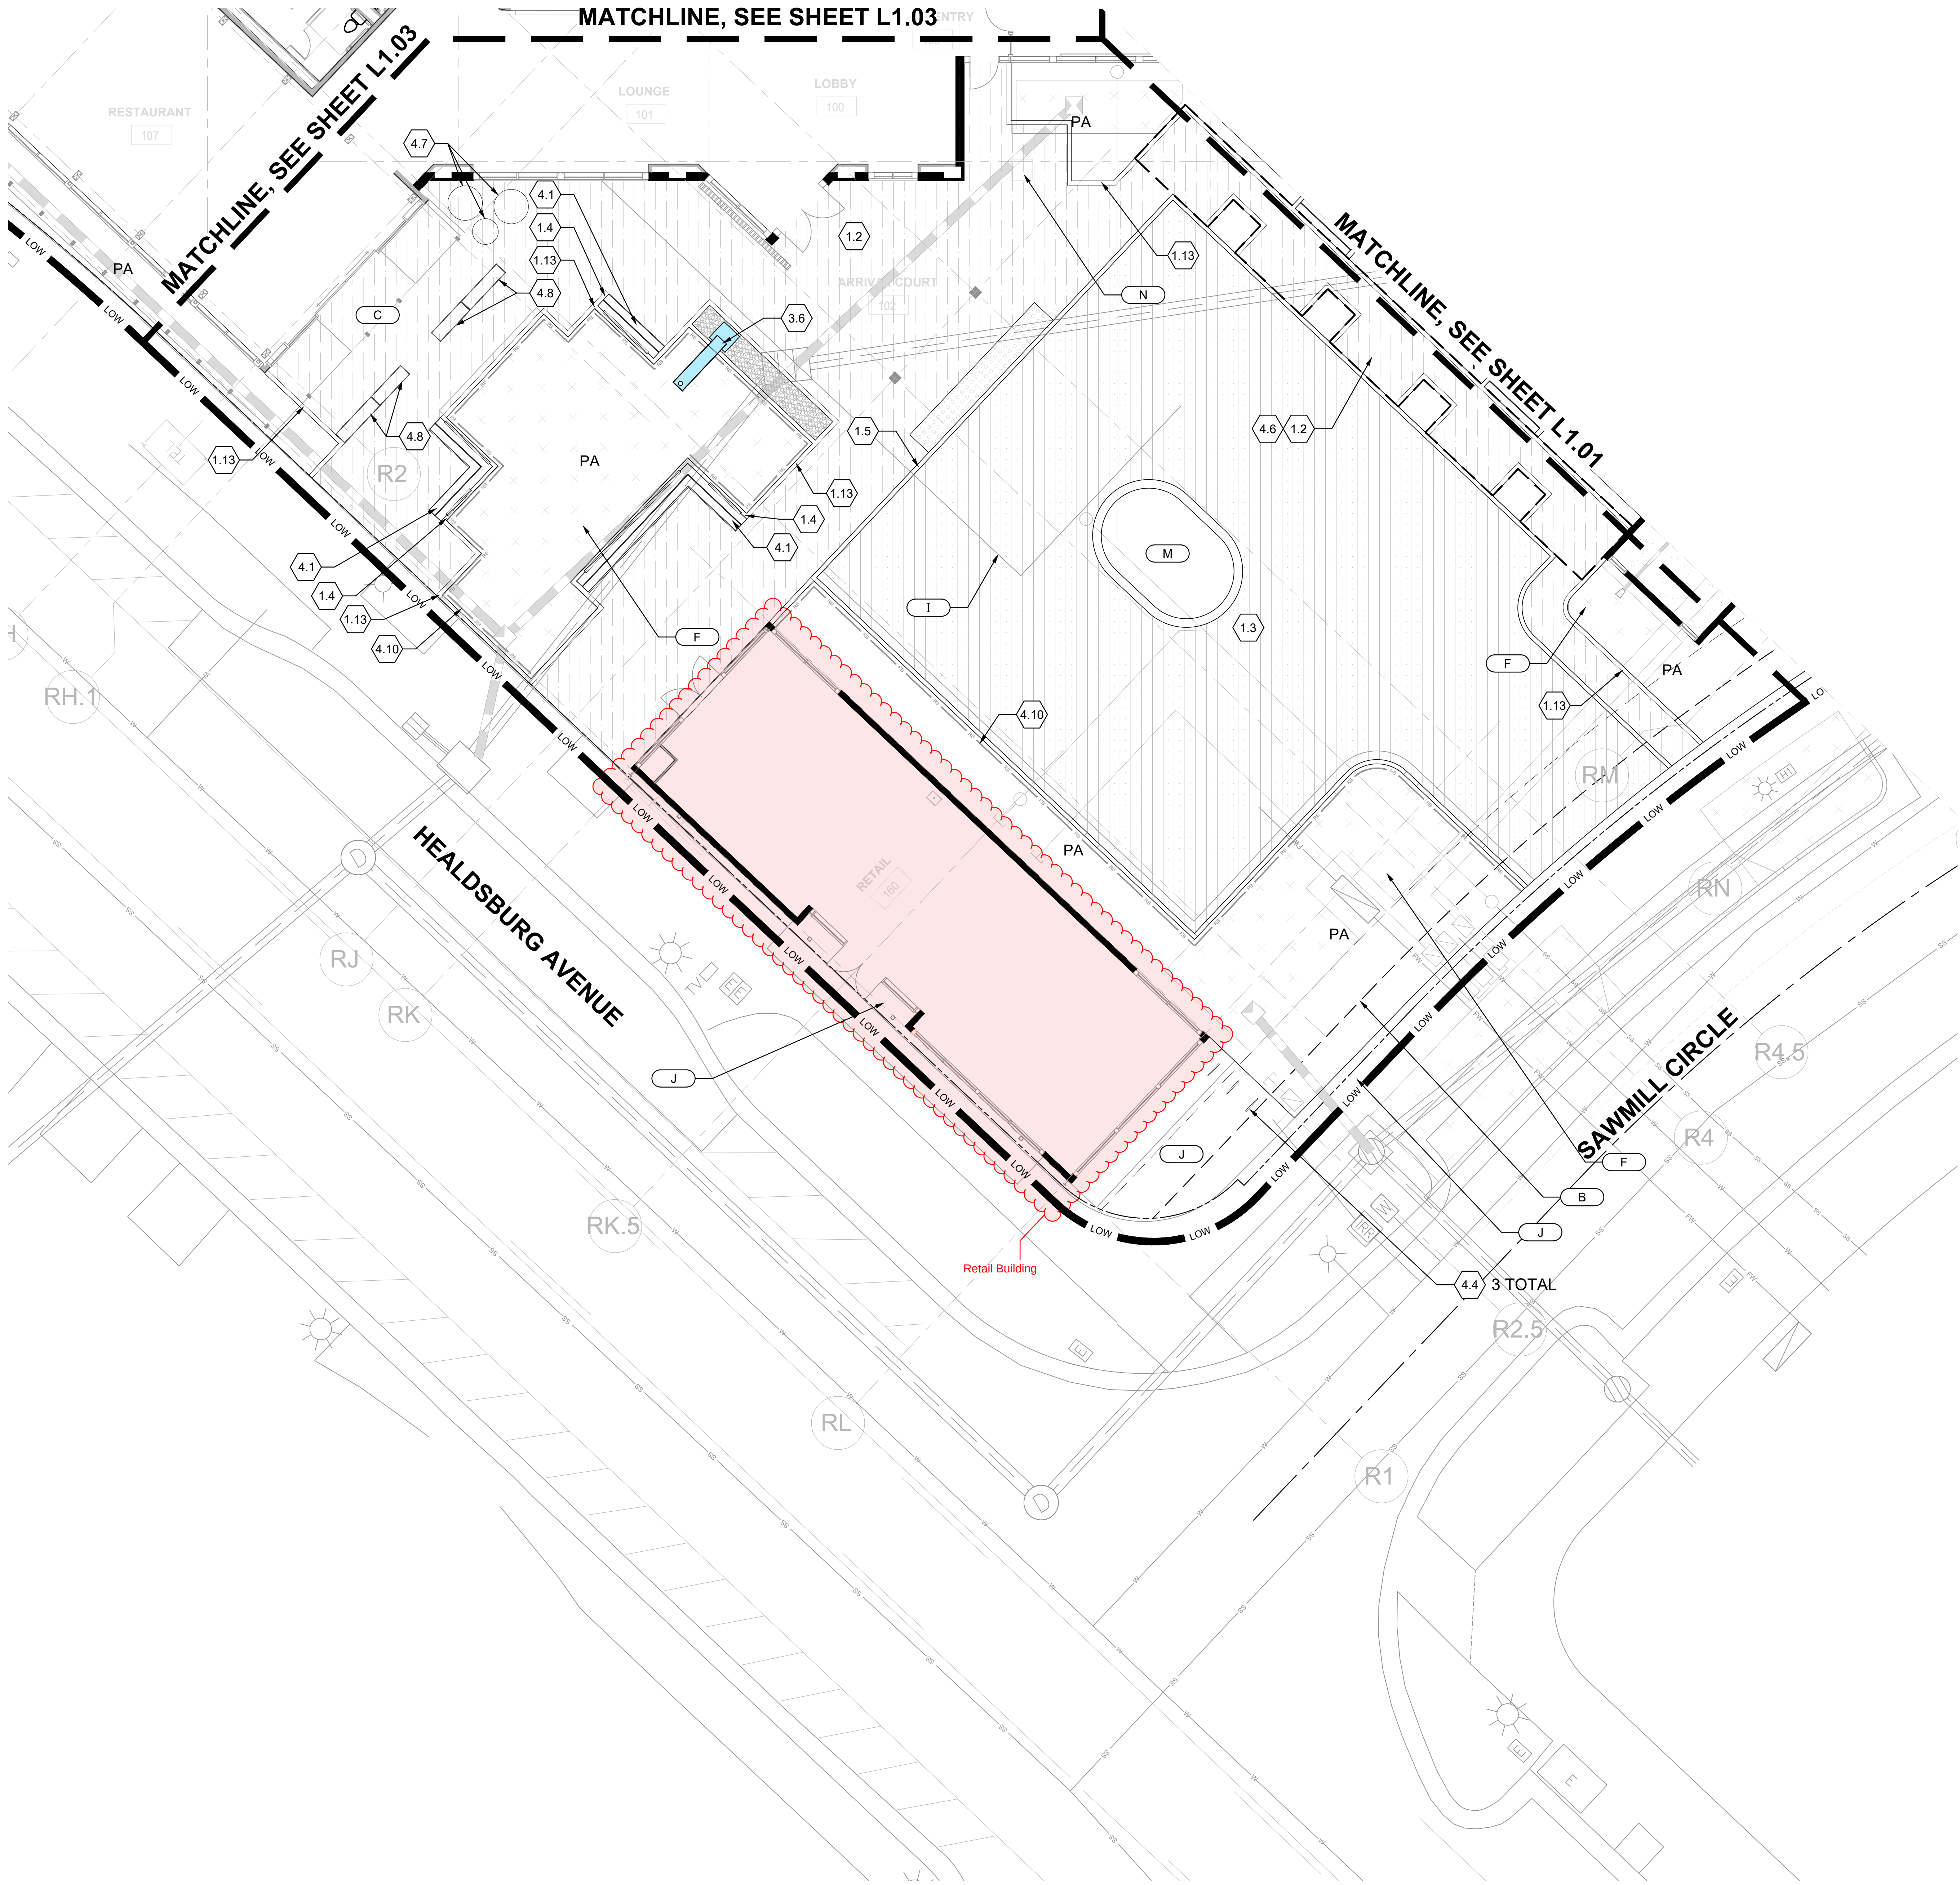


HARDSCAPE & MATERIALS KEY

SYMBOL	ITEM KEY	MATERIAL NAME	DETAIL
	1.0	PAVING	
	1.1	CIP CONCRETE PAVING (PEDESTRIAN)	1 / L2.01 2 / L2.01
	1.2	NON-PERMEABLE UNIT PAVERS (PEDESTRIAN)	6 / L2.01
	1.3	PERMEABLE UNIT PAVERS (VEHICULAR)	5 / L2.01
	1.4	CIP CONCRETE PAVING	1 / L2.01 2 / L2.01
	1.5	CIP CONCRETE CURB	SEE CIVIL
	1.6	CIP CONCRETE STAIRS	3 / L2.02
	1.7	METAL DECK ON GRADE	1 / L2.02
	1.8	DECORATIVE PEBBLE - PLANTING STRIP AT WALL	4 / L2.03
	1.9	GRASS PAVE	4 / L2.01
	1.10	PORCELAIN PAVER AT DINING PATIO	-
	1.11	NOT USED	
	1.12	NOT USED	
	1.13	FLUSH CONCRETE BAND AT PLANTING EDGE	3 / L2.01
	2.0	FENCES, WALLS & GATE	
	2.1	POOL ENCLOSURE RETAINING WALL	1 / L2.03
	2.2	POOL ENCLOSURE GATE	6 / L2.03
	2.3	METAL PANEL SCREEN	2 / L2.03 5 / L2.03
	2.4	CHAIN LINK FENCE	7 / L2.03
	2.5	CONCRETE PLANTER WALL ON STRUCTURE	SEE ARCH DWGS AND 3 / L3.12
	2.6	DINING TERRACE FENCE	3 / L2.03
	2.7	DINING TERRACE PRIVACY WALL (STONE / STUCCO)	8 / L2.03
	3.0	POOL, SPA & WATER FEATURES	
	3.1	PRECAST POOL COPING	SEE POOL ENG DWGS
	3.2	WATERLINE TILE	SEE POOL ENG DWGS
	3.3	INDICATOR TILE	SEE POOL ENG DWGS
	3.4	INTERIOR POOL FINISH	SEE POOL ENG DWGS
	3.5	FIRE AND WATER FEATURE	3 / L2.04
	3.6	WATER FEATURE AT CORK OAK GROVE	5 / L2.04
	4.0	SITE ELEMENTS	
	4.1	TIMBER BENCH	4 / L2.04
	4.2	METAL EDGING	N/A
	4.3	TYPICAL HANDRAIL	6 / L2.02
	4.4	BIKE RACK	6 / L2.04
	4.5	KILN FAN	1 / L2.04
	4.6	SILVA CELL SYSTEM	7 / L3.11
	4.7	PLANTER AT LEVEL 1 (ROUND)	2 / L2.04
	4.8	PLANTER AT LEVEL 1 (SQUARE)	2 / L2.04
	4.9	PLANTER AT LEVEL 2	N/A
	4.10	ROOT BARRIER	3 / L3.11
	4.11	RIVER ROCK PEBBLE	N/A

REFERENCE NOTES:

- A EXISTING TRANSFORMER - SEE CIVIL DWGS
- B PUBLIC UTILITY EASEMENT - SEE CIVIL DWGS
- C FF&E - SEE INTERIOR DWGS
- D POOL EQUIPMENT ROOM - SEE ARCH DWGS
- E BUILT-IN PLANTER - SEE ARCH DWGS
- F BIOFILTRATION AREAS - SEE CIVIL DWGS
- G NOT USED
- H POOL AREA ACCESS - SEE ARCH DWGS
- I BUILDING EAVE - SEE ARCH DWGS
- J CONCRETE PAVING - SEE CIVIL DWGS
- K DETECTABLE WARNING - SEE CIVIL DWGS
- L EXISTING 42" TALL FENCE TO REMAIN
- M SCULPTURE (BY OWNER) DECORATIVE PAVING AND/OR PLANTING THIS AREA TBD
- N VALET STAND - SEE ARCH DWGS
- O PROJECT SIGNAGE (BY OTHERS)

REFER TO SHEET L1.00 FOR HARDSCAPE & MATERIALS SCHEDULE AND NOTES.

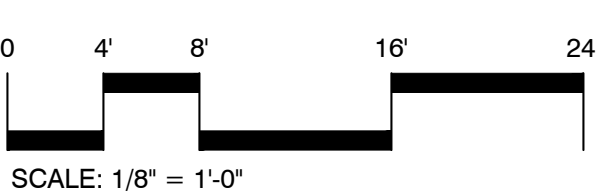

NOT FOR CONSTRUCTION

OWNER

MILL DISTRICT HOTEL, LLC.
105B PLAZA STREET
HEALDSBURG, CA 95448
DAN KATZENBERGER
415.638.1811

ARCHITECT

DUNNIGAN SPRINKLE, INC.
132 10TH AVE.
415.595.2164
brendan@dunnigansprinkle.com

STRUCTURAL

DCI ENGINEERS
133 MAIN STREET, STE. 1800
415.761.1505
jprink@dc-engineers.com

MEP

INTERFACE ENGINEERING, INC.
49 STEVENSON ST. STE. 660
415.489.7240
shawmm@interfaceeng.com

CIVIL

CARLILE MACY
15 THIRD STREET
SANTA ROSA, CA 95401
707.542.6451
jbeigley@carlilemac.com

LANDSCAPE ARCHITECT


VITA
181 THIRD STREET
SANTA RAFAEL, CA 94901
415.259.0190
gowens@vitaire.com

INTERIOR

DLR GROUP | BRAYTONHUGHES
415.777.4770
BRAYTONHUGHES JOINS DLR GROUP



KEYPLAN

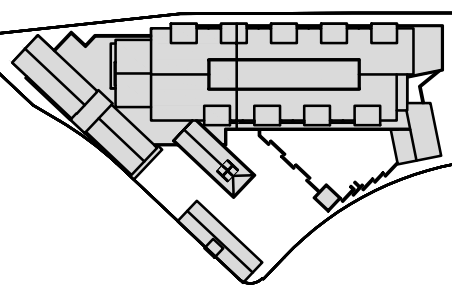

REVISION

NO.	DESCRIPTION	DATE

PROJECT NUMBER

2000.01

DATE

17 SEP 2025

ISSUE

25% CD Set
Snapshot

SHEET TITLE

LEVEL 1 MATERIAL
PLAN
ENLARGEMENT

SHEET NO.

L1.02