


RELEASE DATE:

|   |          |  |
|---|----------|--|
| a | 05/07/12 | SCHEMATIC PLAN OWNER REVIEW                |
| b | 05/08/12 | SCHEMATIC PLAN OWNER REVIEW 2              |
| c | 05/15/12 | ELEVATIONS                                 |
| d | 05/25/12 | BACKGROUND PLANS TO ENGINEER               |
|   | 06/26/12 | PERMIT SET                                 |
|   | 11/05/12 | PERMIT COMMENTS                            |
|   | 02/08/13 | Revision VE                                |
|   | 02/20/13 | Revision VE#2                              |
|   | 02/25/13 | Cellar Plan Revision                       |
|   | 03/13/13 | Cellar Plan Revision2                      |
|   | 05/13/13 | PERMIT REV. #1                             |
|   | 01/24/14 | PERMIT REV. #2                             |
|   | 05/09/14 | PERMIT REV. #3                             |
|   | 07/29/14 | EGRESS                                     |
|   | 10/07/14 | WAITING AREA & EXIT PASSAGEWAY             |
|   | 1/04/16  | BATHROOM REVISION - 1ST FLOOR REAR GRADING |
|   | 3/18/16  | PLAN REVISIONS                             |

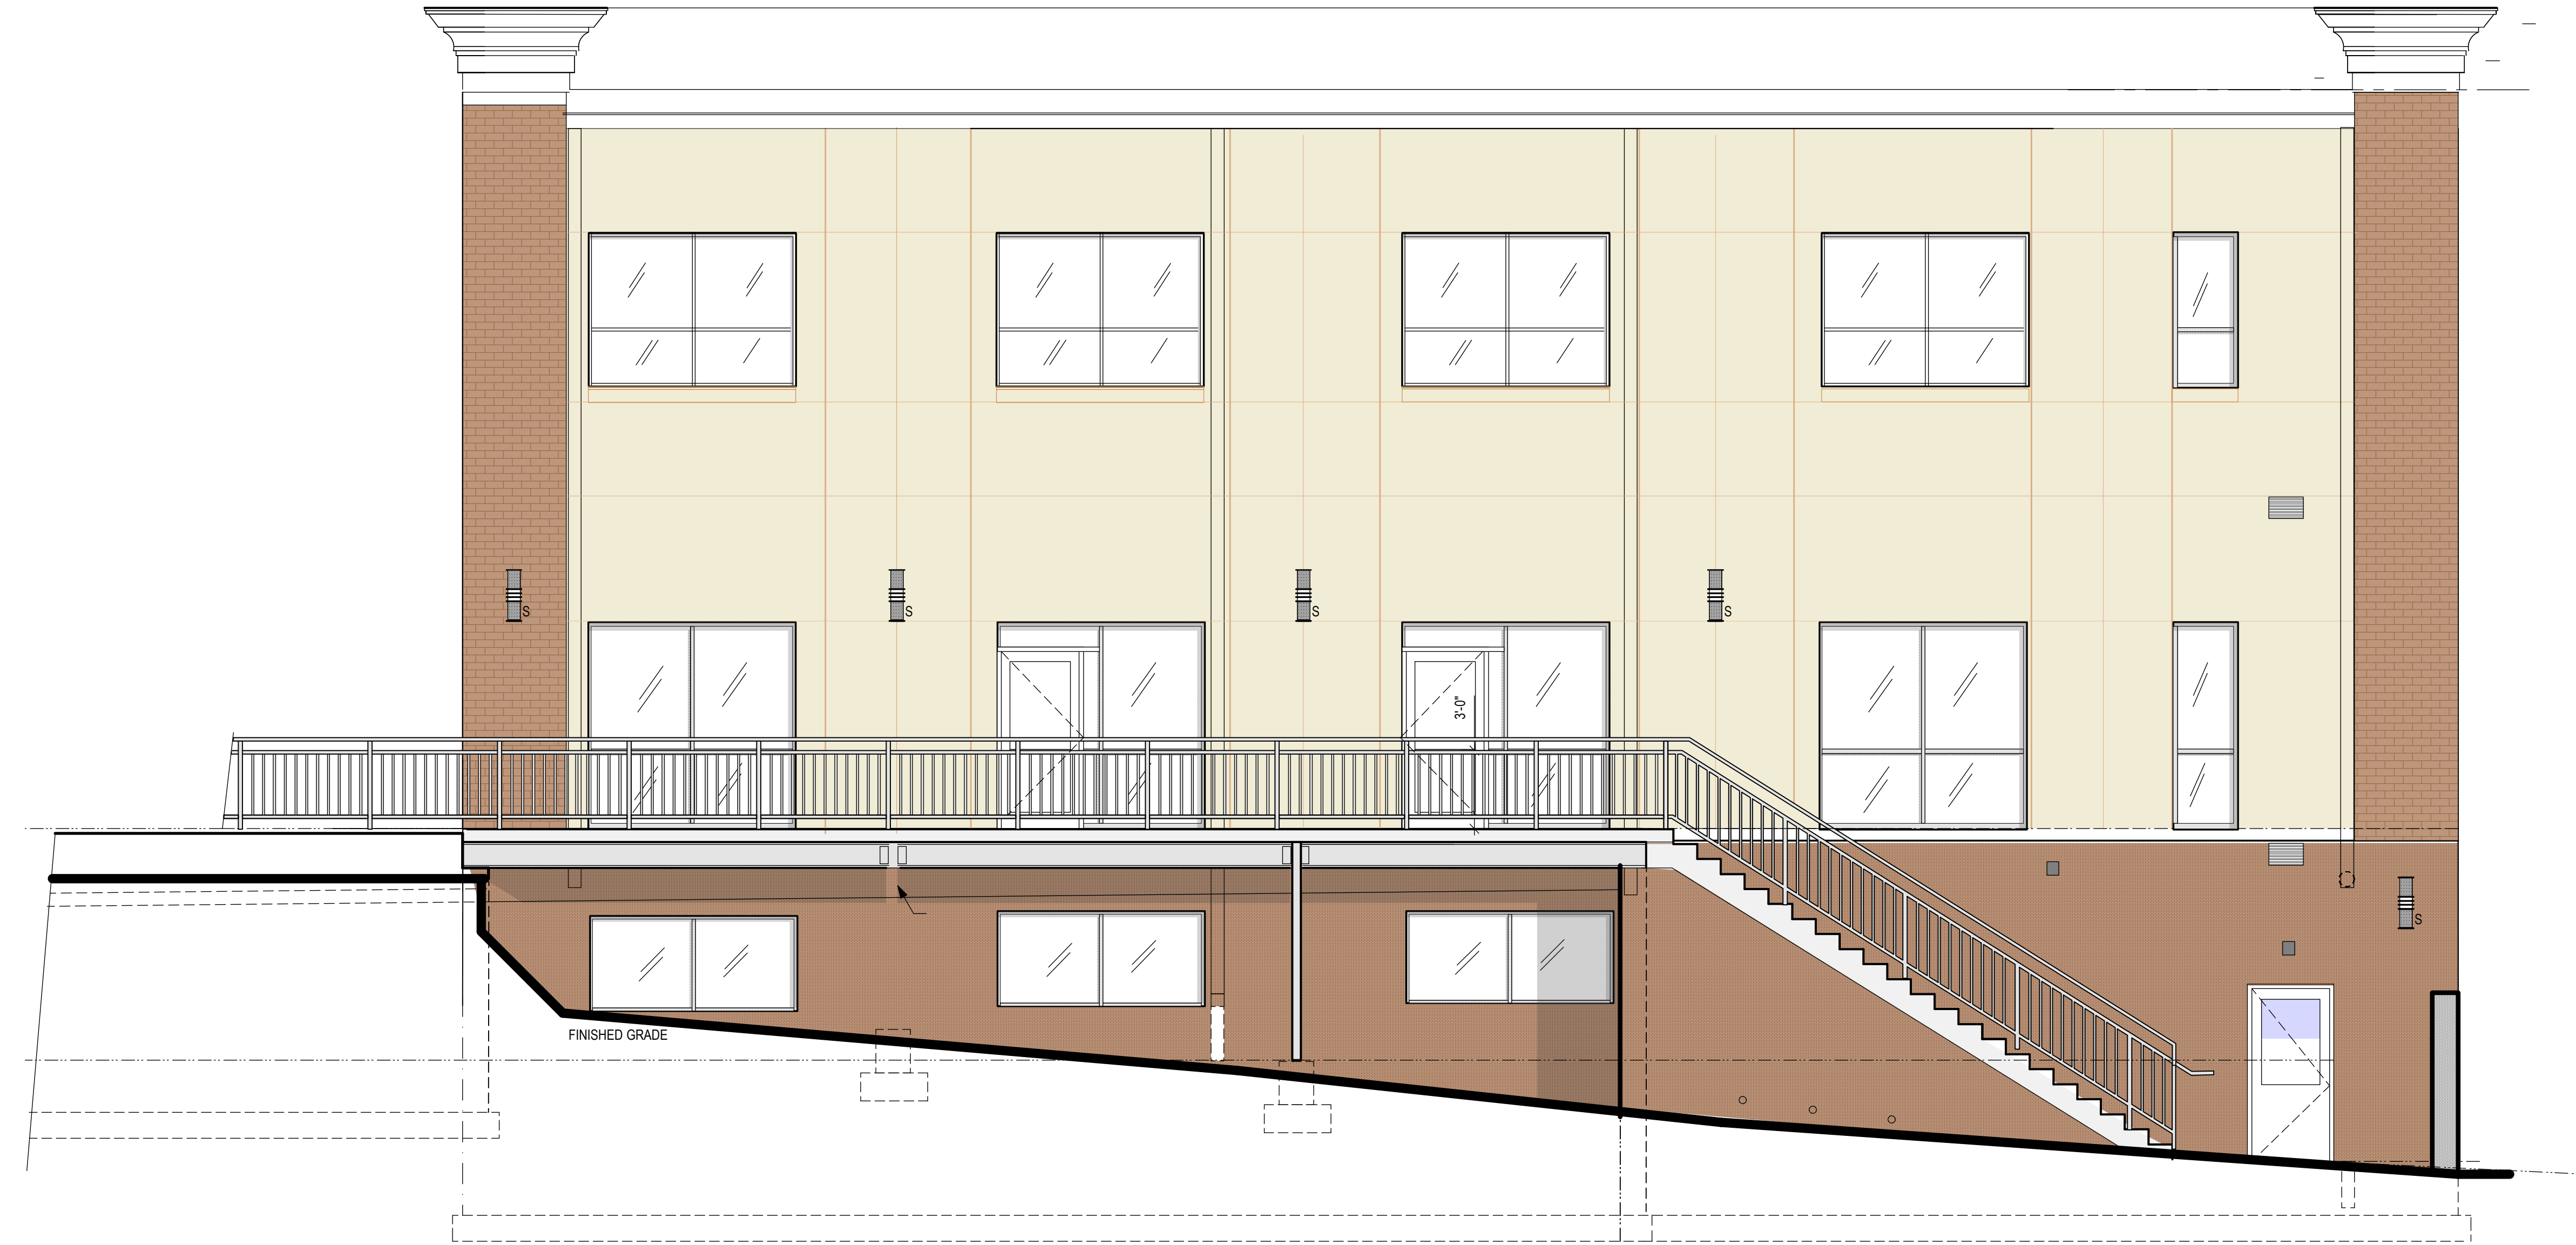

# PLASKETT 9261 BUILDING

9261 PLASKETT LANE  
LORTON, FAIRFAX COUNTY, VIRGINIA

This drawing, as an instrument of service is and shall remain the property of the Architect and shall not be reproduced, published or used in any way without the permission of the Architect.

