


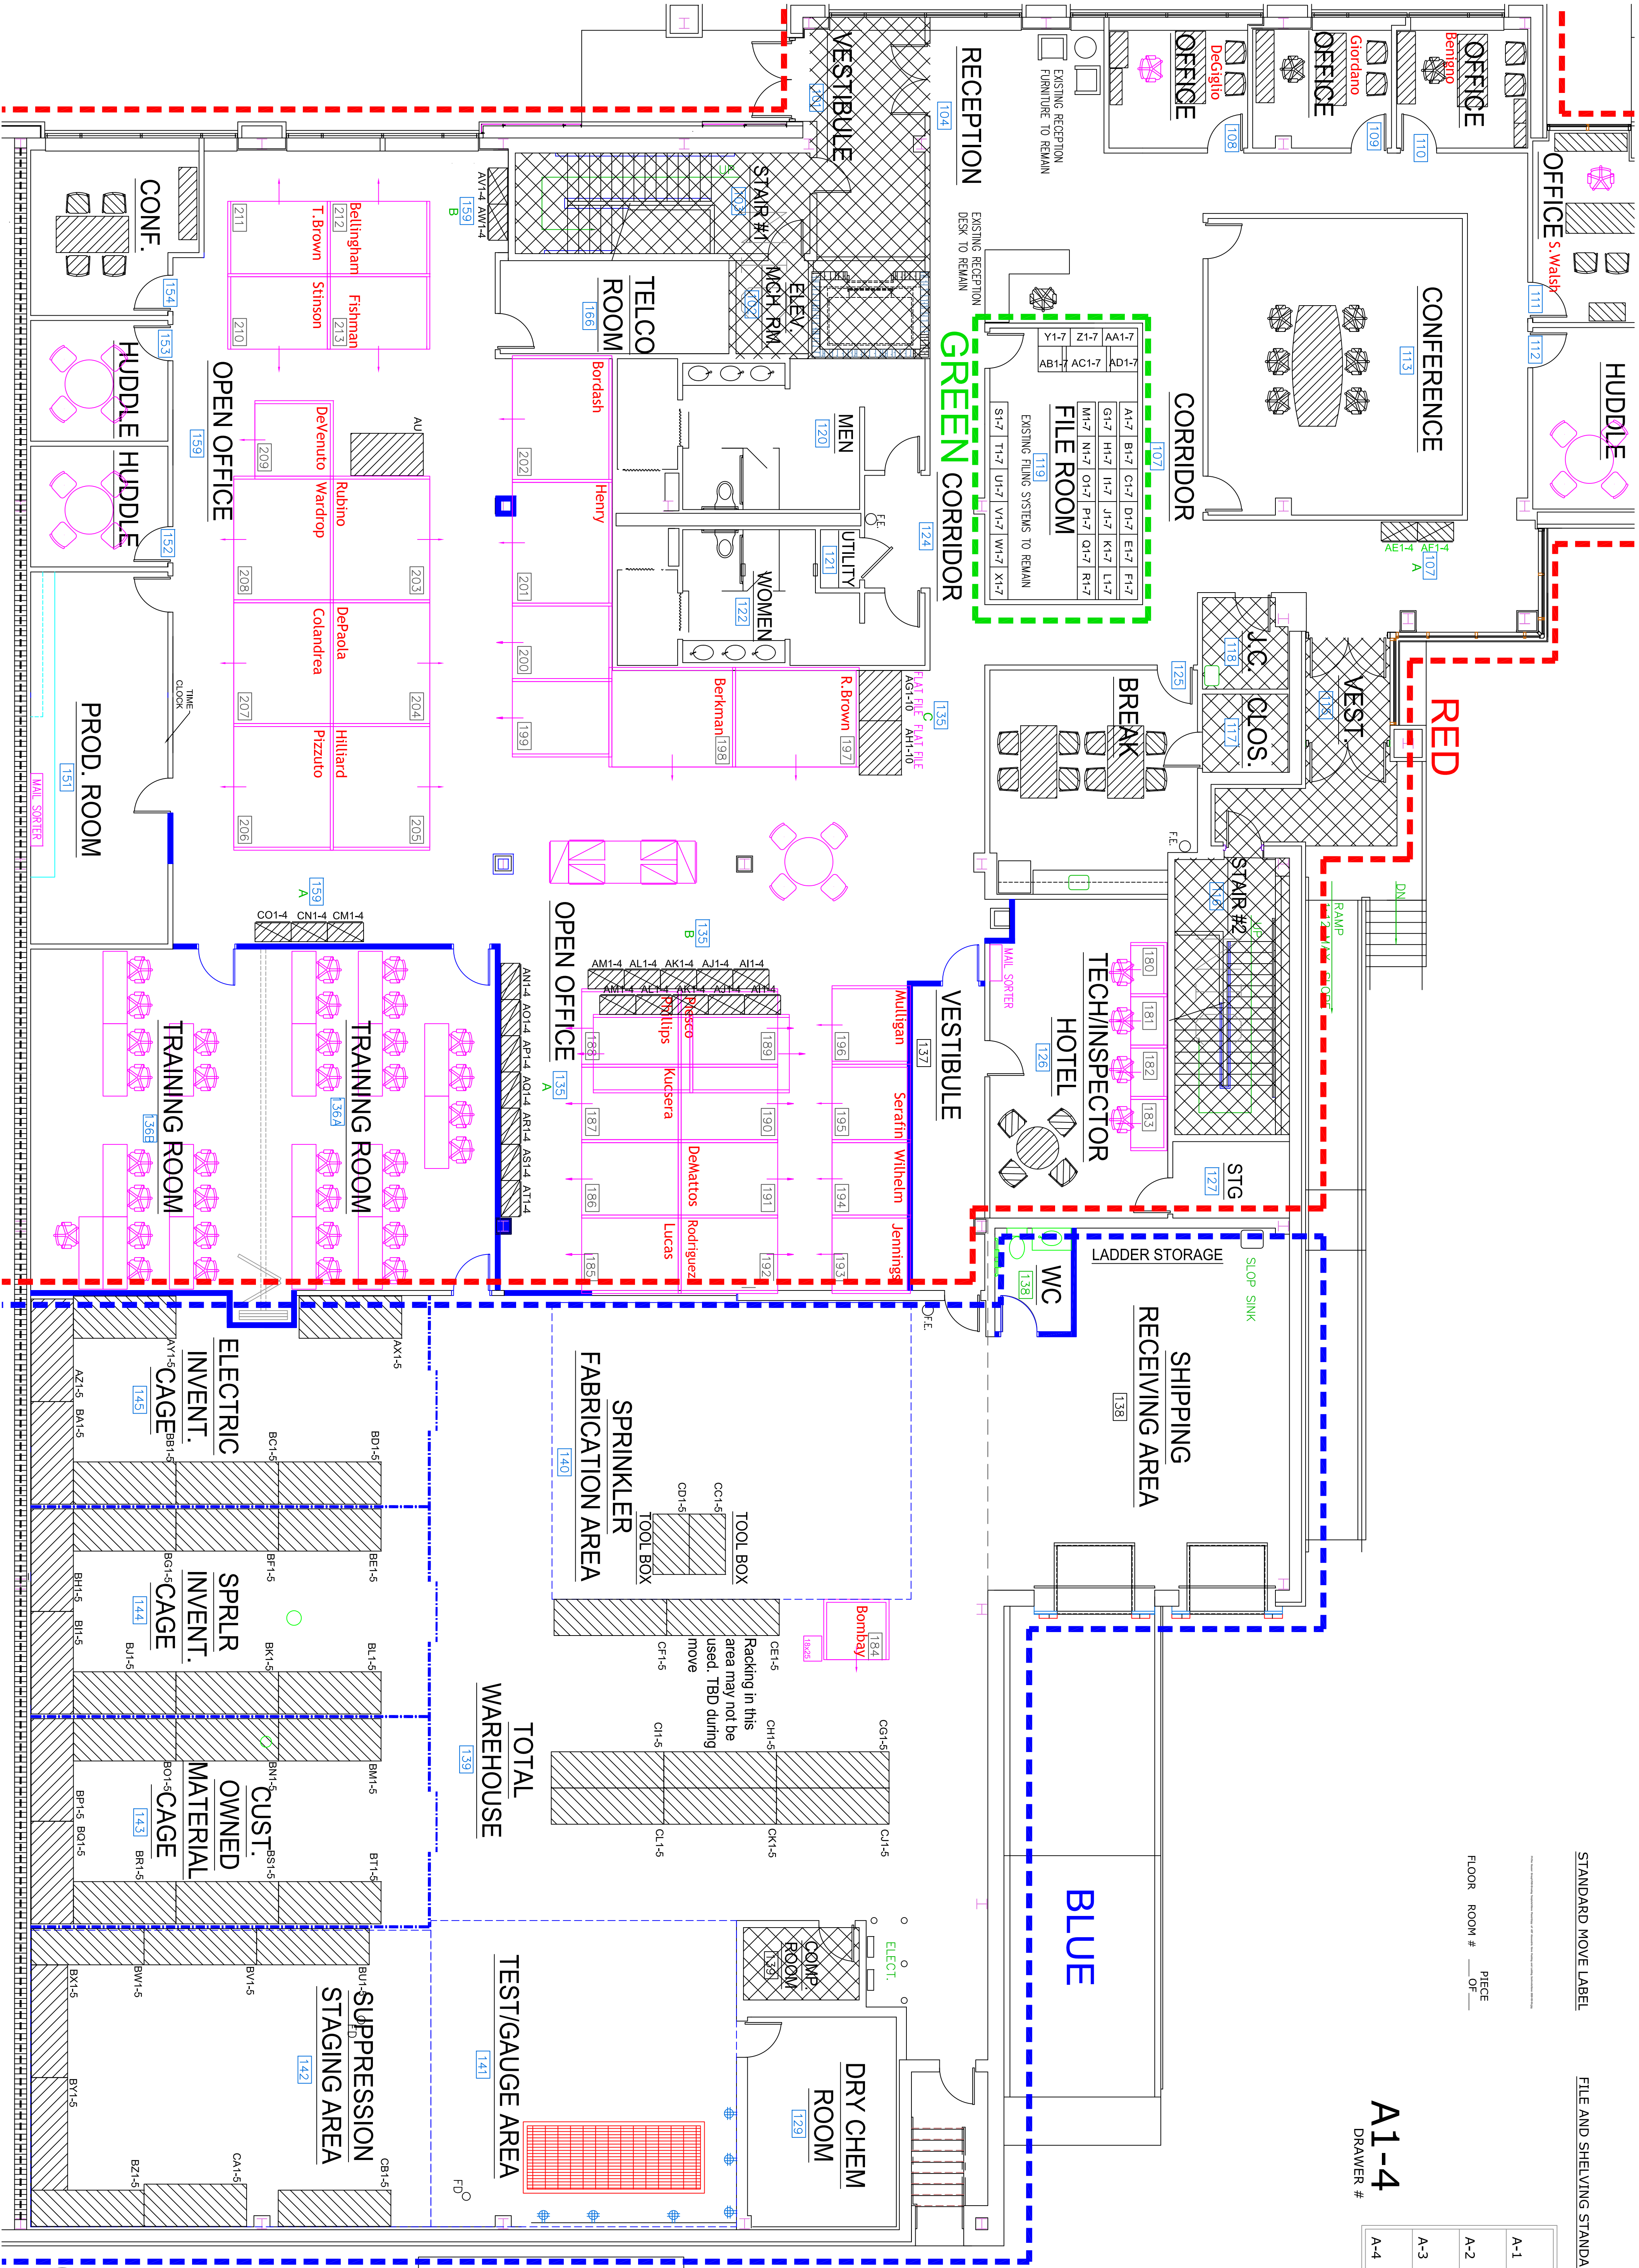

STANDARD MOVE LABEL

FILE AND SHELVING STANDARD LABELING

FLOOR ROOM # OF

A1-4
DRAWER #

A-1	—
A-2	—
A-3	—
A-4	—