


PLAN AND FIELD NOTES OF SURVEY OF
**PART OF NORTH HALF OF LOT 22, CONCESSION 8,
TOWNSHIP OF INNISFIL, COUNTY OF SIMCOE.**
SCALE: 1 INCH = 100 FEET.
JOHN BRADBURY LIMITED. 1985.

RECEIVED AND DEPOSITED AS
PLAN SIR-13936
DATE **OCT 31, 1985**
BY **John Bradbury**
DEPUTY LAND REGISTRAR FOR THE REGISTRY DIVISION OF SIMCOE (SI)

I REQUIRE THIS PLAN TO BE DEPOSITED UNDER THE REGISTRY ACT.
SHANTY BAY, ONTARIO.
DATE: JULY 30, 1985. **John Bradbury**
JOHN BRADBURY, ONTARIO LAND SURVEYOR.

CAUTION: THIS PLAN IS NOT A PLAN OF SUBDIVISION
WITHIN THE MEANING OF THE PLANNING ACT.

SCHEDULE OF PARTS		
PART	LOCATION	REGISTRATION
1	PART OF N ¹ / ₂ LOT 22, CONCESSION 8.	INST. N° 262491
2	"	INST. N° 262490
3	"	INST. N° 262489
4	"	INST. N° 764970
5	"	INST. N° 724960

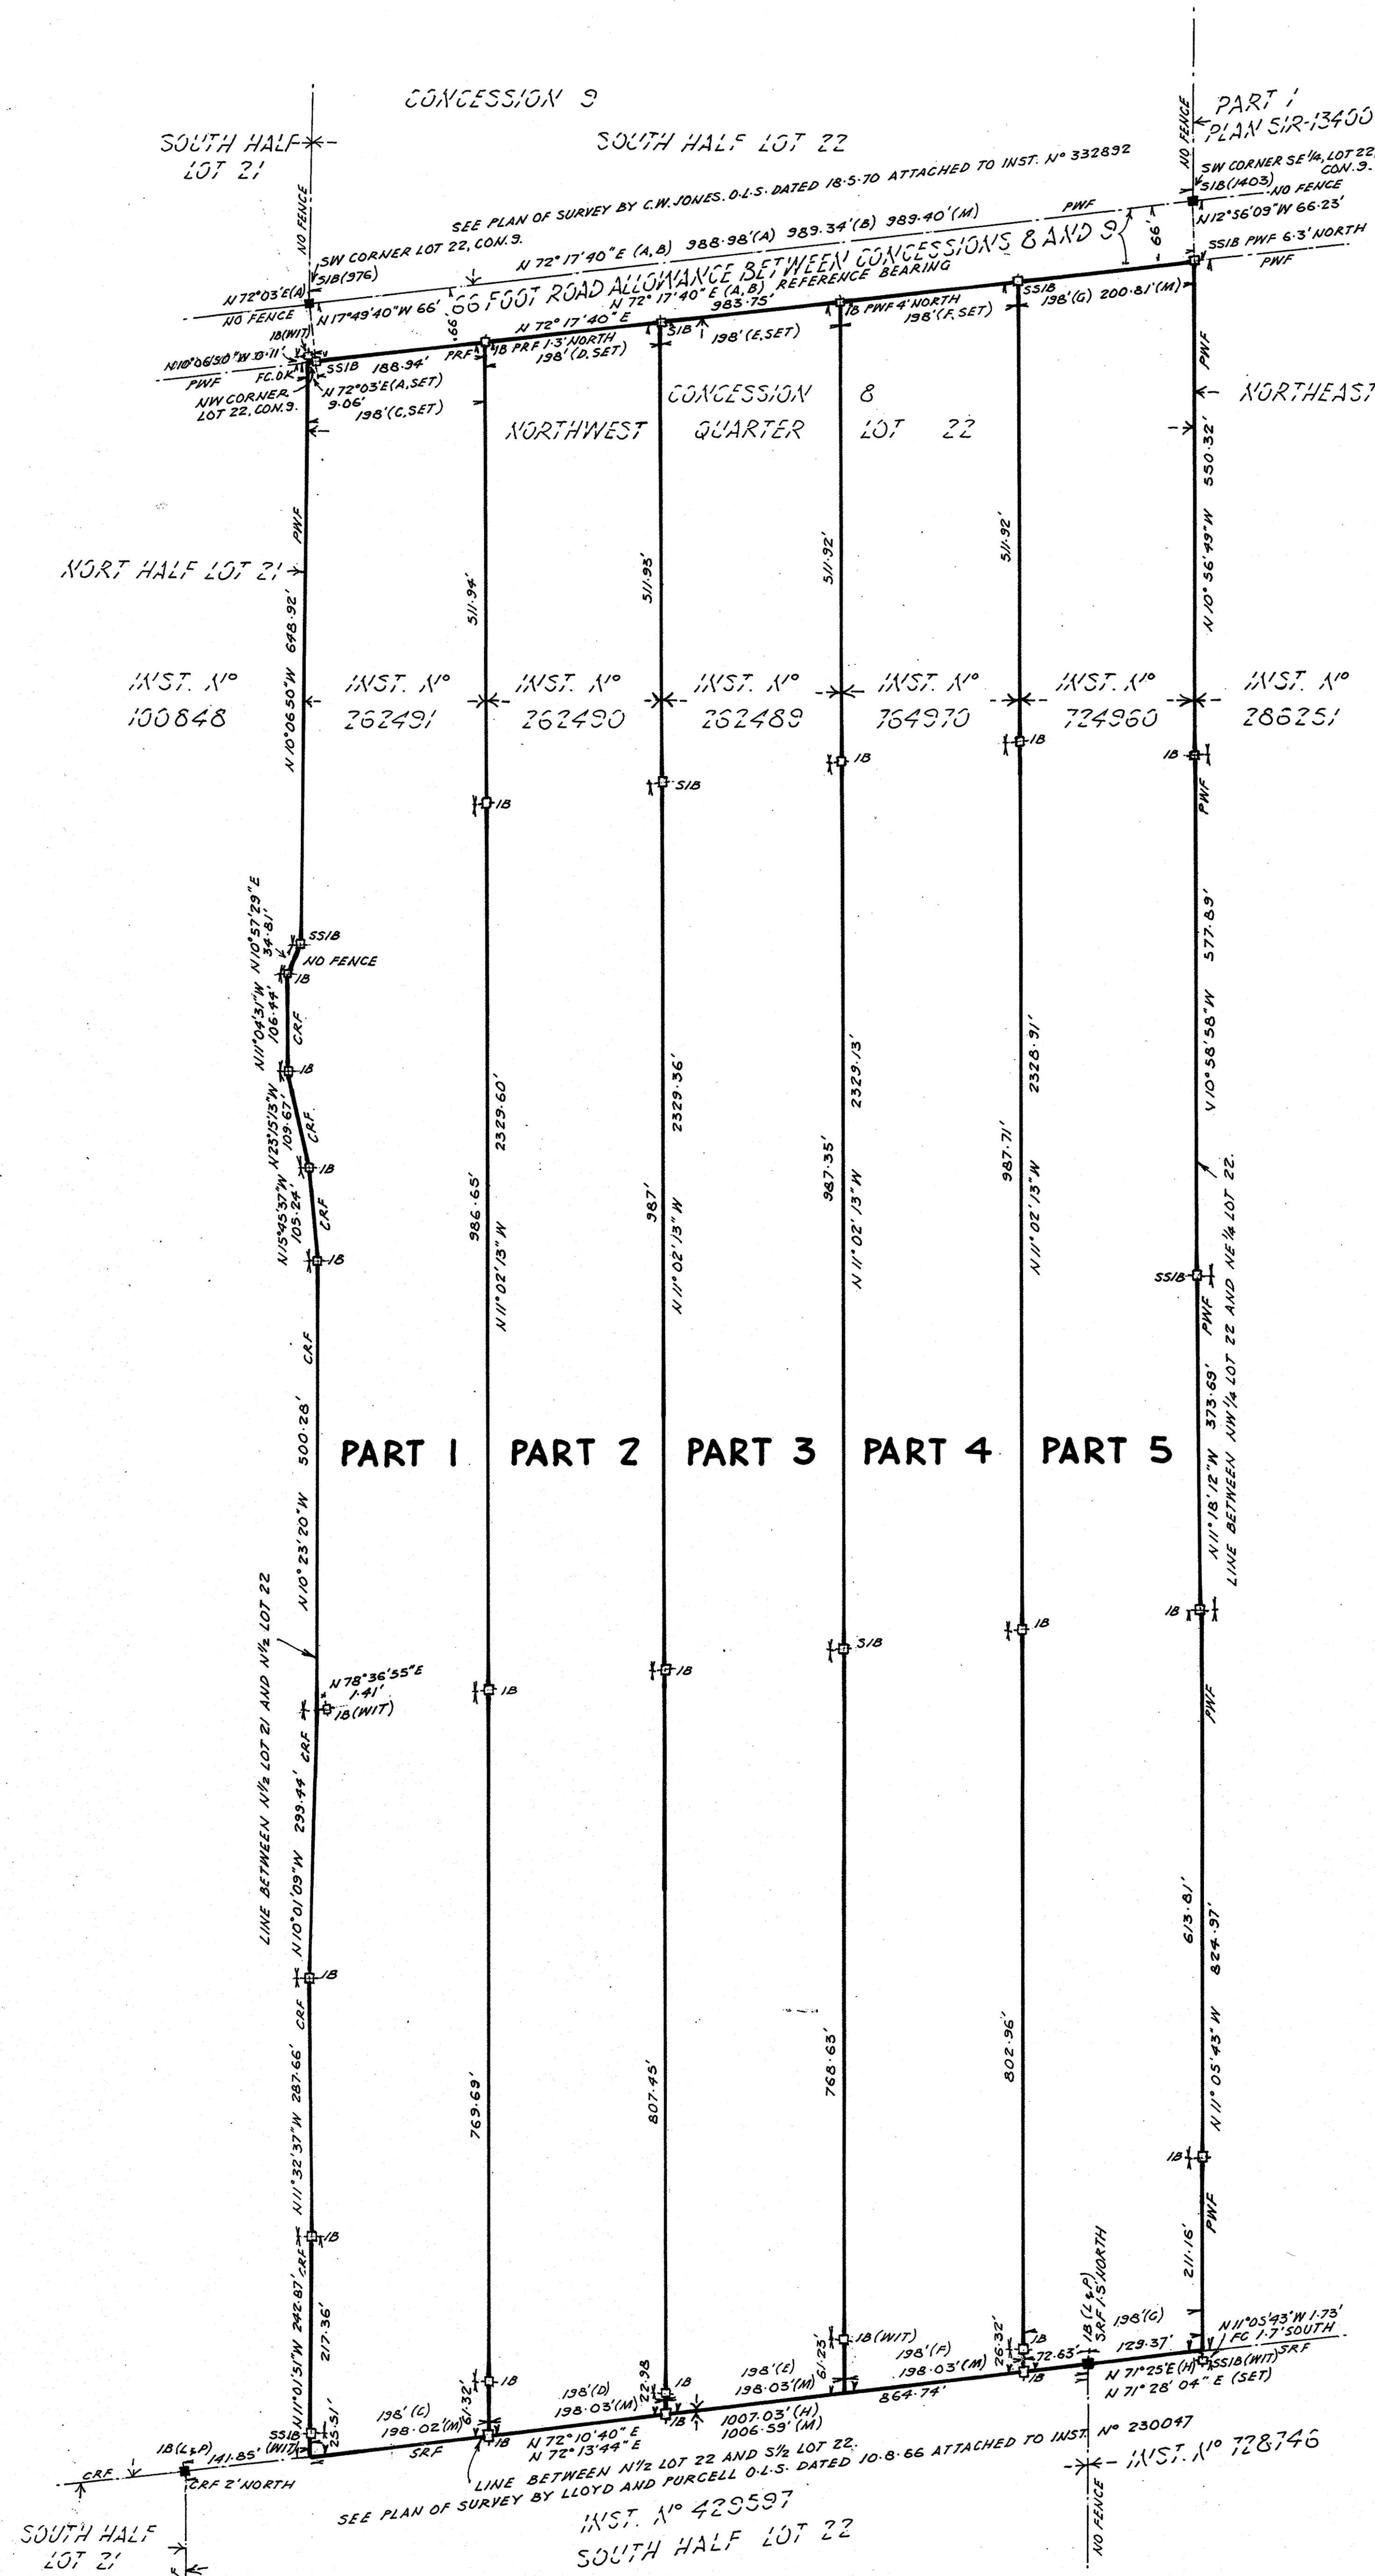

NOTE:
BEARINGS ARE ASTRONOMIC AND ARE REFERRED TO THE
SOUTH LIMIT OF LOT 22, CONCESSION 9, TOWNSHIP OF
INNISFIL, AS SHOWN ON PLAN SIR-13900, HAVING A
BEARING OF N 72° 17' 40\"

DISTANCES ARE IN FEET AND DECIMALS OF A FOOT.
ALL HANGING LINES HAVE BEEN VERIFIED.

LEGEND:
(A) DENOTES PLAN OF SURVEY BY C.W. JONES, O.L.S.
DATED 18-5-70 ATTACHED TO INST. N°
332832.
(B) - PLAN SIR-13900.
(C) - INST. N° 262491.
(D) - INST. N° 262490.
(E) - INST. N° 262489.
(F) - INST. N° 764970.
(G) - INST. N° 724960.
(H) - PLAN OF SURVEY BY LLOYD AND PURCELL
O.L.S. DATED 10-8-66 ATTACHED TO INST.
N° 230047.
(M) - MEASURED.
(WIT) - WITNESS.
(976) - C.W. JONES, O.L.S.
(1403) - W.D. SMITH, O.L.S.
(L&P) - LLOYD AND PURCELL, O.L.S.
FC - FENCE CORNER.
PNF - POST AND WIRE FENCE.
PRF - POLE RAIL FENCE.
CRF - CRUTCH RAIL FENCE.
SRF - SNAKE RAIL FENCE.
SIB - STANDARD IRON BAR.
SSIB - SHORT STANDARD IRON BAR.
IB - IRON BAR.

SURVEYOR'S CERTIFICATE
I CERTIFY THAT
(1) THIS SURVEY AND PLAN ARE CORRECT AND IN
ACCORDANCE WITH THE SURVEYS ACT AND THE
REGISTRY ACT AND THE REGULATIONS MADE
THEREUNDER.
(2) THE SURVEY WAS COMPLETED ON THE 30TH DAY OF
JULY, 1985.
John Bradbury
SHANTY BAY, ONTARIO. JOHN BRADBURY,
DATE: JULY 30, 1985. ONTARIO LAND SURVEYOR.

JOHN BRADBURY LIMITED
ONTARIO LAND SURVEYOR
R.R. #2, SHANTY BAY, ONTARIO, L0L 2L0
PHONE: (705) 726 3528 OP. 85-8

SIR-13936