


**HORIZON SAVANNAH - BUILDING 1**  
711,975 SF

**1 BUILDING PLAN**  
SCALE: 1" = 50'-0"



**2 BUILDING SECTION**  
SCALE: 1" = 50'-0"

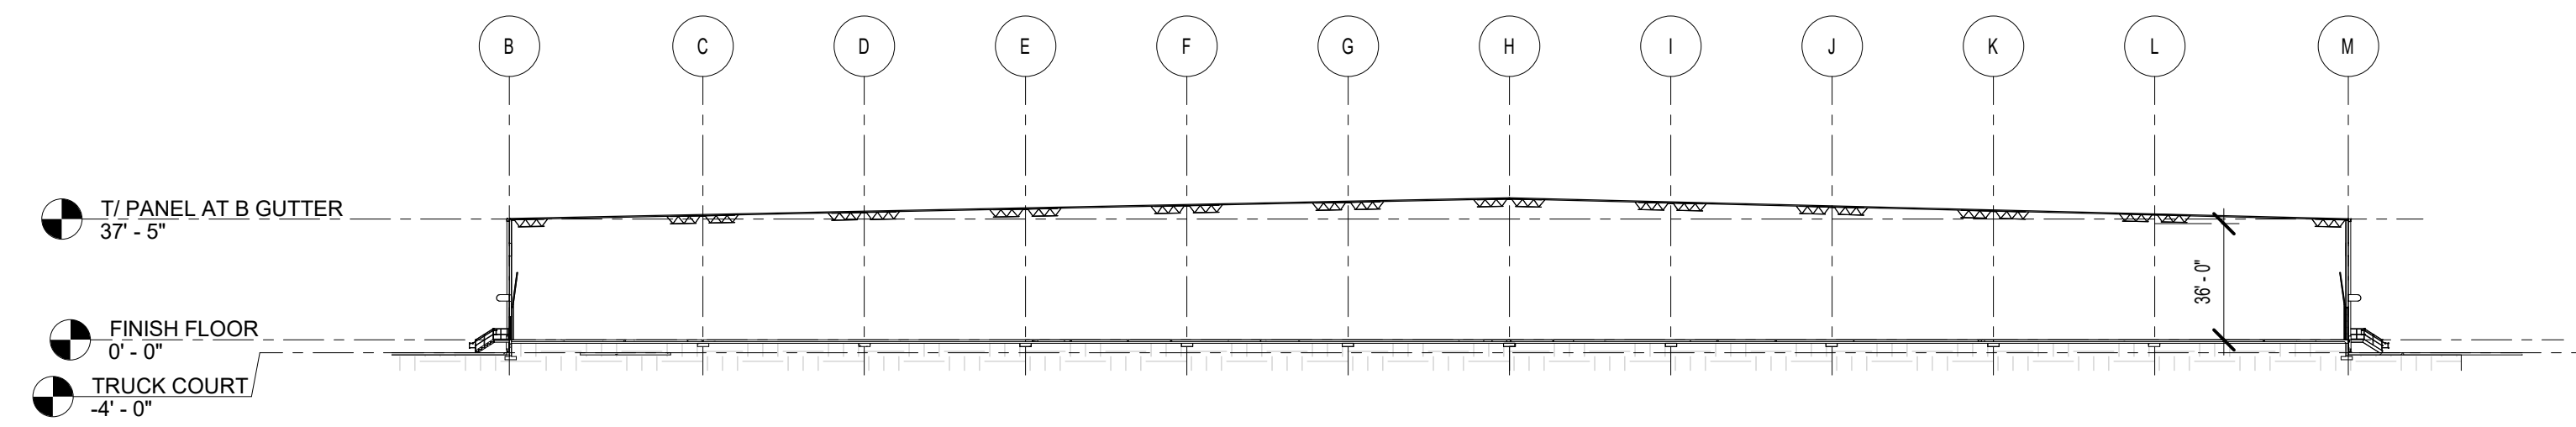

**HORIZON SAVANNAH  
LOGISTICS PARK  
PHASE I**

**BUILDING 1**

BLOOMINGDALE, GA

© 2021, Atlas Collaborative LLC. These drawings are protected by the copyright laws of the United States. These drawings or any part thereof may not be used for any purpose or reproduced in any form or by any means without the written consent of Atlas Collaborative, LLC.

**Print Record**

13 MAY 2021	DESIGN REVIEW
22 MAY 2021	DESIGN REVIEW
25 JUNE 2021	DESIGN REVIEW
7 JULY 2021	PRICING SET
4 AUGUST 2021	GMP REVIEW CHANGES
1 SEPTEMBER 2021	PERMIT SET

**Revisions**

Issue Date	Job No.
8/18/2021	2101026.001

**Sheet Title**

**OVERALL BUILDING  
PLAN**

**Sheet No.**

**A-100**

NOT ISSUED FOR CONSTRUCTION