




15

THIS INSTRUMENTED ALLOCATION OF EASEMENTS TO THE
 DISTRICT IS A VOUCHER FOR THE EASEMENTS
 OF THE DISTRICT AND DOES NOT CONSTITUTE A
 WARRANTY OF THE DISTRICT OR ITS AGENTS.

• SET OR EX. 3/4" REBAR
 OR AS NOTED

NOTE: THE FOLLOWING EASEMENTS ARE NOT
 LOCATED WITHIN THIS PARCEL

- 1) EASEMENT TO COUNTY OF ERIE AND ERIE COUNTY SENIOR DISTRICT
 No. 223 BY L-1027, P-325 (ALONG GREEN LINE OF HALLADAY AVENUE)
- 2) 15' WIDE EASEMENT TO SANITARY SERVICE GAS WELL AND GAS LINES
 L-1080A, P-3485 (SEE LOCATION)

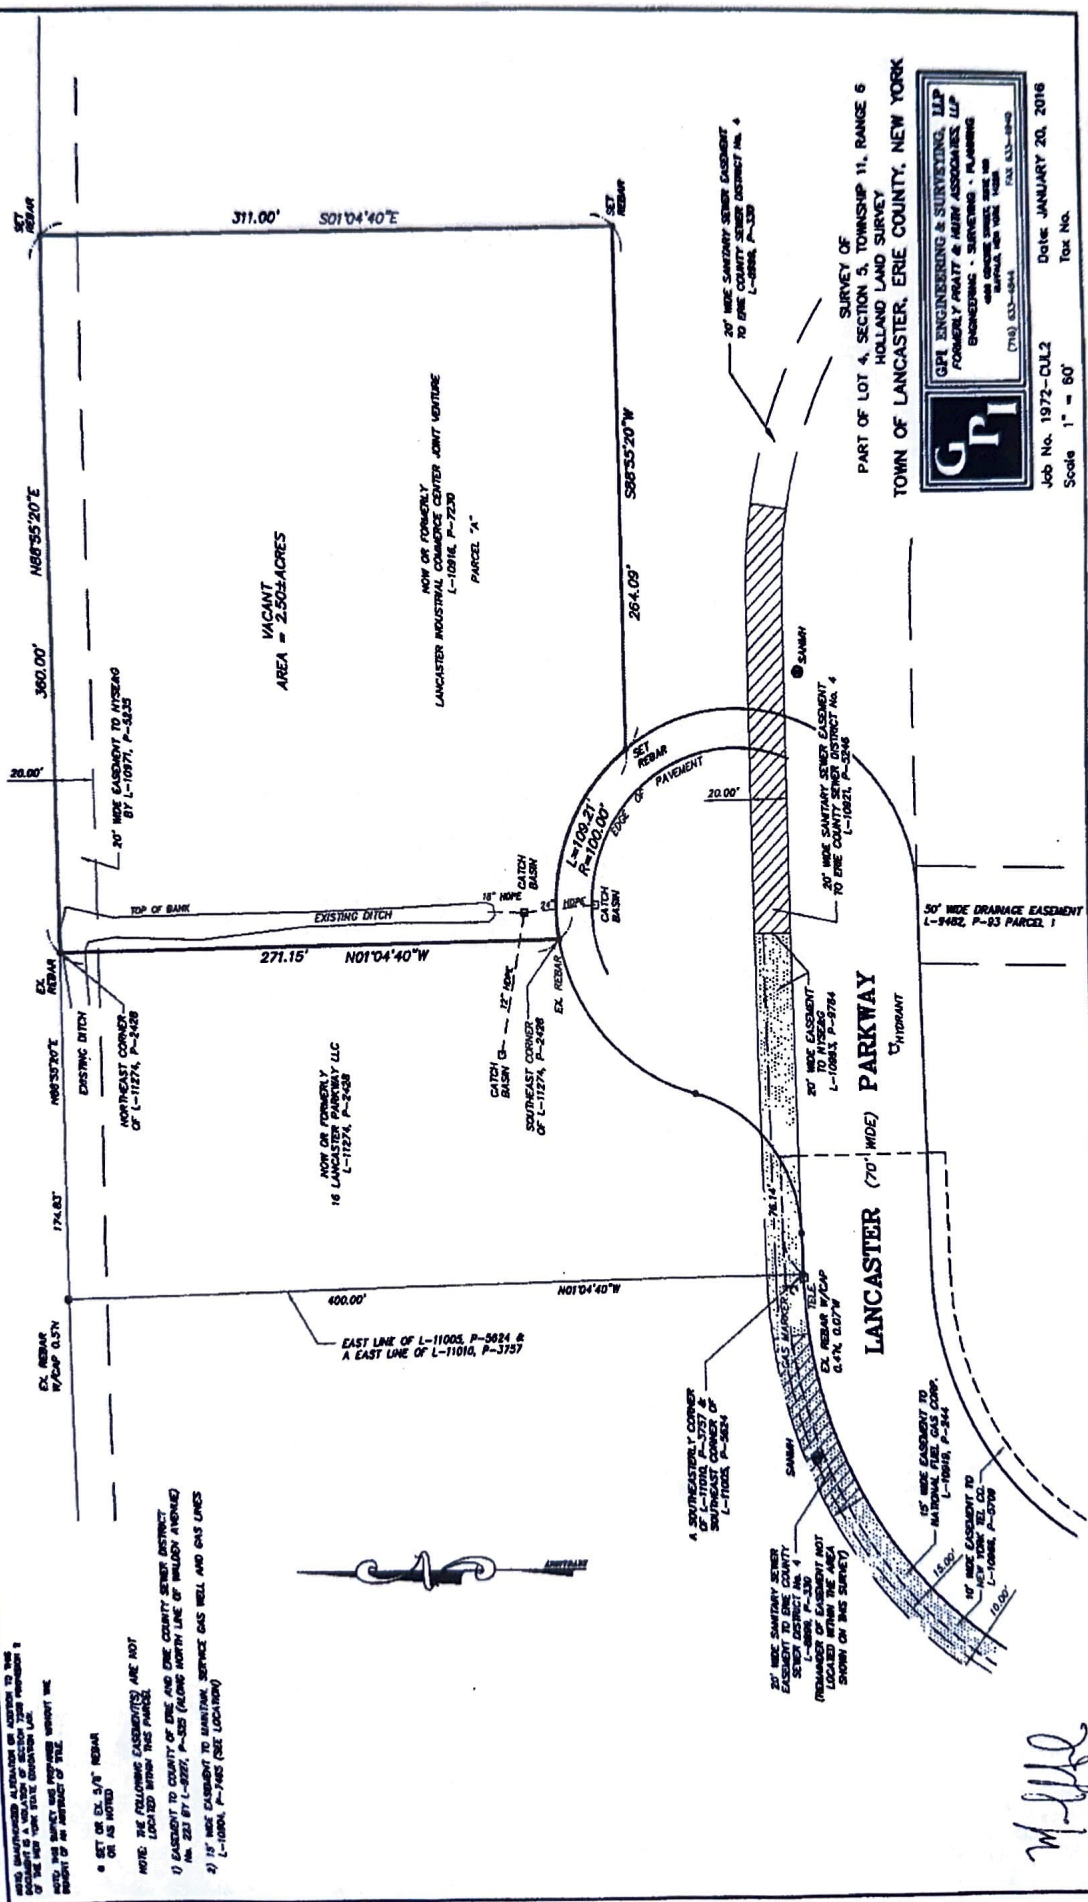

GPI
 GPI ENGINEERING & SURVEYING, LLP
 FORMERLY PRATT & HARRIS ASSOCIATES, LLP
 ENGINEERING • SURVEYING • PLANNING
 400 STATE STREET, SUITE 100
 BUFFALO, NEW YORK 14202
 (716) 633-0444 FAX 633-0440

DATE: JANUARY 20, 2016
 JOB NO. 1972-CJL2
 SCALE: 1" = 80'

SURVEY OF
 PART OF LOT 4, SECTION 3, TOWNSHIP 11, RANGE 6
 HOLLAND LAND SURVEY
 TOWN OF LANCASTER, ERIE COUNTY, NEW YORK

W. J. J. J.