



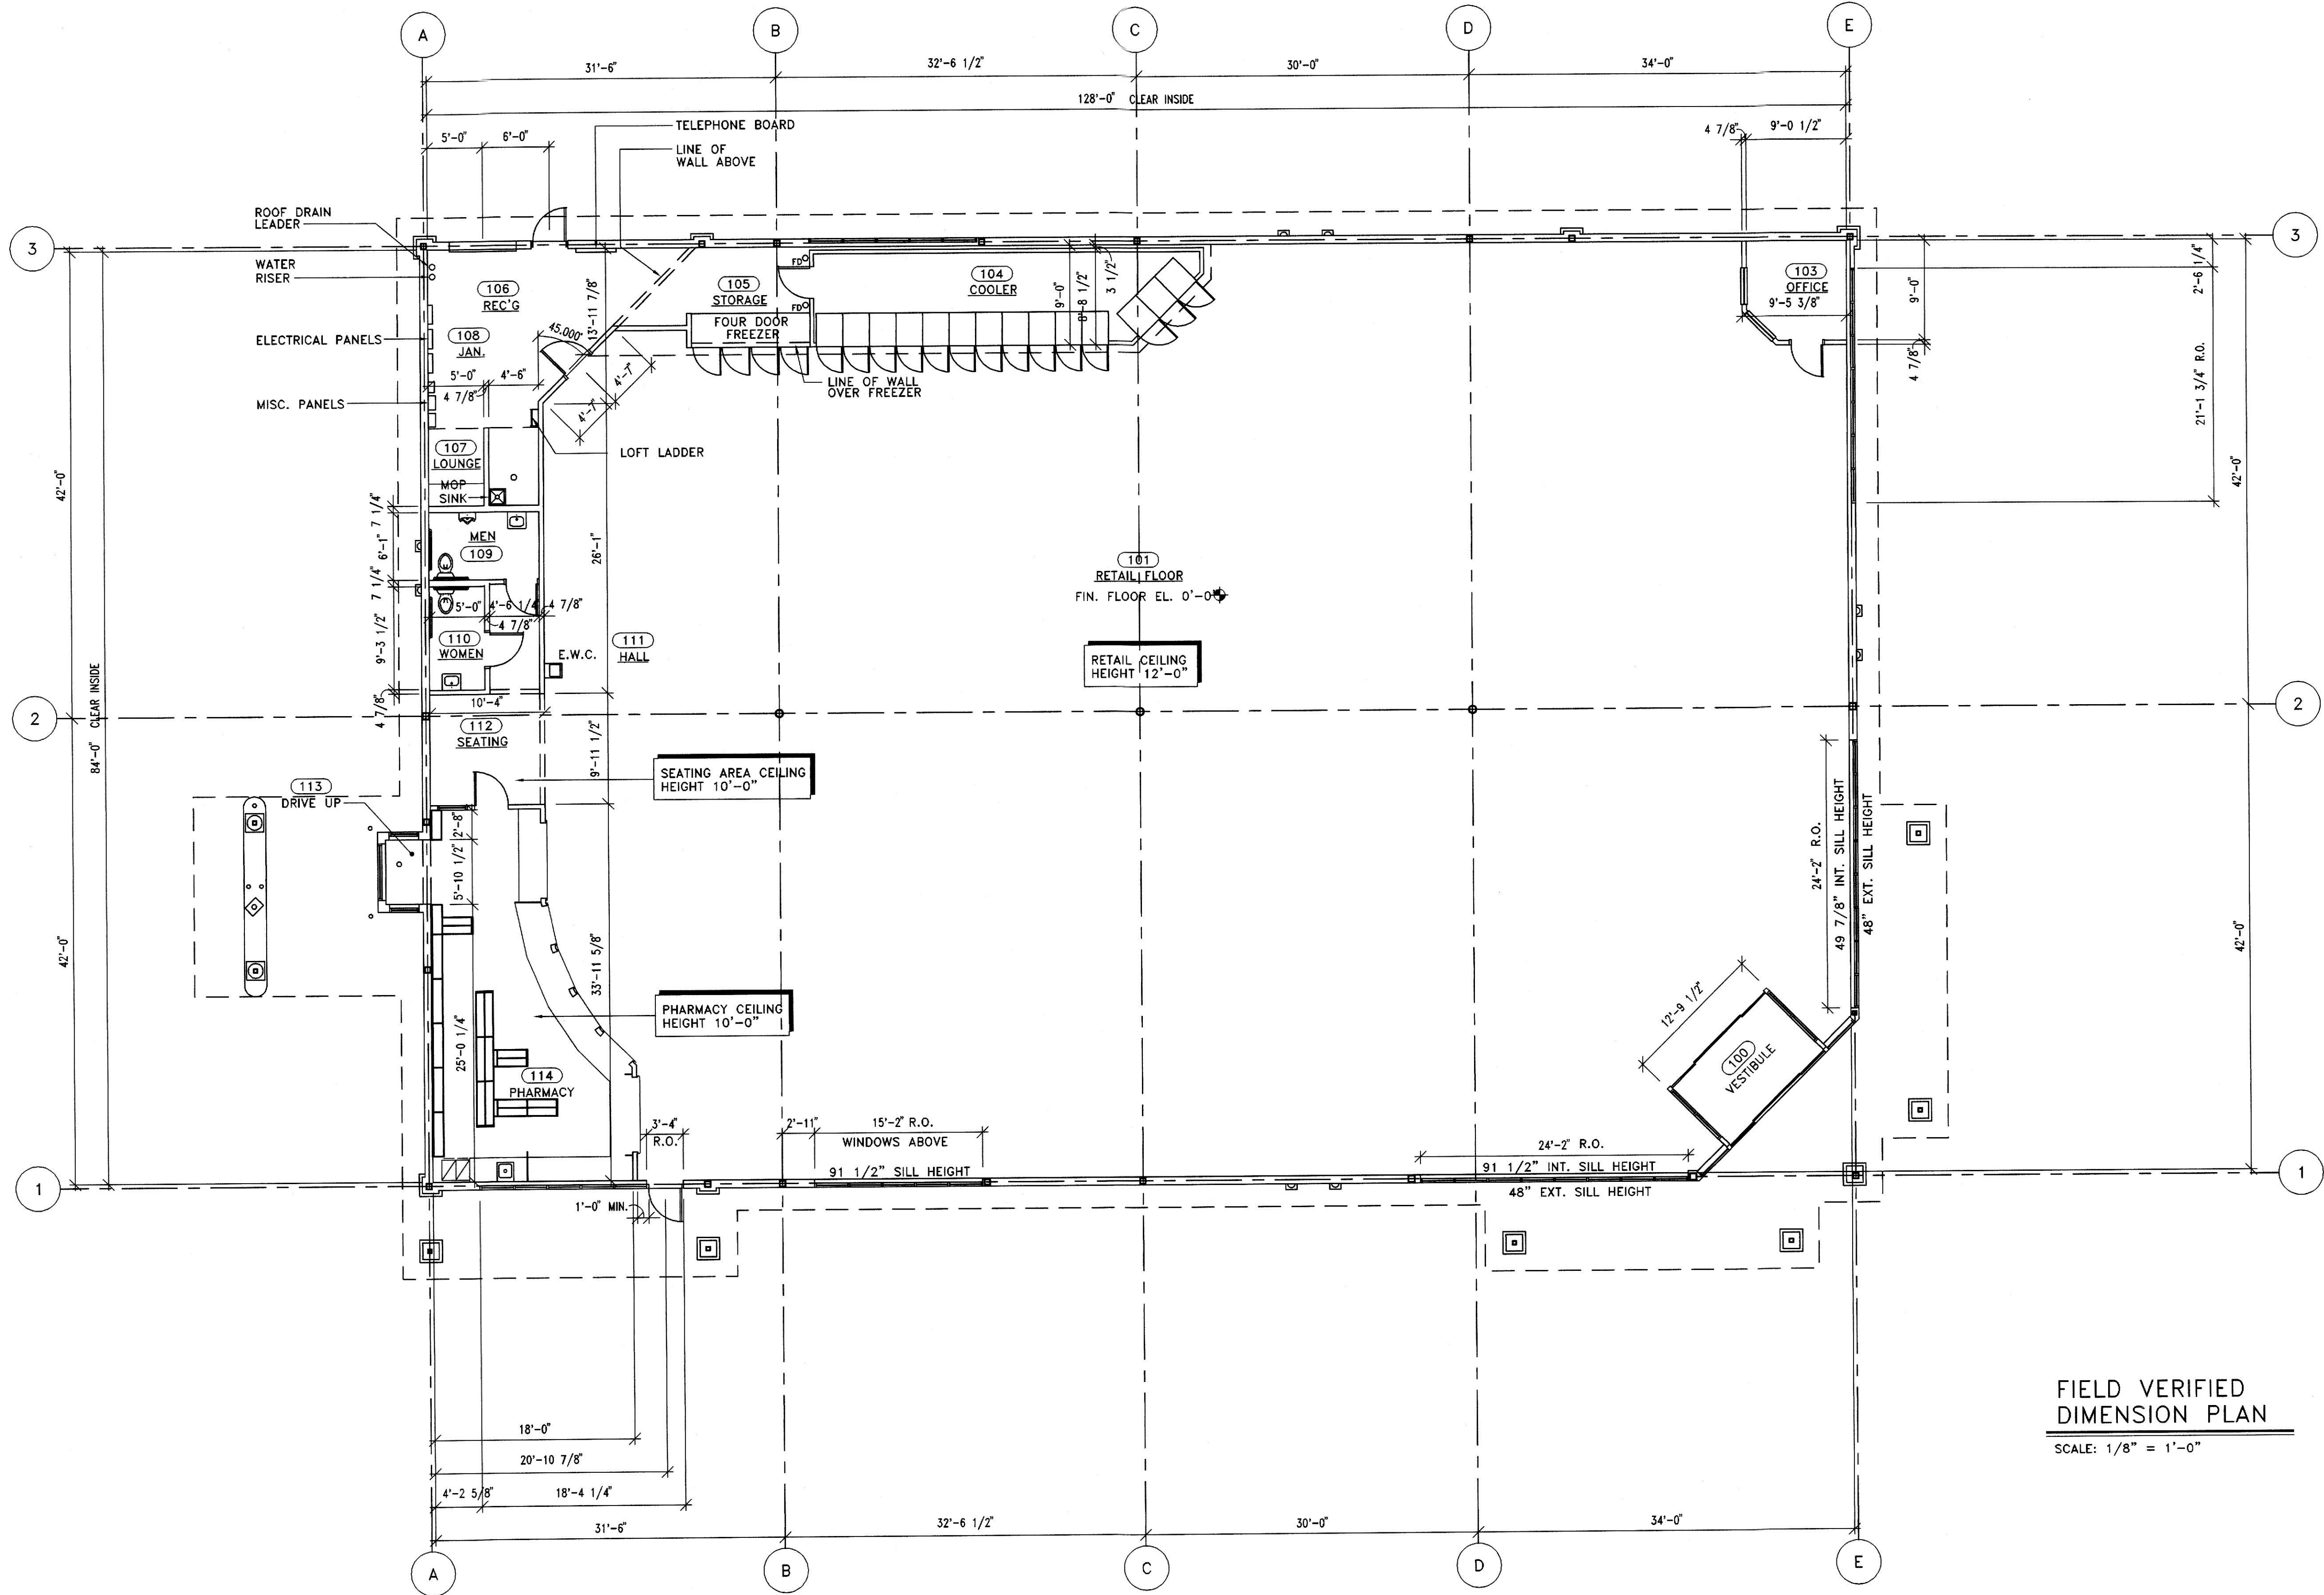

BRUCE RONAYNE HAMILTON ARCHITECTS INC.

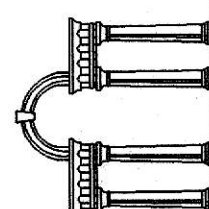

ARCHITECTURE
LAND PLANNING
INTERIOR DESIGN
P.O. BOX 104
NEW IPSWICH, NEW HAMPSHIRE 03071

REV. NO.	DESCRIPTION OF REVISION	REV. DATE
11-20-98	ADDED ADDITIONAL SPANDREL GLASS AREAS	

RITE AID
STORE NO. 1653-03
ADDRESS: ROUTES 202 & 124
JAFFREY, NH 03452

PROJECT NO.: 9684
DATE: 6-12-98
REVISED: 11-20-98
DRAWN BY: LT

**FIELD VERIFIED
DIMENSION
PLAN**

A-4