

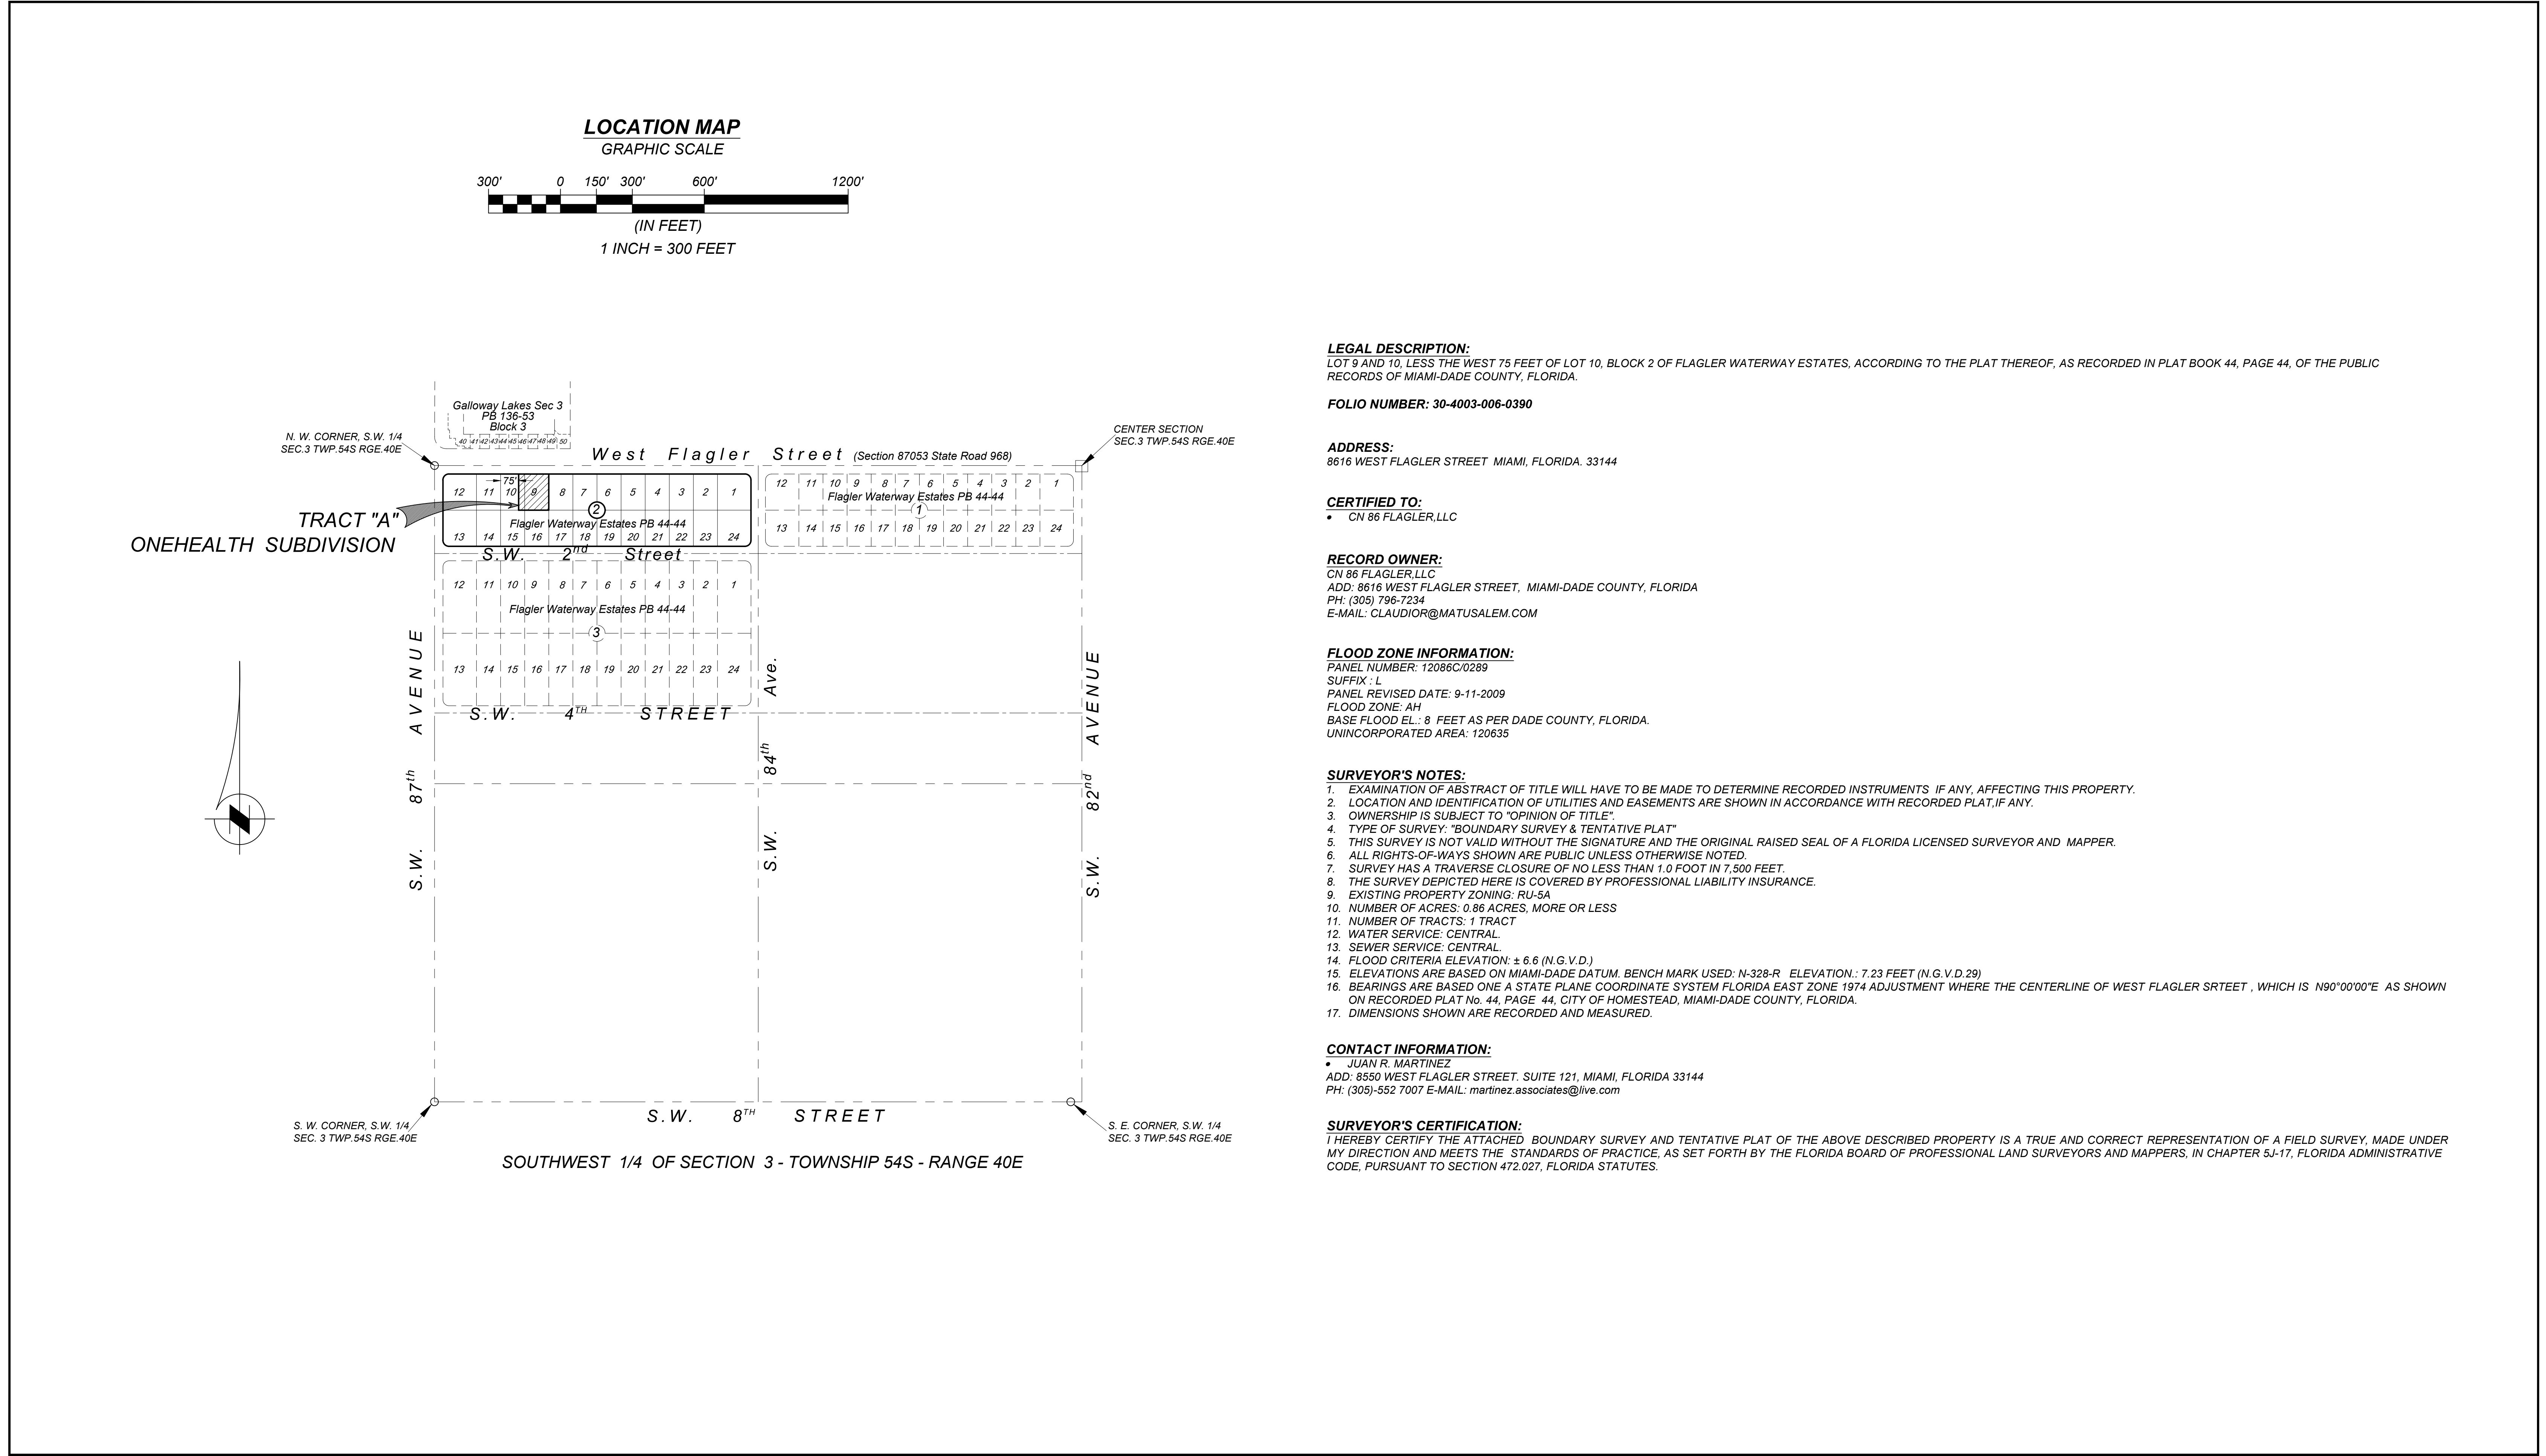


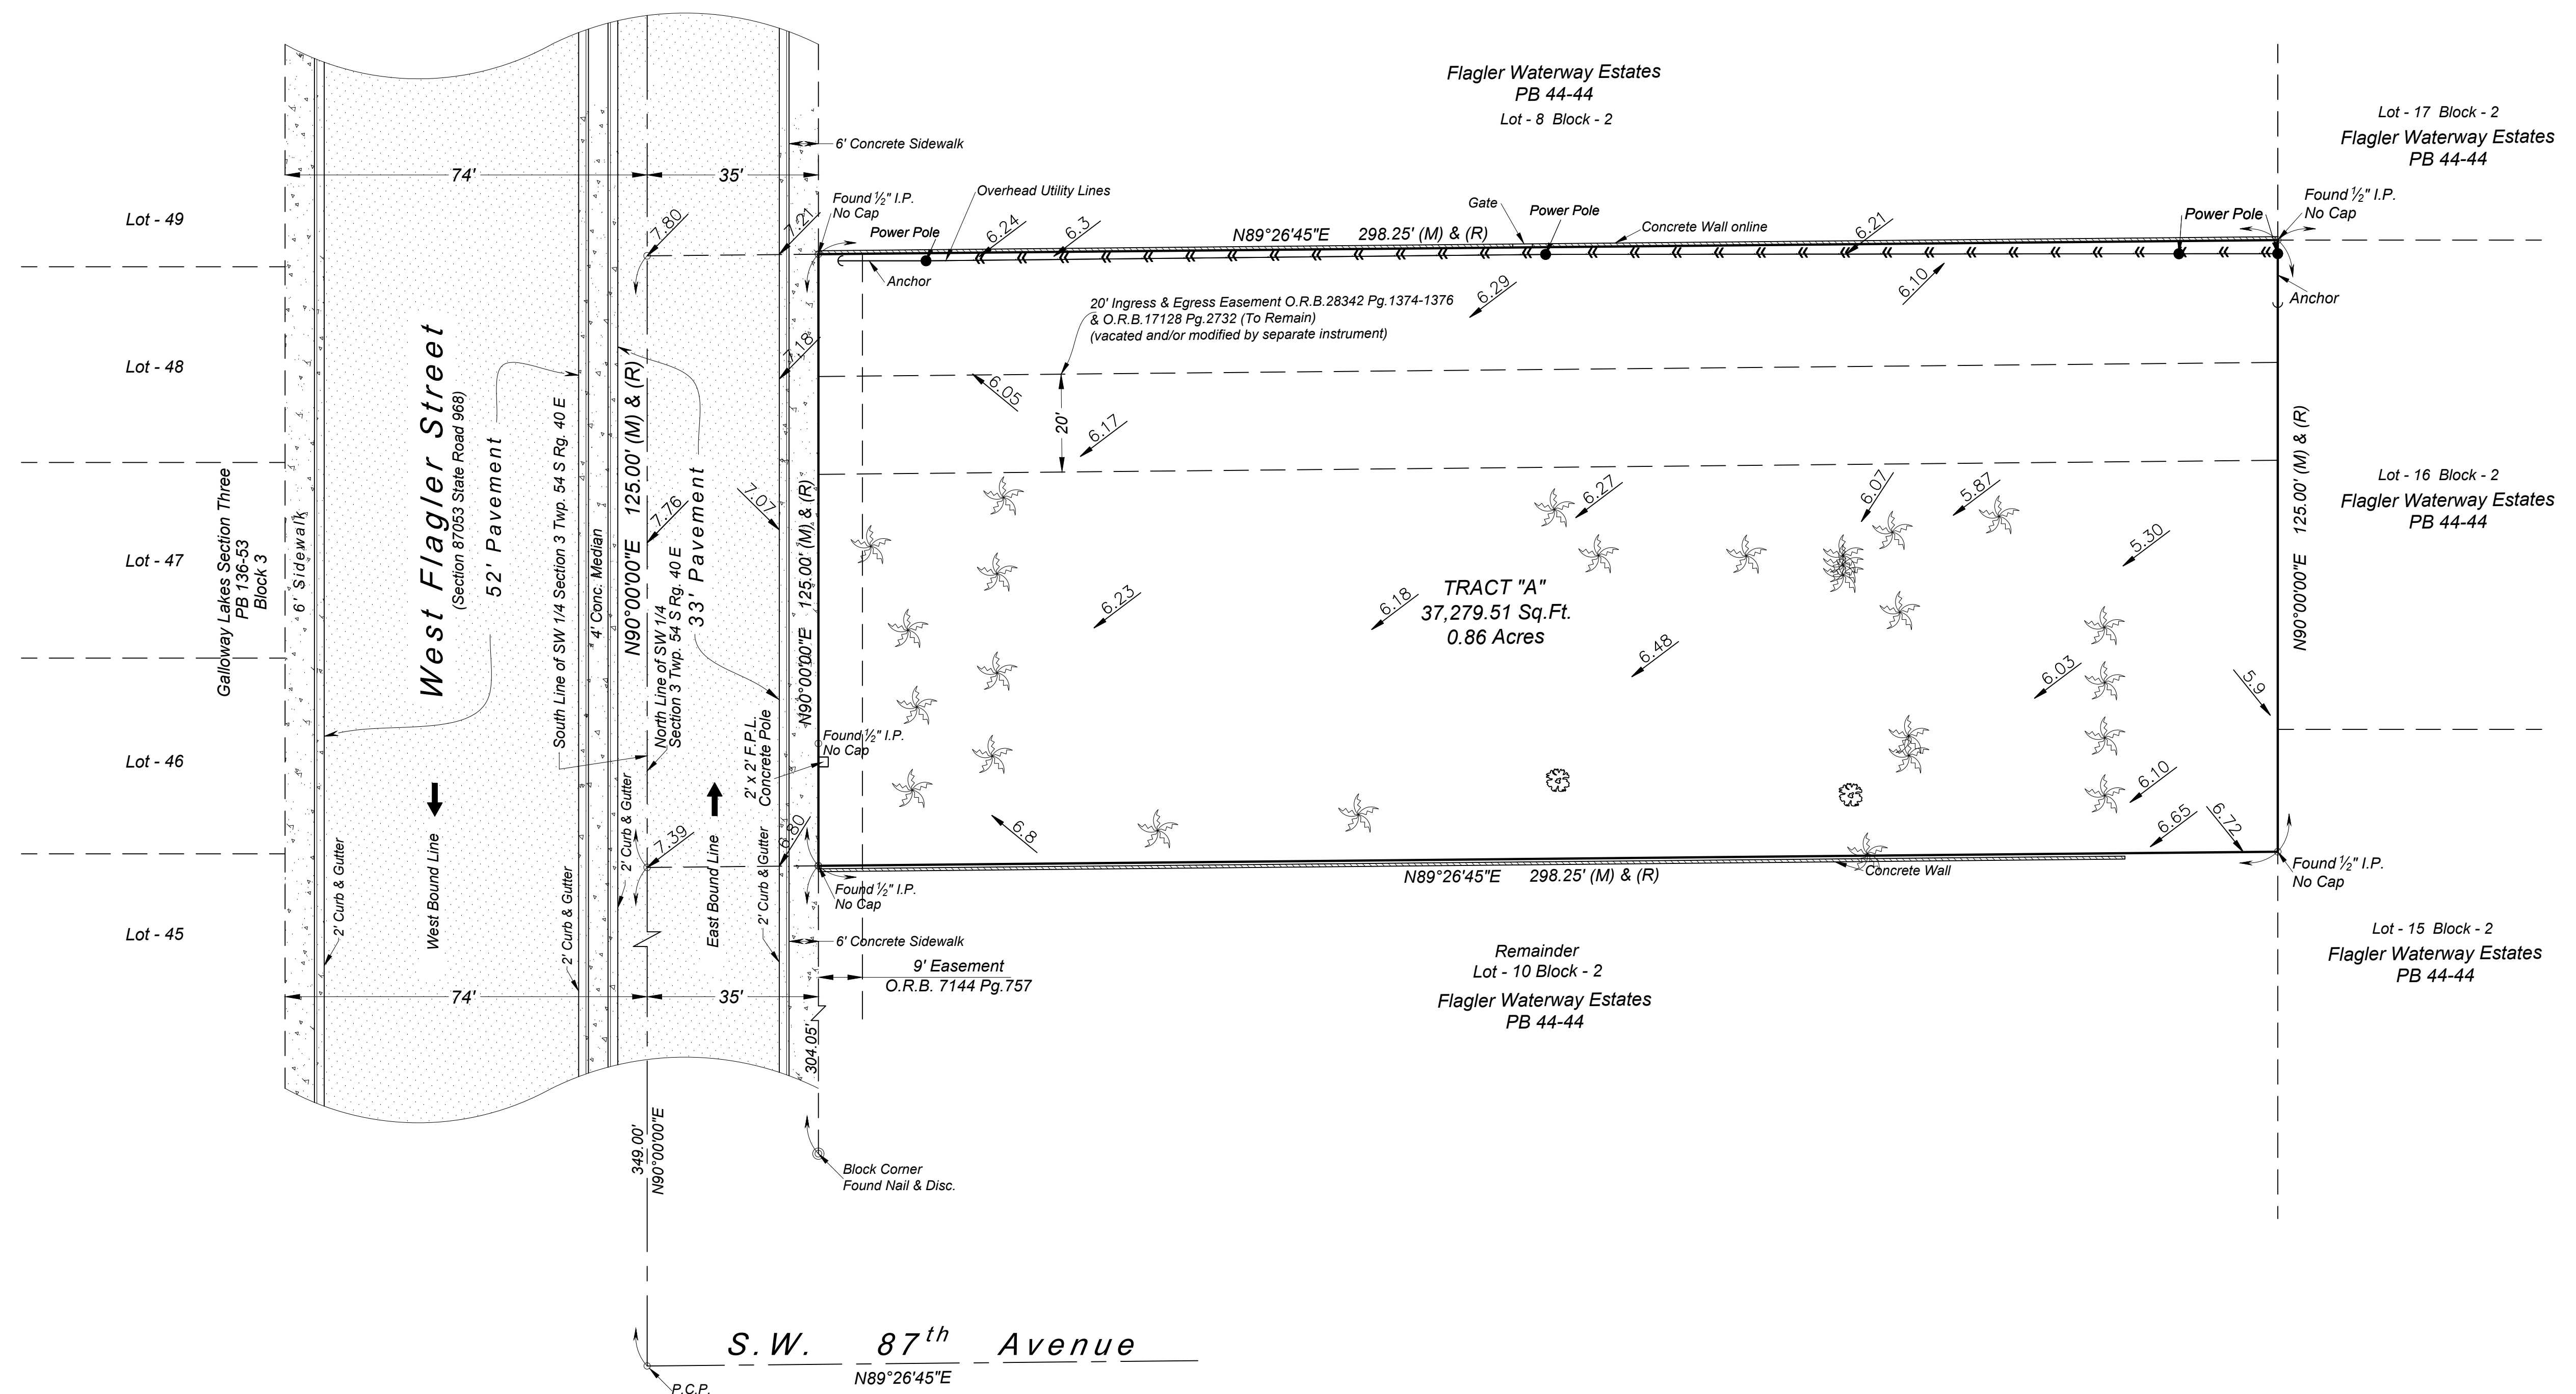

REVISIONS			BOUNDARY SURVEY AND TENTATIVE PLAT "ONEHEALTH SUBDIVISION" SECTION 3, TOWNSHIP 54 SOUTH, RANGE 40 EAST MIAMI-DADE COUNTY, FLORIDA			JUAN R. MARTINEZ & ASSOCIATES, INC. ENGINEERS · LAND PLANNERS · LAND SURVEYORS 8550 WEST FLAGLER STREET, SUITE 121, MIAMI, FLORIDA, 33144, PHONE (305)552-7007 FAX (305) 552-7016 E-MAIL: MARTINEZ.ASSOCIATES@LIVE.COM		
Date	Remarks	By						
			T-24821 Zoning Resolution No. Z-32-23 Approved RU-5A			BY: JUAN R. MARTINEZ PROFESSIONAL LAND SURVEYOR NO.: 2160 STATE OF FLORIDA CERTIFICATE NO. L.B. 1751		
						DRAWN BY: M. M. DATE: 12-20-2023 FILE NO.		
						CHECKED BY: J. R. M. DATE: 12-20-2023 SCALE: 1"=300'		
						ORDER No. SHEET No. 1 OF 2 SHEETS		

20' 0 10' 20' 40' 80'

(IN FEET)
SCALE: 1" = 20'

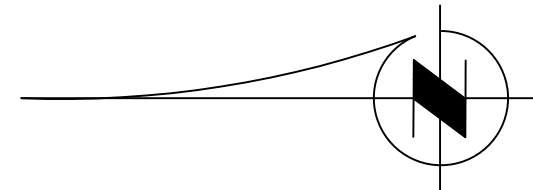

F.N.D. = FOUND NAIL & DISC
P.C.P. = PERMANENT CONTROL POINT
Set 1/2" I.P. = SET 1/2" IRON PIPE # 2160
C.L. = CLEAR
R/W. = RIGHT OF WAY
P.P. = POWER POLE
W.M. = WATER METER
C.B. = CATCH BASIN
T.S. = TRAFFIC SIGN
N = NORTH
S = SOUTH
W = WEST
E = EAST


--- = M, MONUMENT LINE.
 --- = C, CENTERLINE.
 SET 1/2" I.P. = SET IRON PIPE
 x x = CHAIN LINK FENCE.
 o o = IRON FENCE.
 // // = WOOD FENCE.
 0.00 = EXISTING ELEVATIONS.
 = EXISTING TREES.

REVISIONS		
<i>Date</i>	<i>Remarks</i>	<i>By</i>


BOUNDARY SURVEY AND TENTATIVE PLAT
"ONEHEALTH SUBDIVISION"
 SECTION 3, TOWNSHIP 54 SOUTH, RANGE 40 EAST
 MIAMI-DADE COUNTY, FLORIDA

T-24821
Zoning Resolution No. Z-32-23
Approved RU-5A

PRINTED COPIES OF THIS DOCUMENT ARE NOT CONSIDERED SIGNED AND SEALED AND THE SIGNATURE MUST BE VERIFIED ON ANY ELECTRONIC COPIES.

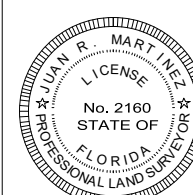

12-20-2023

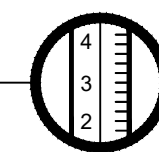

ENGINEERS · LAND PLANNERS · LAND SURVEYORS
8550 WEST FLAGLER STREET, SUITE 121, MIAMI, FLORIDA, 33144, PHONE (305)552-7007 FAX (305) 552-7016
E-MAIL: MARTINEZ.ASSOCIATES@LIVE.COM

BY: JUAN R. MARTINEZ
PROFESSIONAL LAND SURVEYOR NO.: 2160
STATE OF FLORIDA
CERTIFICATE NO. L.B. 1751

DRAWN BY: M.M.	DATE: 12-20-2023	FILE NO.
CHECKED BY: J.R.M.	DATE: 12-20-2023	SCALE: 1"=40'
ORDER No.	SHEET No. 2 OF 2 SHEETS	