


VICINITY MAP  
NOT TO SCALE

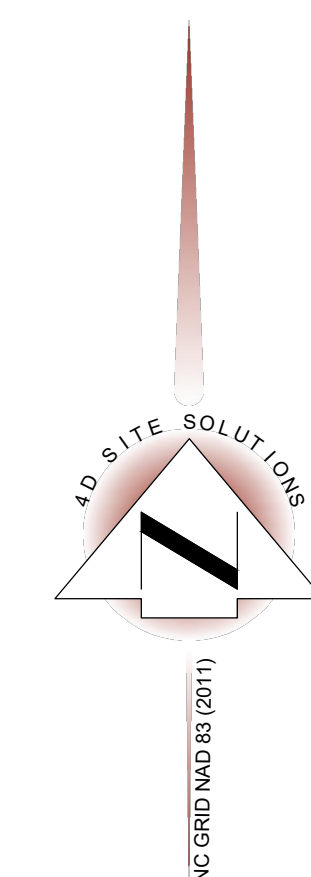

REVISIONS

PRELIMINARY PLAT  
NOT FOR RECORDATION, CONVEYANCE, OR SALES

PROJECT NAME

**AUTUMN PARK**

**REZONING CONCEPTUAL**

CLIENT

**CARROLL THOMAS**

605 S. Reilly Road  
 Fayetteville, North Carolina 28314  
 Phone: (910) 487-5900

PROJECT INFORMATION

DESIGNED BY:	SEAN
DRAWN BY:	SEAN
CHECKED BY:	SCOTT
PROJECT NUMBER:	1940

DRAWING SCALE

HORIZONTAL: 1"=100'

DATE DRAWN



APRIL 19, 2023

SHEET NUMBER

1

OF

1

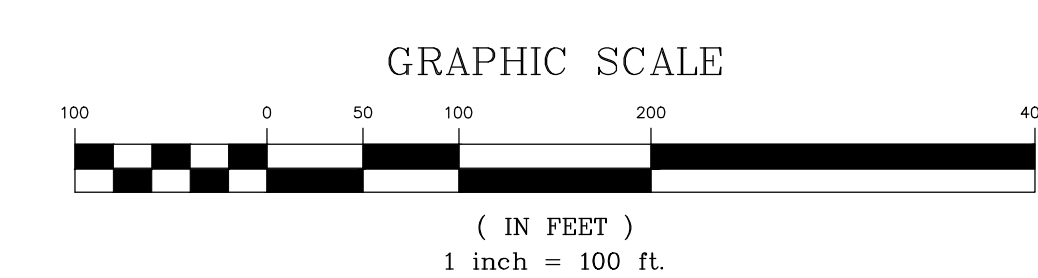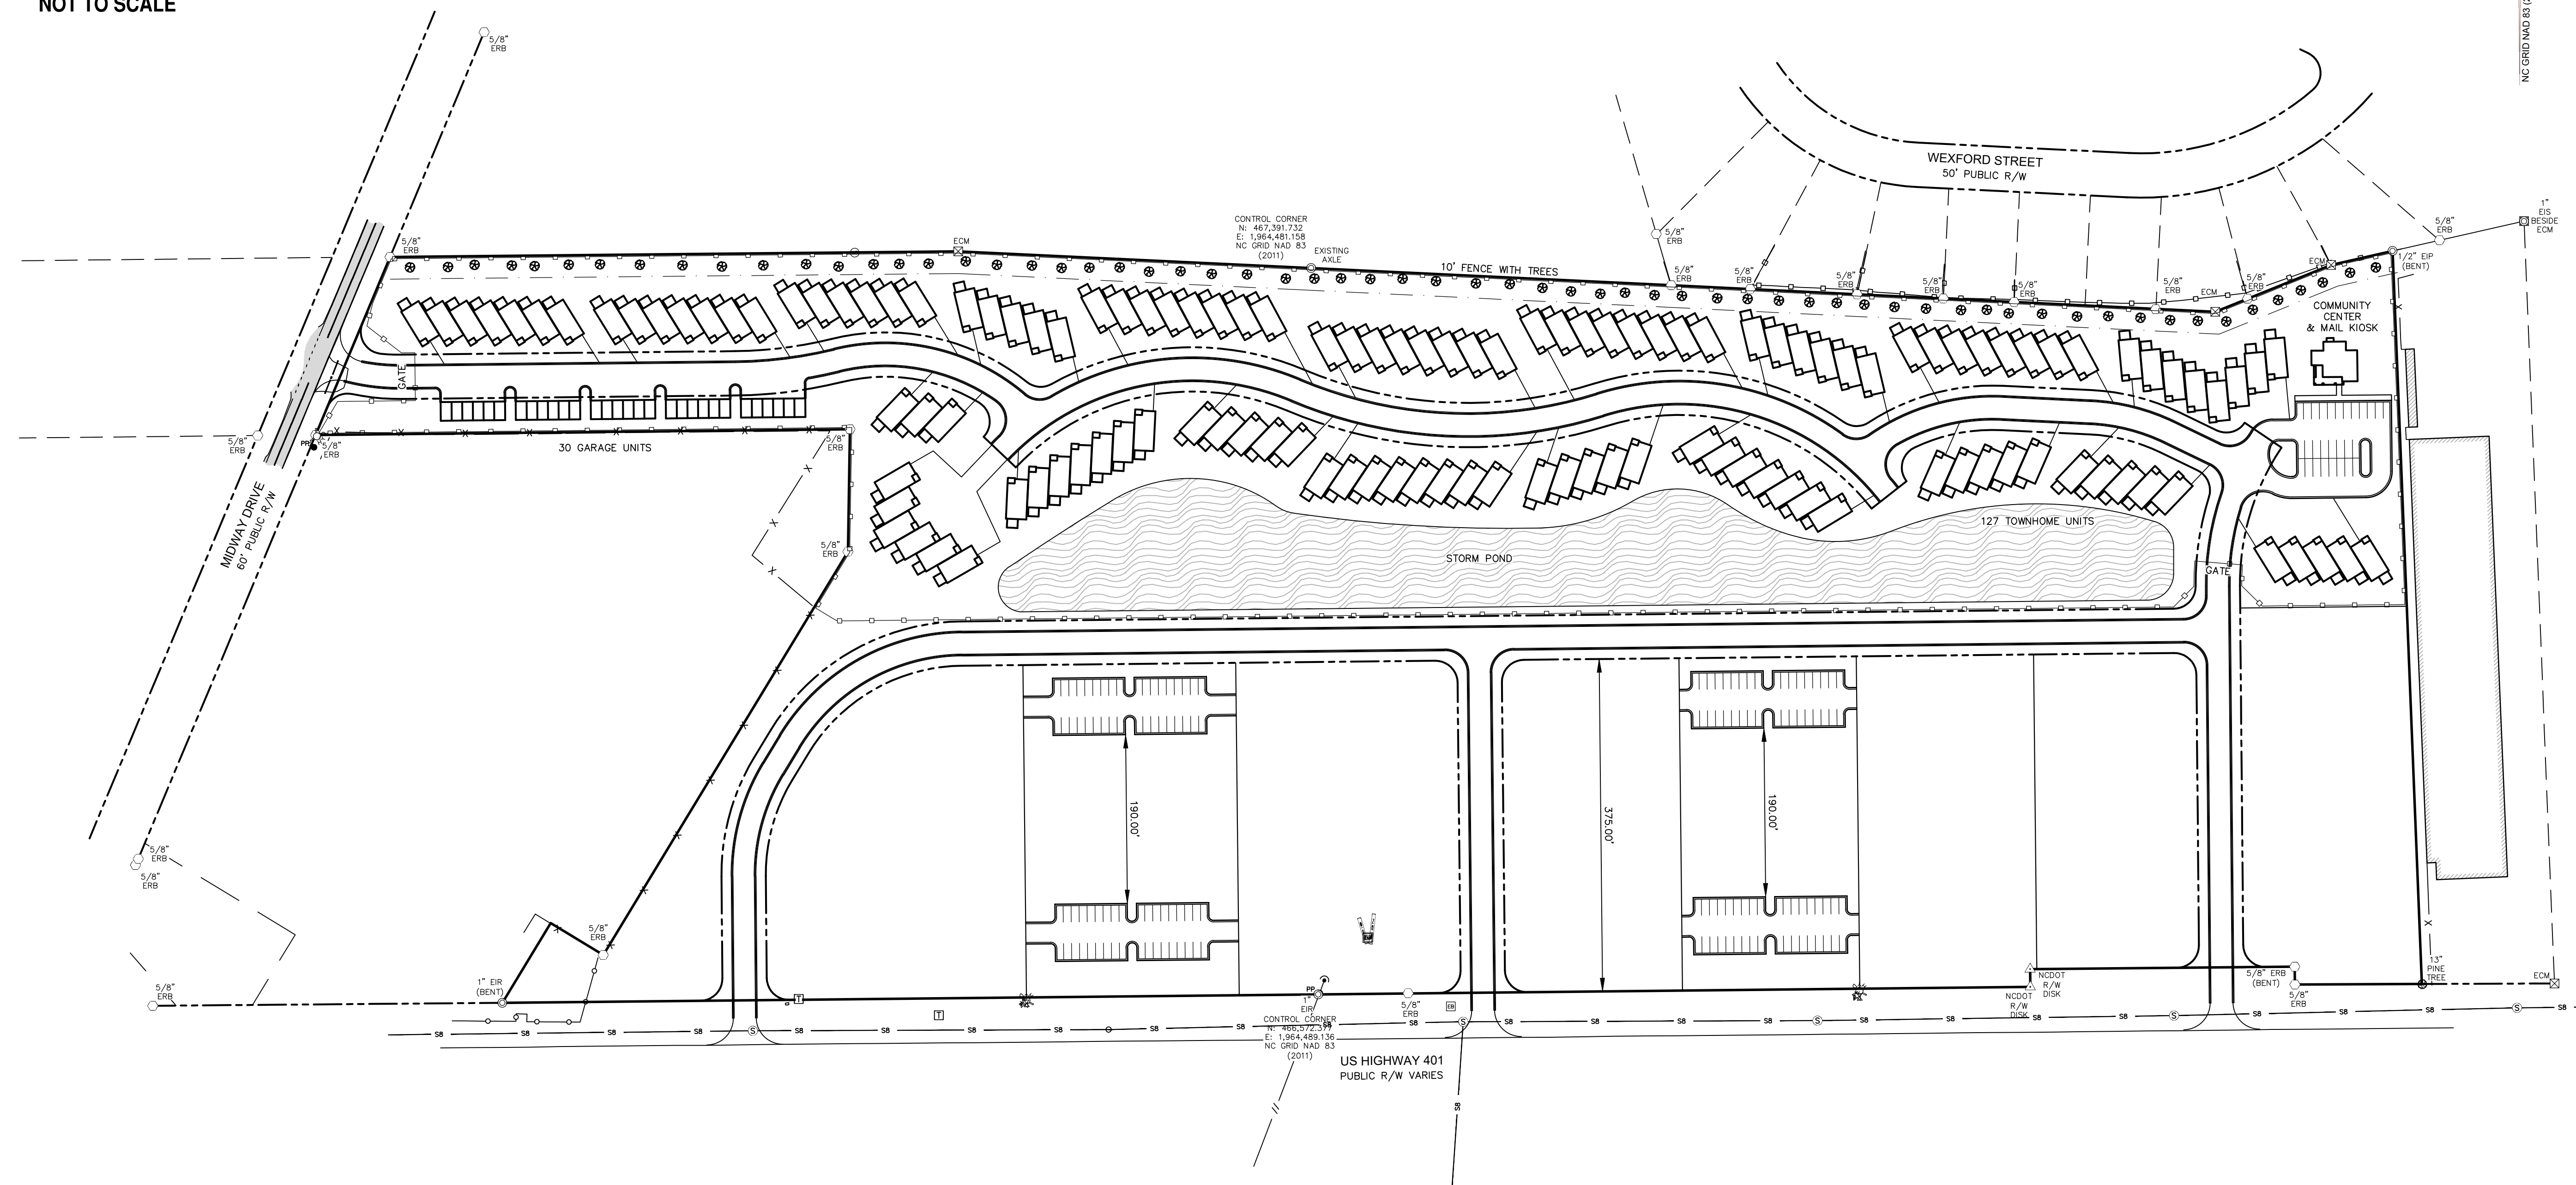

I:\Clients\Thomas\1940\1940.dwg - Project\Civil\2023\0419\1940-01.dwg - 4/19/23 1:18:58 PM