


BLOCK 7, LYING EAST OF THE NORTHERLY PROLONGATION OF THE WEST LINE OF LOT 24, IN BLOCK 7, IN THE AFORE-DESCRIBED SUBDIVISION, ALL IN COOK COUNTY, ILLINOIS.

SCALE 1" = 32'

COMMONLY KNOWN AS 7948 W. 79TH STREET, BRIDGEVIEW, ILLINOIS

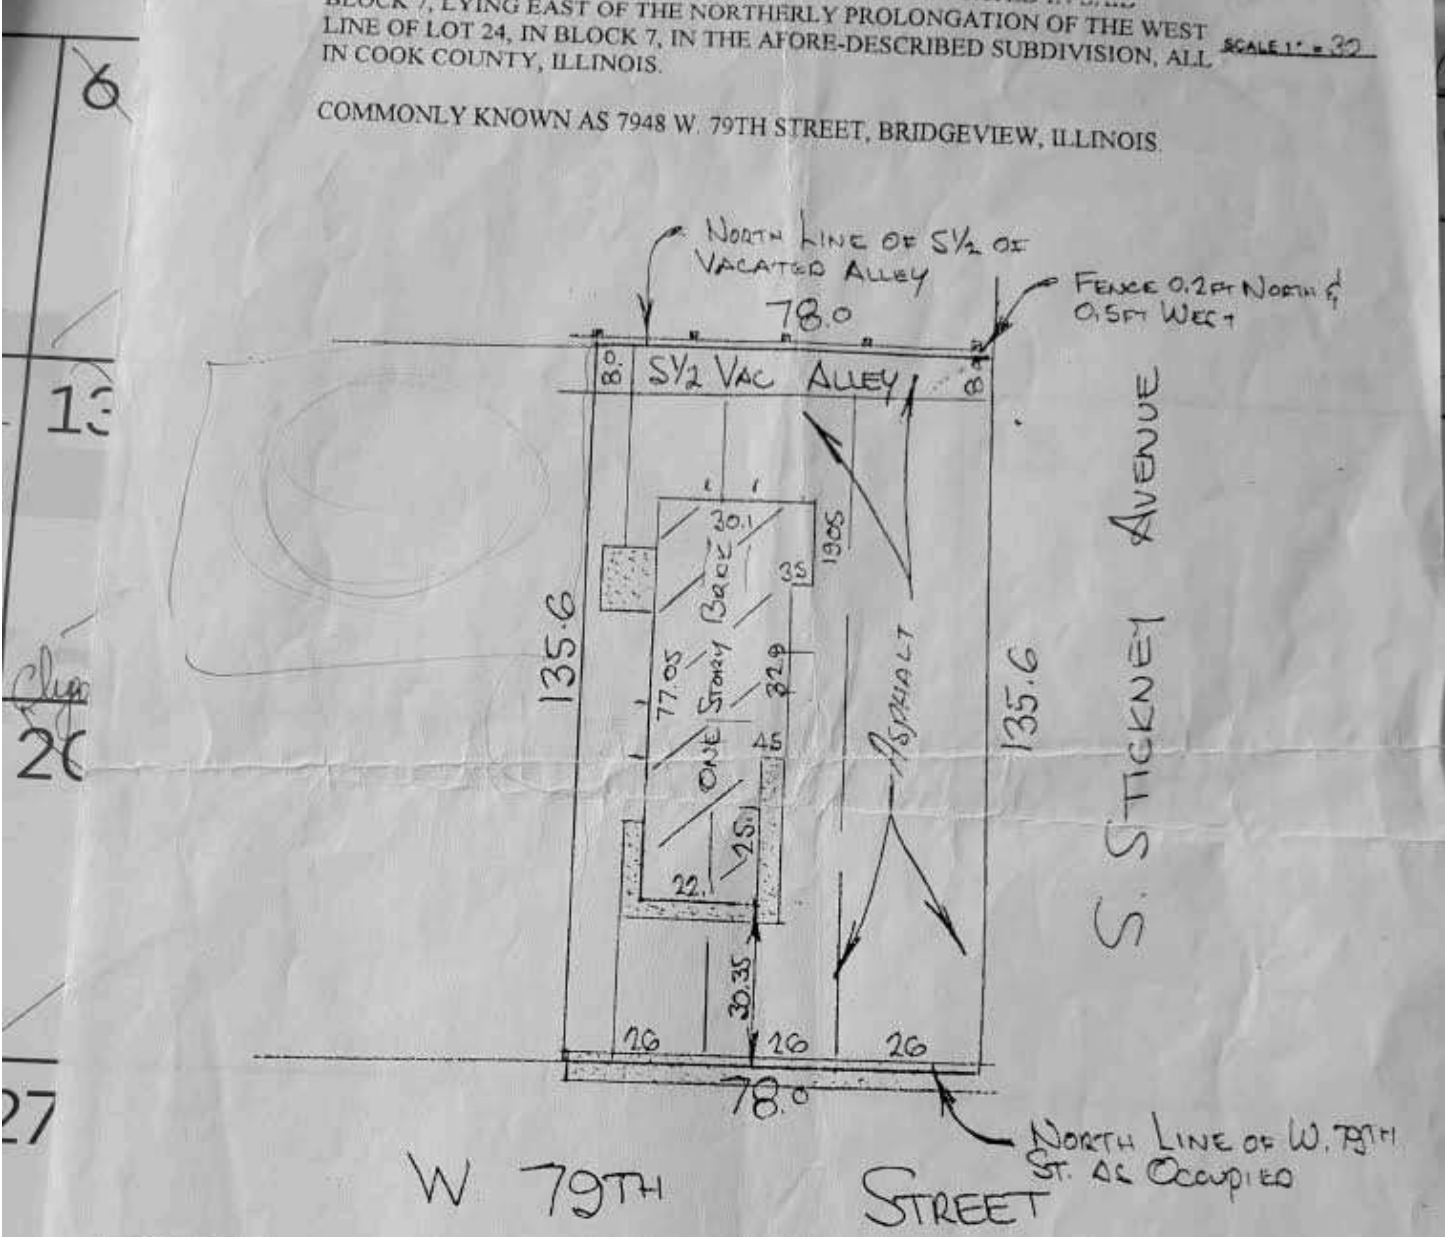

State of Illinois }  
County of Cook } SS

I, Raymond C. Morrison, an Illinois Registered Land Surveyor, do hereby certify that I have surveyed the parcel of Land Hereon described and that the Plat hereon drawn is a correct representation of said survey.

Dated at Tinley Park, Illinois, the 27th day of DECEMBER, A.D. 2000

*Raymond C. Morrison*  
\_\_\_\_\_  
Illinois Registered Land Surveyor No. 35-2176

CLIENT \_\_\_\_\_  
JOB NO. 00-12-13

For Building Lines, Easements and Other Restrictions not shown hereon refer to your Deed, Title Policy, Zoning Ordinance, etc.