


23, 24, 25, 26, 27, 28
AP/S

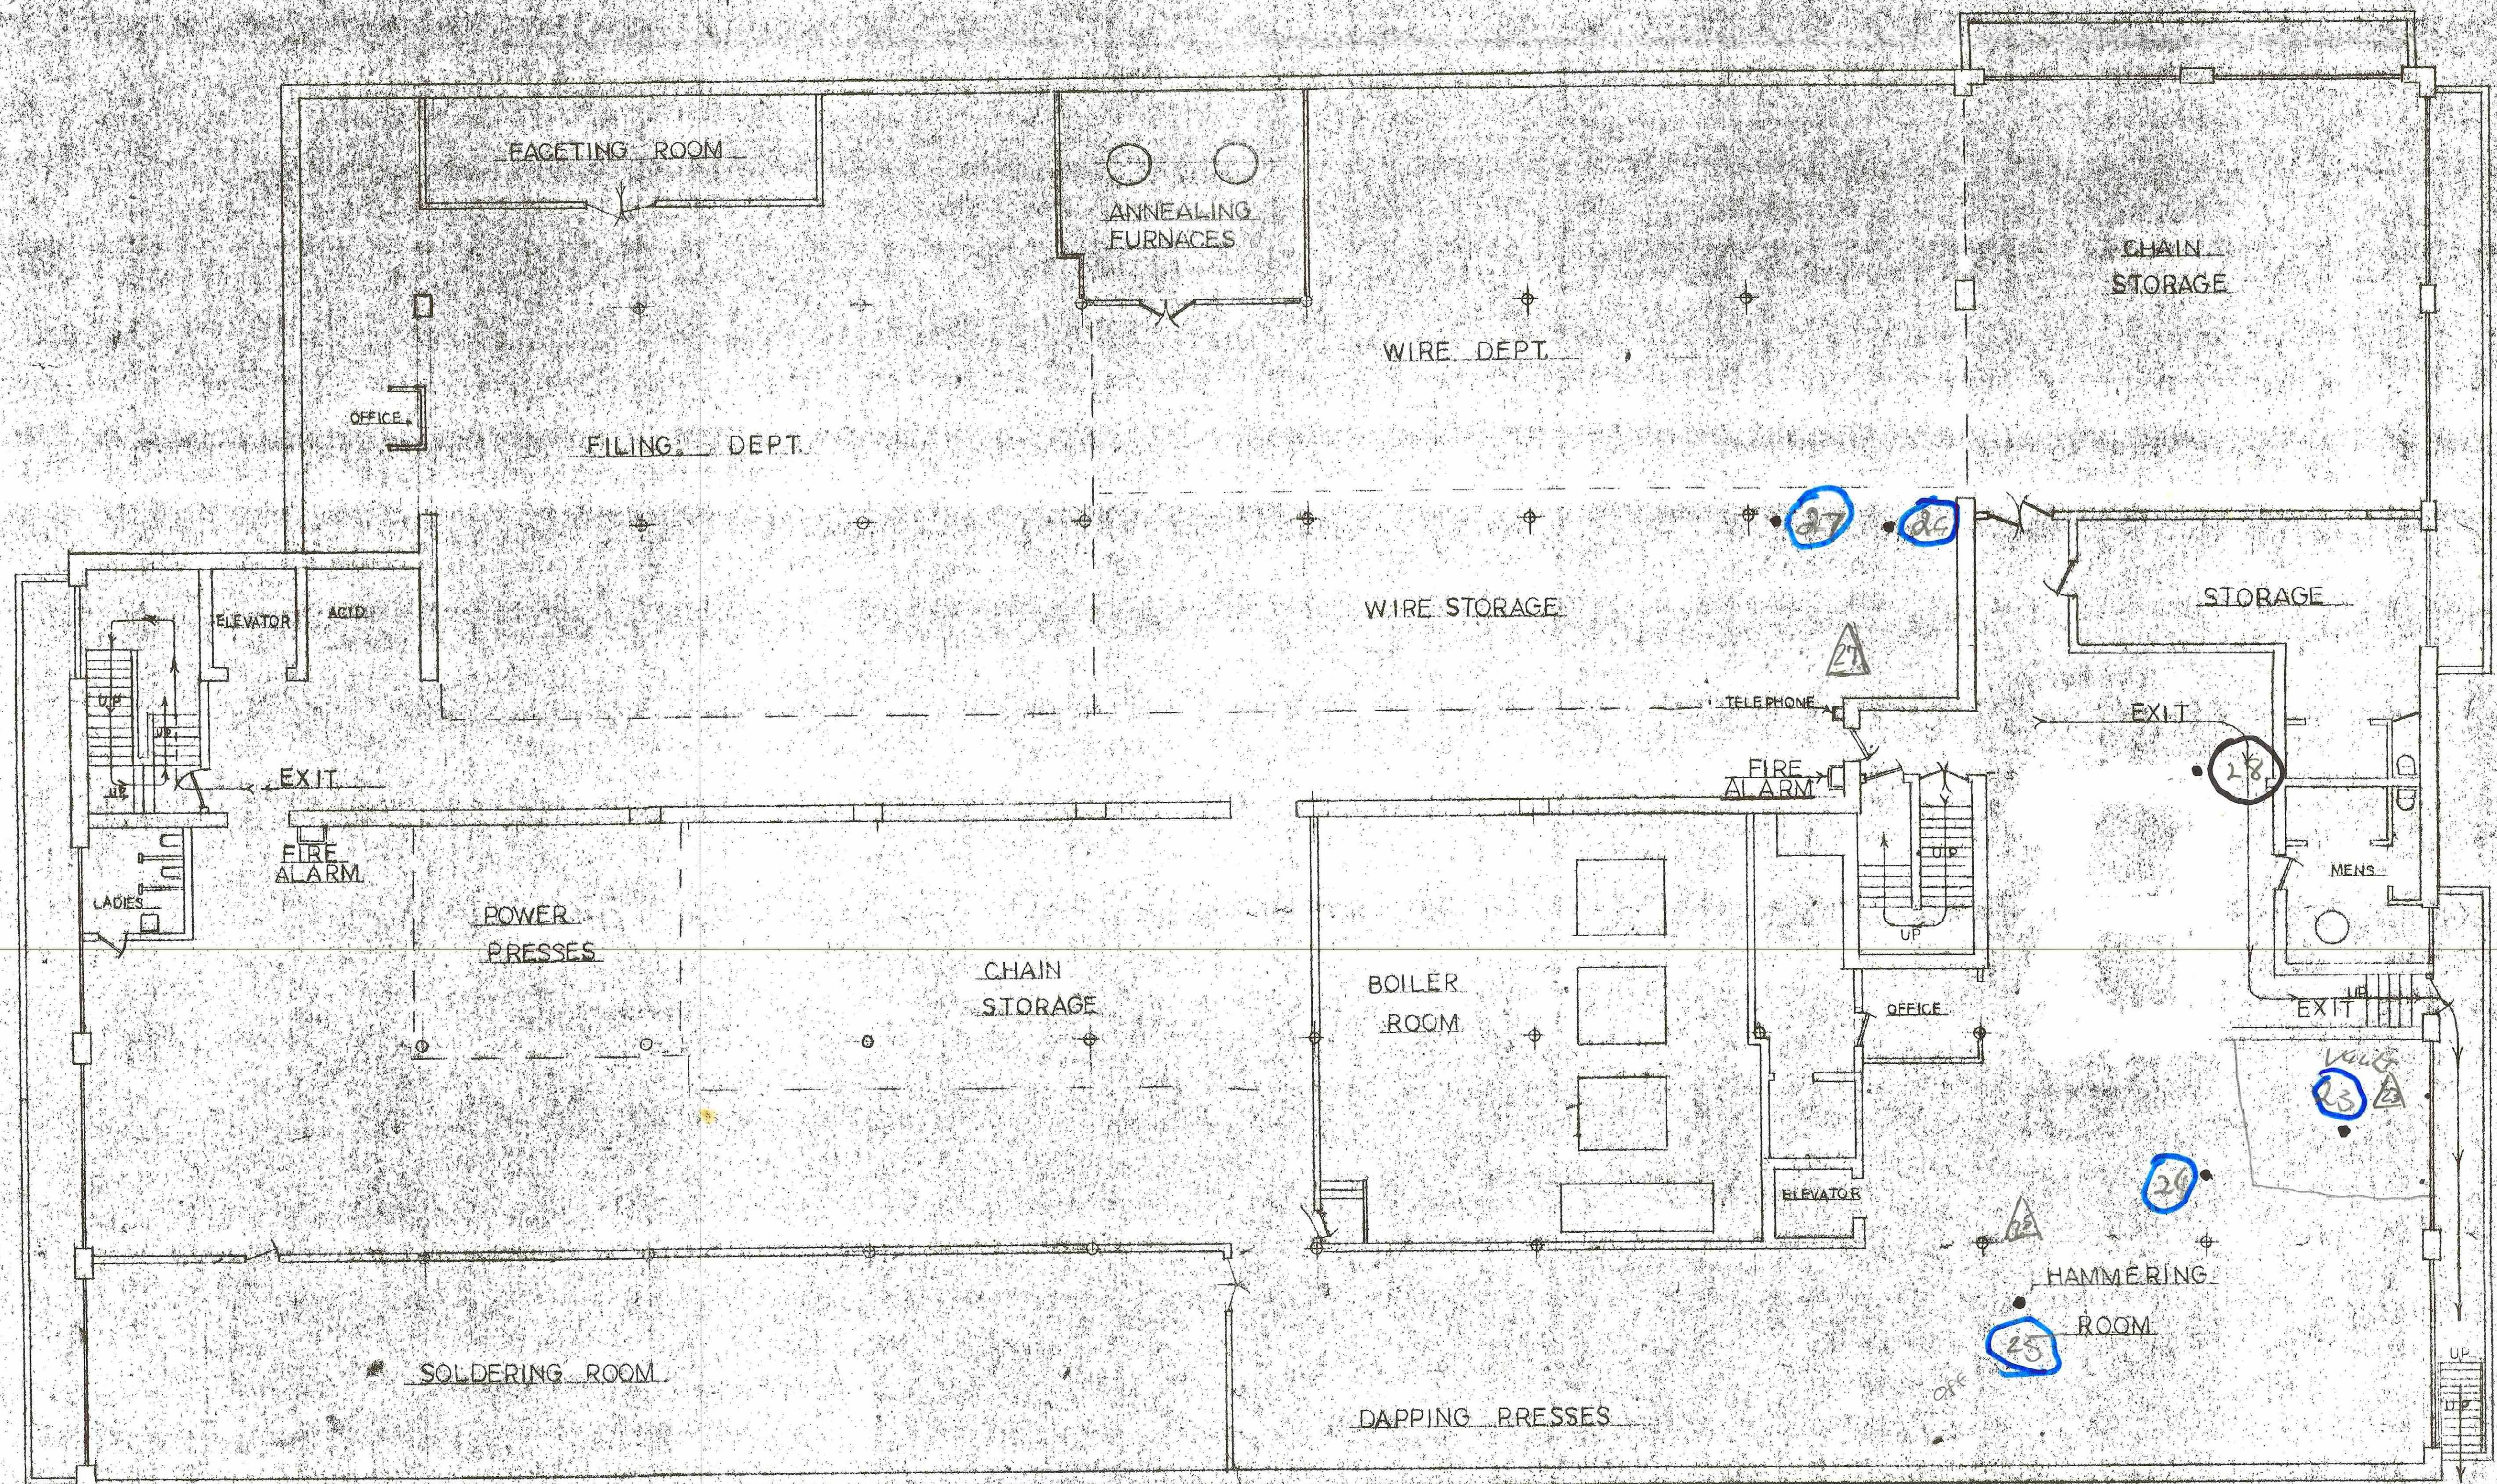


BASEMENT

DATE		DRAWN		DATE	
1940		JUN 10		1940	
BY		CHKD		BY	
J. H. B. RUST		J. H. B. RUST		J. H. B. RUST	
1001		1001		1001	

1, 3, 4, 2, 5, 6, 7, 8, 9, 10, 11, 12, 13, 14, 15, 29

Δ PK

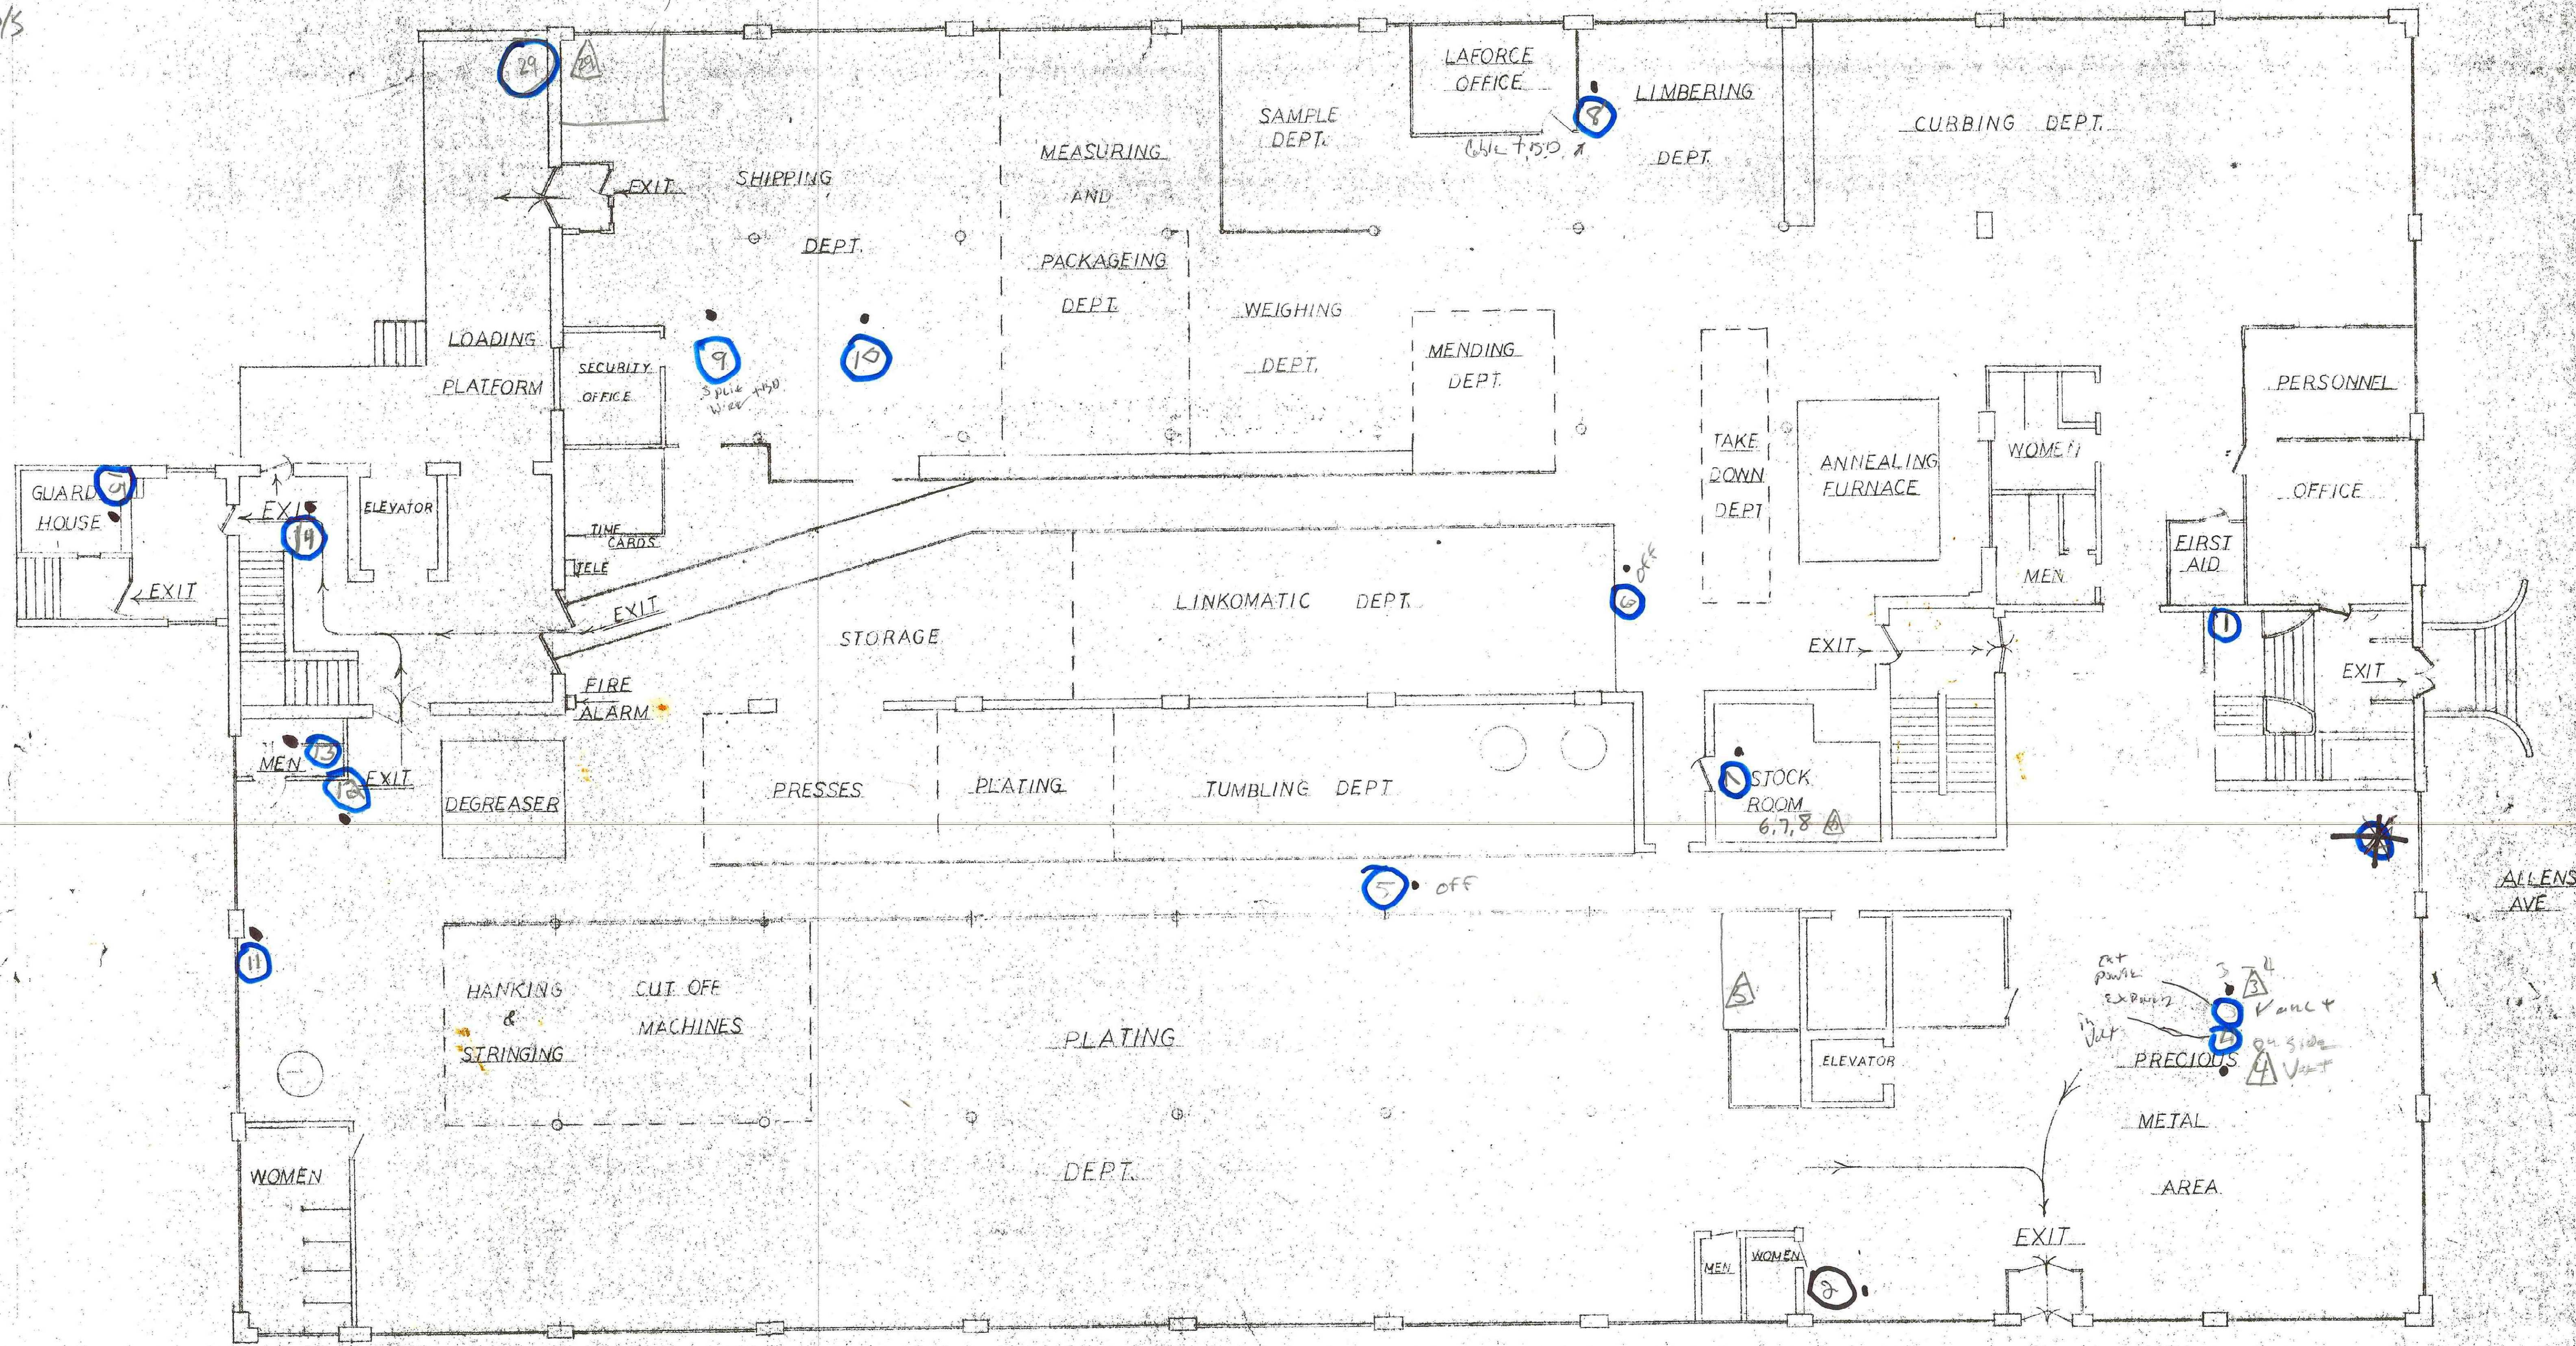

FIRST FLOOR

MADE FROM		DRAWN BY	
REAR		MAY 20 1964	
SCALE 1" = 1'		RECEIVED	
A. R. M. B. R. S. T.		RECEIVED	
PART 10		RECEIVED	



14, 17, 18, 19, 20

APK




SECOND FLOOR


DATE		SCALE	
14, 17, 18, 19, 20		1/4" = 1'-0"	
DRAWN BY		CHECKED BY	
ARMBRUST		JUNE 2, 1964	
PART OF		LOC	

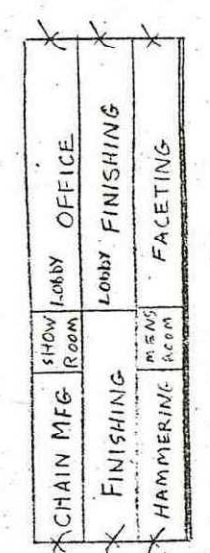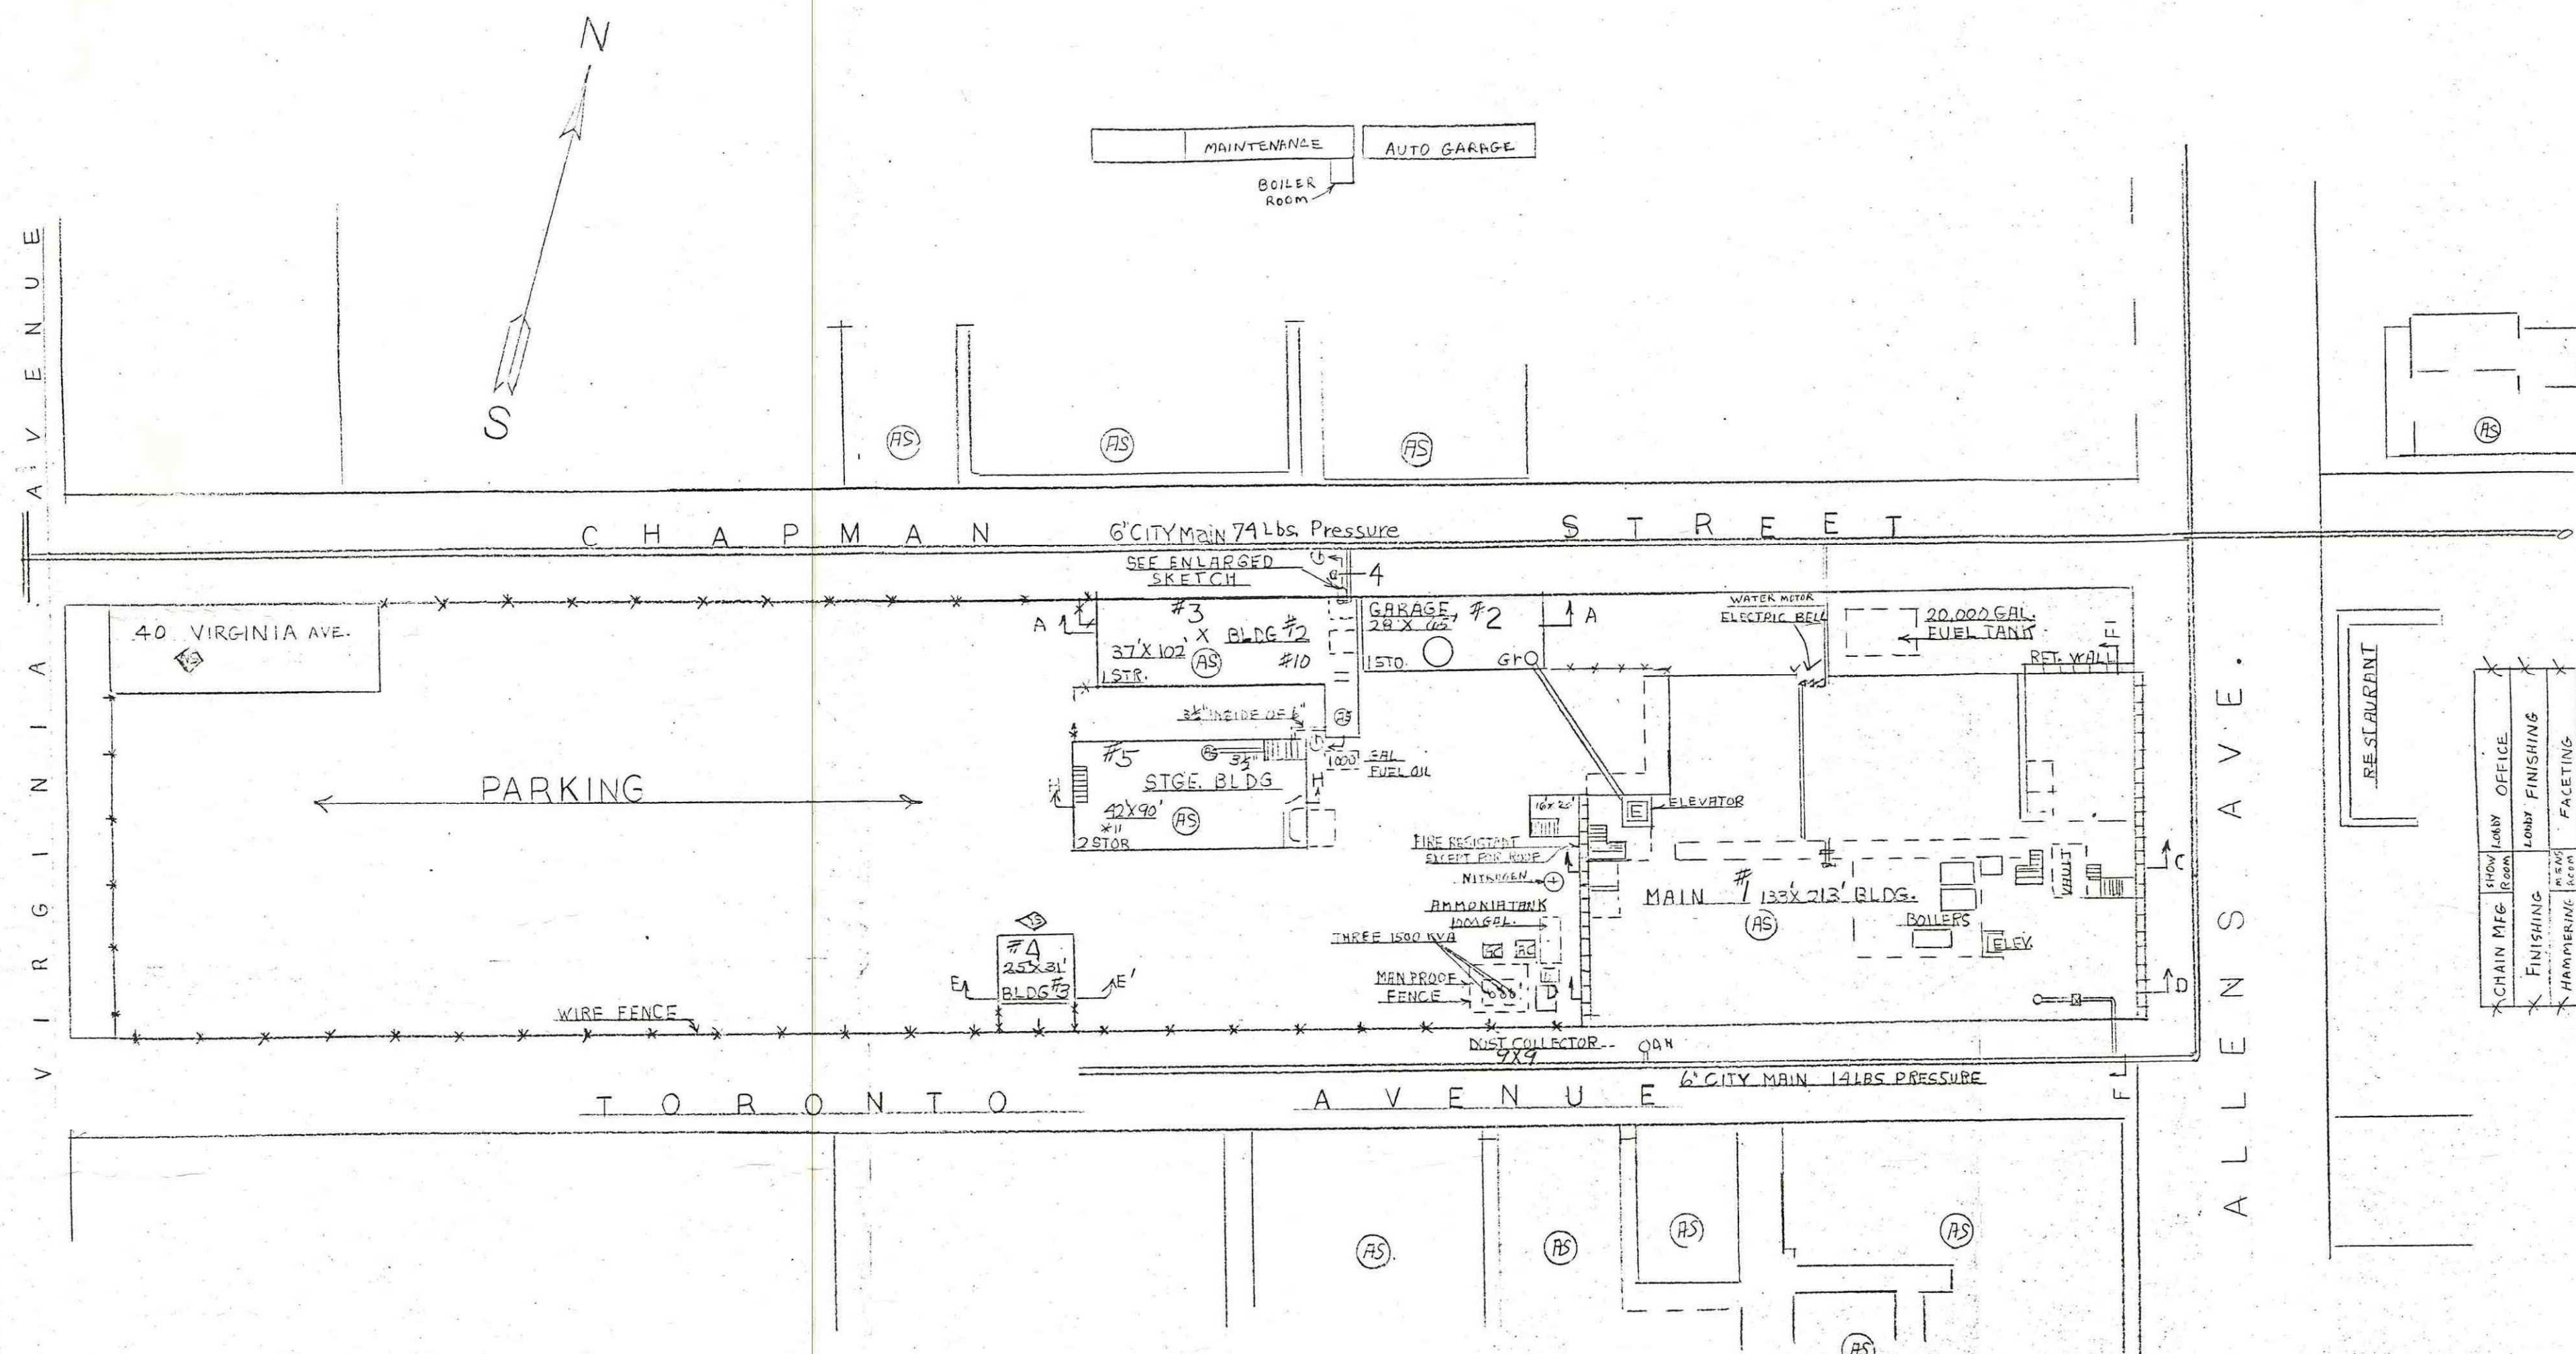



SECTION F-F'

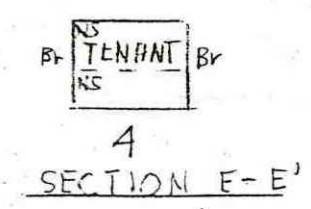


SECTION 4-E'

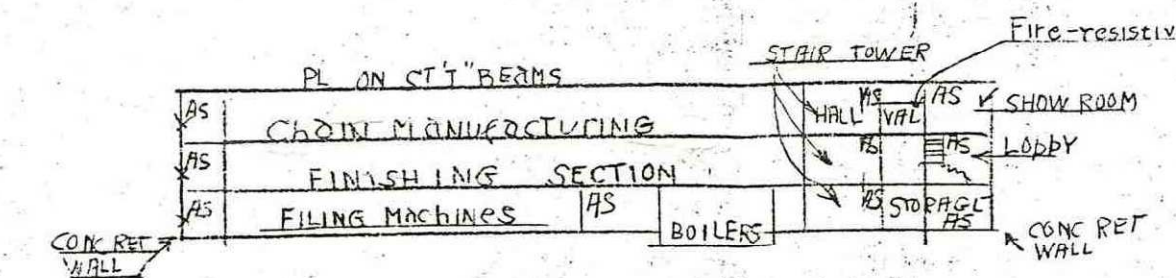


SECTION C-C'

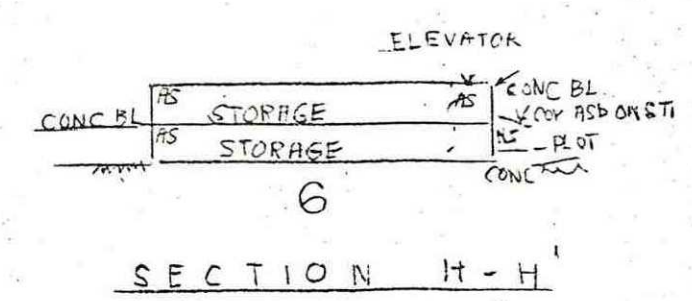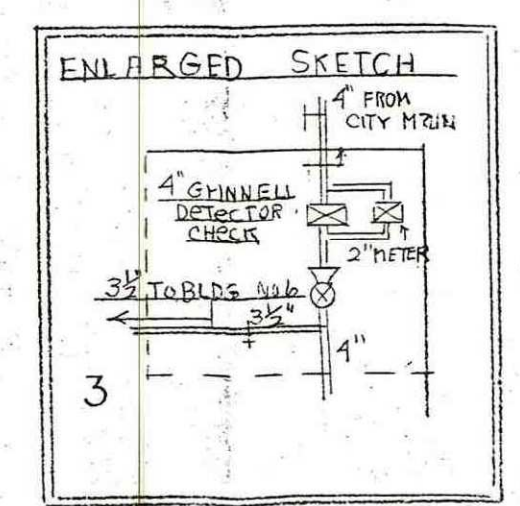

SECTION 6-H'

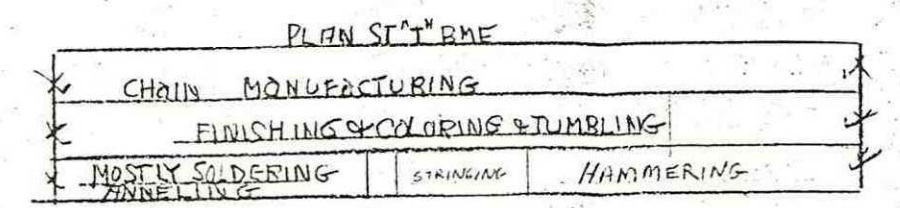

SECTION D-D'

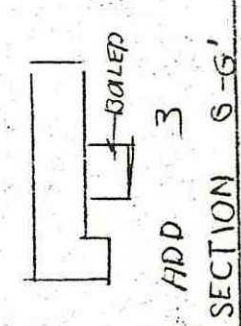

SECTION 3-G'

ARMBRUST CHAIN CO.
PROVIDENCE, R.I.
SCALE 1"=50 FEET
MAY 1986