


01 EXISTING/DEMOLITION ELEVATION
1/8" = 1'-0" EAST ELEVATION



02 PROPOSED ELEVATION
1/8" = 1'-0" EAST ELEVATION

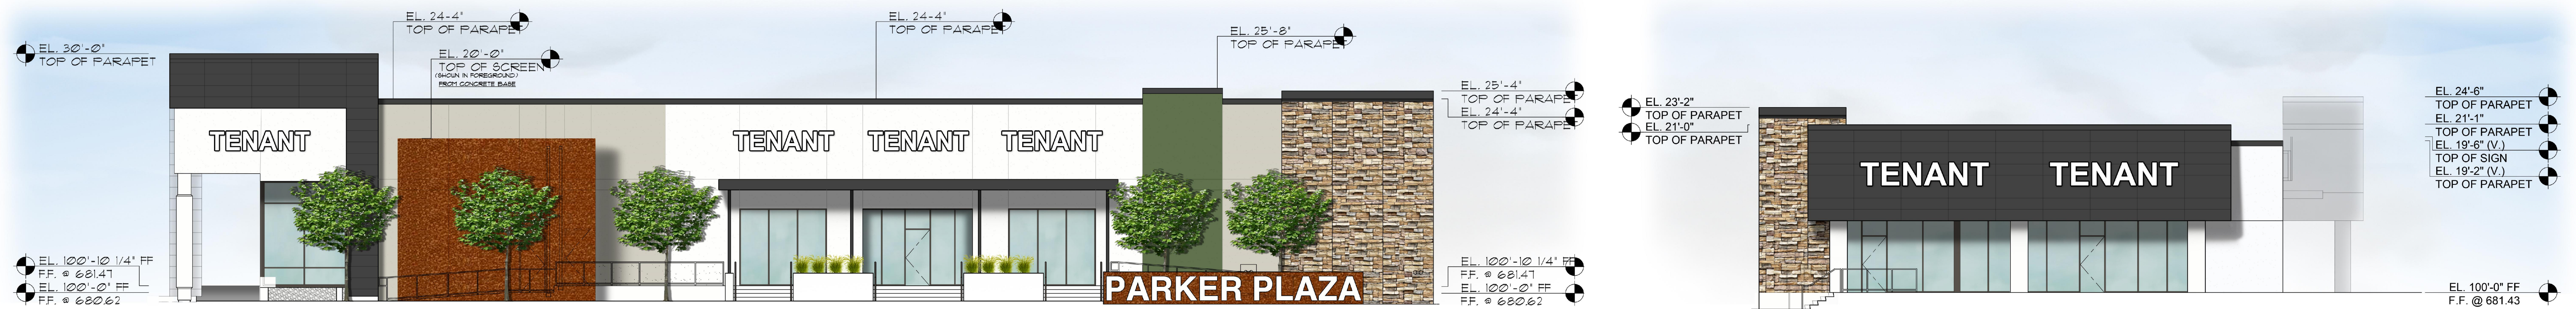