


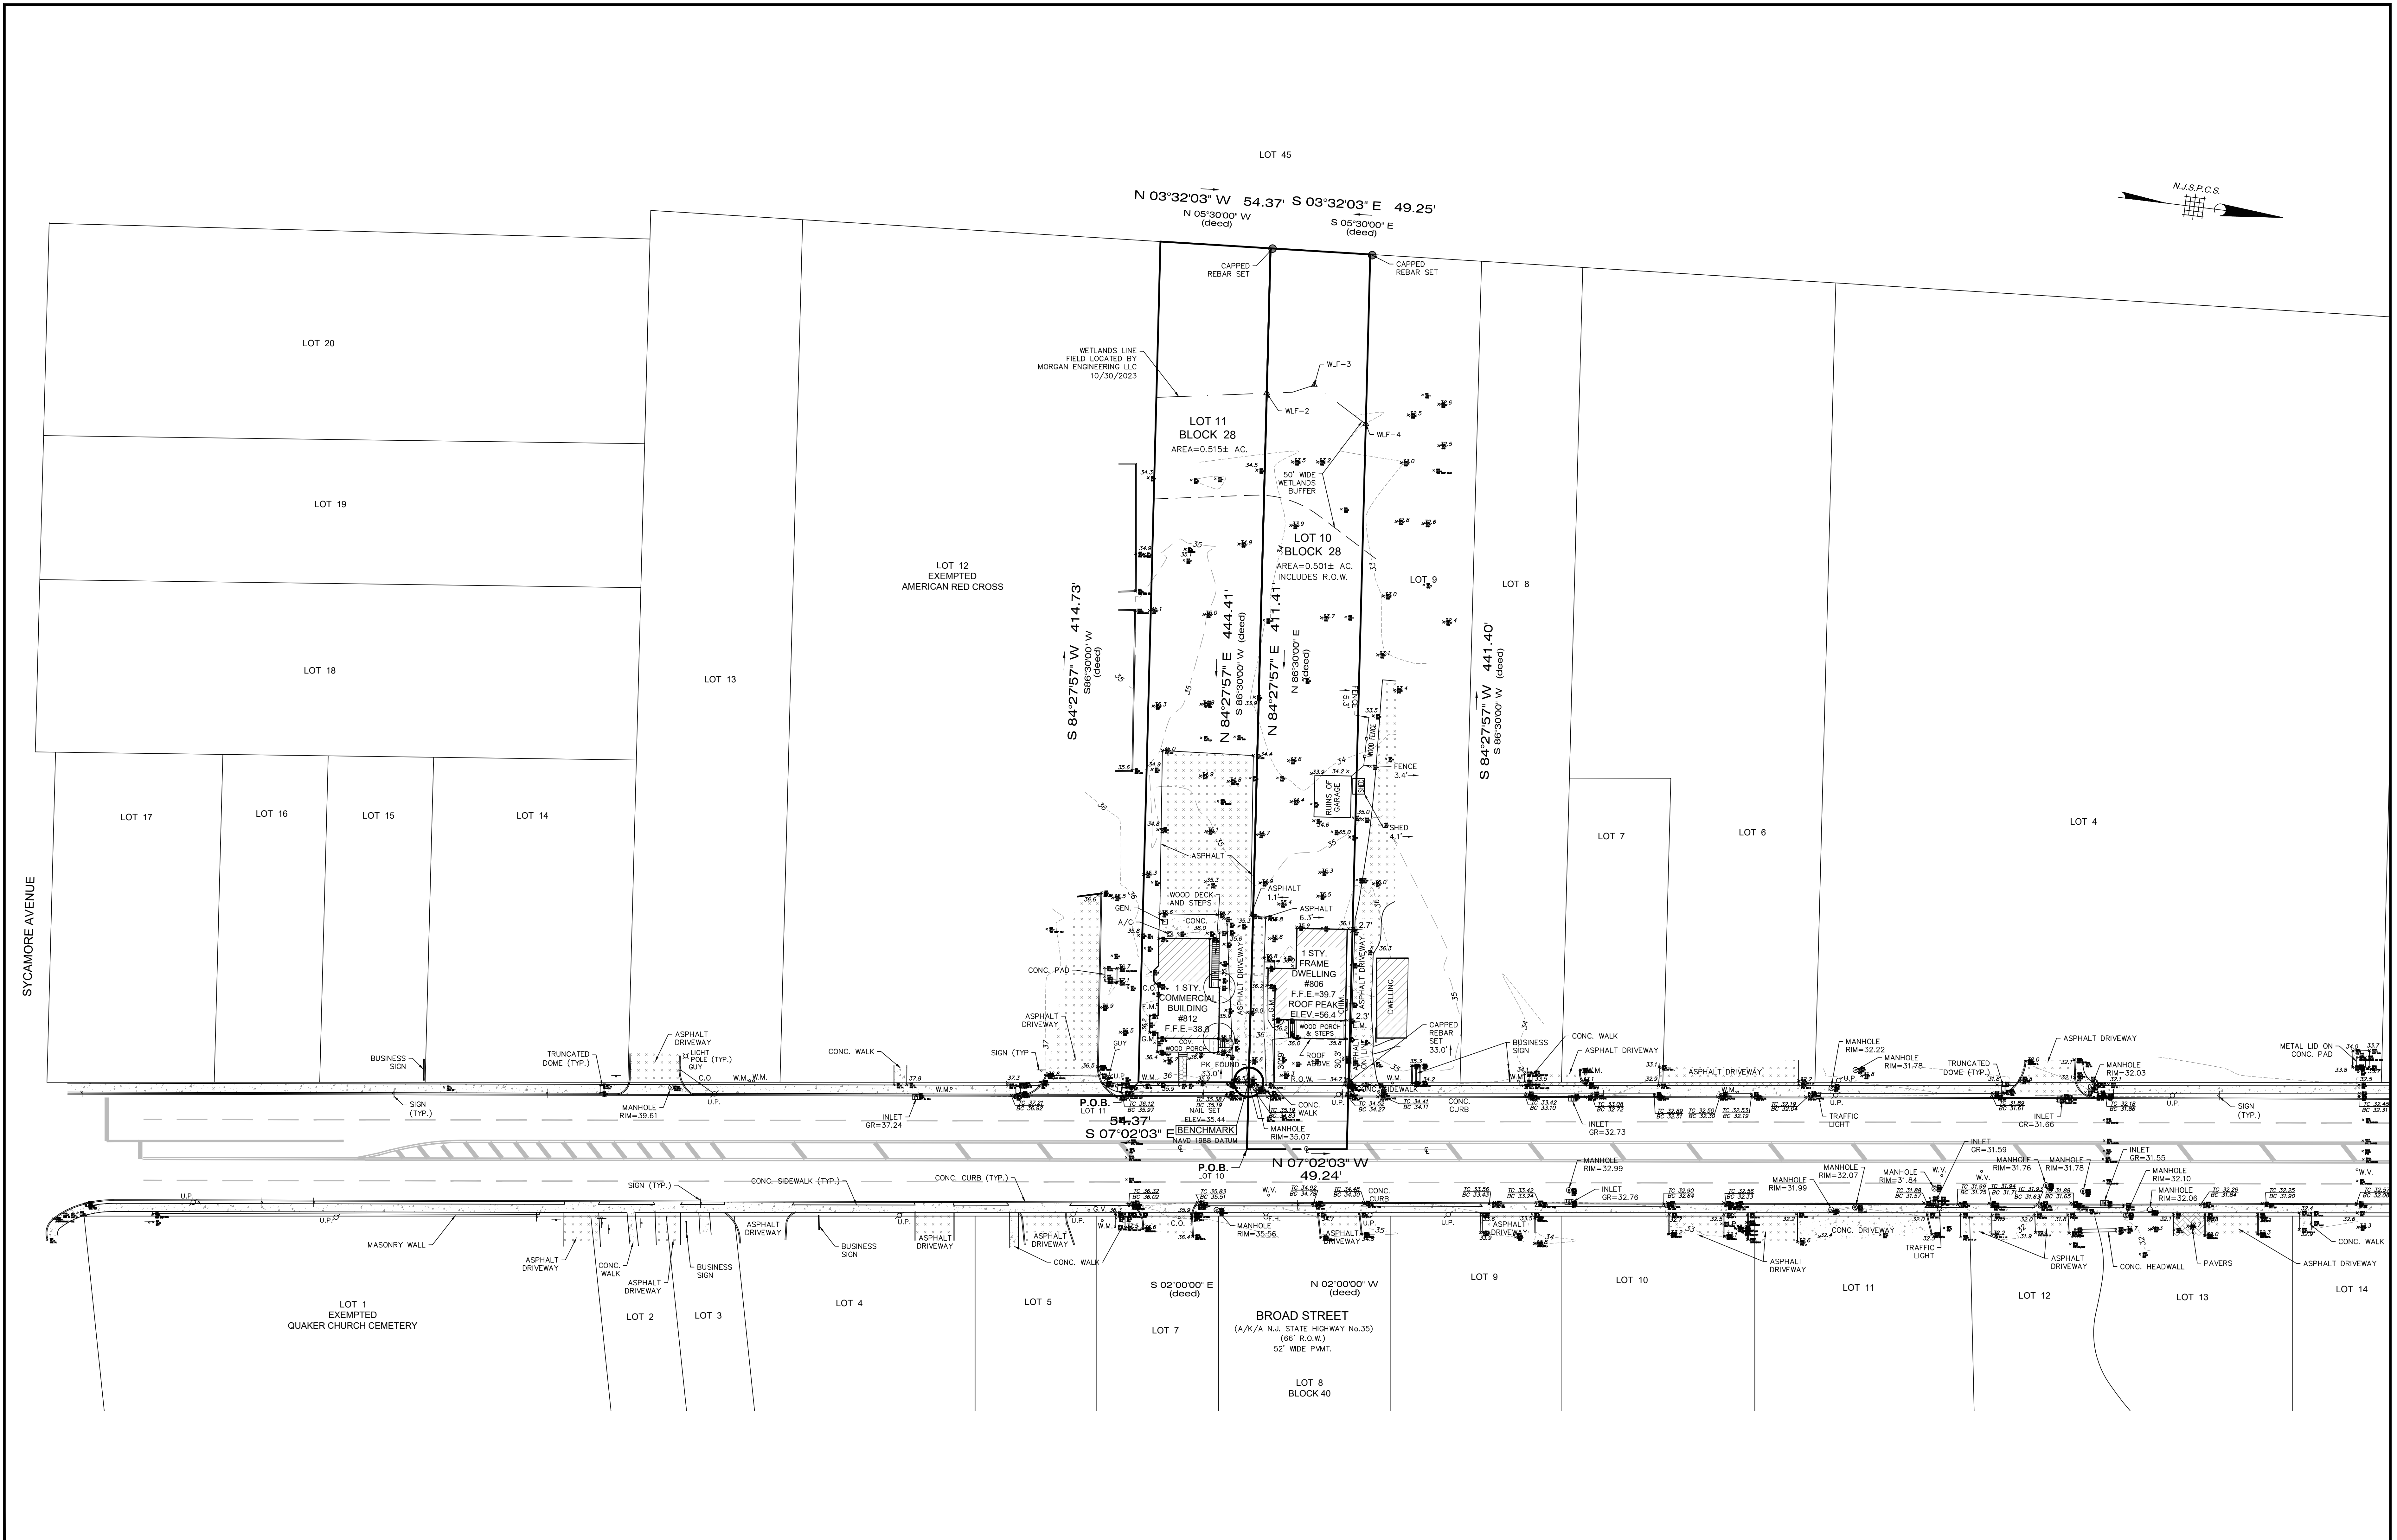

PREPARED FOR: **RAY FALLON**

NOTE:
ALL ELEVATIONS ARE IN NAVD88 DATUM THROUGH GPS OBSERVATIONS USING LEICA RTK GPS NETWORK.

IMPORTANT NOTES, PLEASE REVIEW:

- I DECLARE THAT, TO THE BEST OF MY PROFESSIONAL KNOWLEDGE AND BELIEF, THIS MAP OR PLAN MADE ON 10/3/23 BY ME OR UNDER MY DIRECT SUPERVISION IS IN ACCORDANCE WITH THE RULES AND REGULATIONS PROMULGATED BY THE STATE BOARD OF PROFESSIONAL ENGINEERS AND LAND SURVEYORS.
- THIS SURVEY DOES NOT PURPORT TO IDENTIFY BELOW GRADE ENCROACHMENTS, UTILITIES, SERVICES LINES OR STRUCTURES, WETLANDS, OR RECREATION RIGHTS. NO ATTEMPT WAS MADE TO DETERMINE IF ANY PORTION OF THE PROPERTY IS CLAIMED BY THE STATE OF NEW JERSEY AS BUREAUS, ENVIRONMENTALLY SENSITIVE AREAS, OR ANY ARE NOT LOCATED BY THIS SURVEY.
- OFFICE RECORDS OF THIS SURVEY ARE NOT TO BE USED TO RE-ESTABLISH PROPERTY LINES.
- THIS SURVEY DOES NOT CONSTITUTE A TITLE SEARCH BY THE SURVEYOR. ALL INFORMATION REGARDING RECORD EASEMENTS, ADJOINERS AND OTHER DOCUMENTS THAT MIGHT AFFECT THE QUALITY OF TITLE TO TRACT SHOWN HEREON WAS OBTAINED FROM A TITLE REPORT PROVIDED BY THE TITLE INSURER REFERENCED HEREON.
- PROPERTY CORNERS HAVE NOT BEEN SET AS PER CONTRACTUAL AGREEMENT (N.J.A.C. 13:40-5.1(d)).

20 0 20 40

SCALE IN FEET
(1"=20')

CERTIFICATE OF AUTHORIZATION: 246A23228800

MORGAN
engineering & surveying

P.O. BOX 8232
TOMS RIVER, N.J. 08754
TEL: 732-270-9690
FAX: 732-270-9691
www.morganengineeringllc.com

DAVID J. VON STEENBURG
PROFESSIONAL LAND SURVEYOR
N.J. LIC. No. 34500

**BOUNDARY, TOPOGRAPHIC
AND N.J.D.O.T.
SURVEY**

LOTS 10 & 11 BLOCK 28
BOROUGH OF SHREWSBURY
COUNTY OF MONMOUTH NEW JERSEY

Scale:	Drawn By:	Date:	JOB #	CAD File #	Sheet #
1"=30'	DVP	10/3/23	E23-00770	TOPO	1 OF 1