


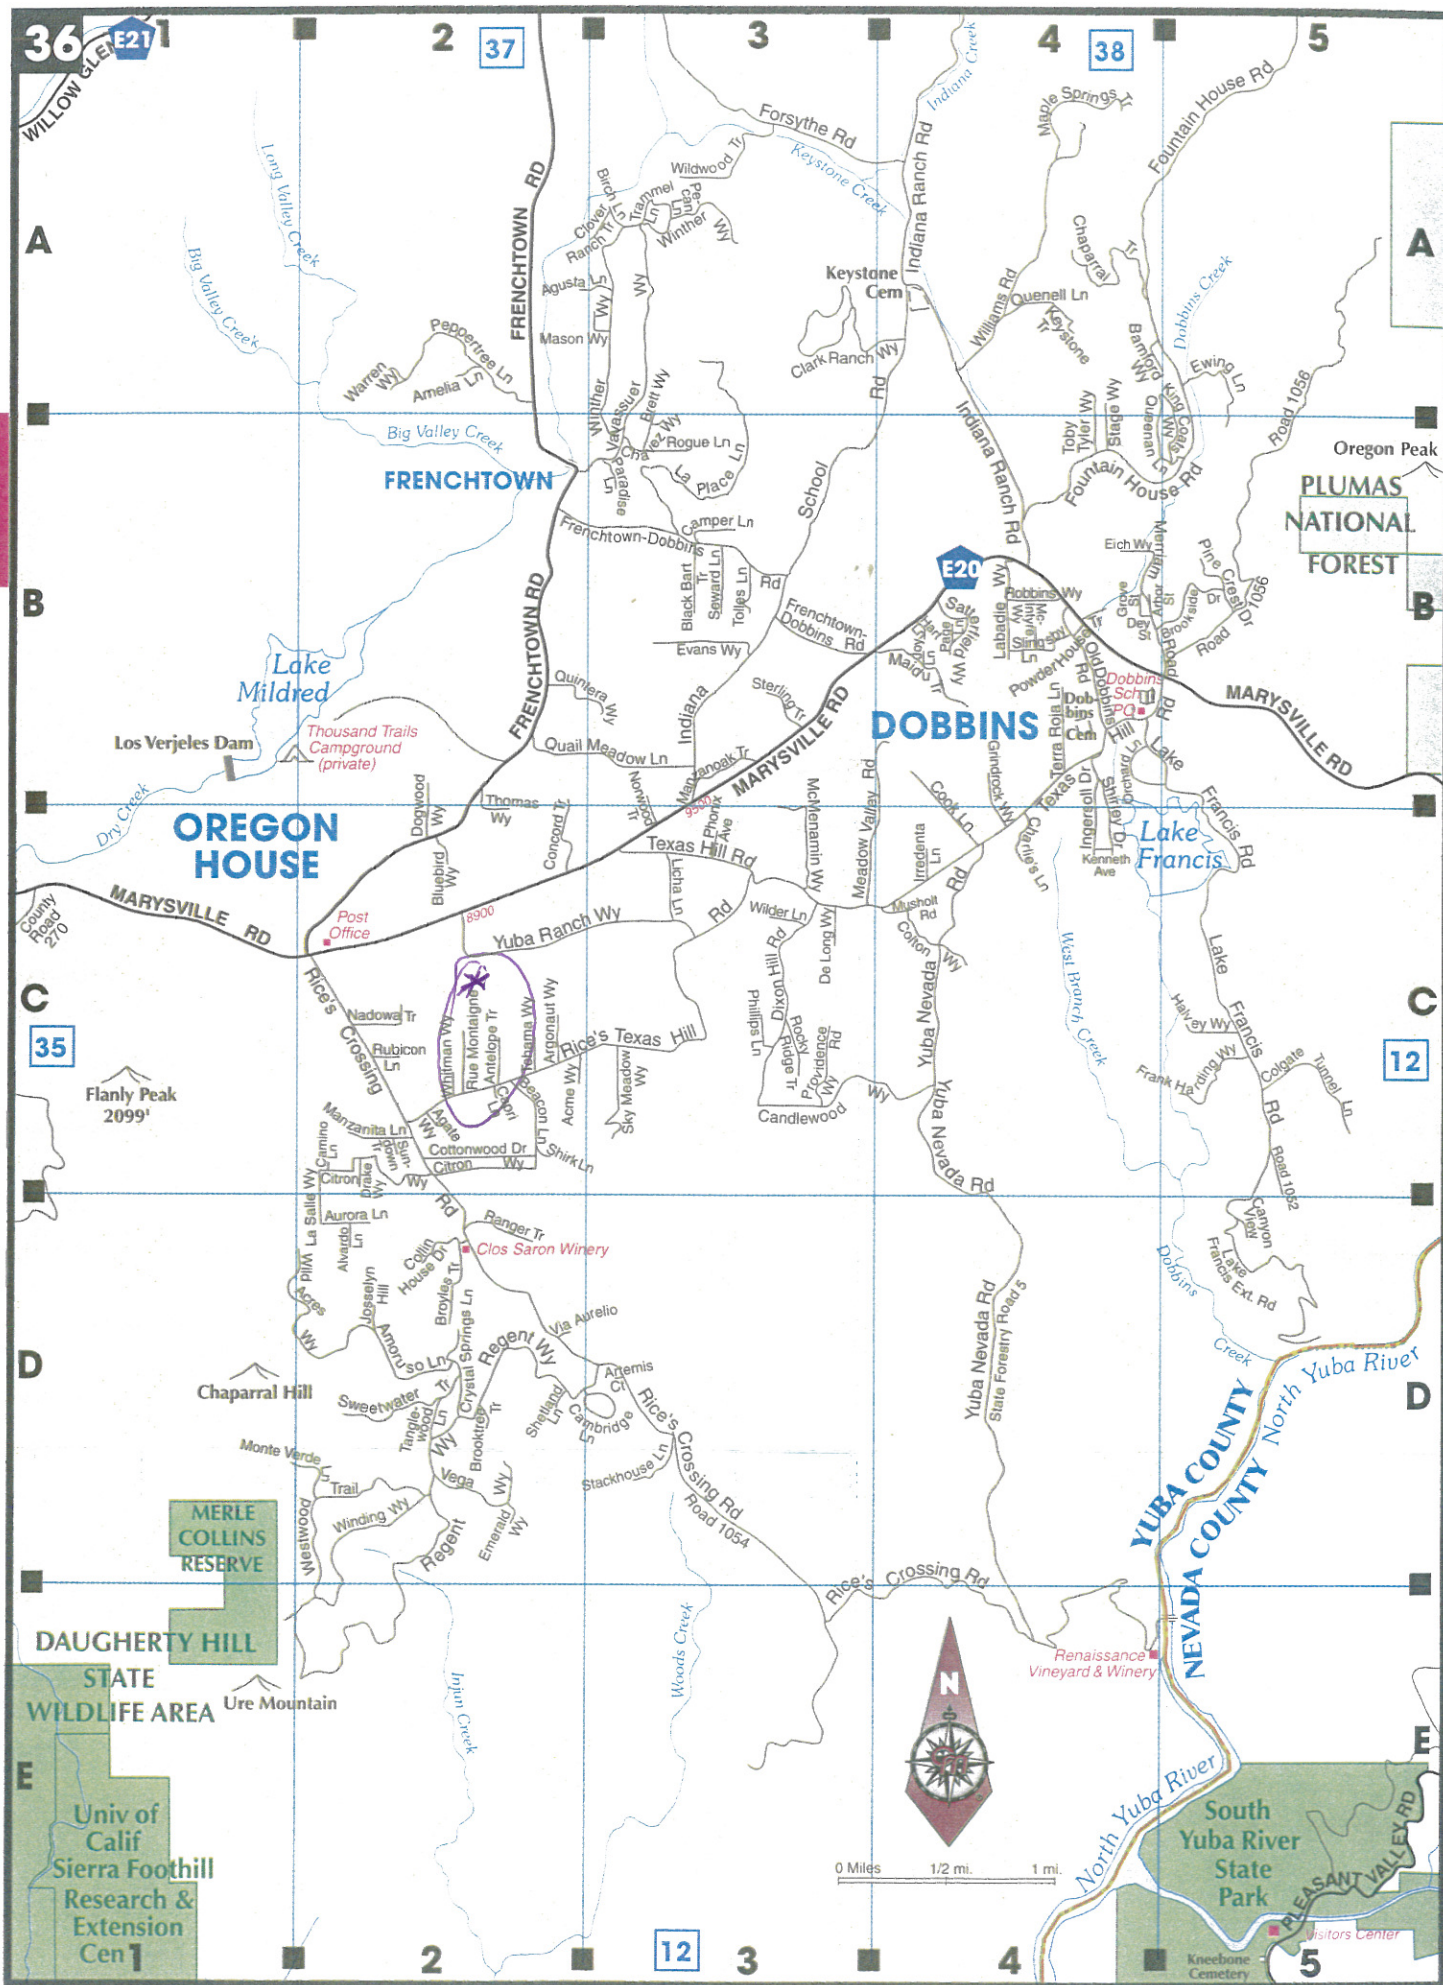

FRENCHTOWN ROAD

MARYSVILLE RD.

POR. SEC. 2, 3 & 11, T.17N., R.6E., M. D. B. & M.

Tax Area Code

64-075
64-080

48-5

- R.S. - Bk. 61, Pg. 36 (P.M. 91-55)
- R.S. - Bk. 61, Pg. 19 (P.M. 91-03)
- R.S. - Bk. 61, Pg. 1 (P.M. 90-125)
- R.S. - Bk. 60, Pgs. 27-28 (P.M. 92-12)(L.L.A. 18-19)
- R.S. - Bk. 58, Pg. 17 (P.M. 91-27)
- R.S. - Bk. 53, Pg. 40 (Tract 87-416)
- R.S. - Bk. 50, Pgs. 29, 40 (L.L.A. 89-06)
- R.S. - Bk. 47, Pg. 44 (P.M. 87-60)
- R.S. - Bk. 40, Pg. 4 (P.M. 82-19)
- R.S. - Bk. 39, Pg. 31 (P.M. 79-81)
- R.S. - Bk. 38, Pg. 48 (Tract 82-319)
- R.S. - Bk. 31, Pg. 24 (R.O.S. 31-24)
- R.S. - Bk. 25, Pg. 43 (P.M. 84-5)(L.L.A. 88-12)
- R.S. - Bk. 24, Pg. 14 (Parcel Map 8.02)
- R.S. - Bk. 21, Pg. 49 (Parcel Map 5.16)
- R.S. - Bk. 19, Pg. 32 (Parcel Map 5.23) (L.L.A. 05-44)

INCLUDED IN 048-080-018

R.S. - Bk. 87, Pgs. 47-48 (ROS 07-11)
R.S. - Bk. 83, Pg. 1 (P.M. 03-29)
R.S. - Bk. 71, Pg. 44 (R.O.S. 00-06: 1"= 400'
R.S. - Bk. 62, Pg. 23 (P.M. 92-43)

NOTE - 1
Formerly 4-48
Assessor's Block Numbers Shown in Ellipses
Assessor's Parcel Numbers Shown in Circles

NOTE: This map was prepared for assessment purposes only, and is not intended to illustrate legal building sites or establish precedence over local ordinances. Official information concerning size or use of any parcel should be obtained from recorded documents and local governing agencies.

Assessor's Map Bk.48, Pg.5
County of Yuba, Calif.

