
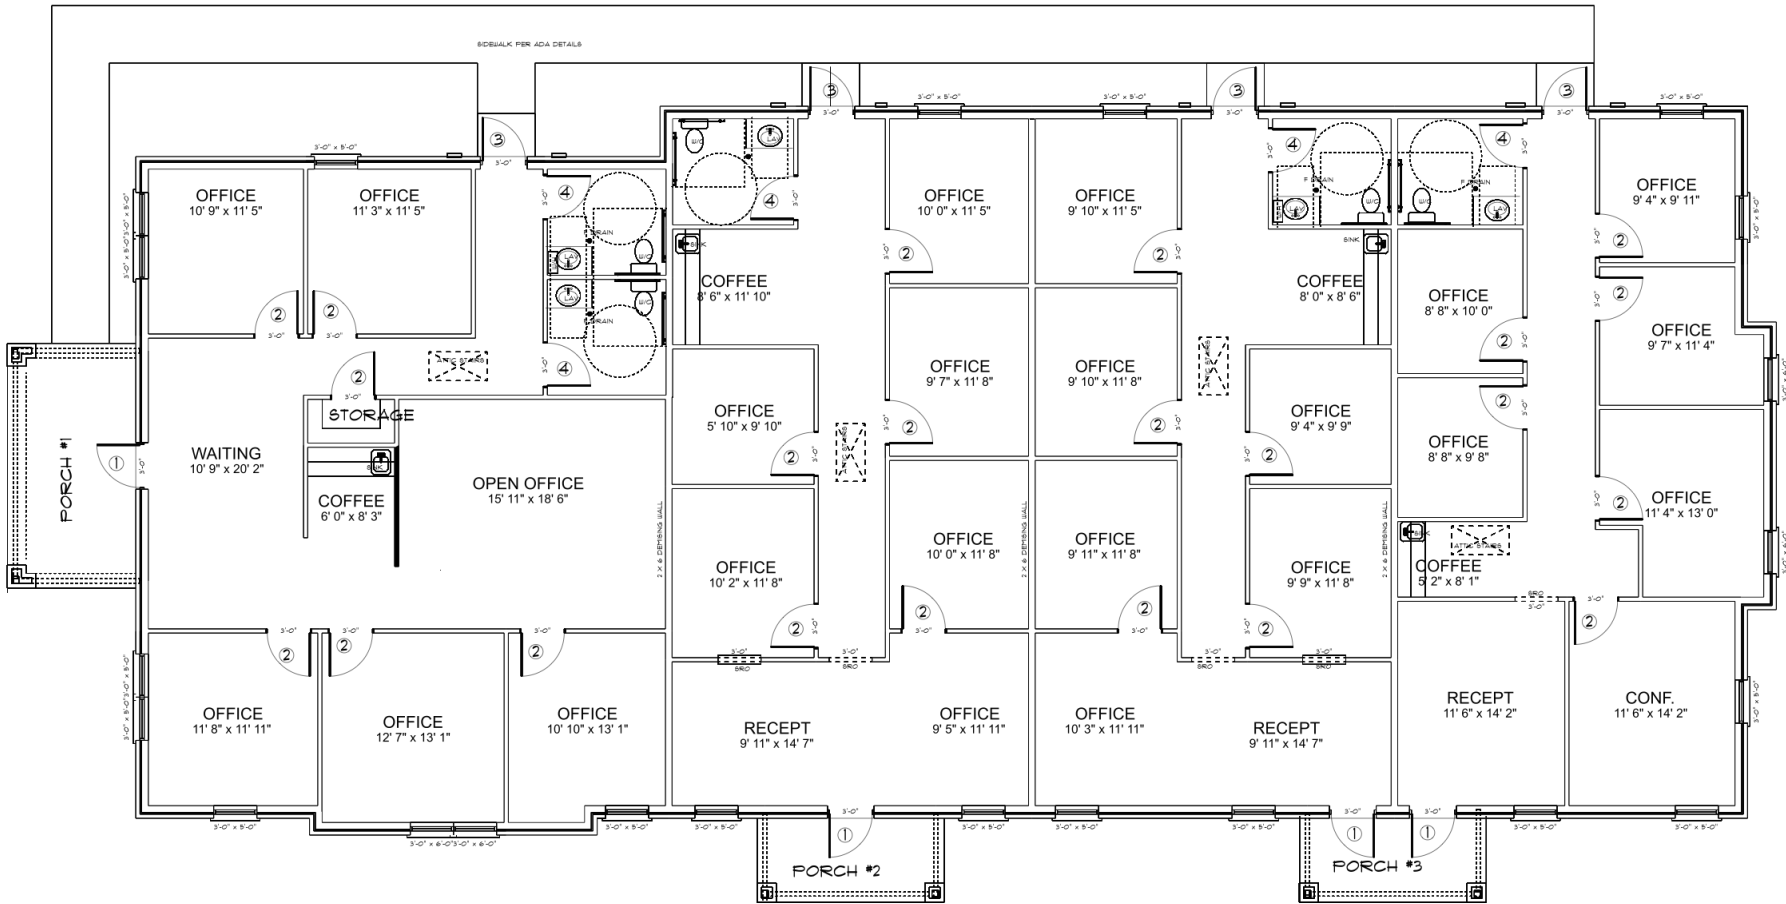


DOOR SCHEDULE									
ITEM					NOTE				

WINDOW NOTE: ALL OFFICE WINDOWS ARE 3' X 5' INSULATED SINGLE HUNG.
WINDOWS IN CUPOLAS ARE 4' X 2' FIXED INSULATED.

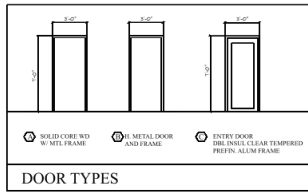

NOTE: EXT. WALLS ARE 2X6 + 24\"/>

18-003 FLOOR PLAN VER 3
SCALE: 1/4\"/>



PECAN PARK PHASE II
3502/360 RIFE ENCL
KELLER, TEXAS 76248

MASTERPLANS DRAFTING AND DESIGN
817-379-1326
masterplanning@gmail.com
© COPYRIGHT 2018 BY M. S. HARRIS

PAGE:
2