



File: I:\PROJECTS\2015_PROJECTS\35044\CD\35044 A0.1E EXISTING CONDITIONS.DWG

SAVED: 9/18/2024 10:58:10 AM PLOTTED: 9/18/2024 10:58:57 AM

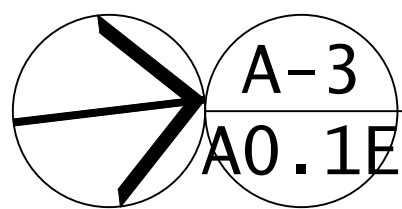


EXISTING CONDITIONS

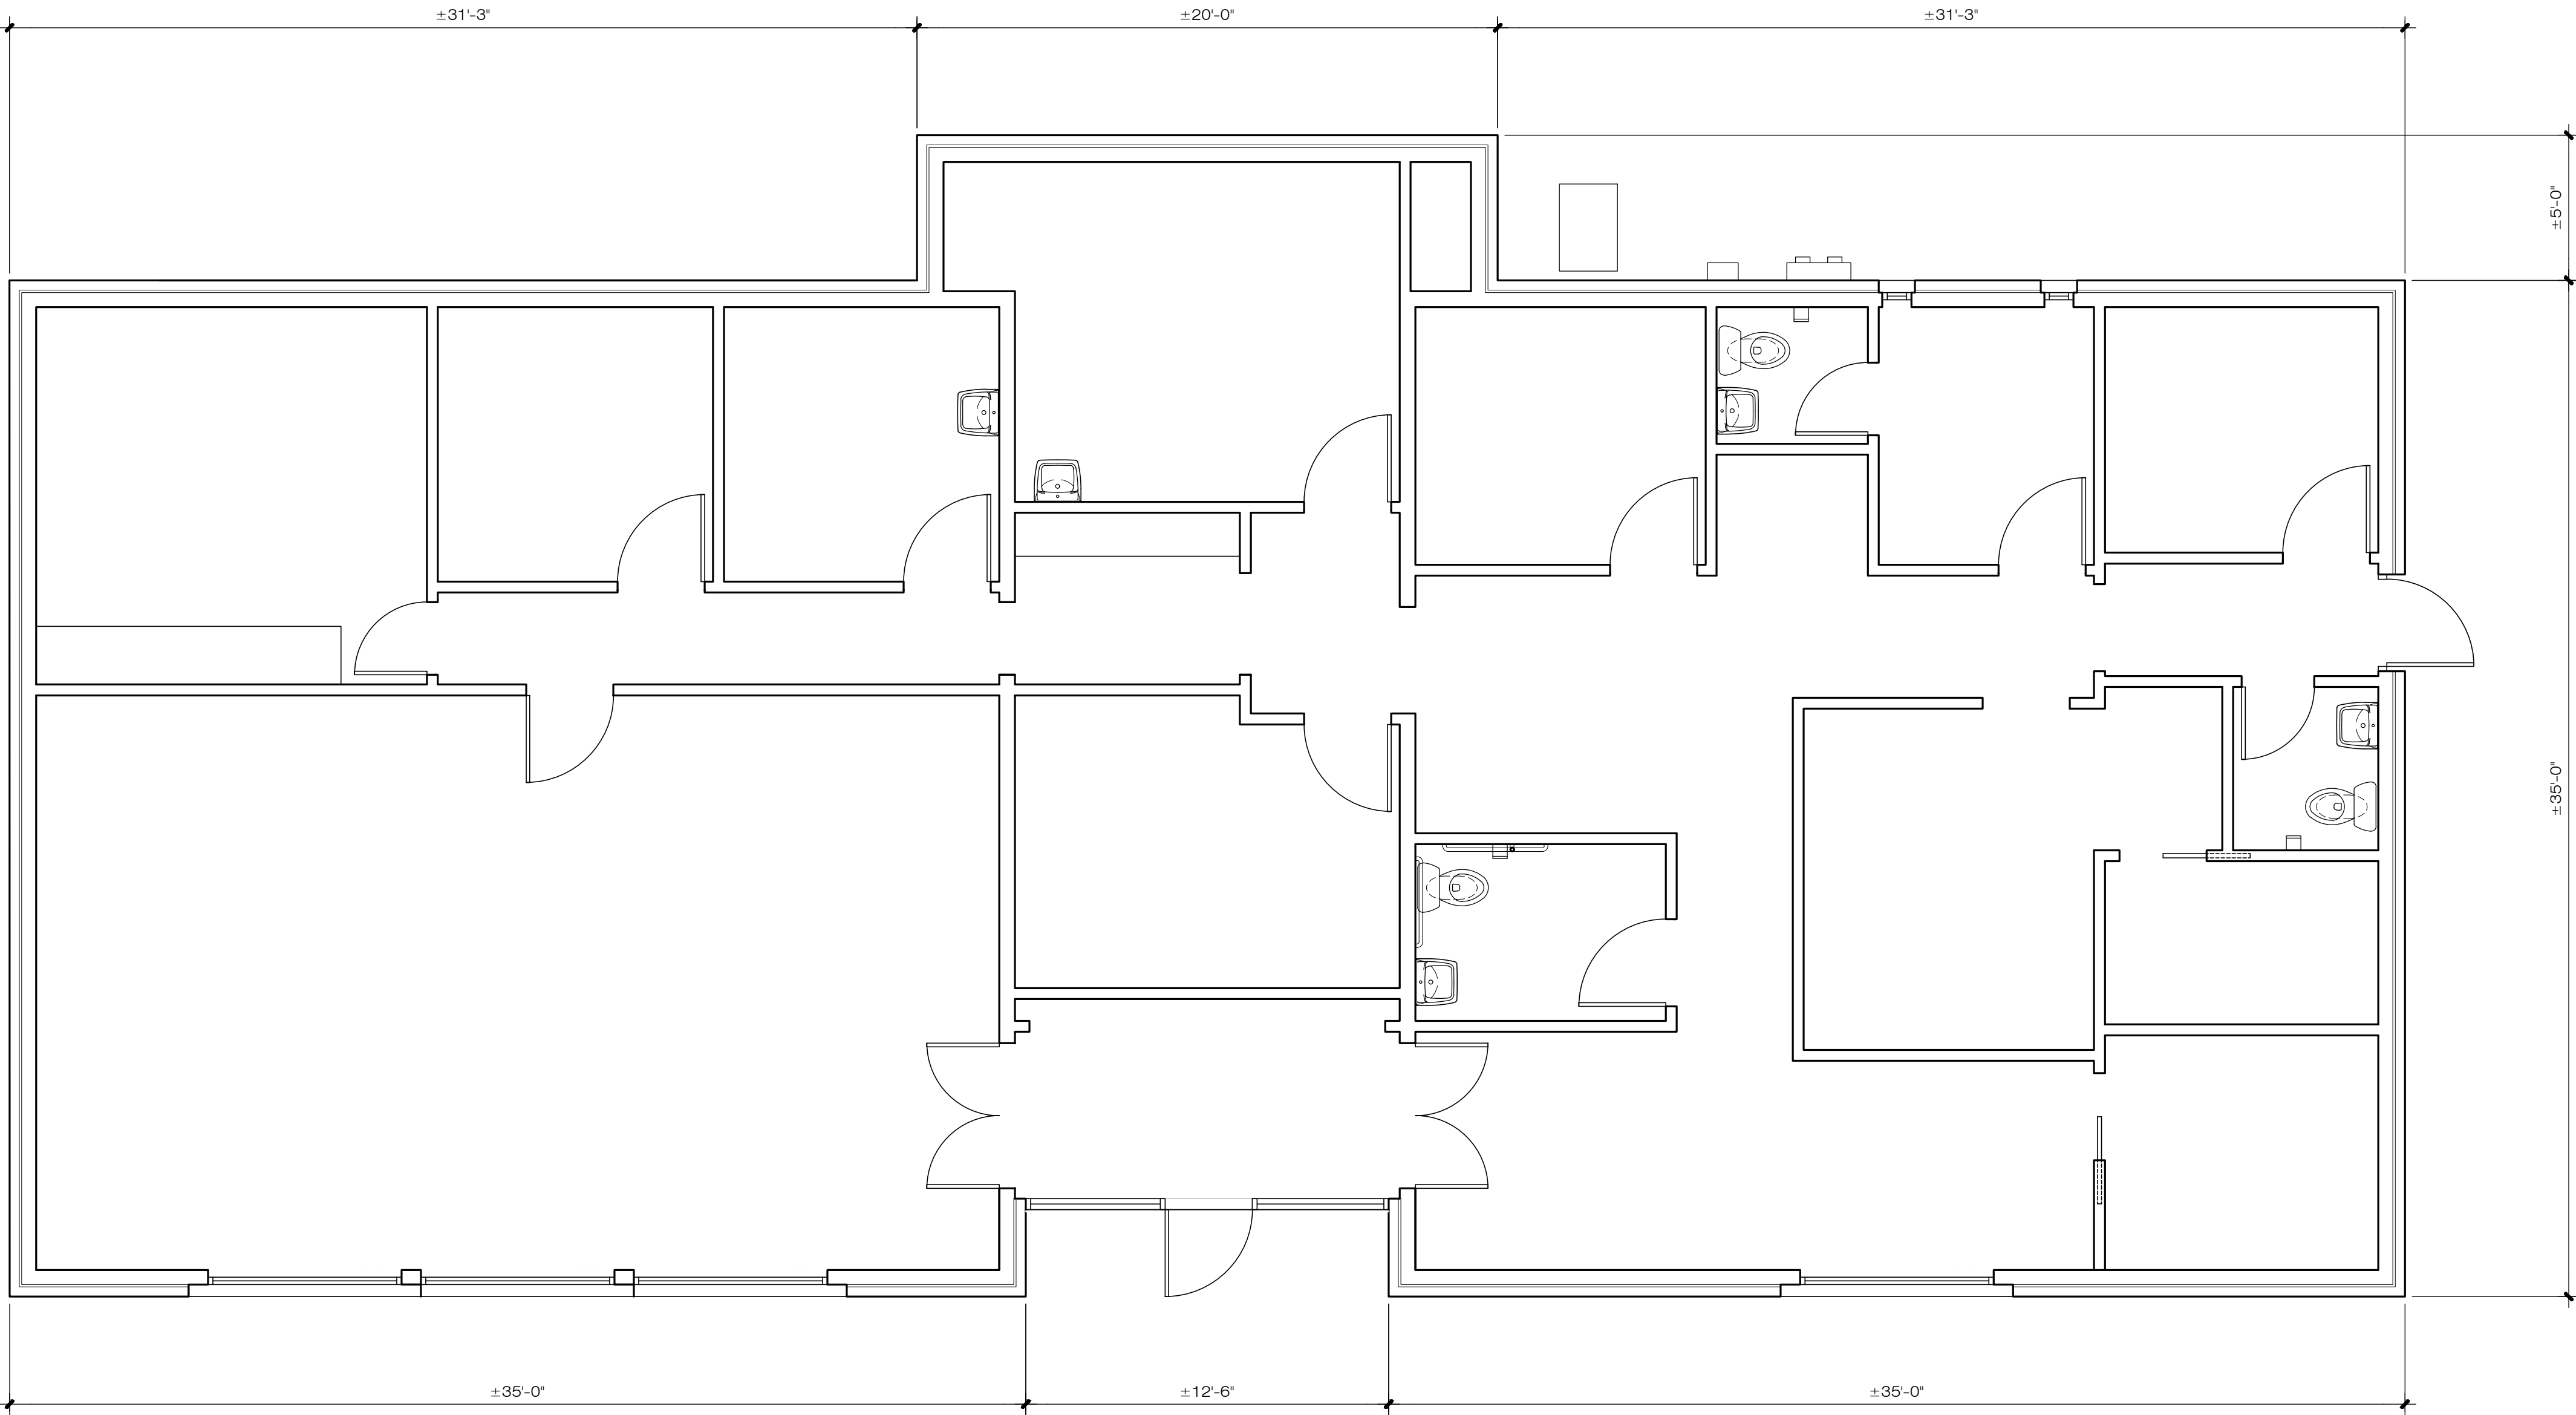

SCALE: 1/4" = 1'-0"

###	REFERENCE DRAWING	09.18.2024
No.	Drawing Edition / Revision	Date
Project Info: EYE CENTER OF VA ADDITION & ALTERATIONS		
101 TEWNING RD		
WILLIAMSBURG, VA 23188		

EXISTING CONDITIONS		
(DRAWN)	REVIEWED:	(cml) JAH

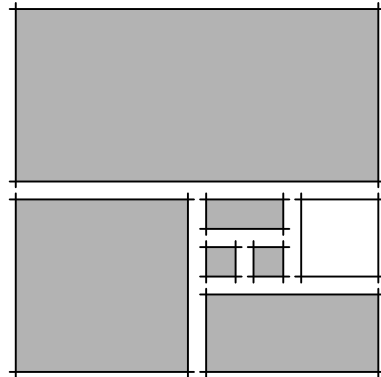

HOPKE | HARRISON INC.
ARCHITECTURE ■ PLANNING ■ INTERIORS

1156 Jamestown Road, Suite C
Williamsburg, VA 23185
757.229.1100 Telephone
757.229.1100 Facsimile
www.hopke.com

Seal

Project No. 35044

Sheet

A0.1E

of 11