


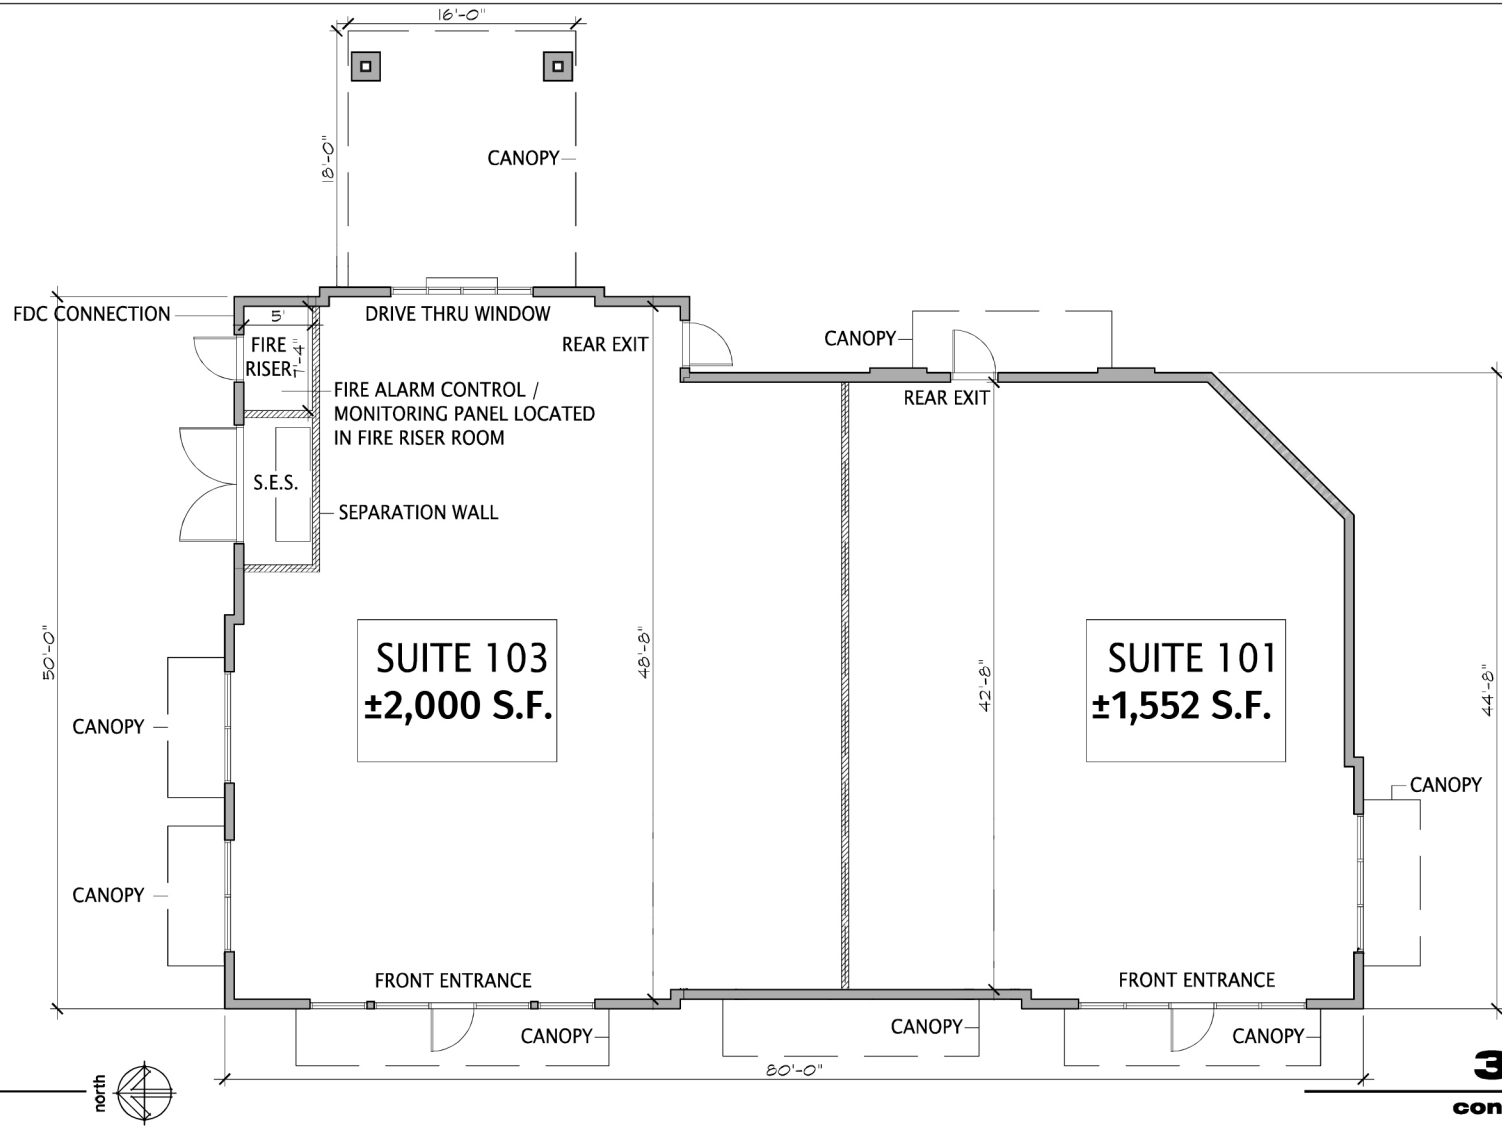









Kerpan
planning and design

4777 S. Fulton Ranch Blvd.
Unit 2138
Chandler, Arizona 85248
Phone: (602) 329-0192

PAD D: Victory Plaza
2377 E. Queen Creek Road
Gilbert, Arizona 85298

PRELIMINARY
NOT FOR
CONSTRUCTION OR RECORDING

Victor Corporation

Project number: 20004

Date: June 9, 2023

FP-1

QUEEN CREEK ROAD

NEW LEFT TURN LANE (PHASE 1)

NEW RIGHT TURN LANE (PHASE 2)

EXISTING SIDEWALK

EXISTING DRIVE




scale: 1" = 30'-0"

north