



**Fortune  
Architects**

8510 McAlpine Park Drive  
Suite 204  
Charlotte, North Carolina  
28211

704/366-3639  
704/364-9578 FAX

**ALTOS  
GROUPS  
BUILDING**

CORNELIUS,  
NORTH CAROLINA

Content:


**FIRST FLOOR  
PLAN**

Project 14419  
Date 11/14/2019  
Revisions

©W. Neill Fortune, Architect  
This drawing is the property of  
W. Neill Fortune, Architect and is  
not to be reproduced or copied  
in whole or in part. It is not to be  
used on any other project, and  
is to be returned upon request.

Sheet

**A1.1**

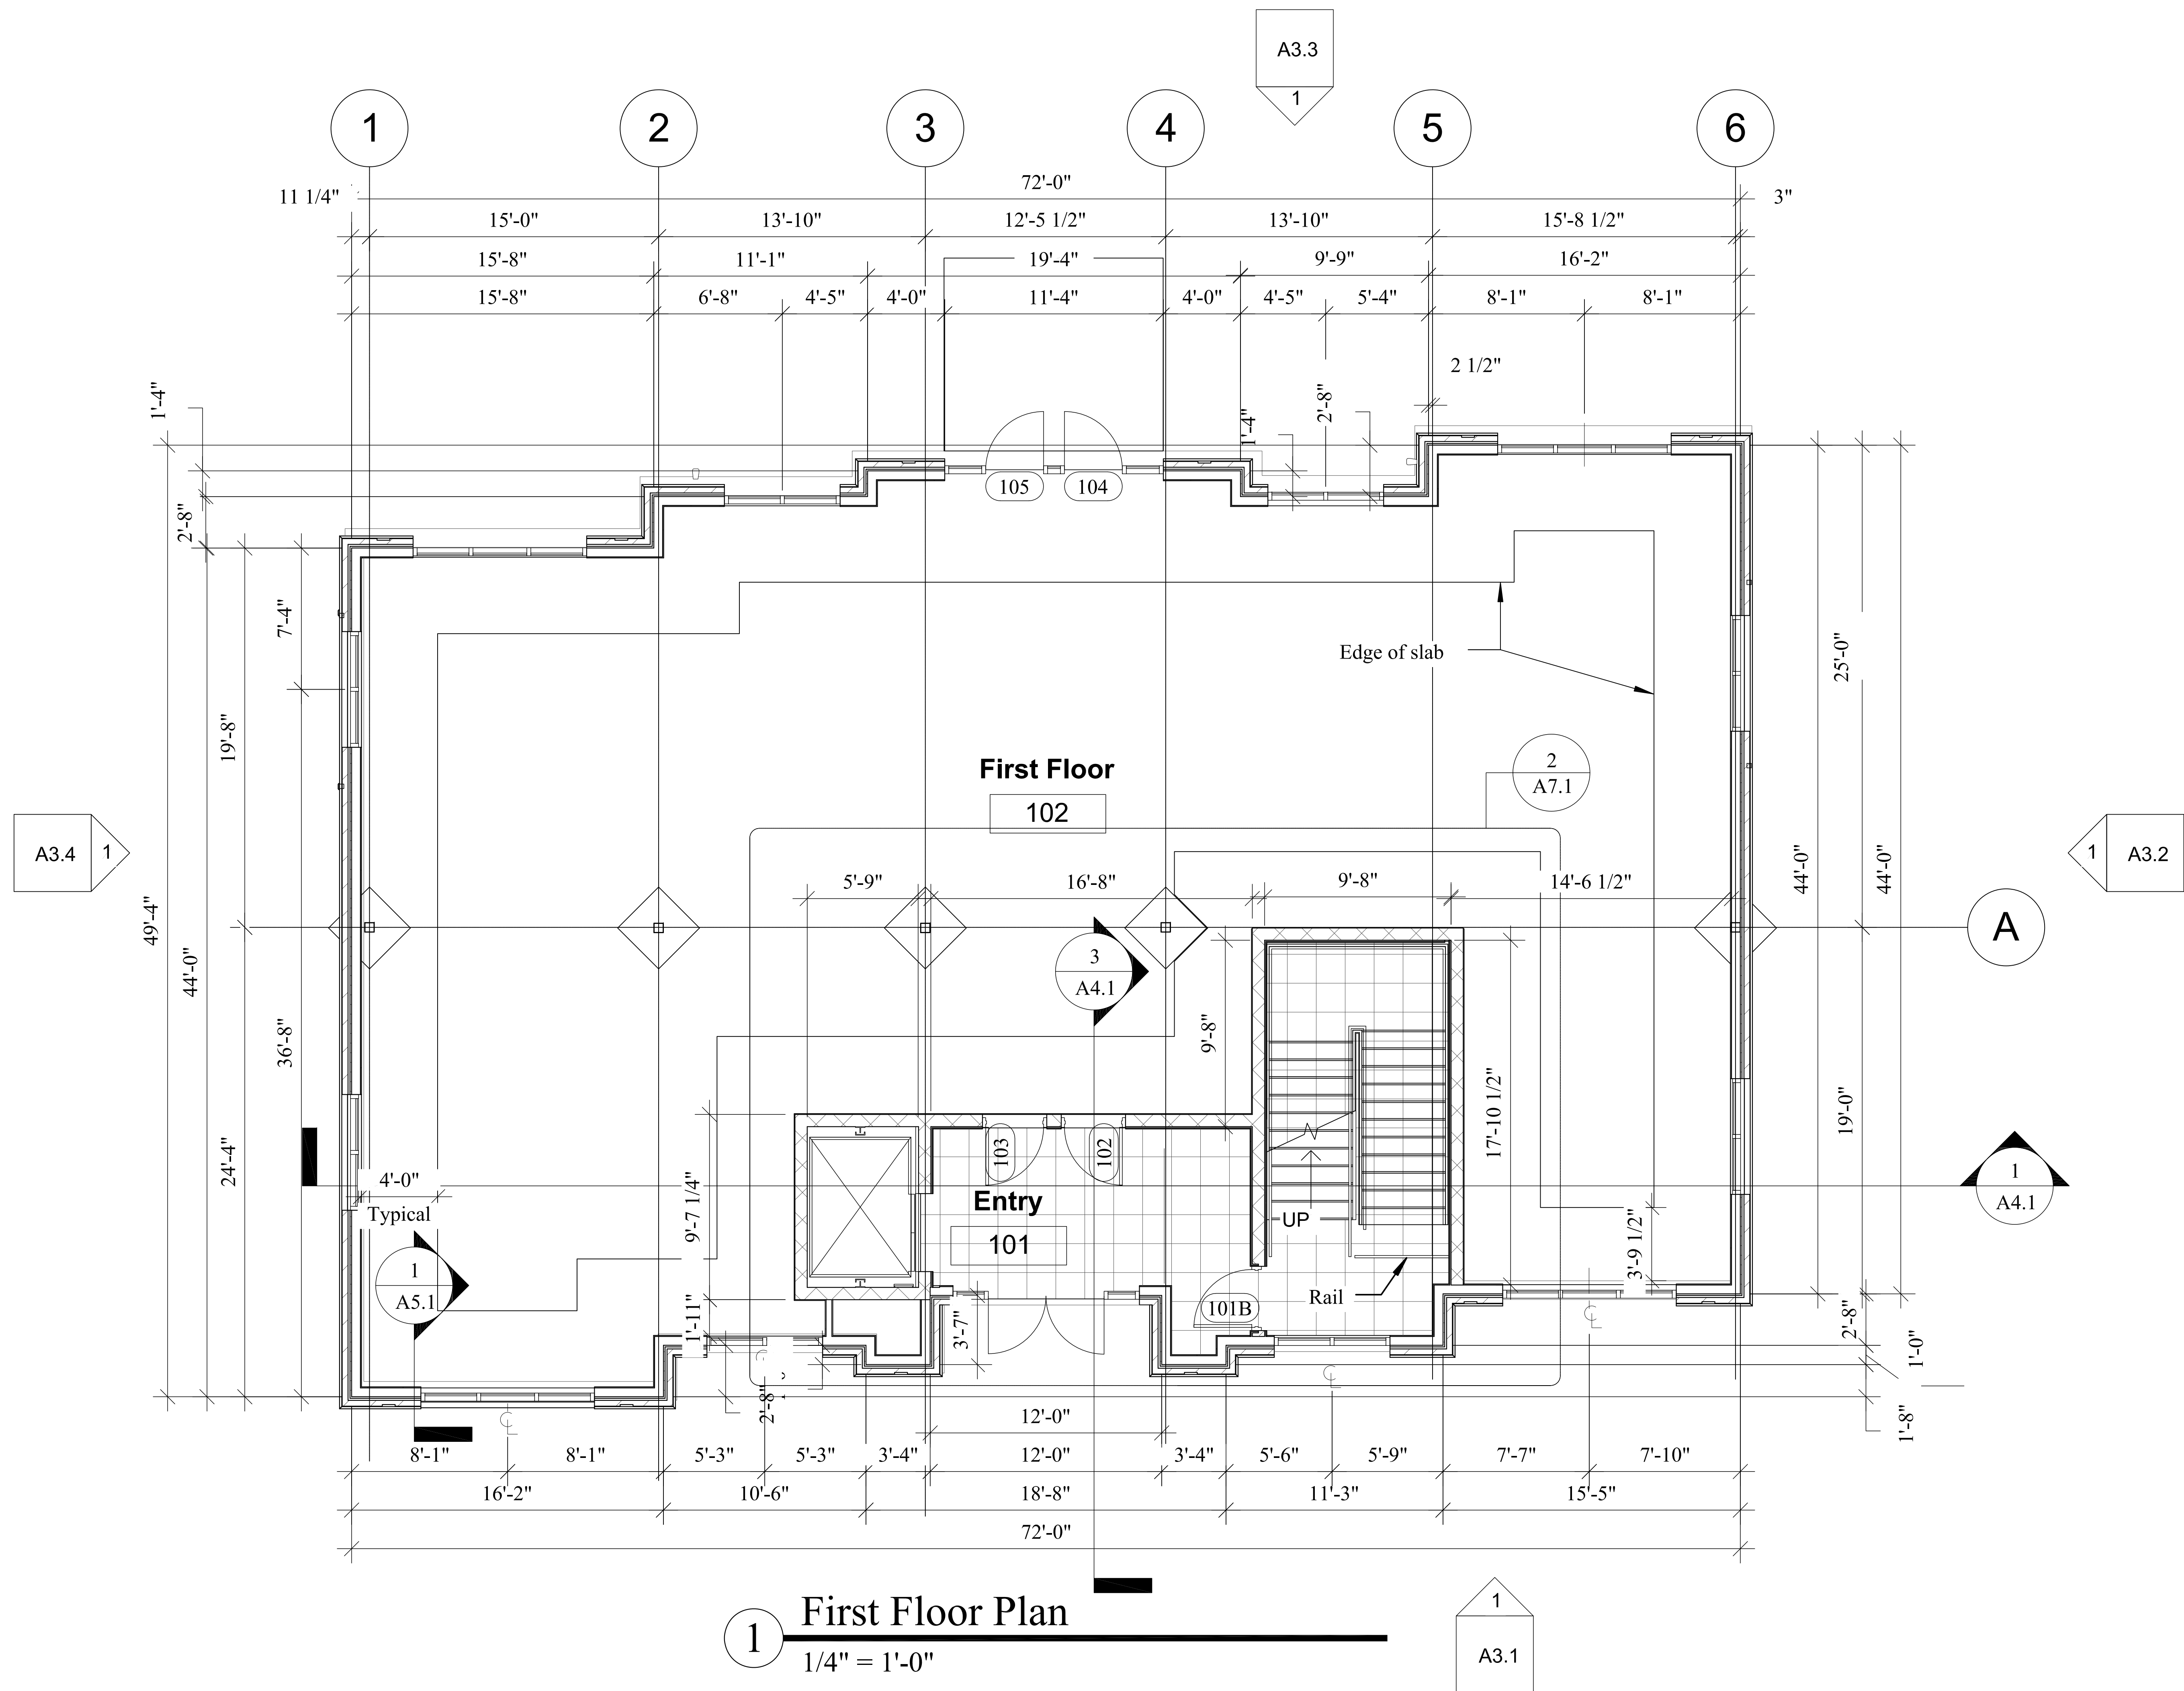

**1 First Floor Plan**  
1/4" = 1'-0"

1  
A3.1



**Fortune  
Architects**

8510 McAlpine Park Drive  
Suite 204  
Charlotte, North Carolina  
28211

704/366-3639  
704/364-9578 FAX

**ALTOS  
GROUPS  
BUILDING**

CORNELIUS,  
NORTH CAROLINA

Content:

**SECOND FLOOR  
PLAN**


Project 14419  
Date 11/14/2019  
Revisions

©W. Neill Fortune, Architect


This drawing is the property of  
W. Neill Fortune, Architect and is  
not to be reproduced or copied  
in whole or in part. It is not to be  
used on any other project, and  
is to be returned upon request.

Sheet

**A1.2**

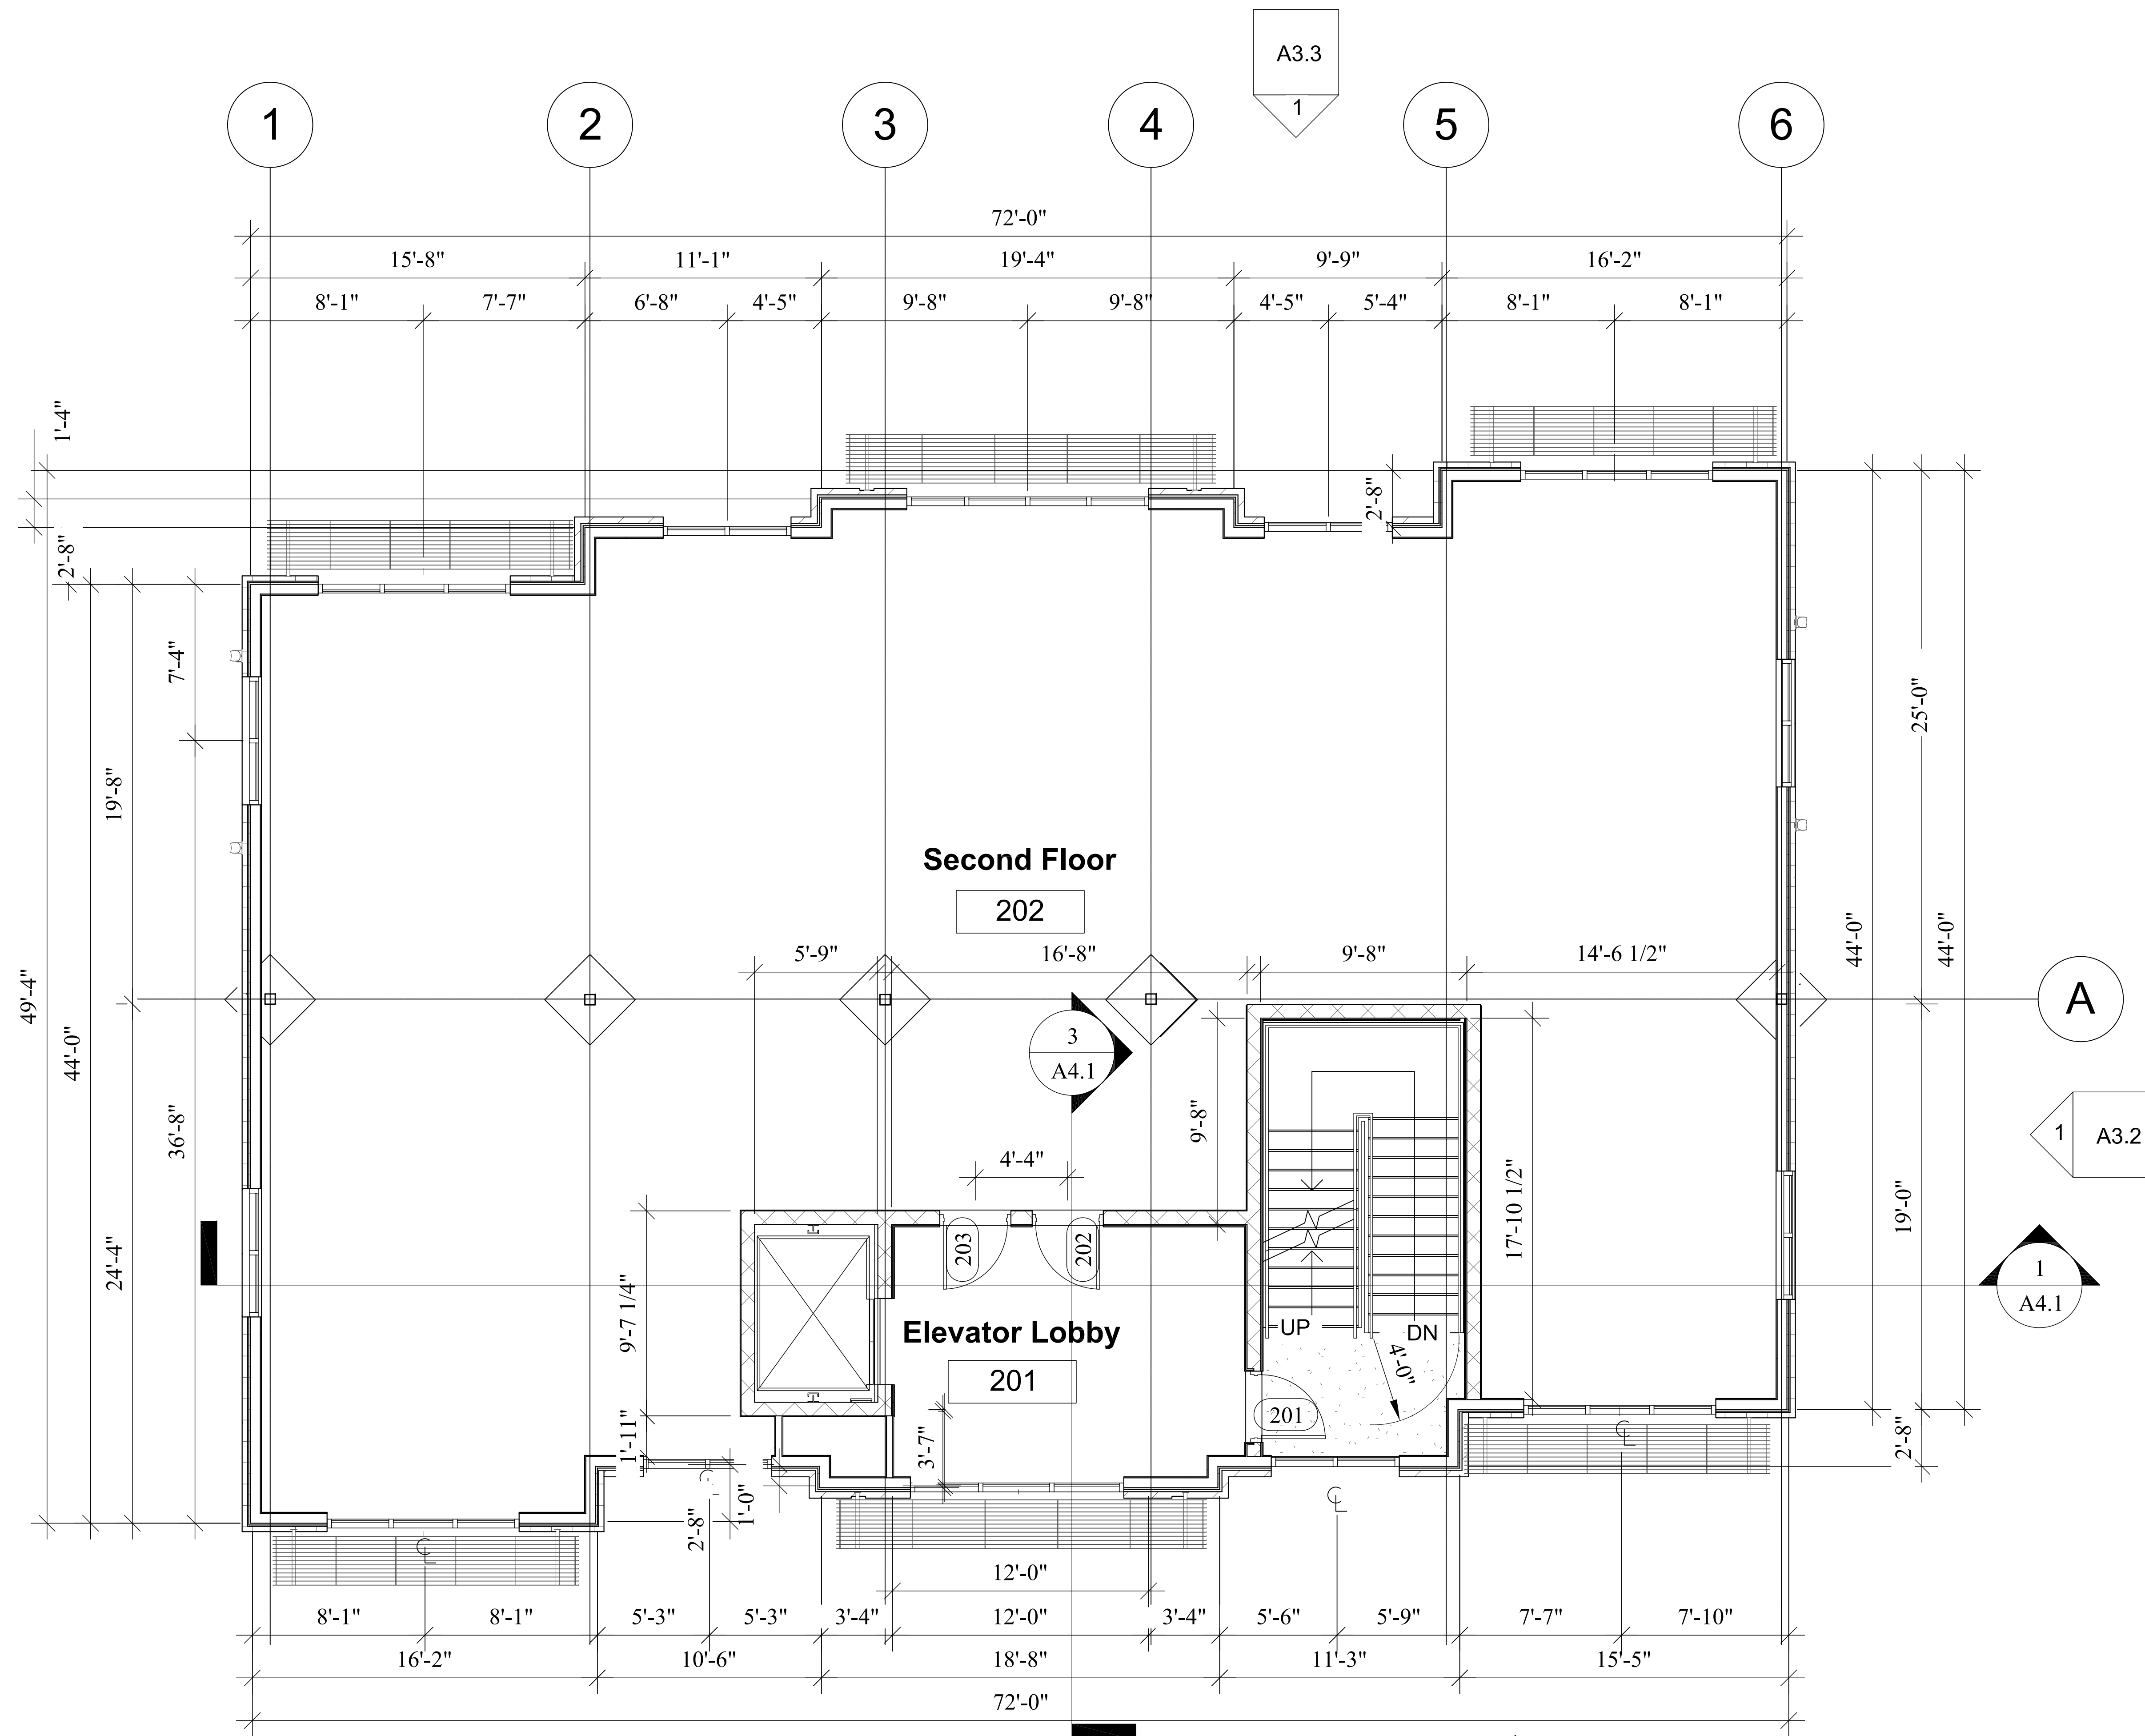

**1 Second Floor Plan**  
1/4" = 1'-0"

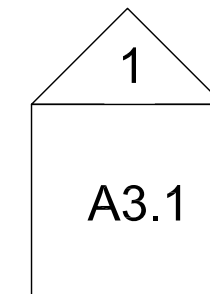



**Fortune  
Architects**

8510 McAlpine Park Drive  
Suite 204  
Charlotte, North Carolina  
28211

704/366-3639  
704/364-9578 FAX

**ALTOS  
GROUPS  
BUILDING**

CORNELIUS,  
NORTH CAROLINA

Content:

**THIRD FLOOR  
PLAN**


Project 14419  
Date 11/14/2019  
Revisions

©W. Neill Fortune, Architect

This drawing is the property of  
W. Neill Fortune, Architect and is  
not to be reproduced or copied  
in whole or in part. It is not to be  
used on any other project, and  
is to be returned upon request.

Sheet

**A1.3**

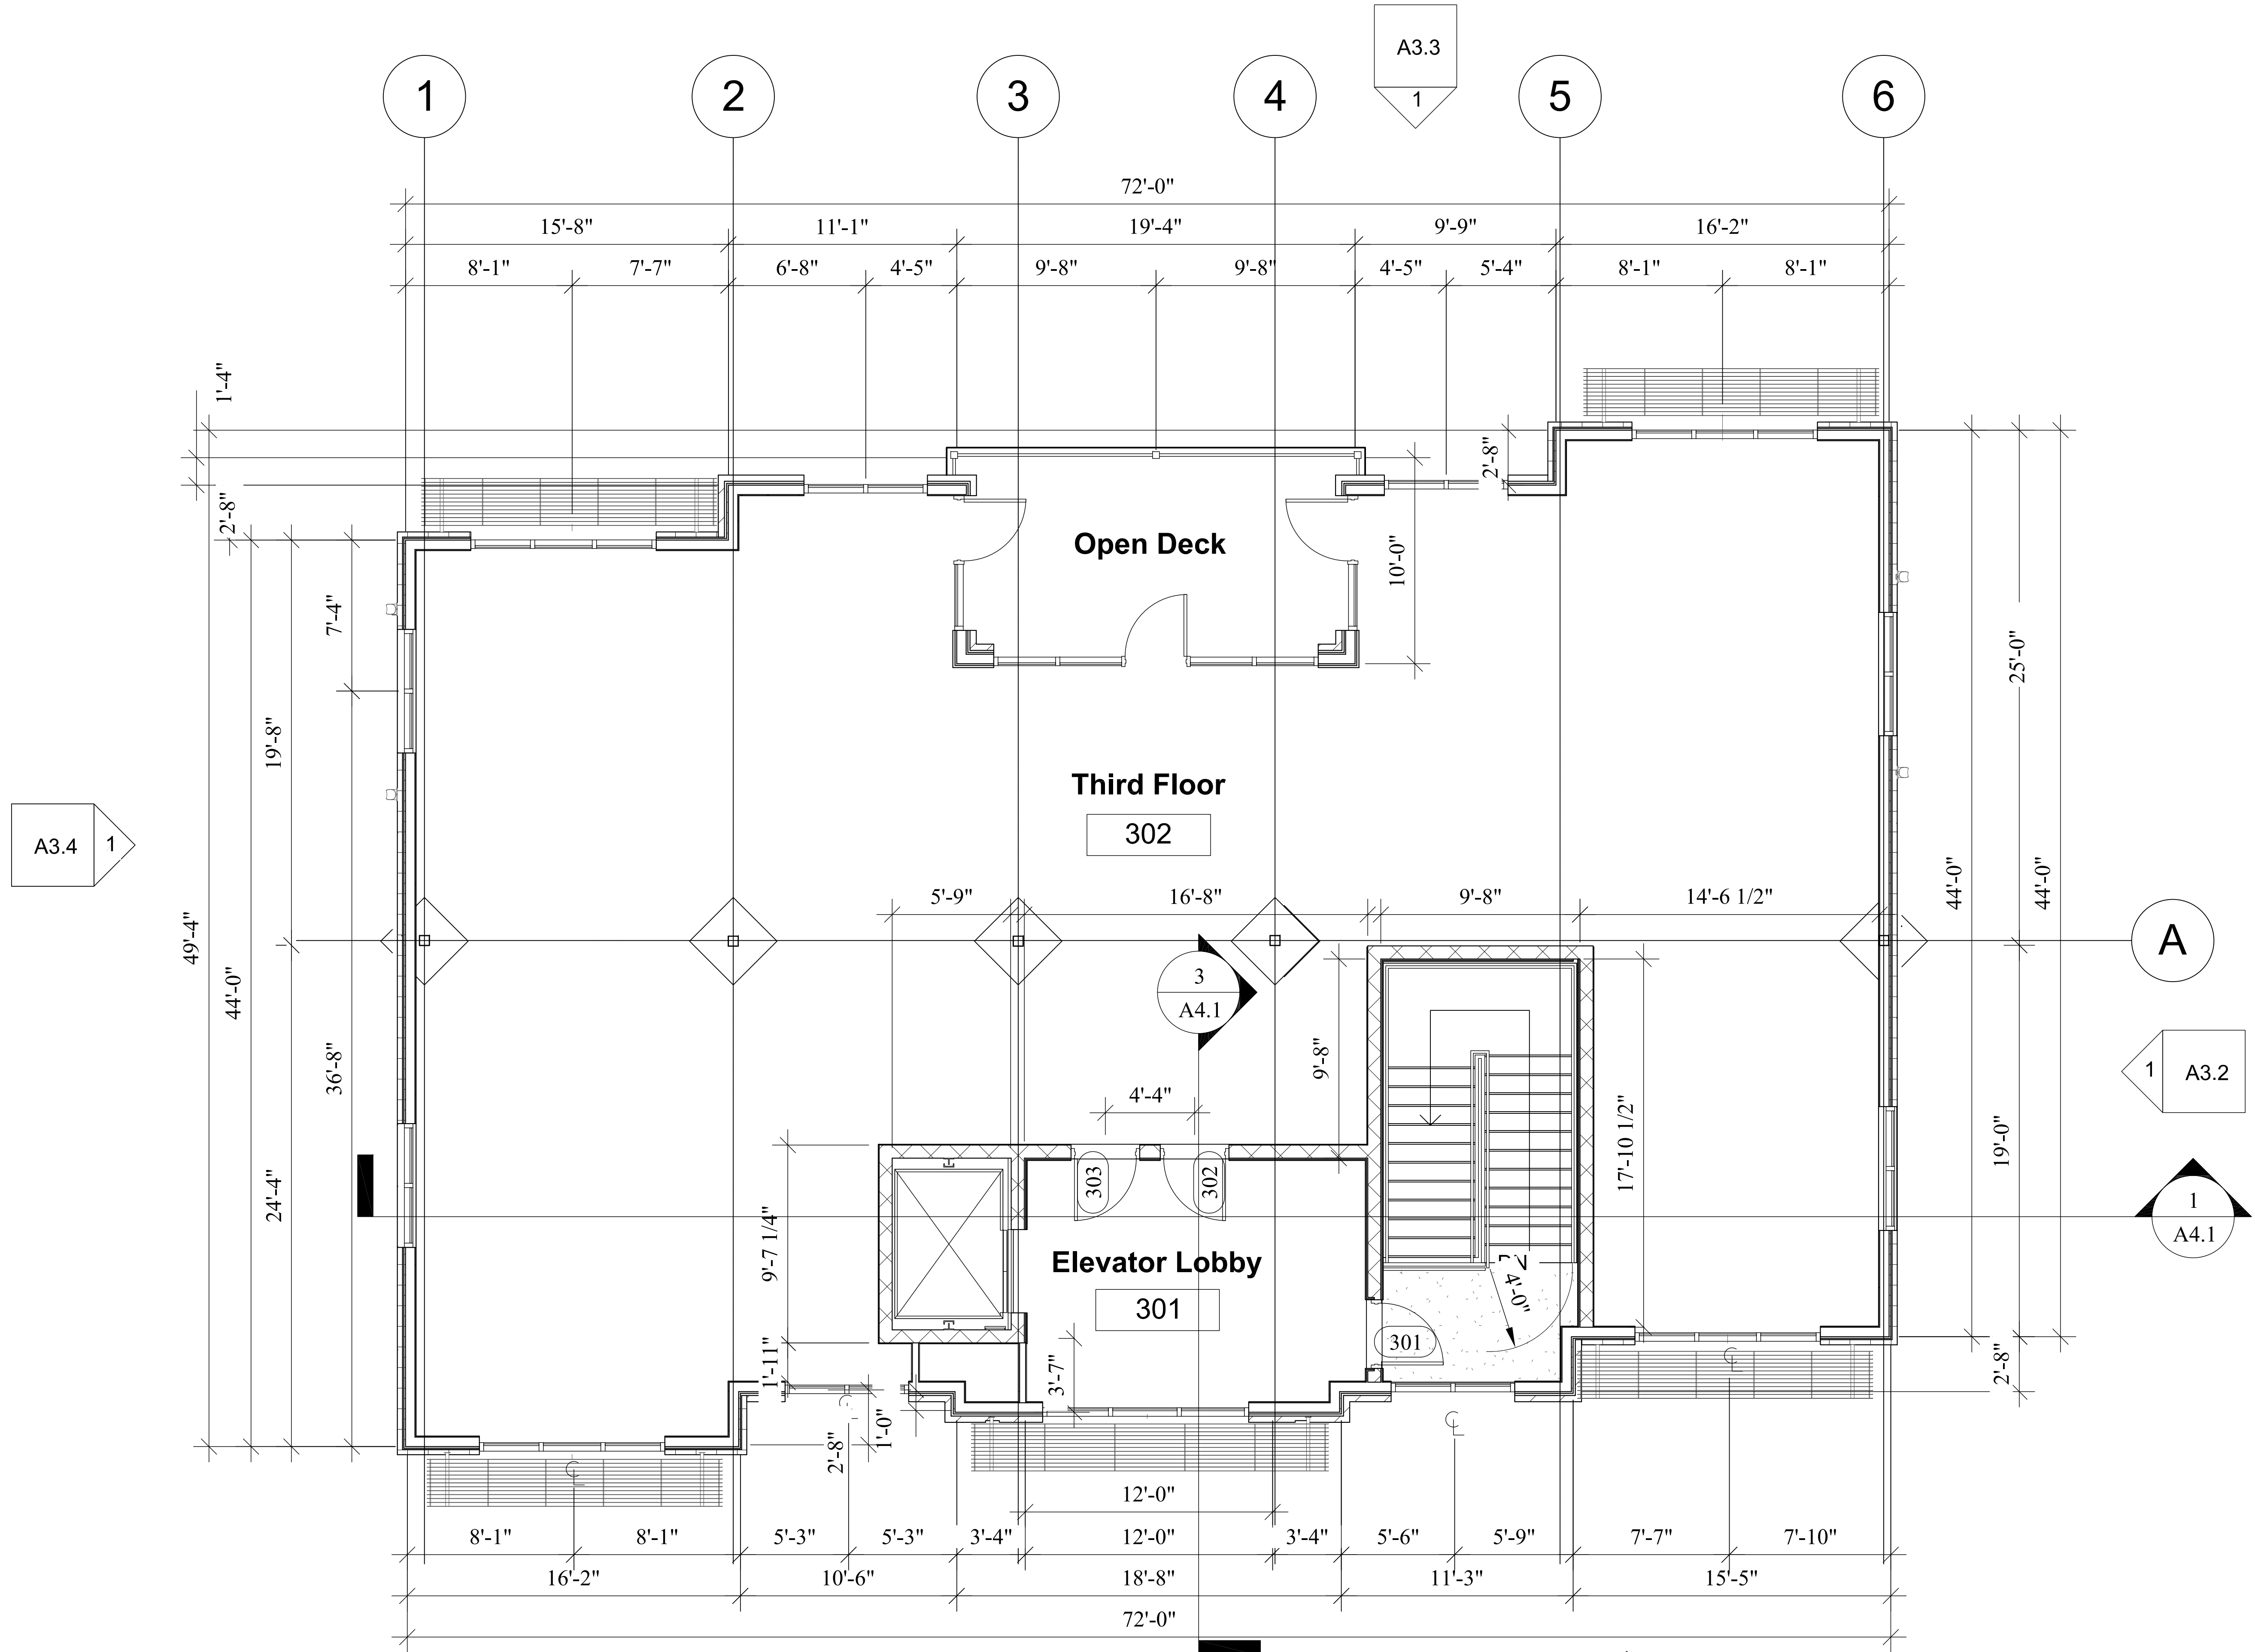

**1 Third Floor Plan**  
1/4" = 1'-0"

1  
A3.1



Fortune Architects

8510 McAlpine Park Drive  
Suite 204  
Charlotte, North Carolina  
28211

704/366-3639  
704/364-9578 FAX

ALTOS  
GROUPS  
BUILDING

CORNELIUS,  
NORTH CAROLINA

Content:

FRONT  
ELEVATION


Project 14419  
Date 11/14/2019  
Revisions

©W. Neill Fortune, Architect

This drawing is the property of  
W. Neill Fortune, Architect and is  
not to be reproduced or copied  
in whole or in part. It is not to be  
used on any other project, and  
is to be returned upon request.

Sheet

A3.1

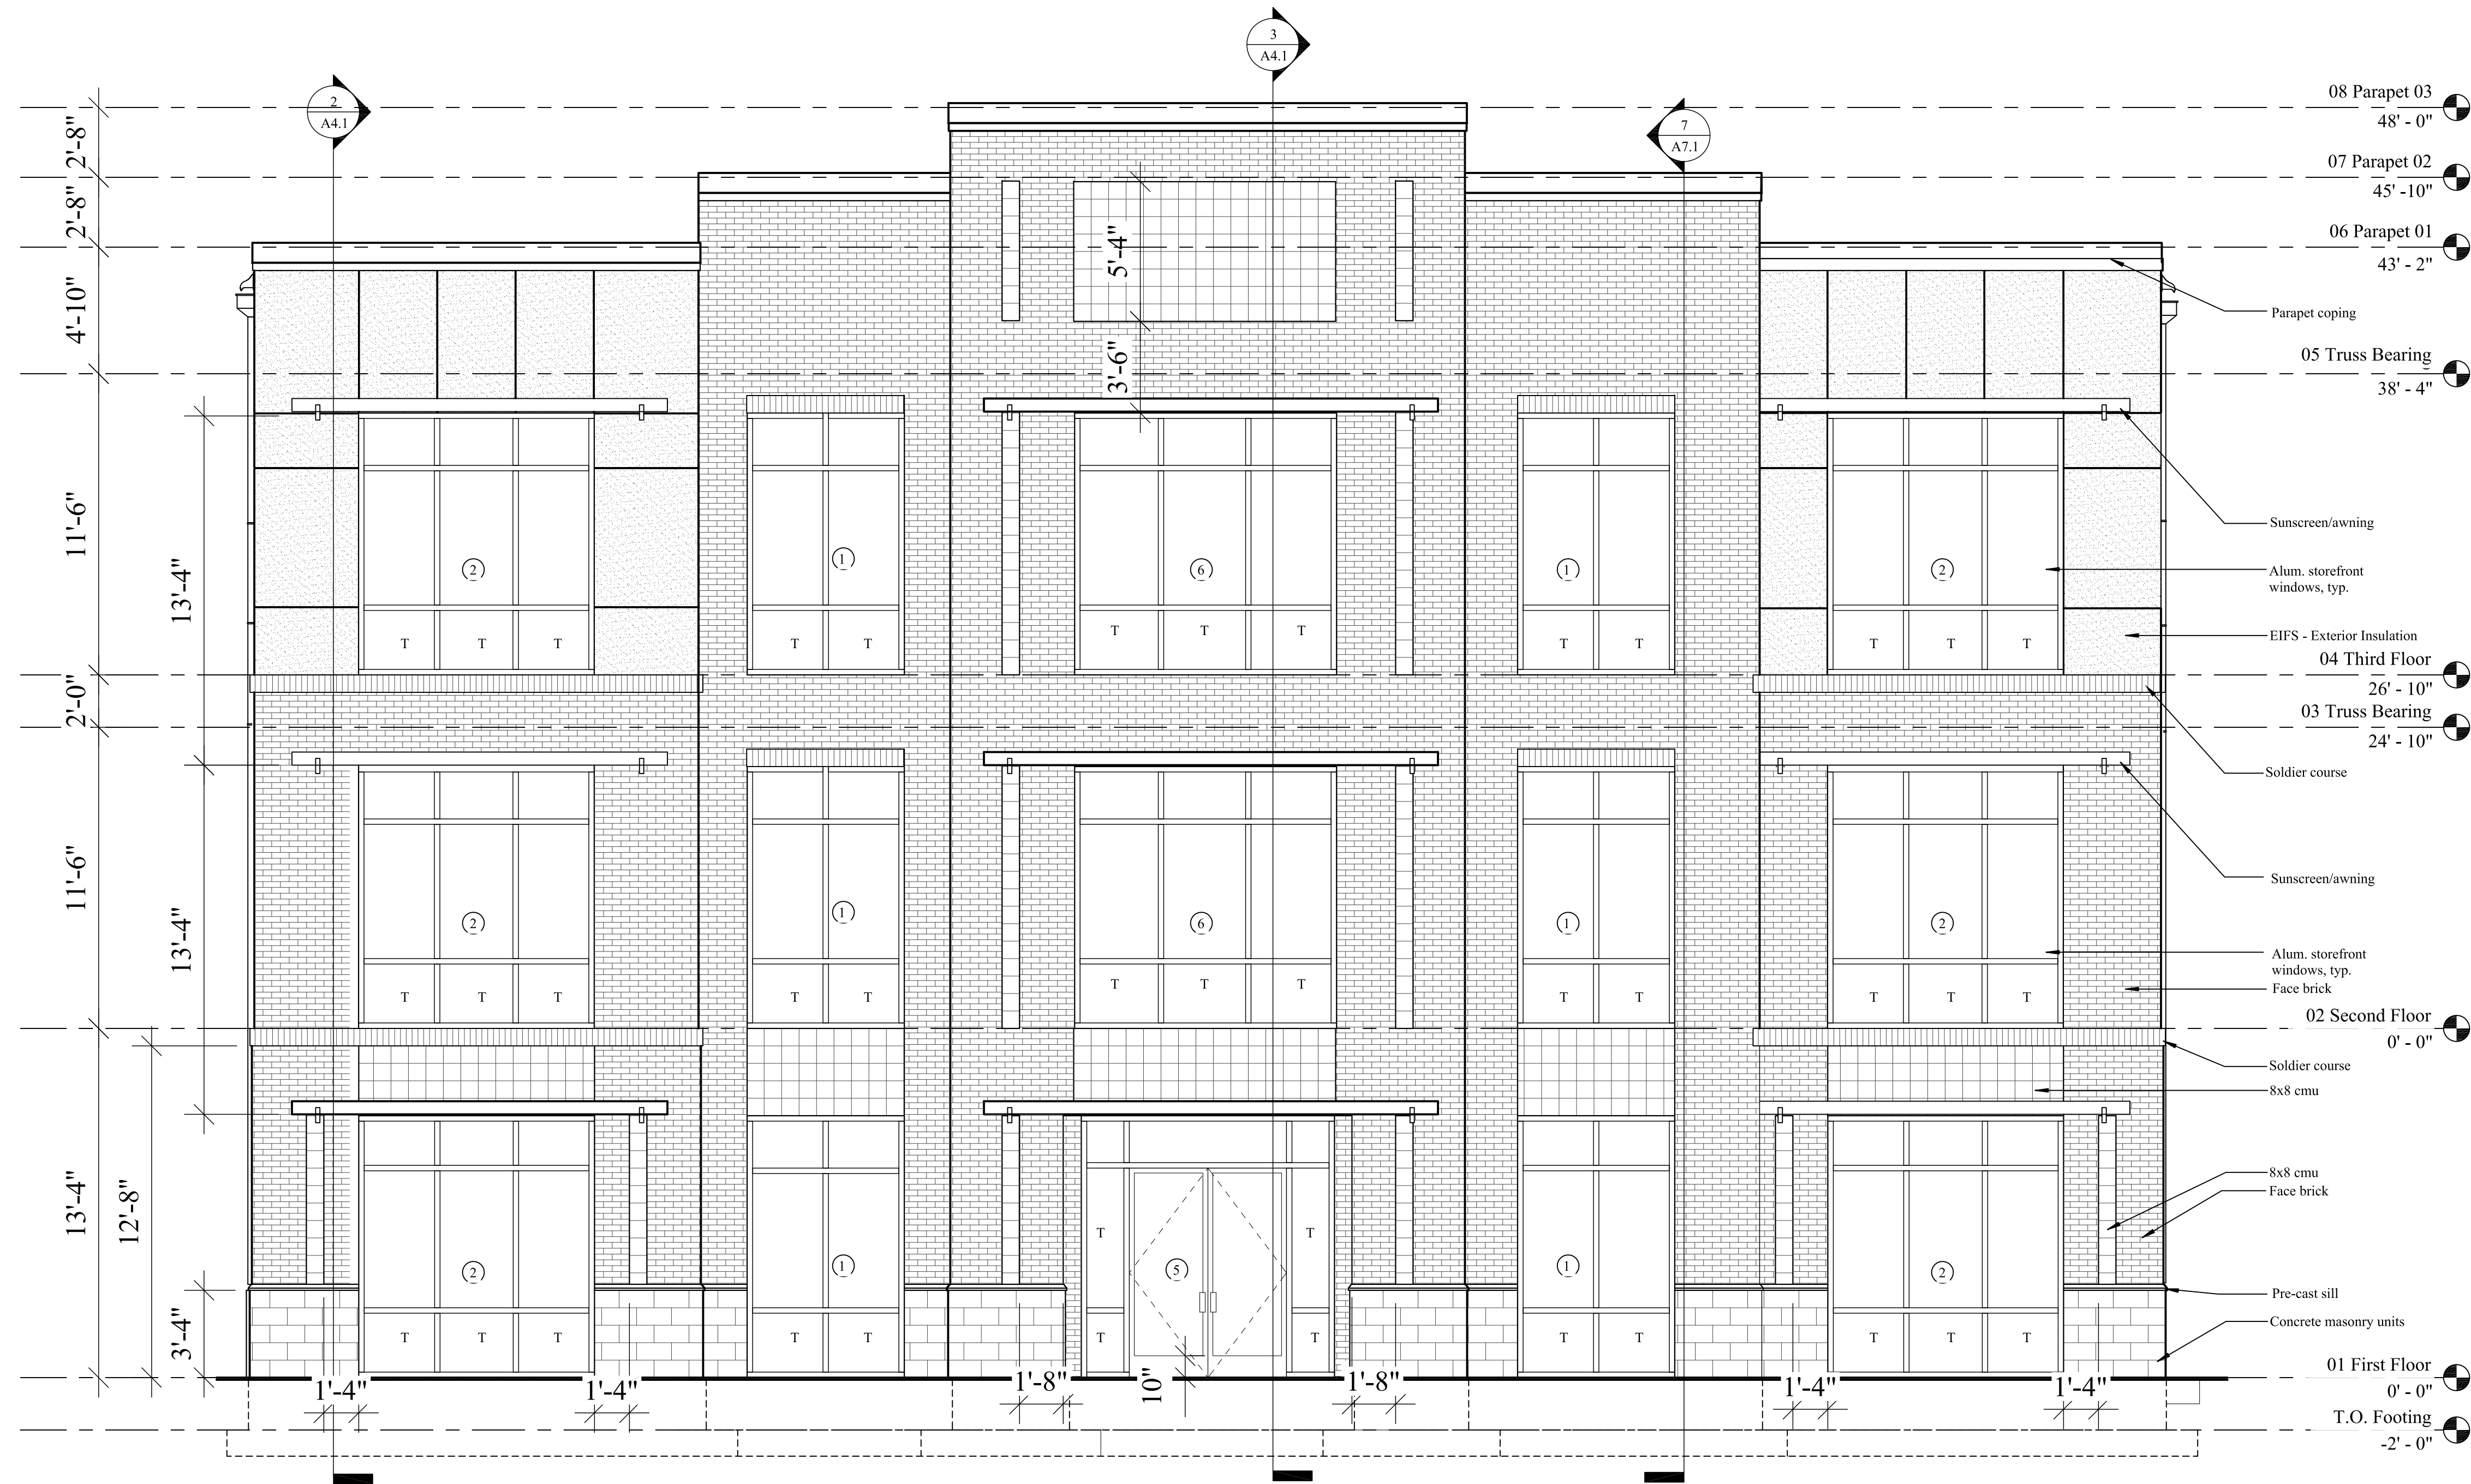

1 Front Elevation  
1/4" = 1'-0"



Fortune Architects

8510 McAlpine Park Drive  
Suite 204  
Charlotte, North Carolina  
28211

704/366-3639  
704/364-9578 FAX

ALTOS  
GROUPS  
BUILDING

CORNELIUS,  
NORTH CAROLINA

Content:

RIGHT SIDE  
ELEVATION


Project 14419  
Date 11/14/2019  
Revisions

©W. Neill Fortune, Architect

This drawing is the property of  
W. Neill Fortune, Architect and is  
not to be reproduced or copied  
in whole or in part. It is not to be  
used on any other project, and  
is to be returned upon request.

Sheet

A3.2

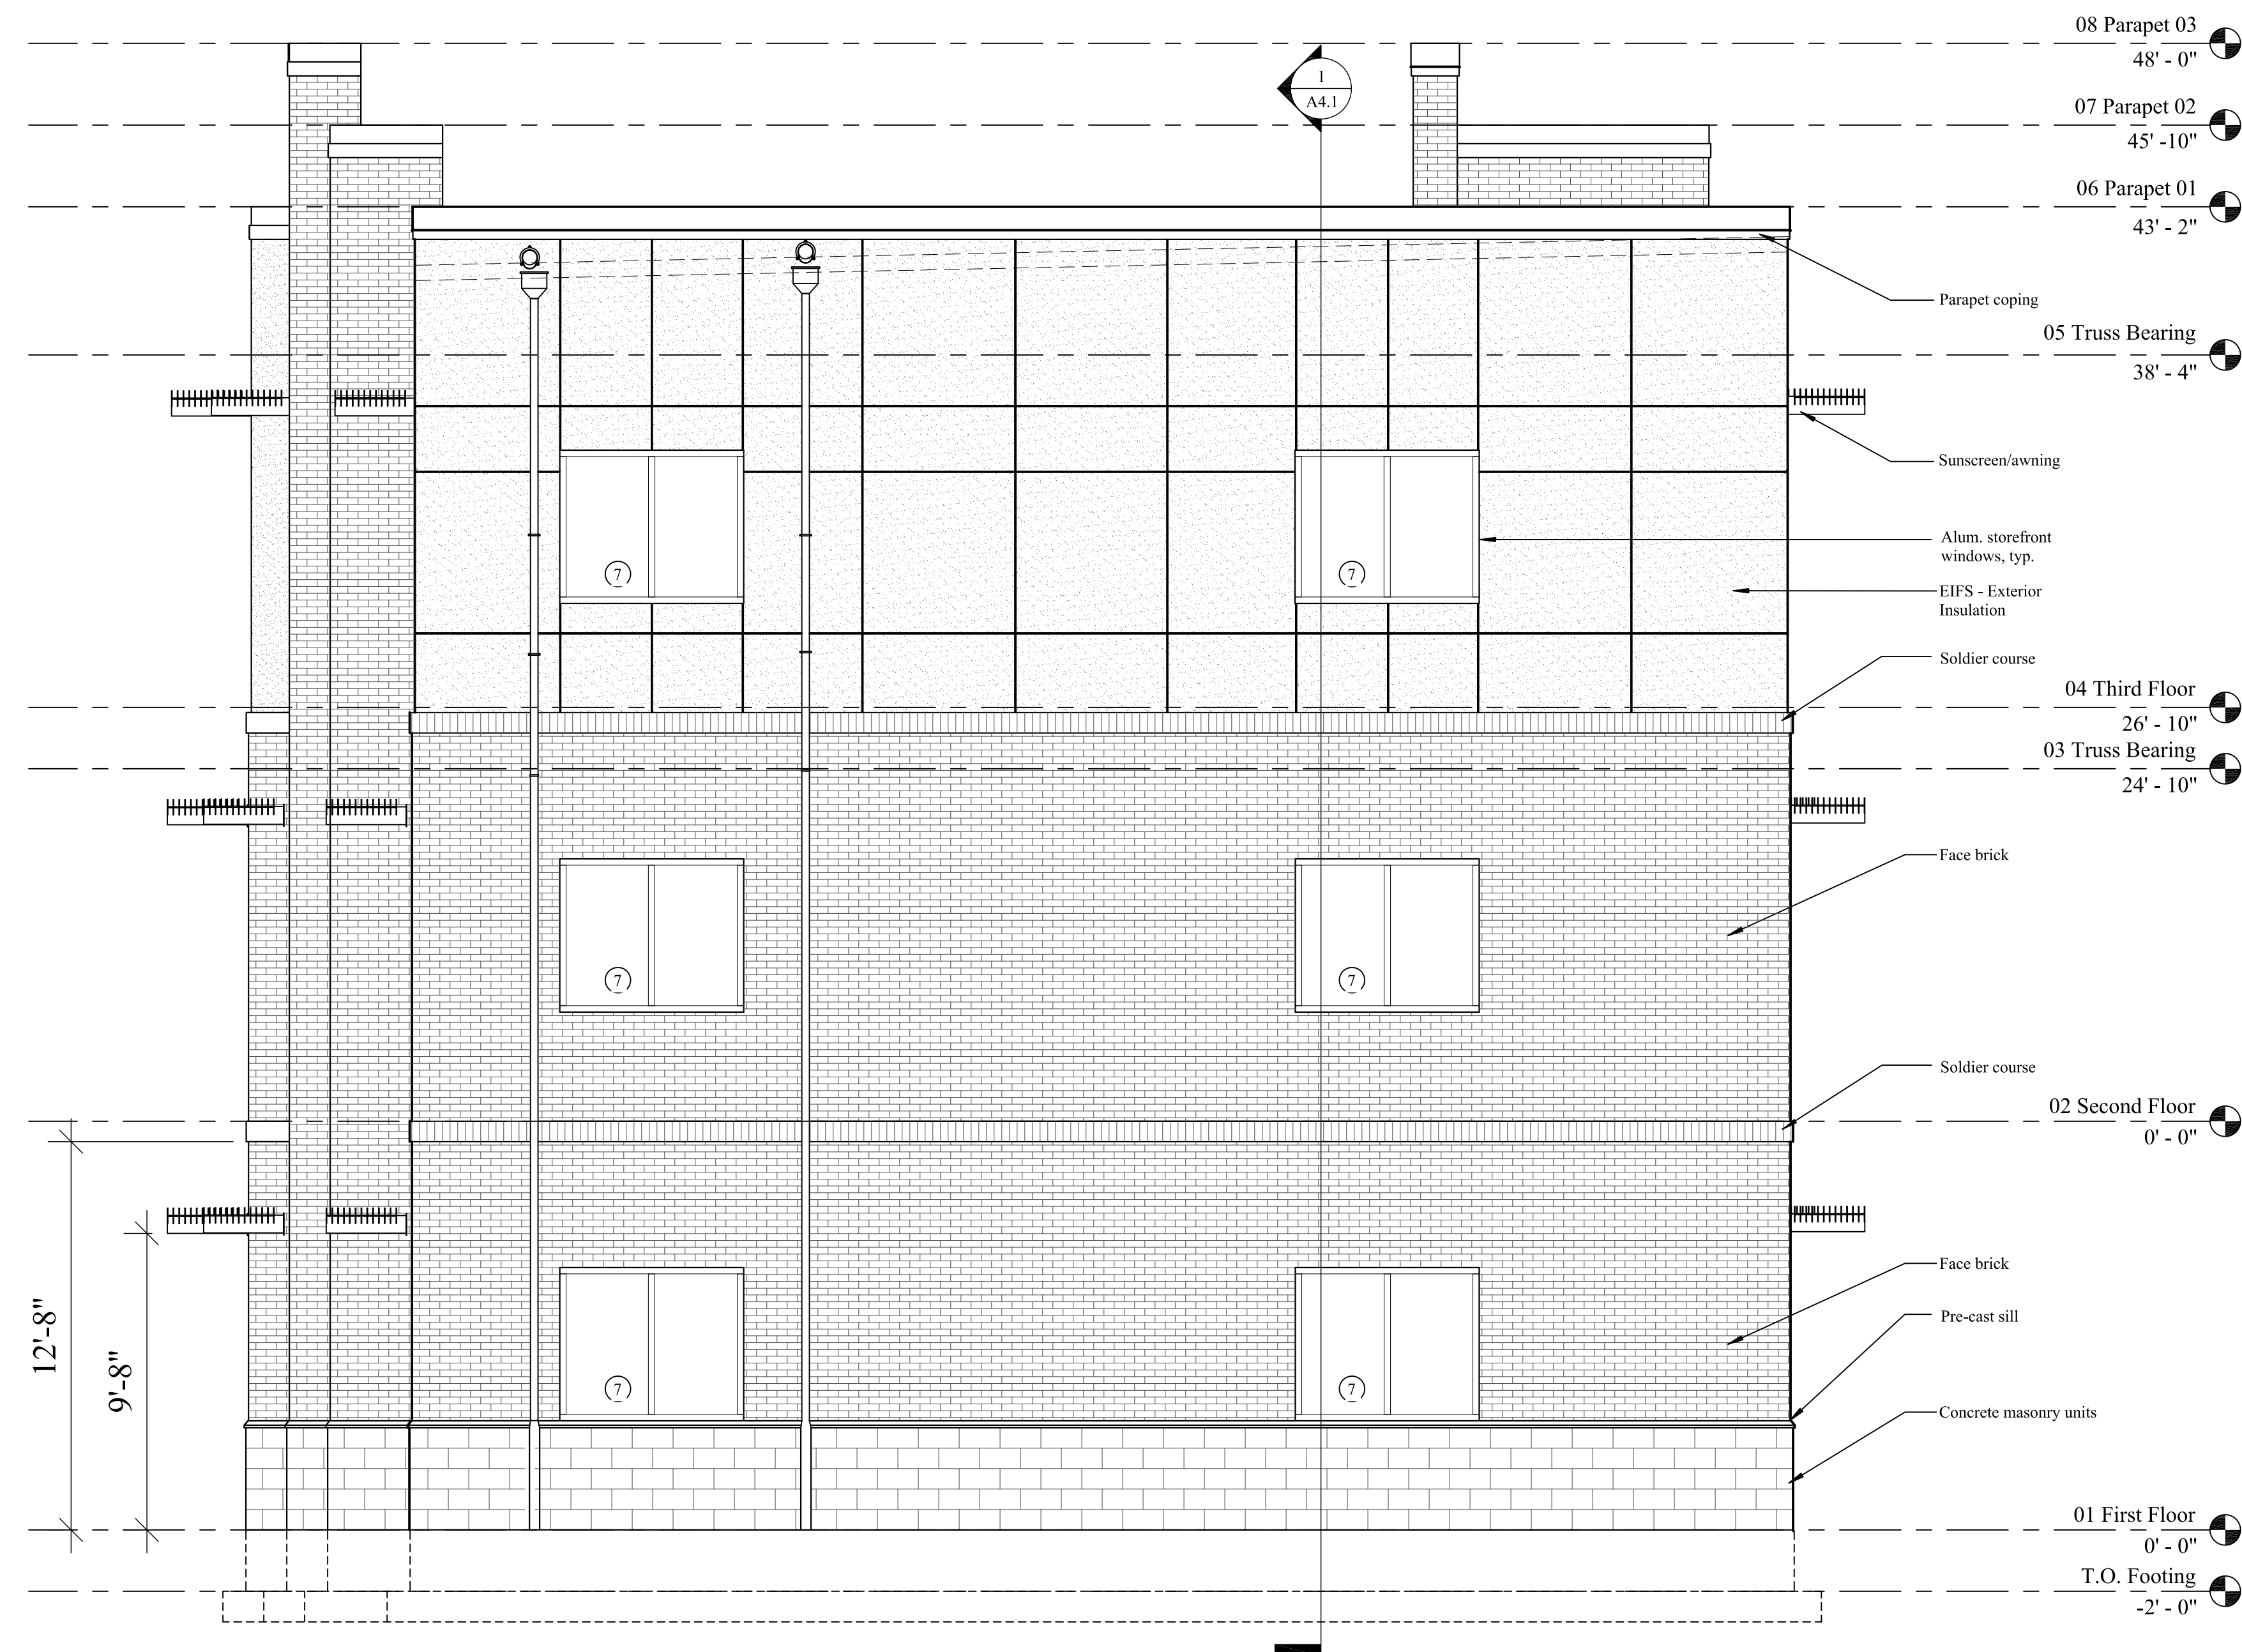

1 Right Side Elevation  
1/4" = 1'-0"



**Fortune  
Architects**

8510 McAlpine Park Drive  
Suite 204  
Charlotte, North Carolina  
28211

704/366-3639  
704/364-9578 FAX

**ALTOS  
GROUPS  
BUILDING**

CORNELIUS,  
NORTH CAROLINA

Content:

**REAR  
ELEVATION**

Project 14419  
Date 11/14/2019  
Revisions

©W. Neill Fortune, Architect

This drawing is the property of  
W. Neill Fortune, Architect and is  
not to be reproduced or copied  
in whole or in part. It is not to be  
used on any other project, and  
is to be returned upon request.

Sheet

**A3.3**



**1** Rear Elevation  
1/4" = 1'-0"



Fortune  
Architects

8510 McAlpine Park Drive  
Suite 204  
Charlotte, North Carolina  
28211

704/366-3639  
704/364-9578 FAX

ALTOS  
GROUPS  
BUILDING

CORNELIUS,  
NORTH CAROLINA

Content:

LEFT SIDE  
ELEVATION


Project 14419  
Date 11/14/2019  
Revisions

©W. Neill Fortune, Architect

This drawing is the property of  
W. Neill Fortune, Architect and is  
not to be reproduced or copied  
in whole or in part. It is not to be  
used on any other project, and  
is to be returned upon request.

Sheet

A3.4

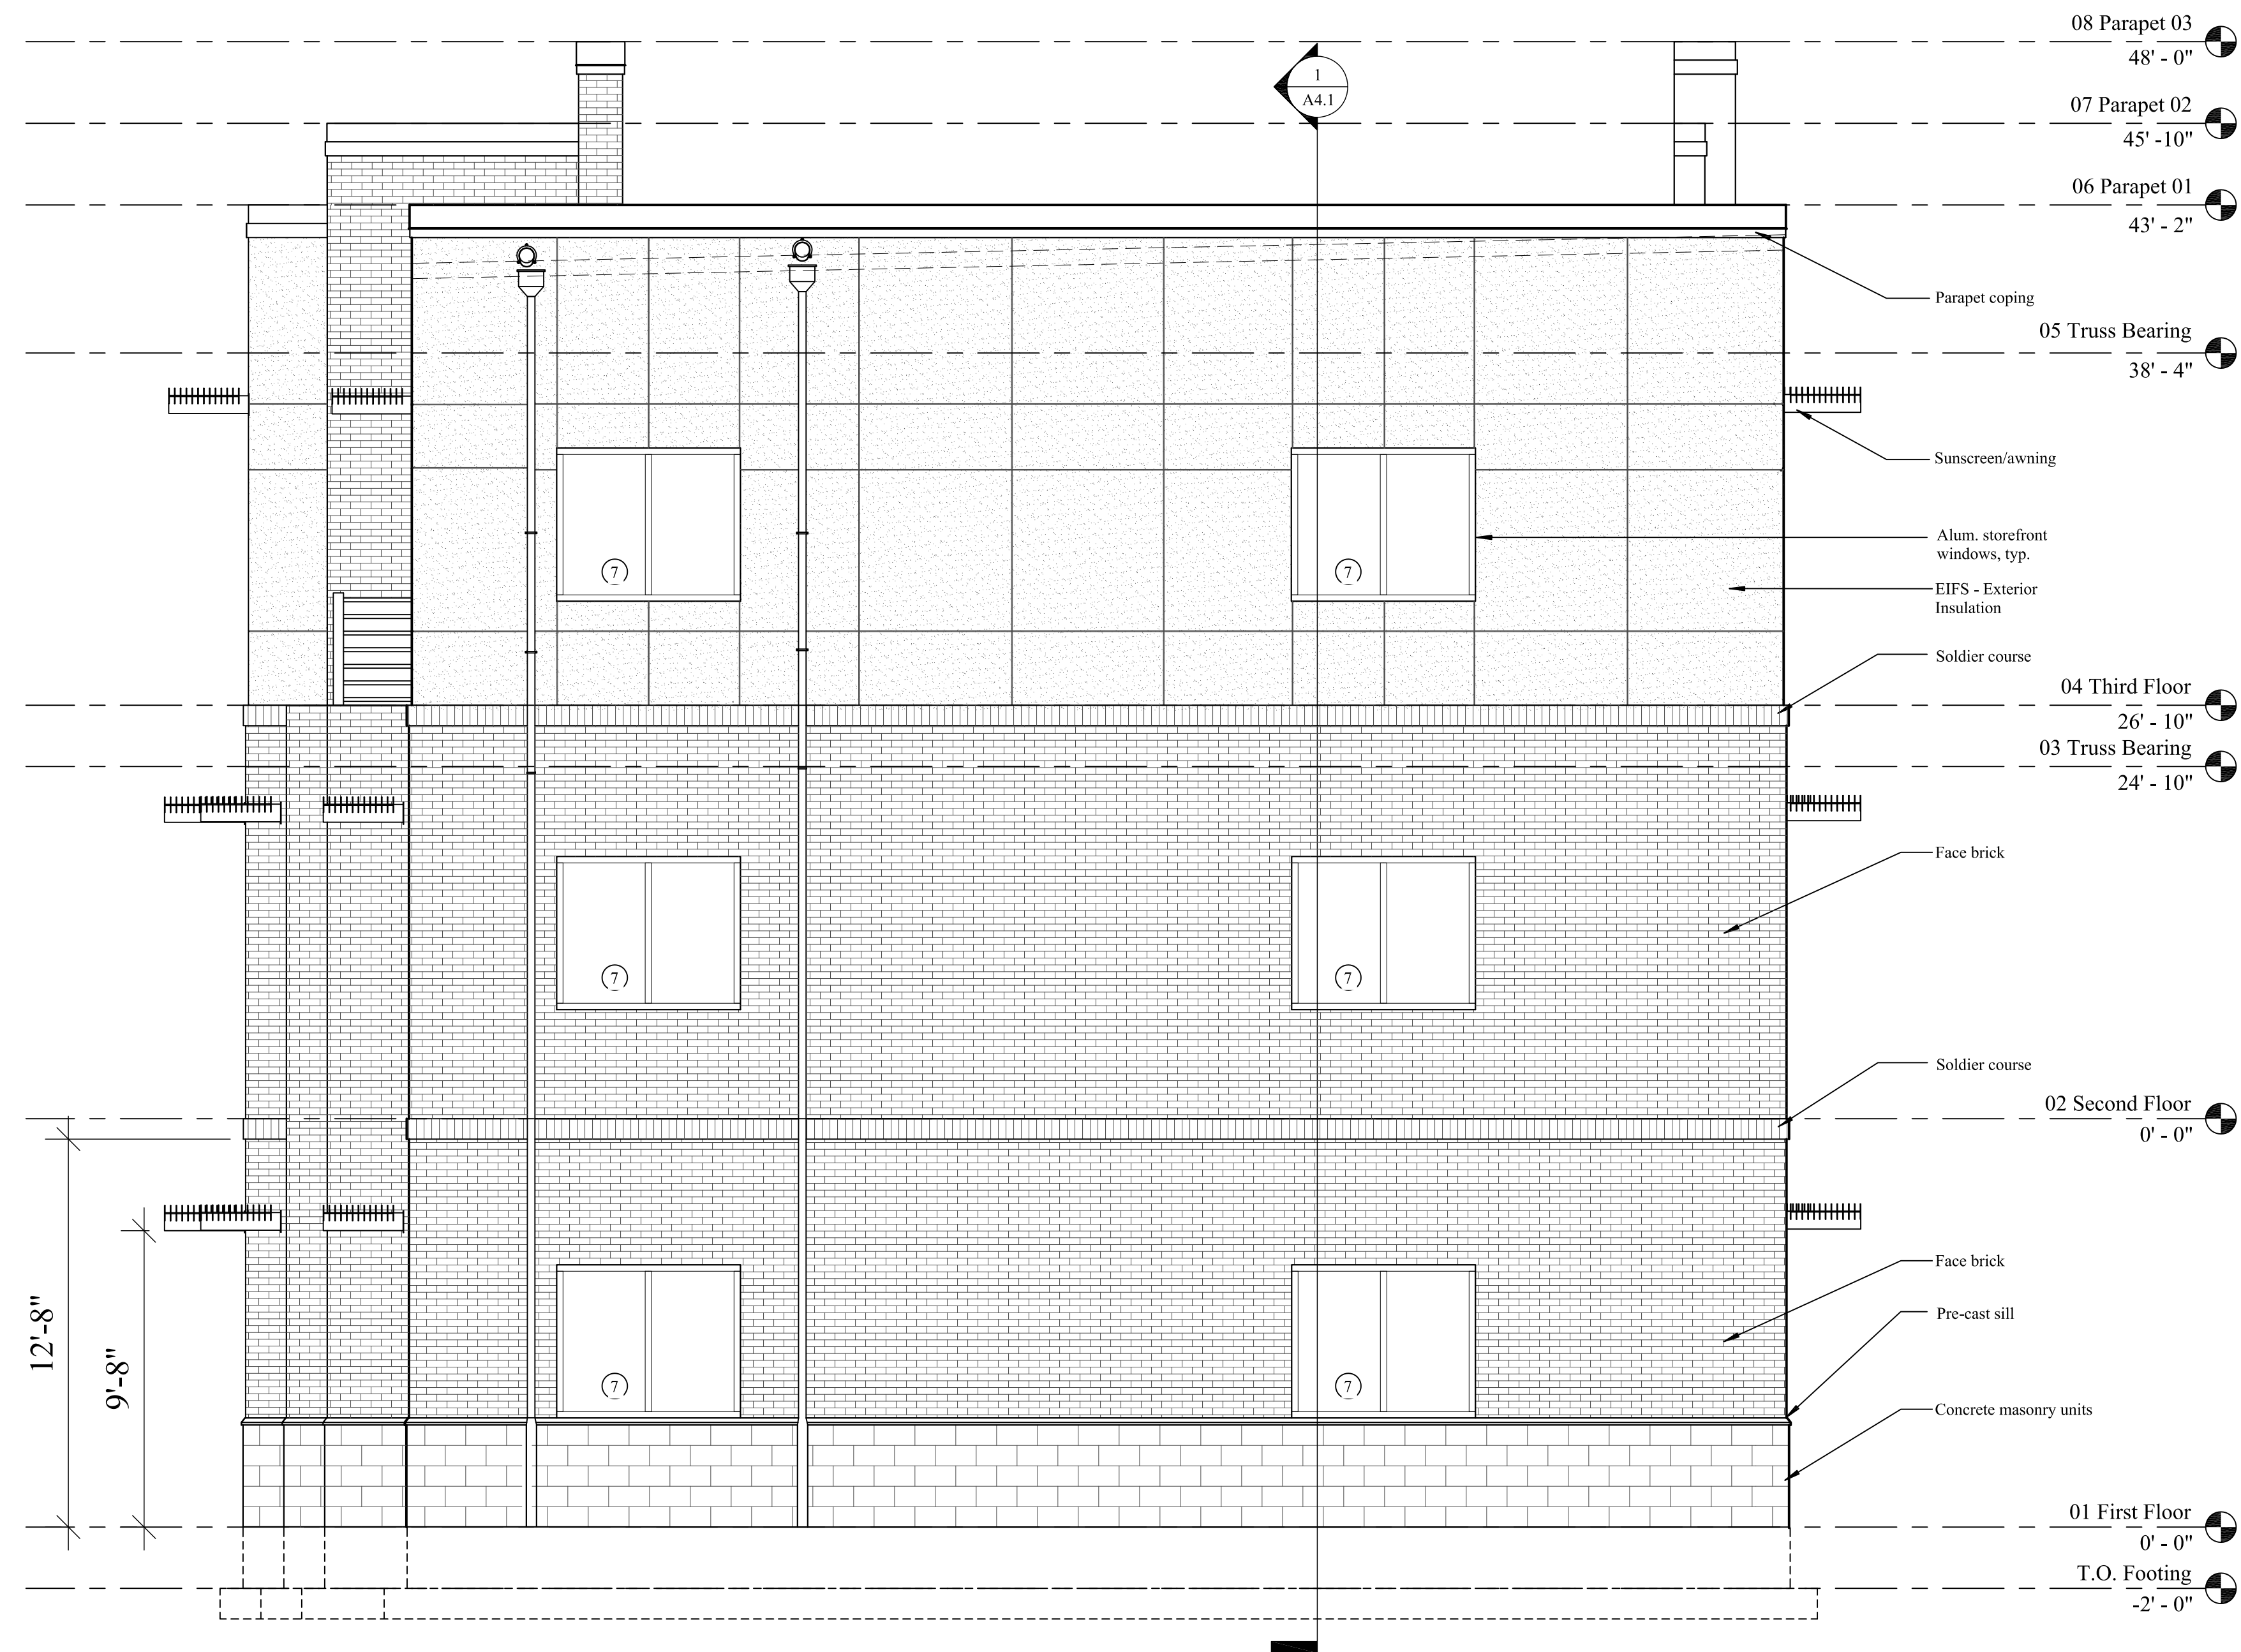

1 Left Side Elevation  
1/4" = 1'-0"