



LEGEND

- IRON ROD FOUND
- IRON PIPE FOUND
- OVERHEAD UTILITY LINE

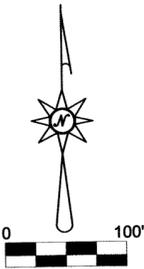

AREA: 20.068 ACRES

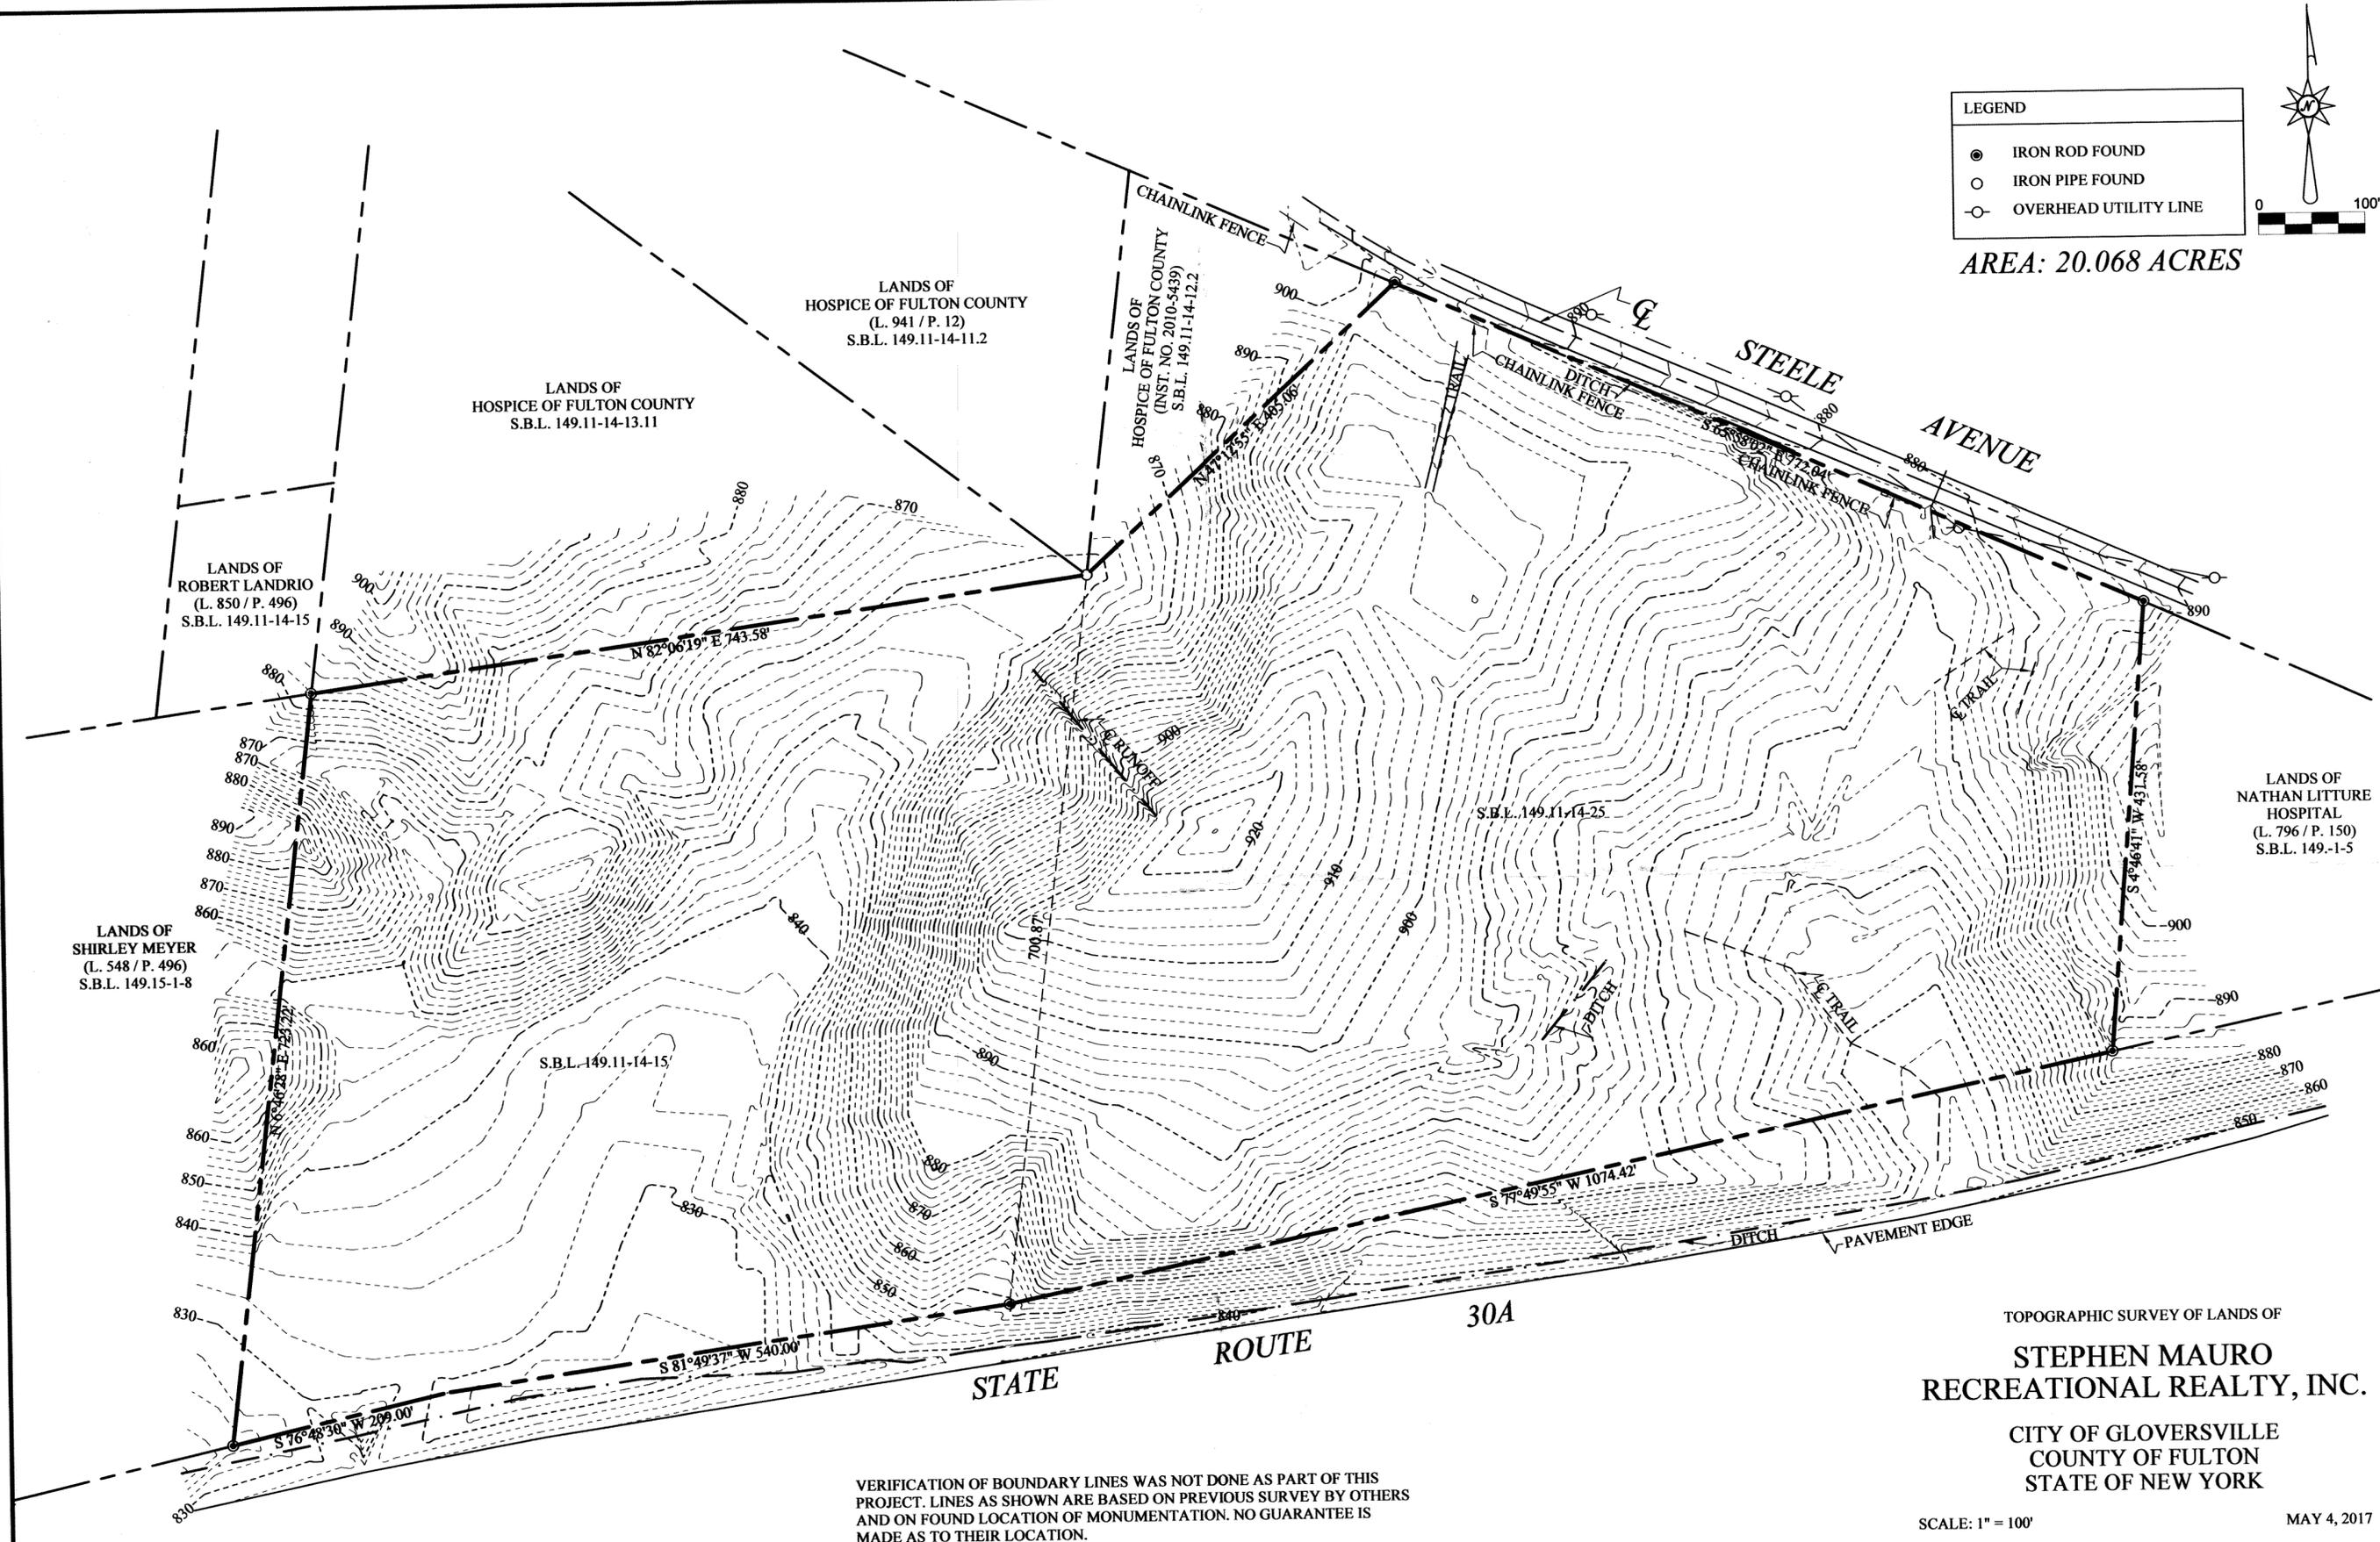

VERIFICATION OF BOUNDARY LINES WAS NOT DONE AS PART OF THIS PROJECT. LINES AS SHOWN ARE BASED ON PREVIOUS SURVEY BY OTHERS AND ON FOUND LOCATION OF MONUMENTATION. NO GUARANTEE IS MADE AS TO THEIR LOCATION.


TOPOGRAPHIC SURVEY OF LANDS OF
STEPHEN MAURO
 RECREATIONAL REALTY, INC.
 CITY OF GLOVERSVILLE
 COUNTY OF FULTON
 STATE OF NEW YORK

SCALE: 1" = 100' MAY 4, 2017

S.B.L. REFERS TO SECTION-BLOCK-LOT NUMBER AS FOUND IN FULTON COUNTY REAL PROPERTY TAX SERVICE

ONLY COPIES FROM THE ORIGINAL OF THIS SURVEY WITH AN ORIGINAL OF THE LAND SURVEYOR'S SEAL SHALL BE CONSIDERED TO BE VALID TRUE COPIES.

UNAUTHORIZED ALTERATION OR ADDITION TO A SURVEY MAP BEARING A LICENSED LAND SURVEYOR'S SEAL IS A VIOLATION OF SECTION 7209-3 OF THE NEW YORK STATE EDUCATION LAW.

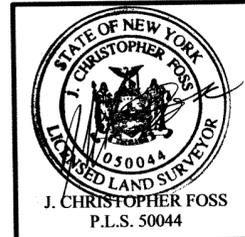

FERGUSON & FOSS
 PROFESSIONAL LAND SURVEYORS, P.C.
 P.O. BOX 356-JOHNSTOWN, NY 12095 518-762-9997
 EMAIL: chris@fergusonandfoss.com