


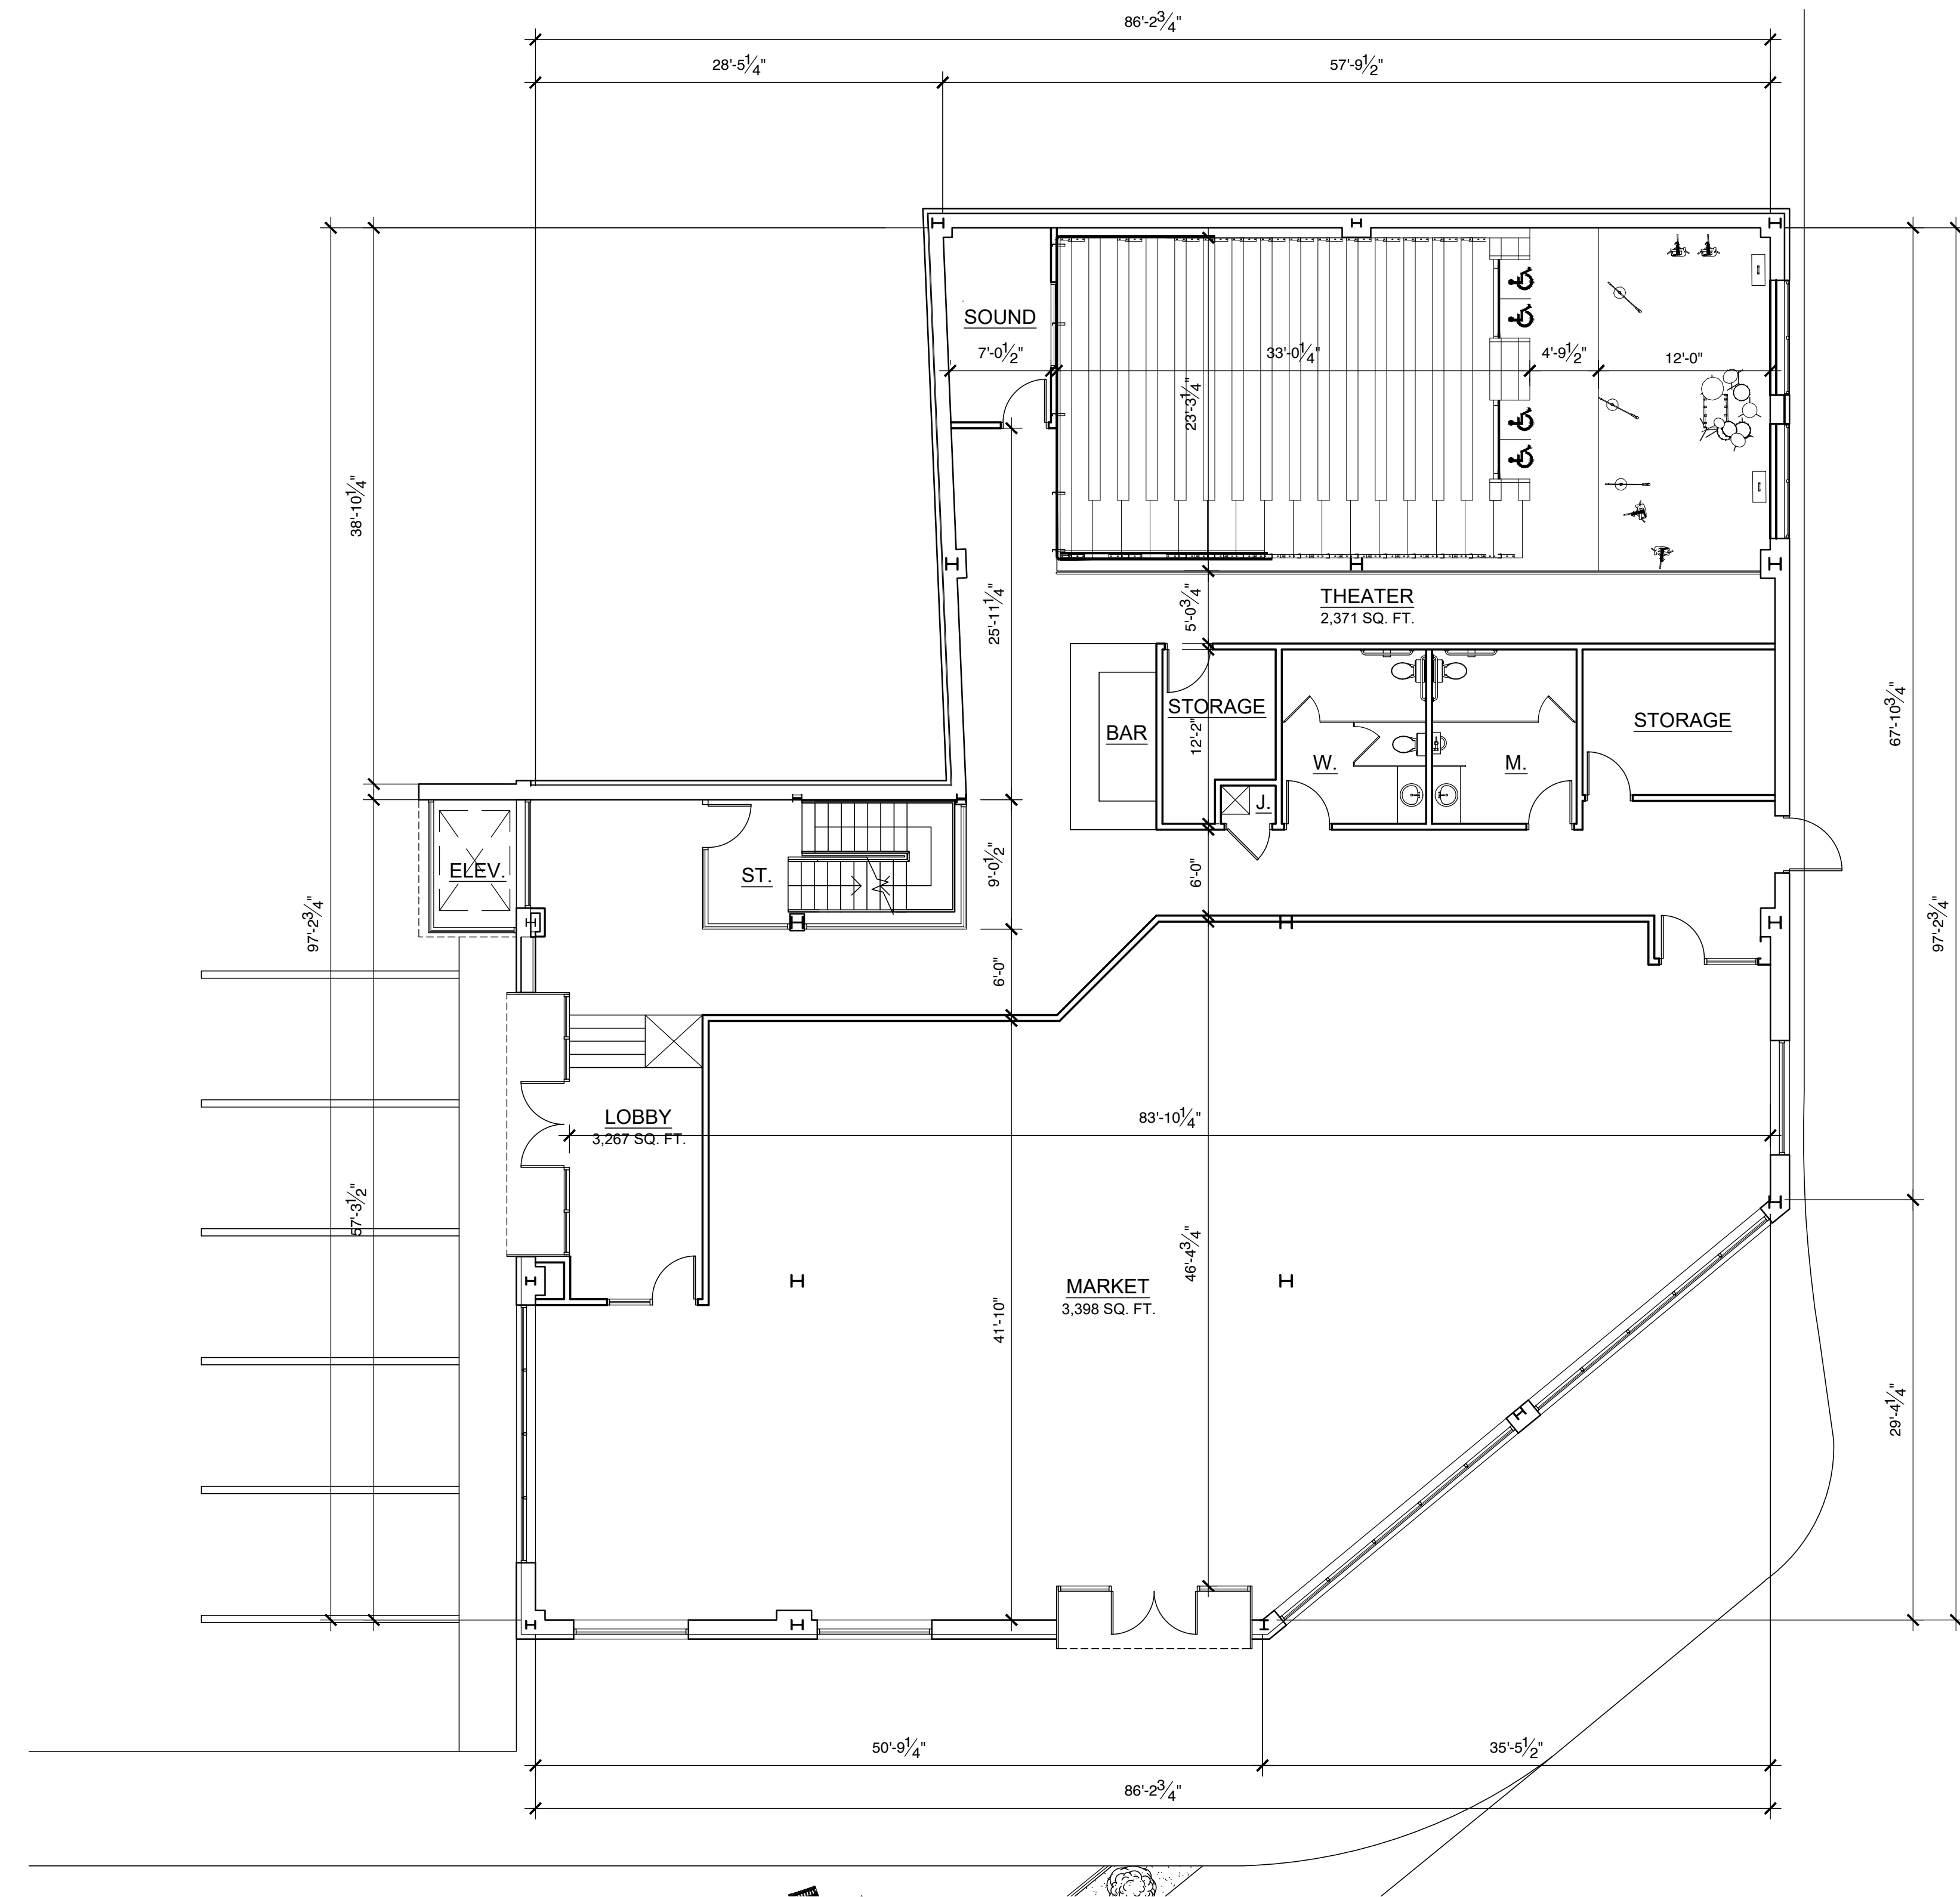

FIRST LEVEL PLAN
SCALE: 1/8"=1'-0"



BASEMENT LEVEL PLAN
SCALE: 1/8"=1'-0"