
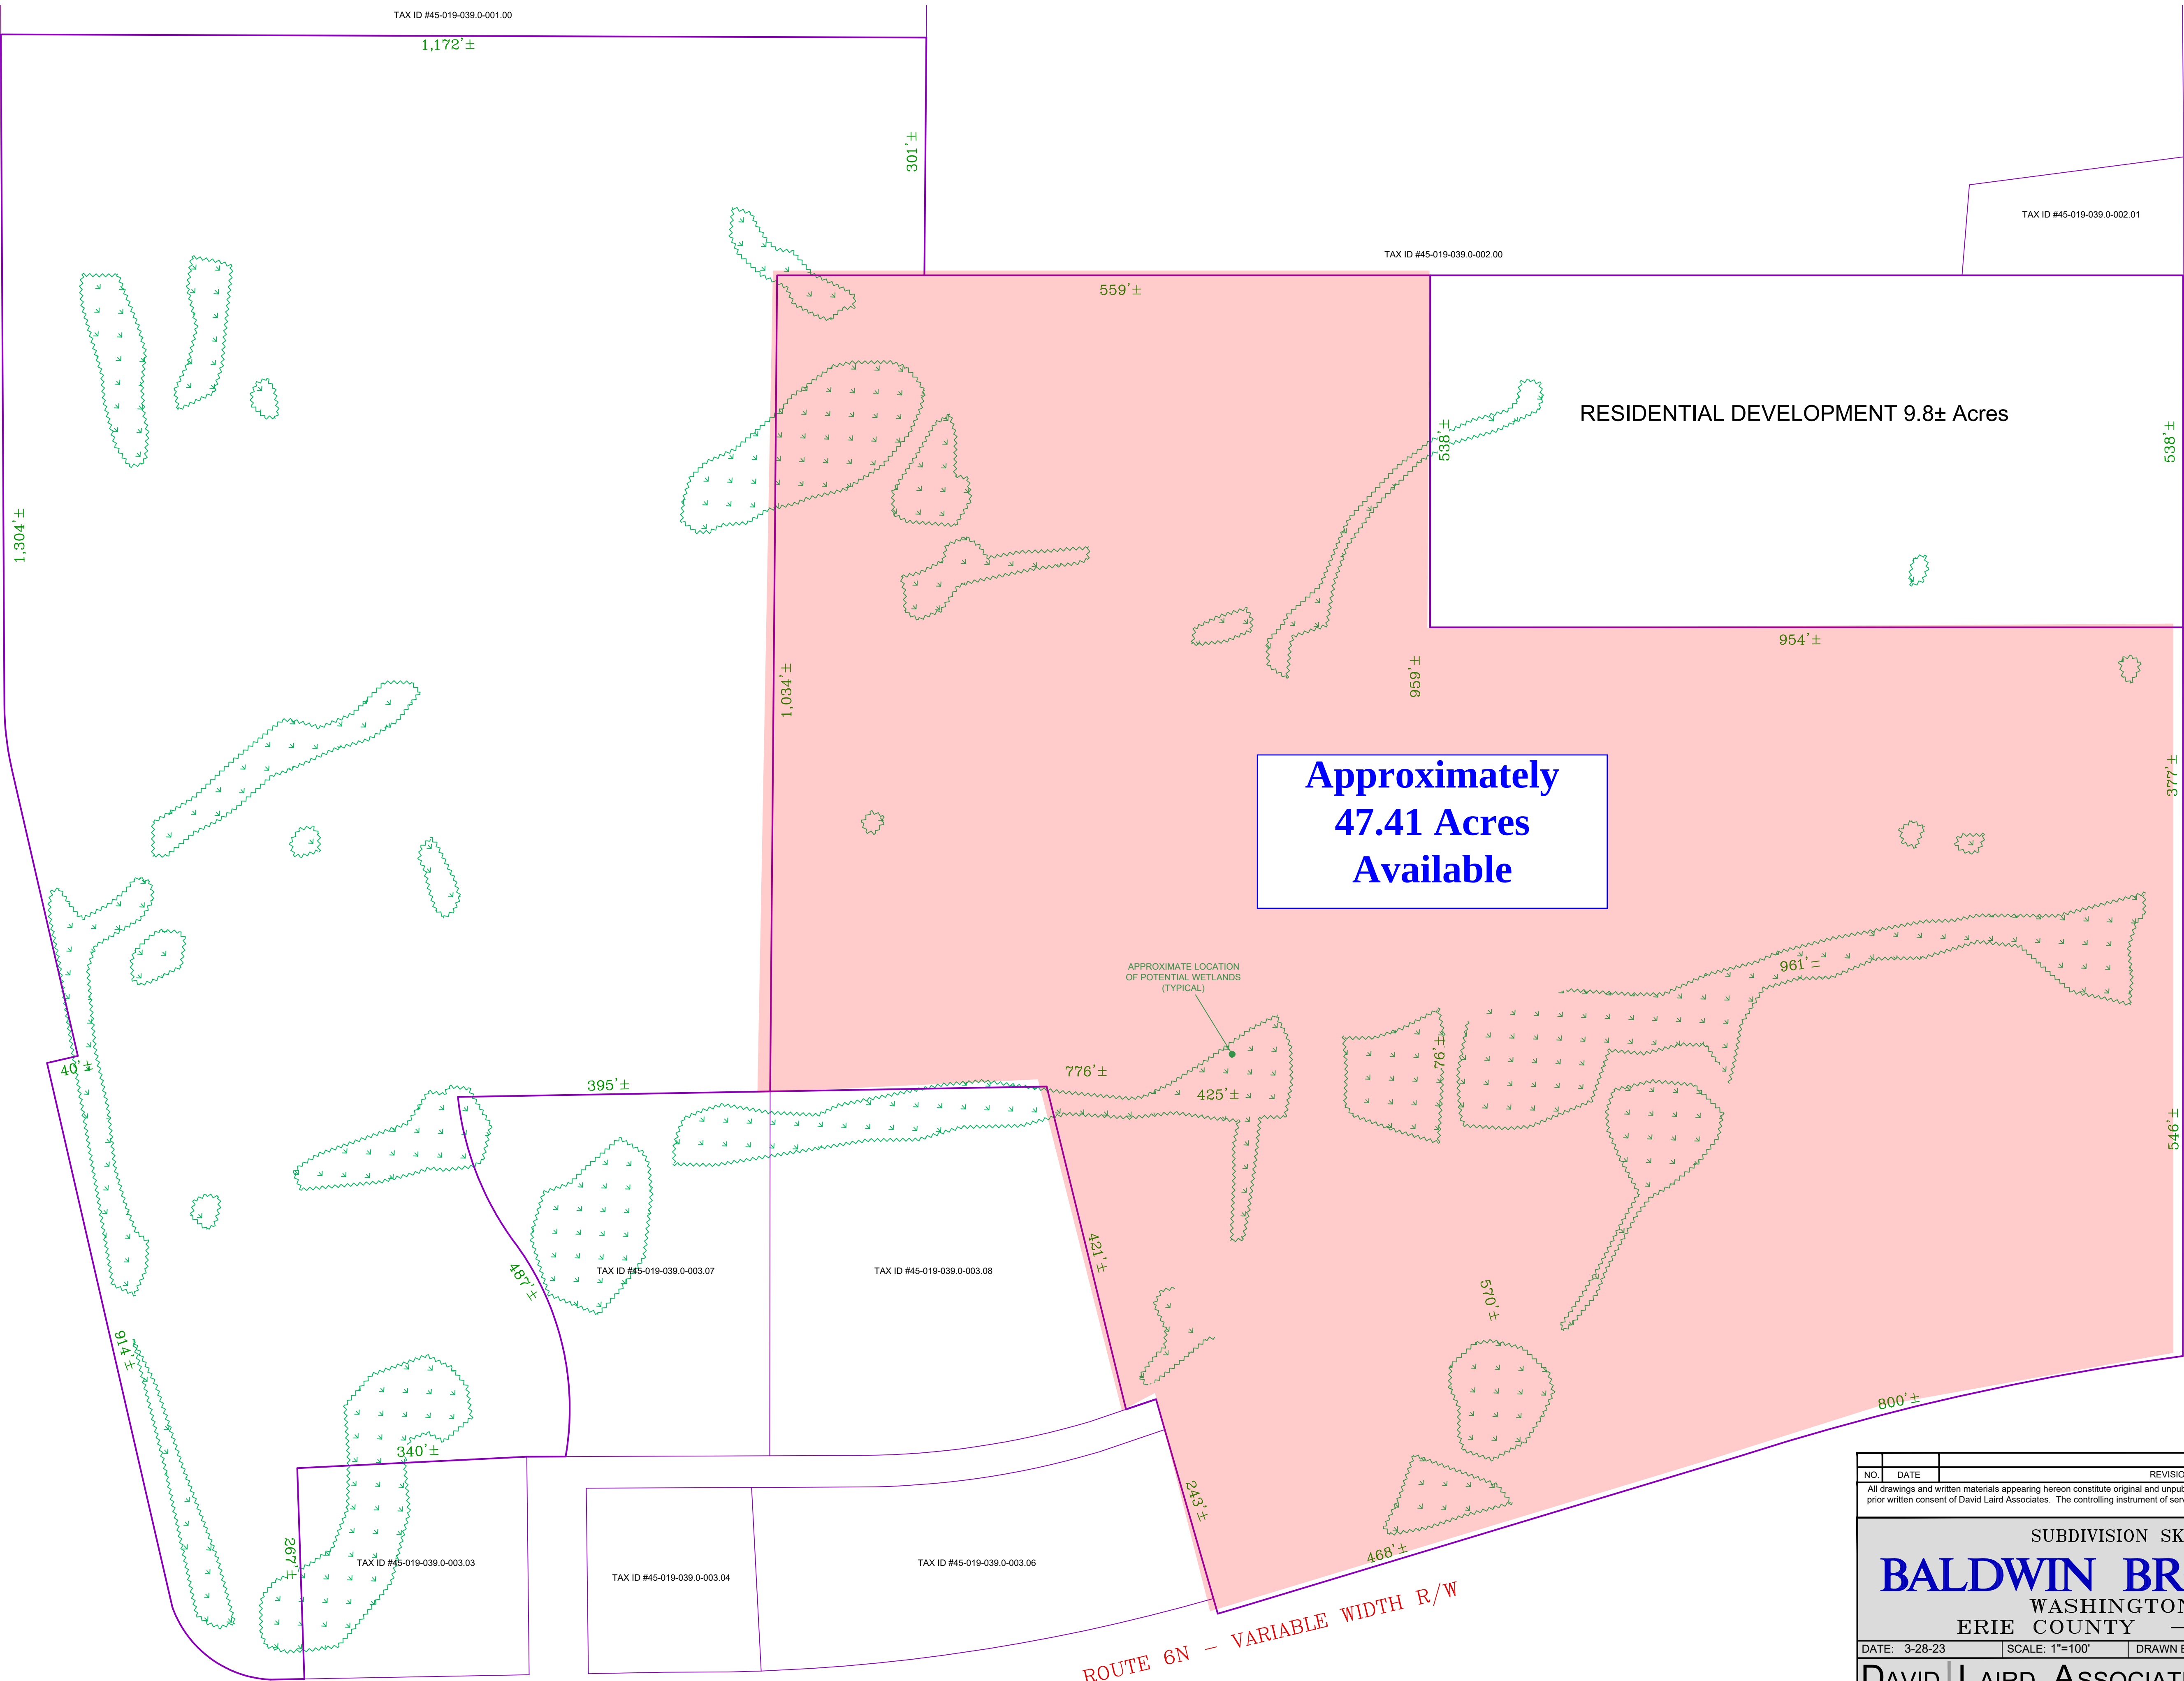


INTERSTATE 79 - VARIABLE WIDTH R/W

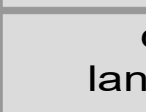

FRY ROAD - 50' R/W

ROUTE 6N - VARIABLE WIDTH R/W

NO.		DATE	REVISION DESCRIPTION		BY
All drawings and written materials appearing hereon constitute original and unpublished work of David Laird Associates and may not be used or disclosed without prior written consent of David Laird Associates. The controlling instrument of service for these drawings is the hard copy retained by David Laird Associates. © COPYRIGHT 2022					
SUBDIVISION SKETCH PLAN FOR					
BALDWIN BROTHERS INC.					
WASHINGTON TOWNSHIP					
ERIE COUNTY – PENNSYLVANIA					
DATE: 3-28-23		SCALE: 1"=100'		DRAWN BY: KJF	
				F.B. PG.	
DAVID		LAIRD ASSOCIATES, Inc.			
		complete surveying & land development services			
		45-019-039.0-003.00			
		SHEET NUMBER:			
		1 OF 1			
1557 WEST 26 TH STREET ERIE, PA 16508 PHONE: (814) 456-0330 EMAIL: INFO@LAIRDSURVEY.NET					

N:ERIE COUNTY\WASHINGTON TWP\45-019\45-019-039.0-003.00\SKETCH PLAN.dwg