




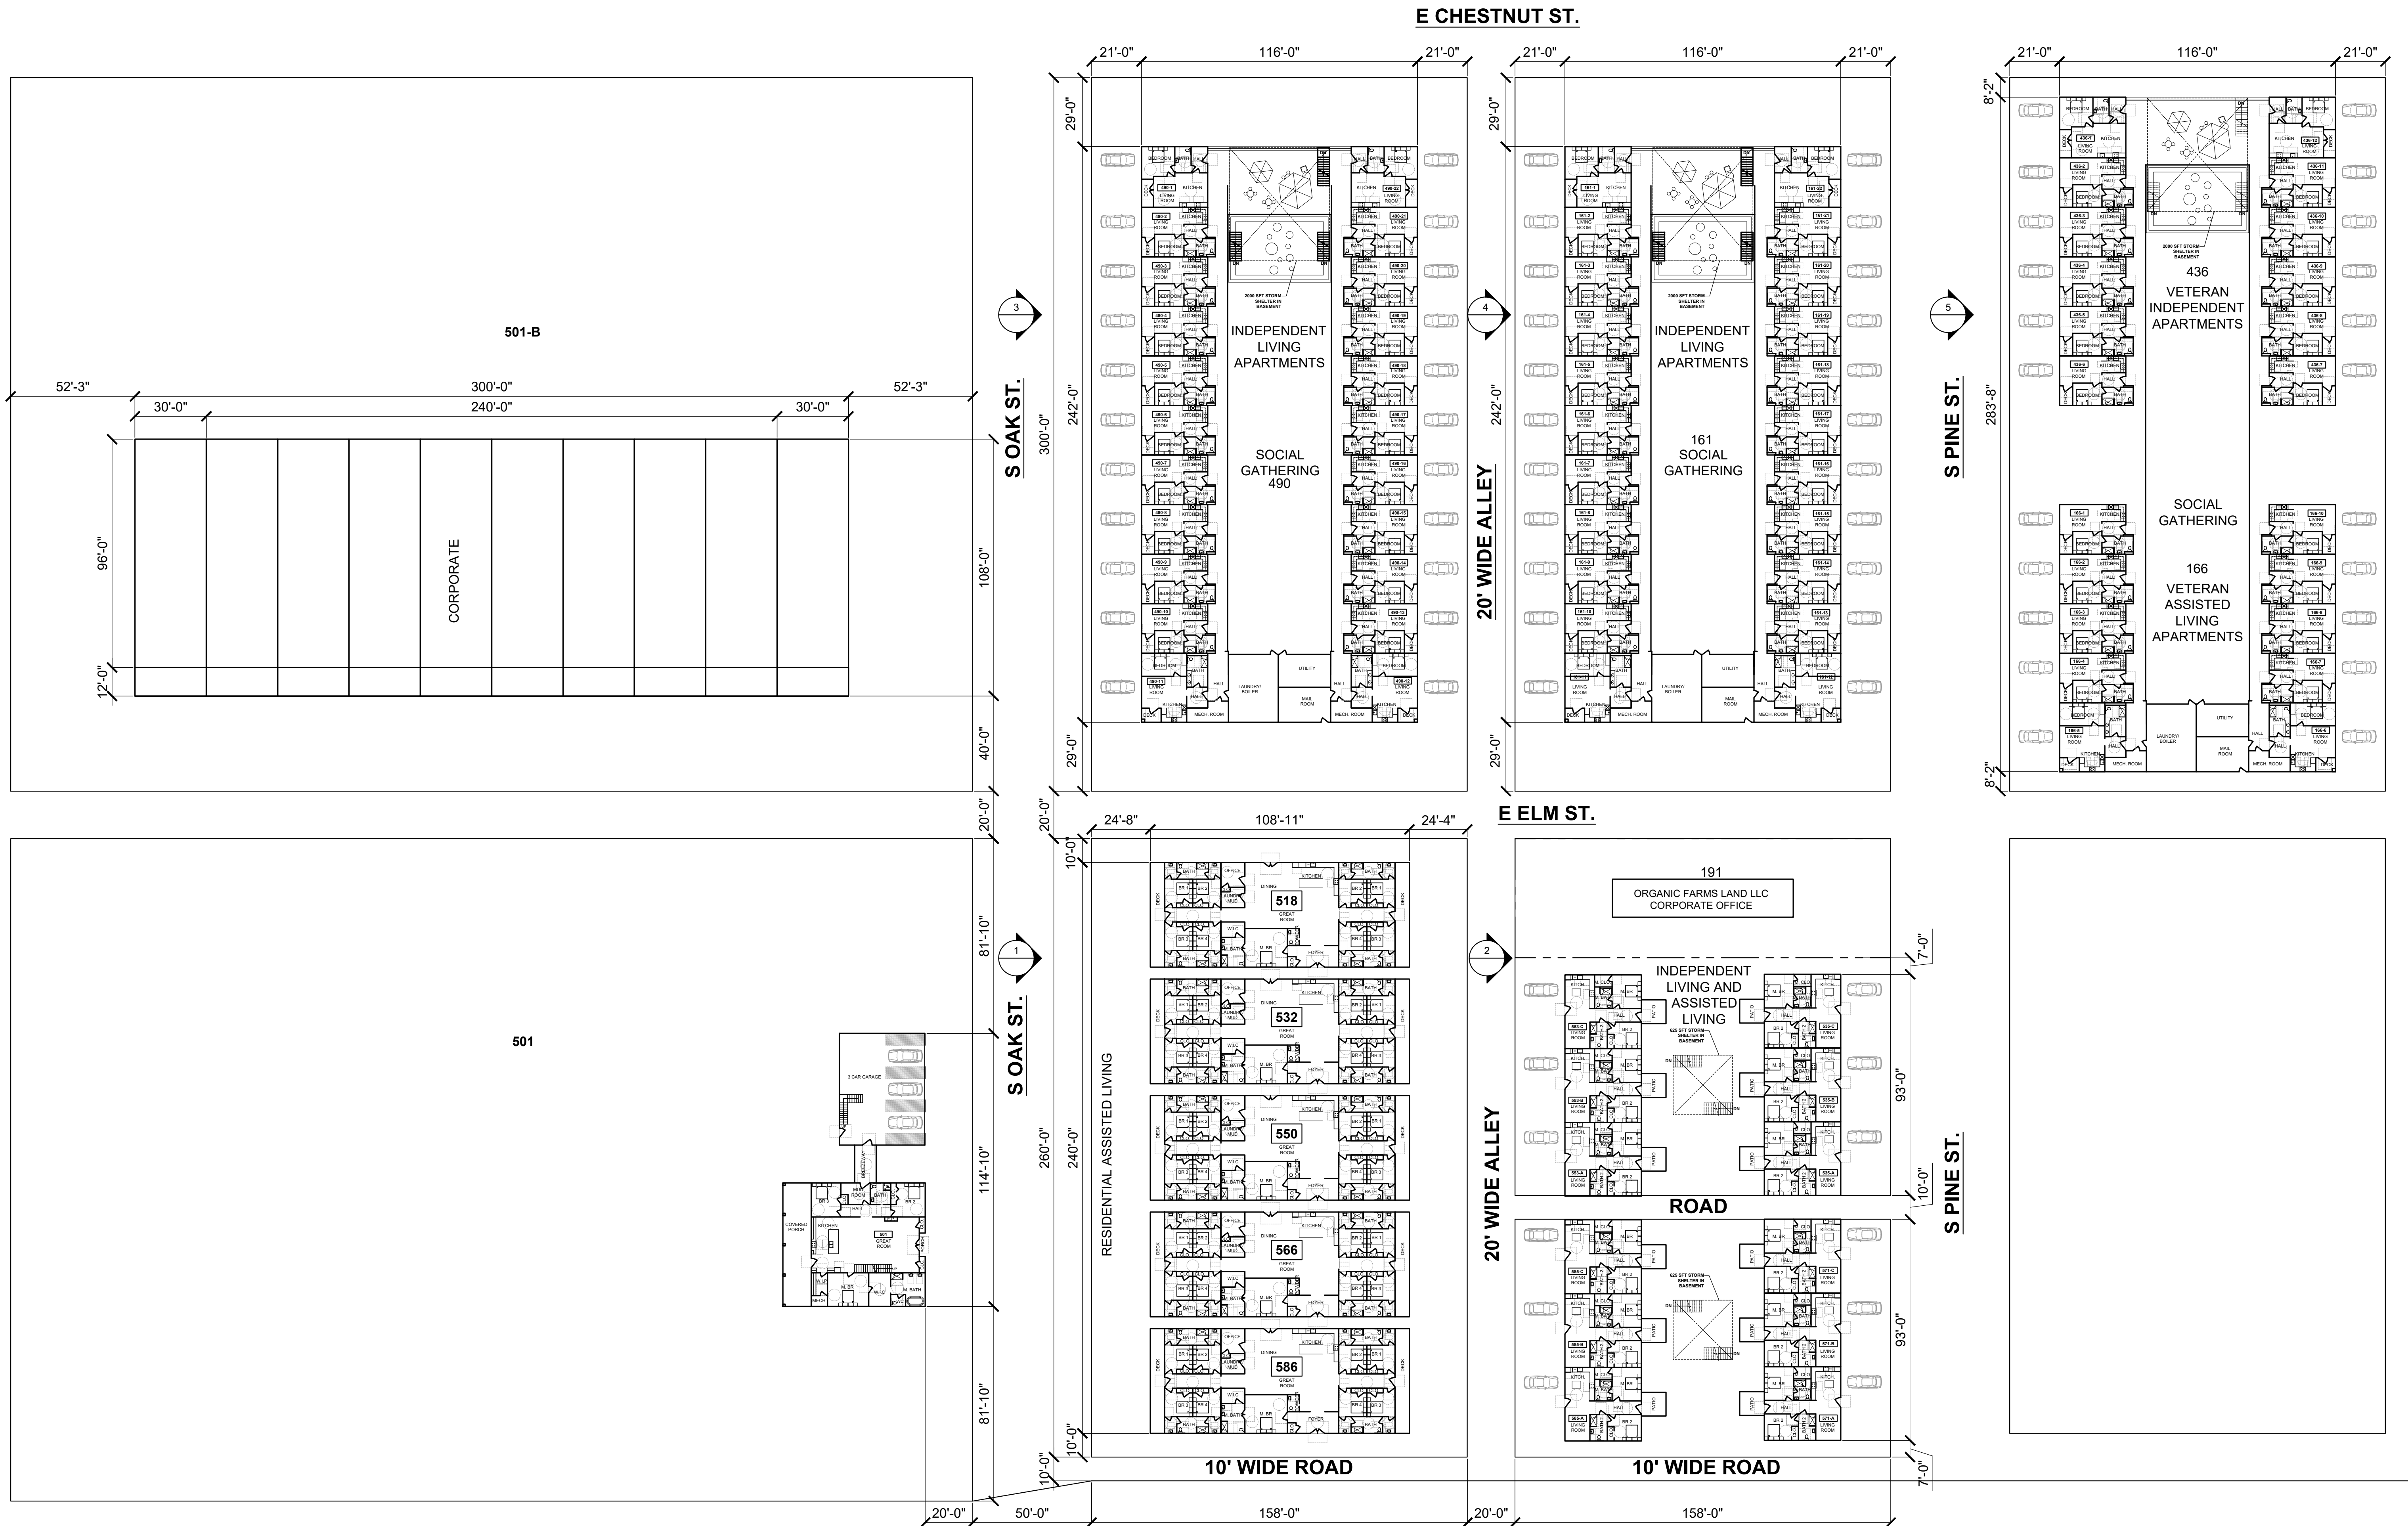


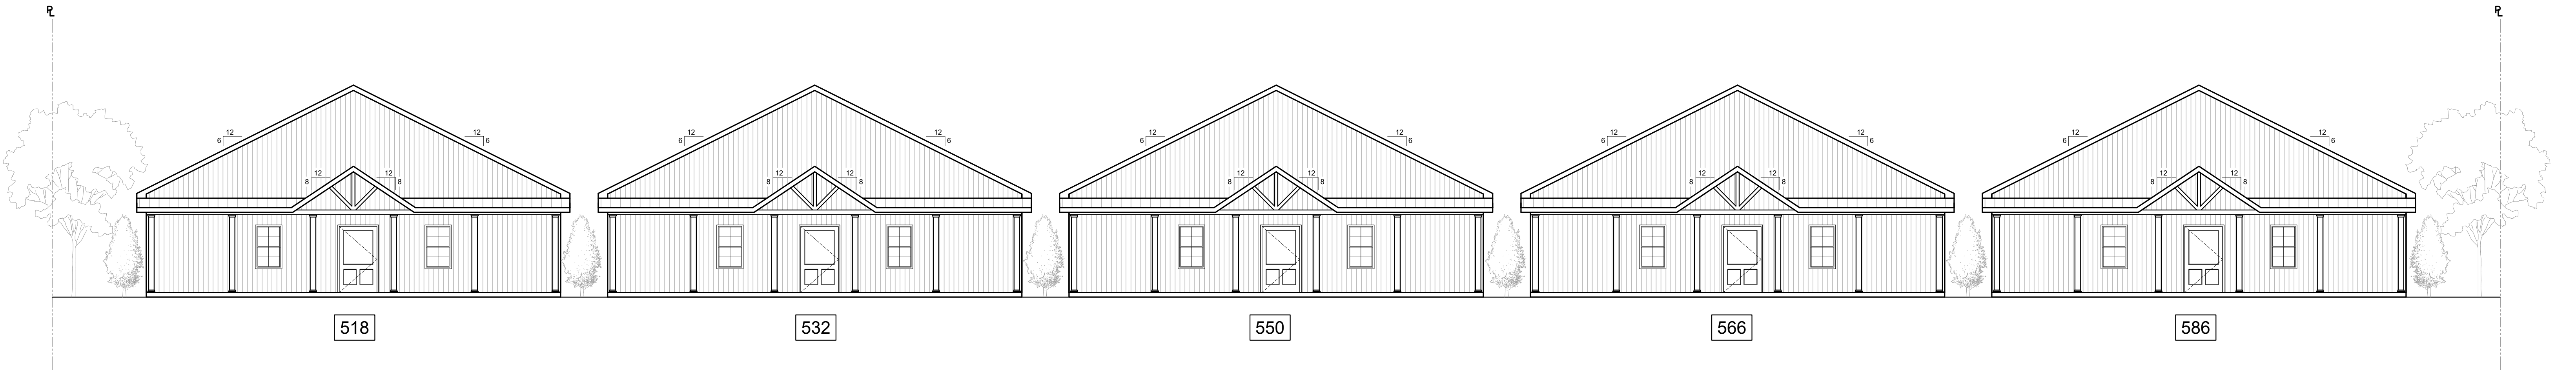


1 ELEVATION
1/8" = 1'-0"

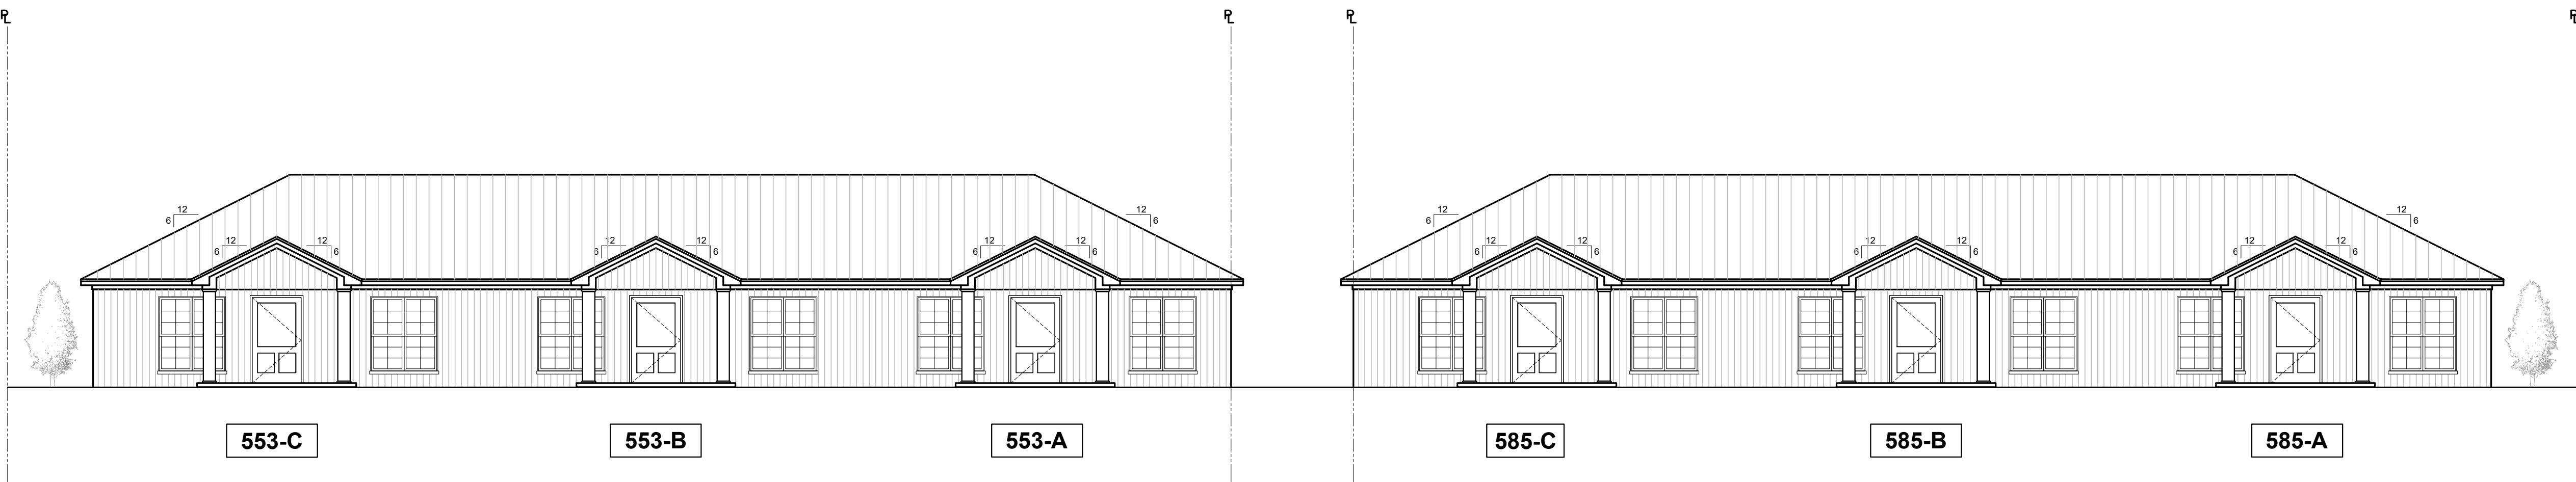


2 ELEVATION
1/8" = 1'-0"

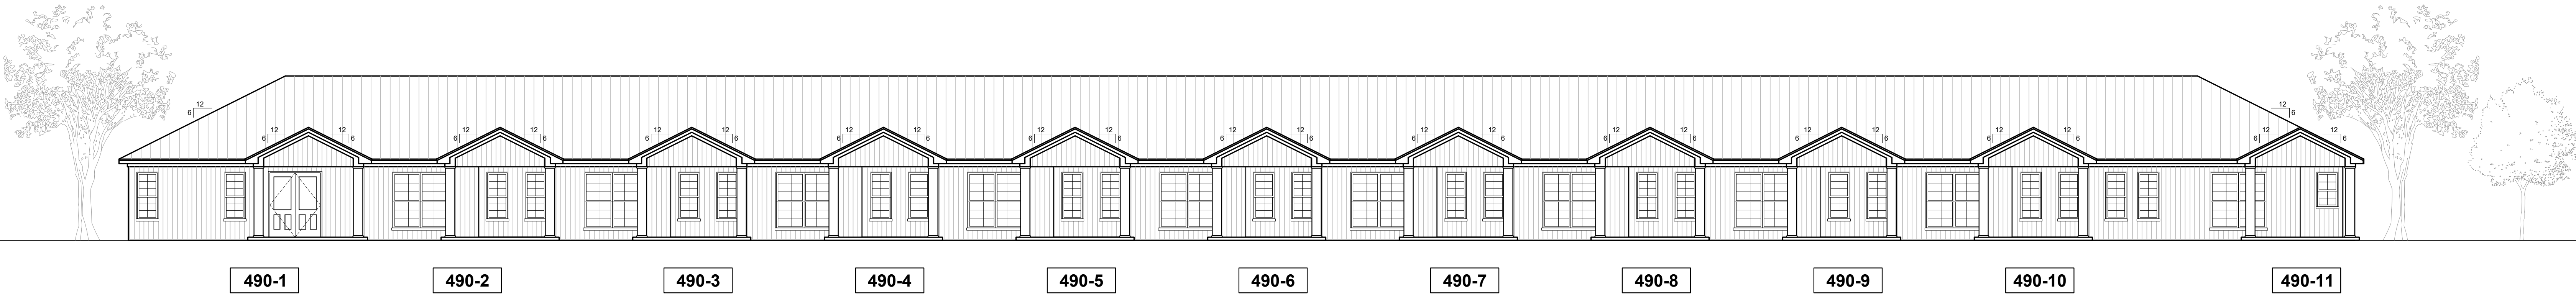

3 ELEVATION
1/8" = 1'-0"

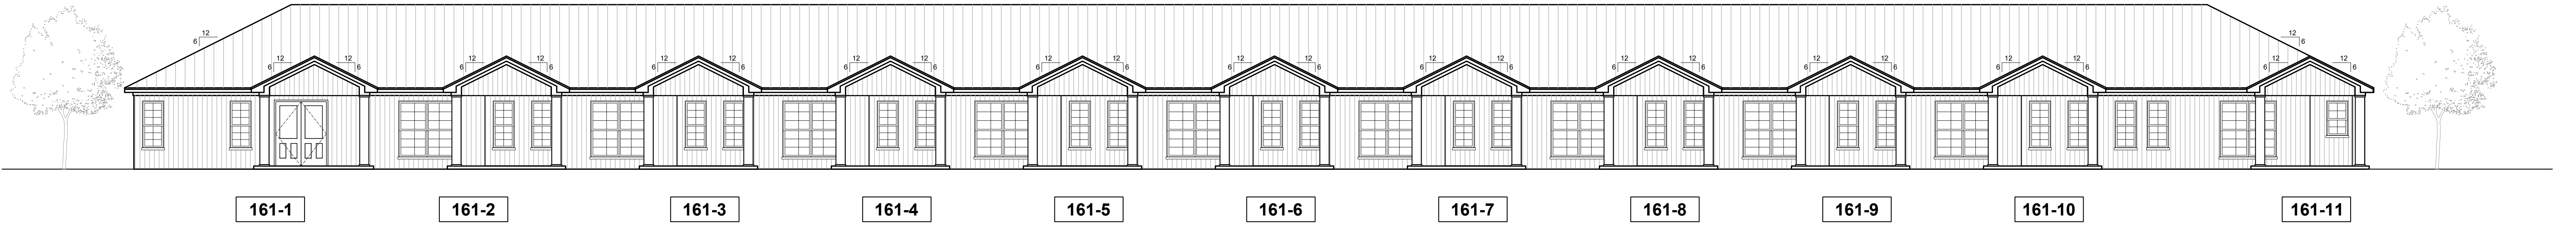


4 ELEVATION
1/8" = 1'-0"

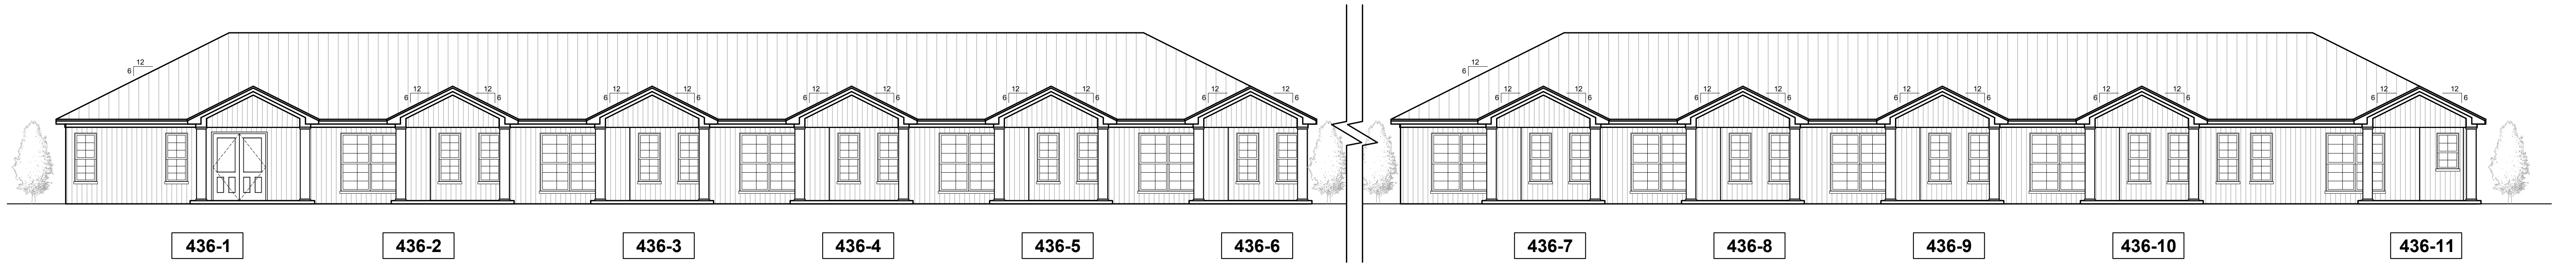


5 ELEVATION
1/8" = 1'-0"

AREA TABLE		AREA TABLE		AREA TABLE		AREA TABLE		AREA TABLE	
PLOT NUMBER	SQ. FT.	PLOT NUMBER	SQ. FT.	PLOT NUMBER	SQ. FT.	PLOT NUMBER	SQ. FT.	PLOT NUMBER	SQ. FT.
LOT 490		LOT 161		LOT 436		LOT 518		LOT 436	
490-1	710 SF	161-1	710 SF	436-1	710 SF	518	4,792 SF	436-1	710 SF
490-2	610 SF	161-2	610 SF	436-2	610 SF	532	4,792 SF	436-2	610 SF
490-3	610 SF	161-3	610 SF	436-3	610 SF	550	4,792 SF	436-3	610 SF
490-4	610 SF	161-4	610 SF	436-4	610 SF	566	4,792 SF	436-4	610 SF
490-5	610 SF	161-5	610 SF	436-5	610 SF	586	4,792 SF	436-5	610 SF
490-6	610 SF	161-6	610 SF	436-6	610 SF	LOT 535		436-6	610 SF
490-7	610 SF	161-7	610 SF	436-7	610 SF	535-A	1100 SF	436-7	610 SF
490-8	610 SF	161-8	610 SF	436-8	610 SF	535-B	1100 SF	436-8	610 SF
490-9	610 SF	161-9	610 SF	436-9	610 SF	535-C	1100 SF	436-9	610 SF
490-10	610 SF	161-10	610 SF	436-10	610 SF	LOT 553		436-10	610 SF
490-11	754 SF	161-11	754 SF	436-11	610 SF	553-A	1100 SF	436-11	754 SF
490-12	754 SF	161-12	754 SF	436-12	710 SF	553-B	1100 SF	436-12	754 SF
490-13	610 SF	161-13	610 SF	LOT 166		553-C	1100 SF	436-13	610 SF
490-14	610 SF	161-14	610 SF	166-1	610 SF	LOT 571		436-14	610 SF
490-15	610 SF	161-15	610 SF	166-2	610 SF	571-A	1100 SF	436-15	610 SF
490-16	610 SF	161-16	610 SF	166-3	610 SF	571-B	1100 SF	436-16	610 SF
490-17	610 SF	161-17	610 SF	166-4	610 SF	571-C	1100 SF	436-17	610 SF
490-18	610 SF	161-18	610 SF	166-5	754 SF	LOT 585		436-18	610 SF
490-19	610 SF	161-19	610 SF	166-6	754 SF	585-A	1100 SF	436-19	610 SF
490-20	610 SF	161-20	610 SF	166-7	610 SF	585-B	1100 SF	436-20	610 SF
490-21	610 SF	161-21	610 SF	166-8	610 SF	585-C	1100 SF	436-21	610 SF
490-22	710 SF	161-22	710 SF	166-9	610 SF	LOT 501		436-22	710 SF
				166-10	710 SF	501	4942	41724	
				41724		TOTAL	83826 SF		
				AREA TABLE		AREA TABLE			
				PLOT NUMBER	SQ. FT.	PLOT NUMBER	SQ. FT.		
				LOT 501-B		191	7900		
				CORPORATE	32400				

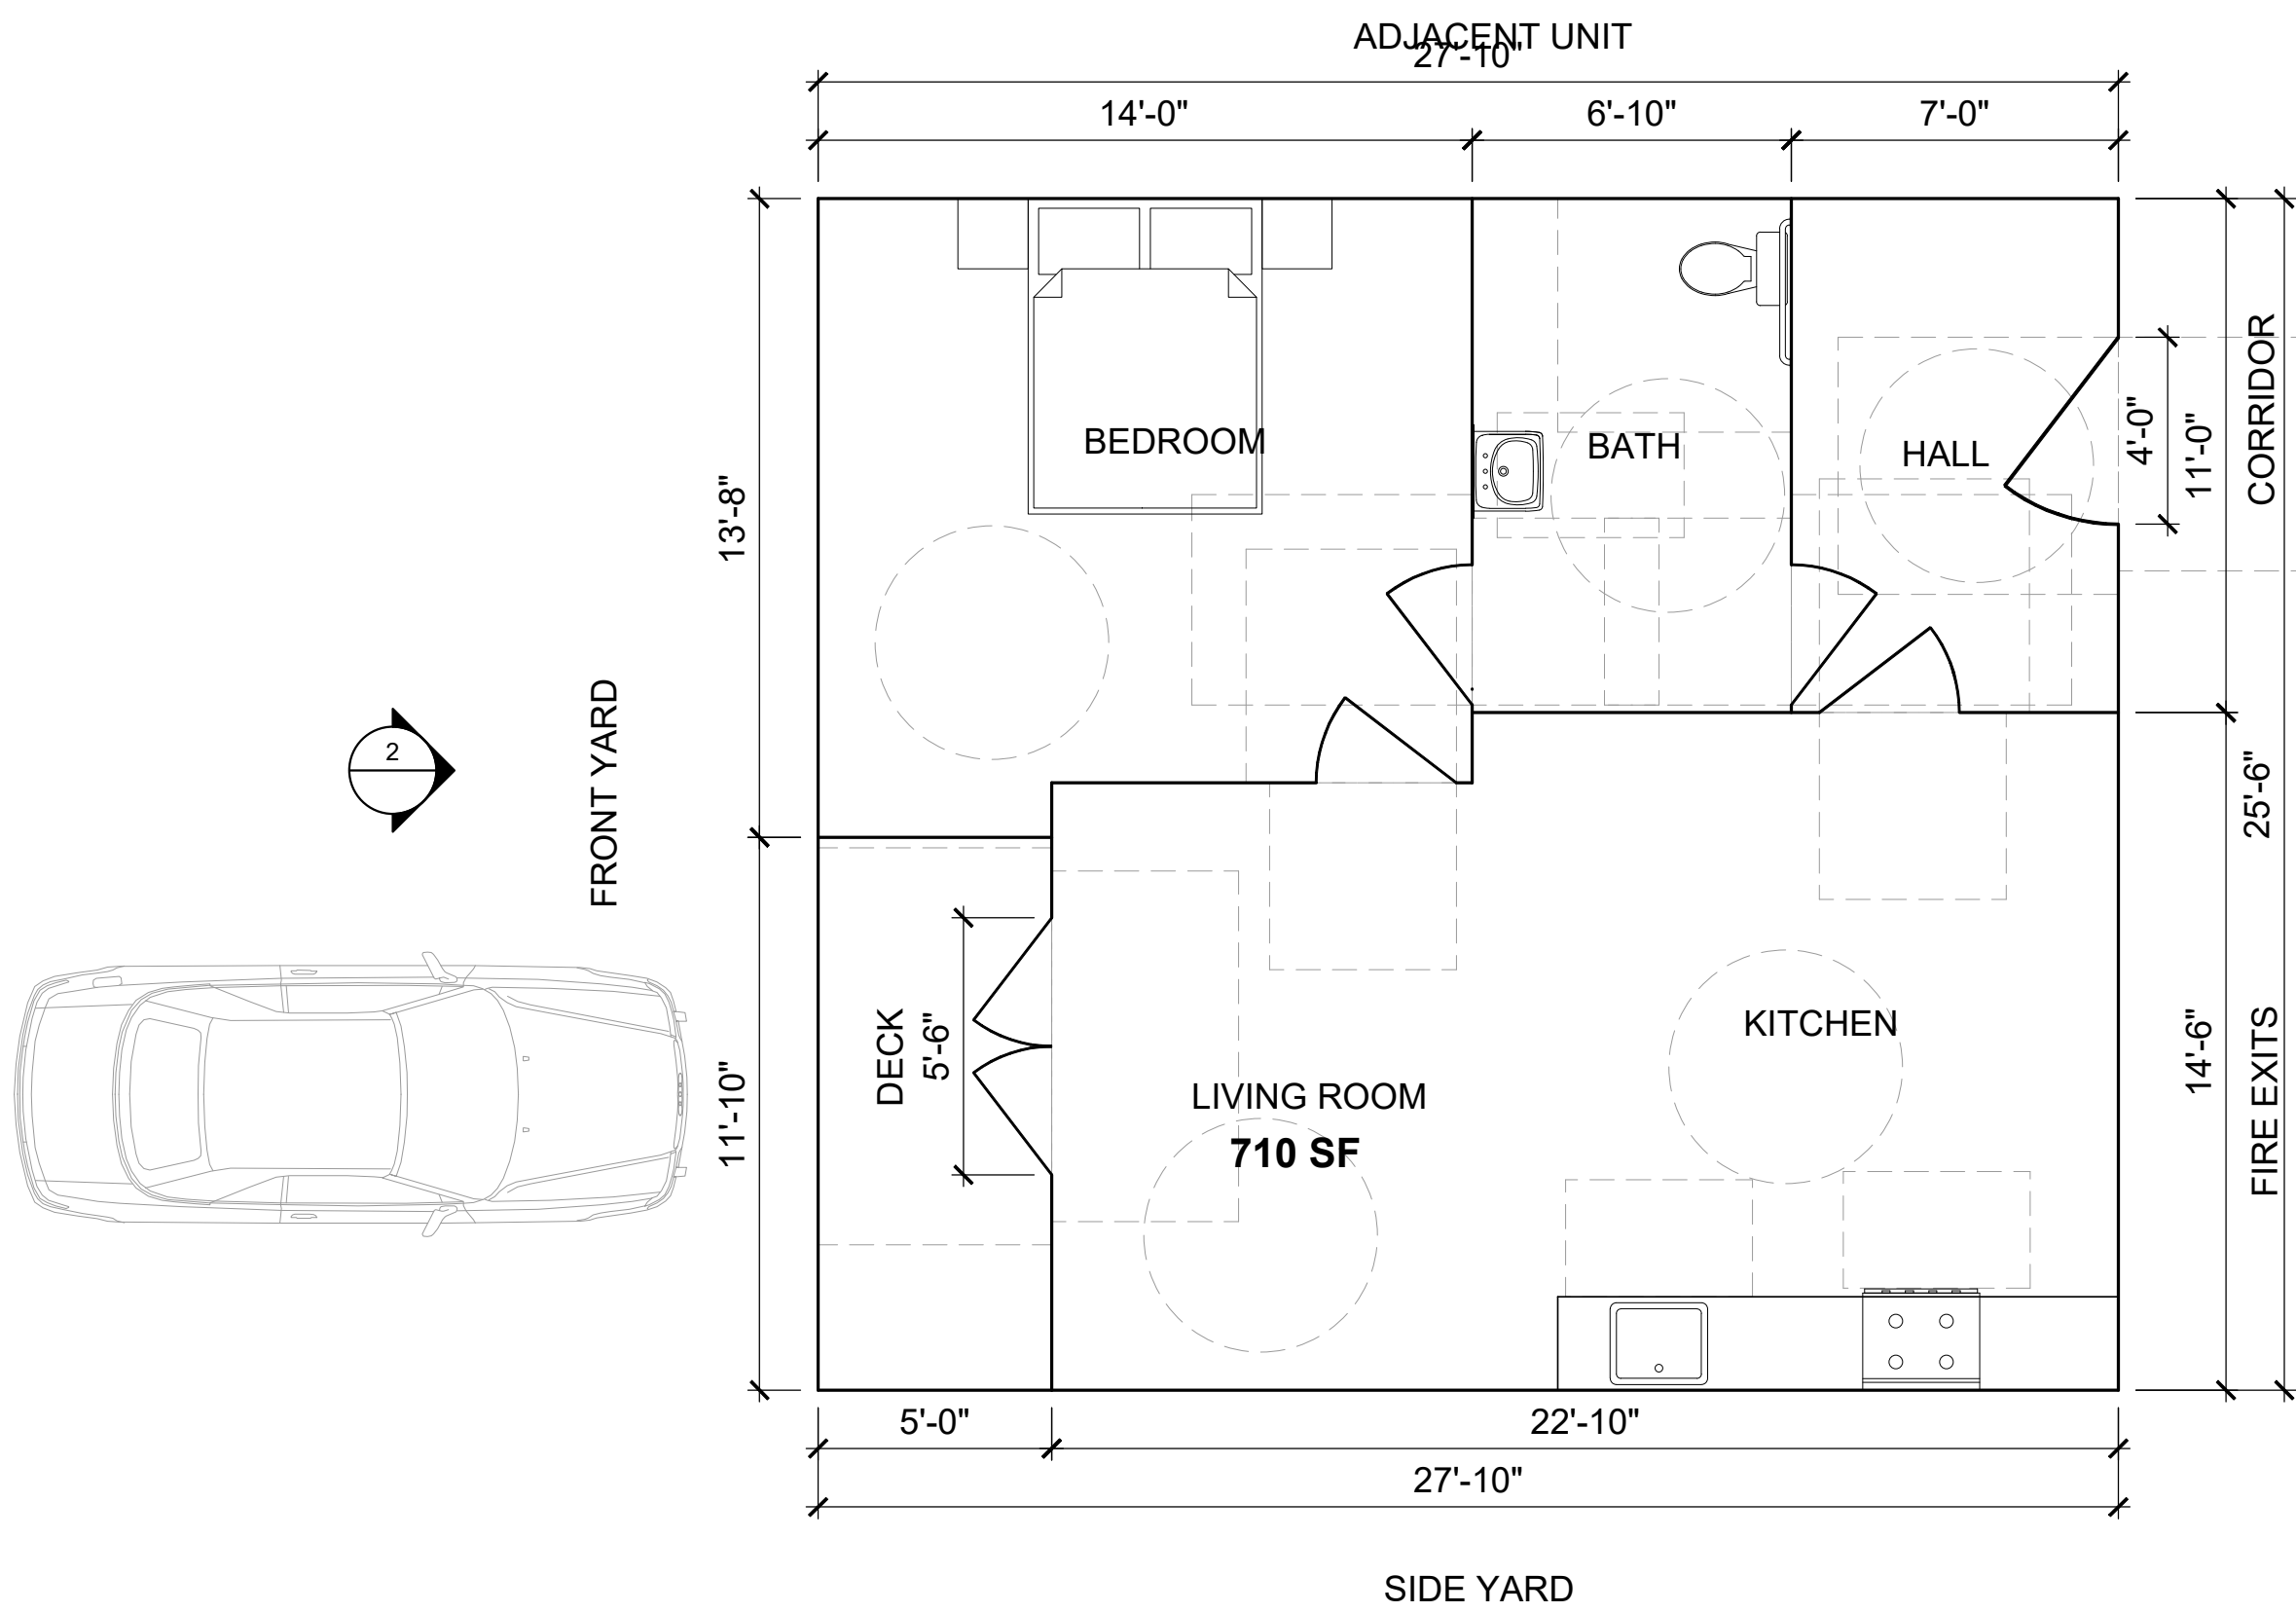


1 ENLARGED 490-1, 490-22, 161-1, 161-22, 436-1 & 436-12 FLOOR PLAN

1/4" = 1'-0"

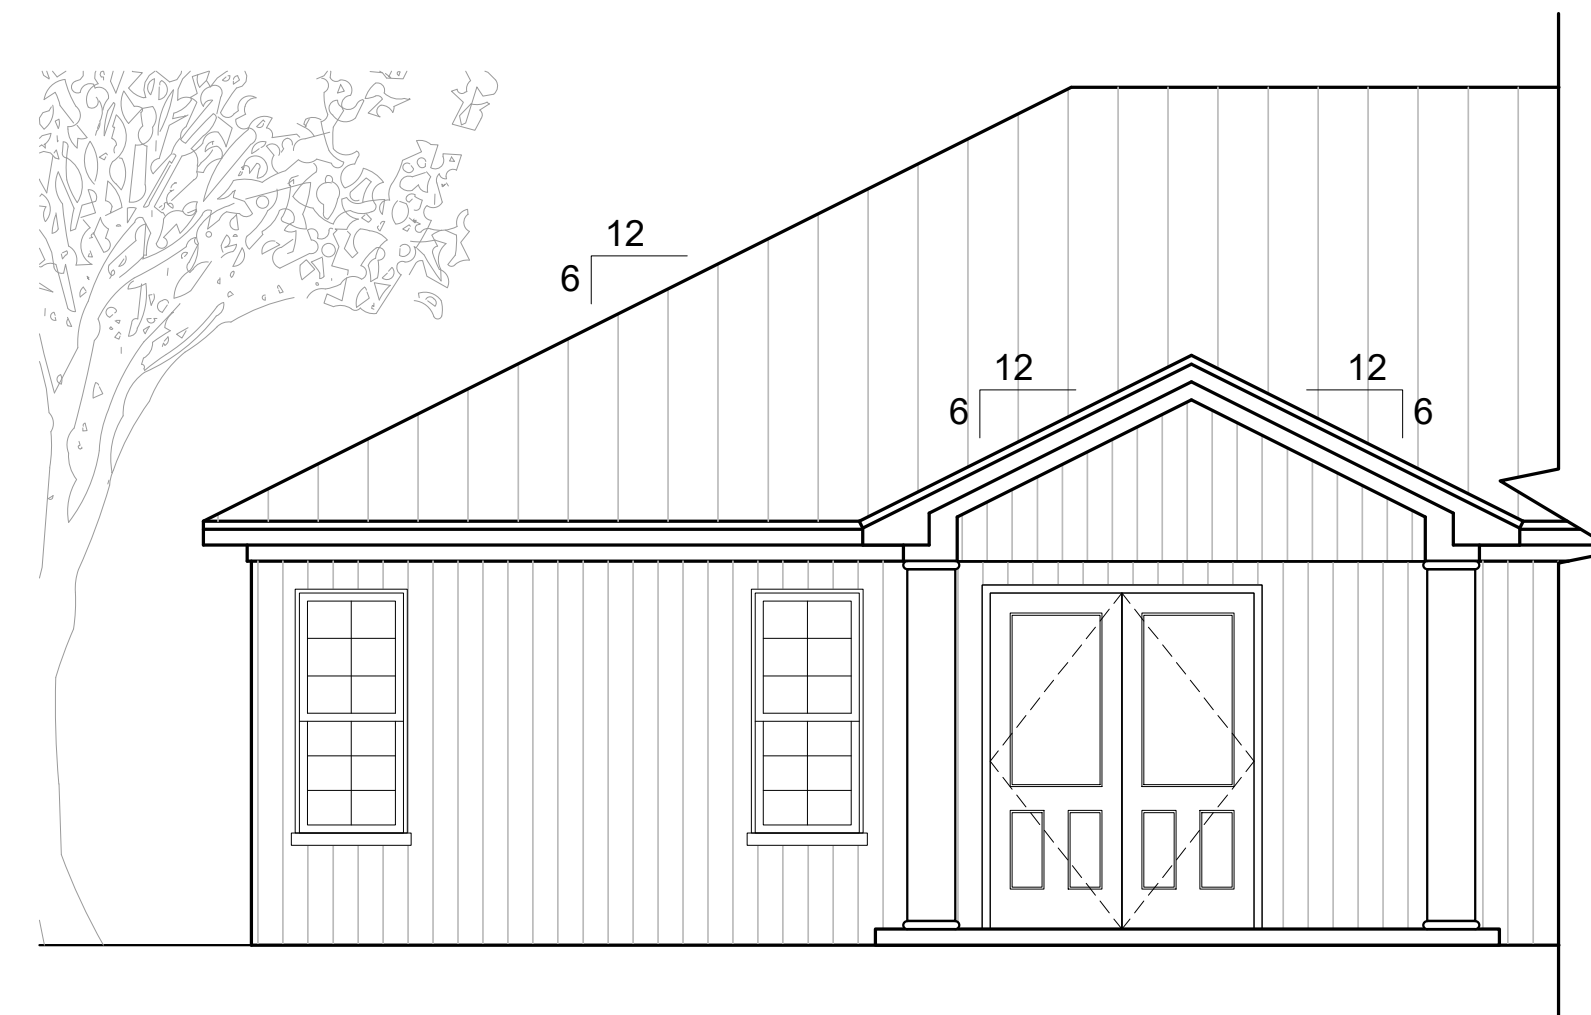


2 ELEVATION 490-1, 490-22, 161-1, 161-22, 436-1 & 436-12

1/4" = 1'-0"

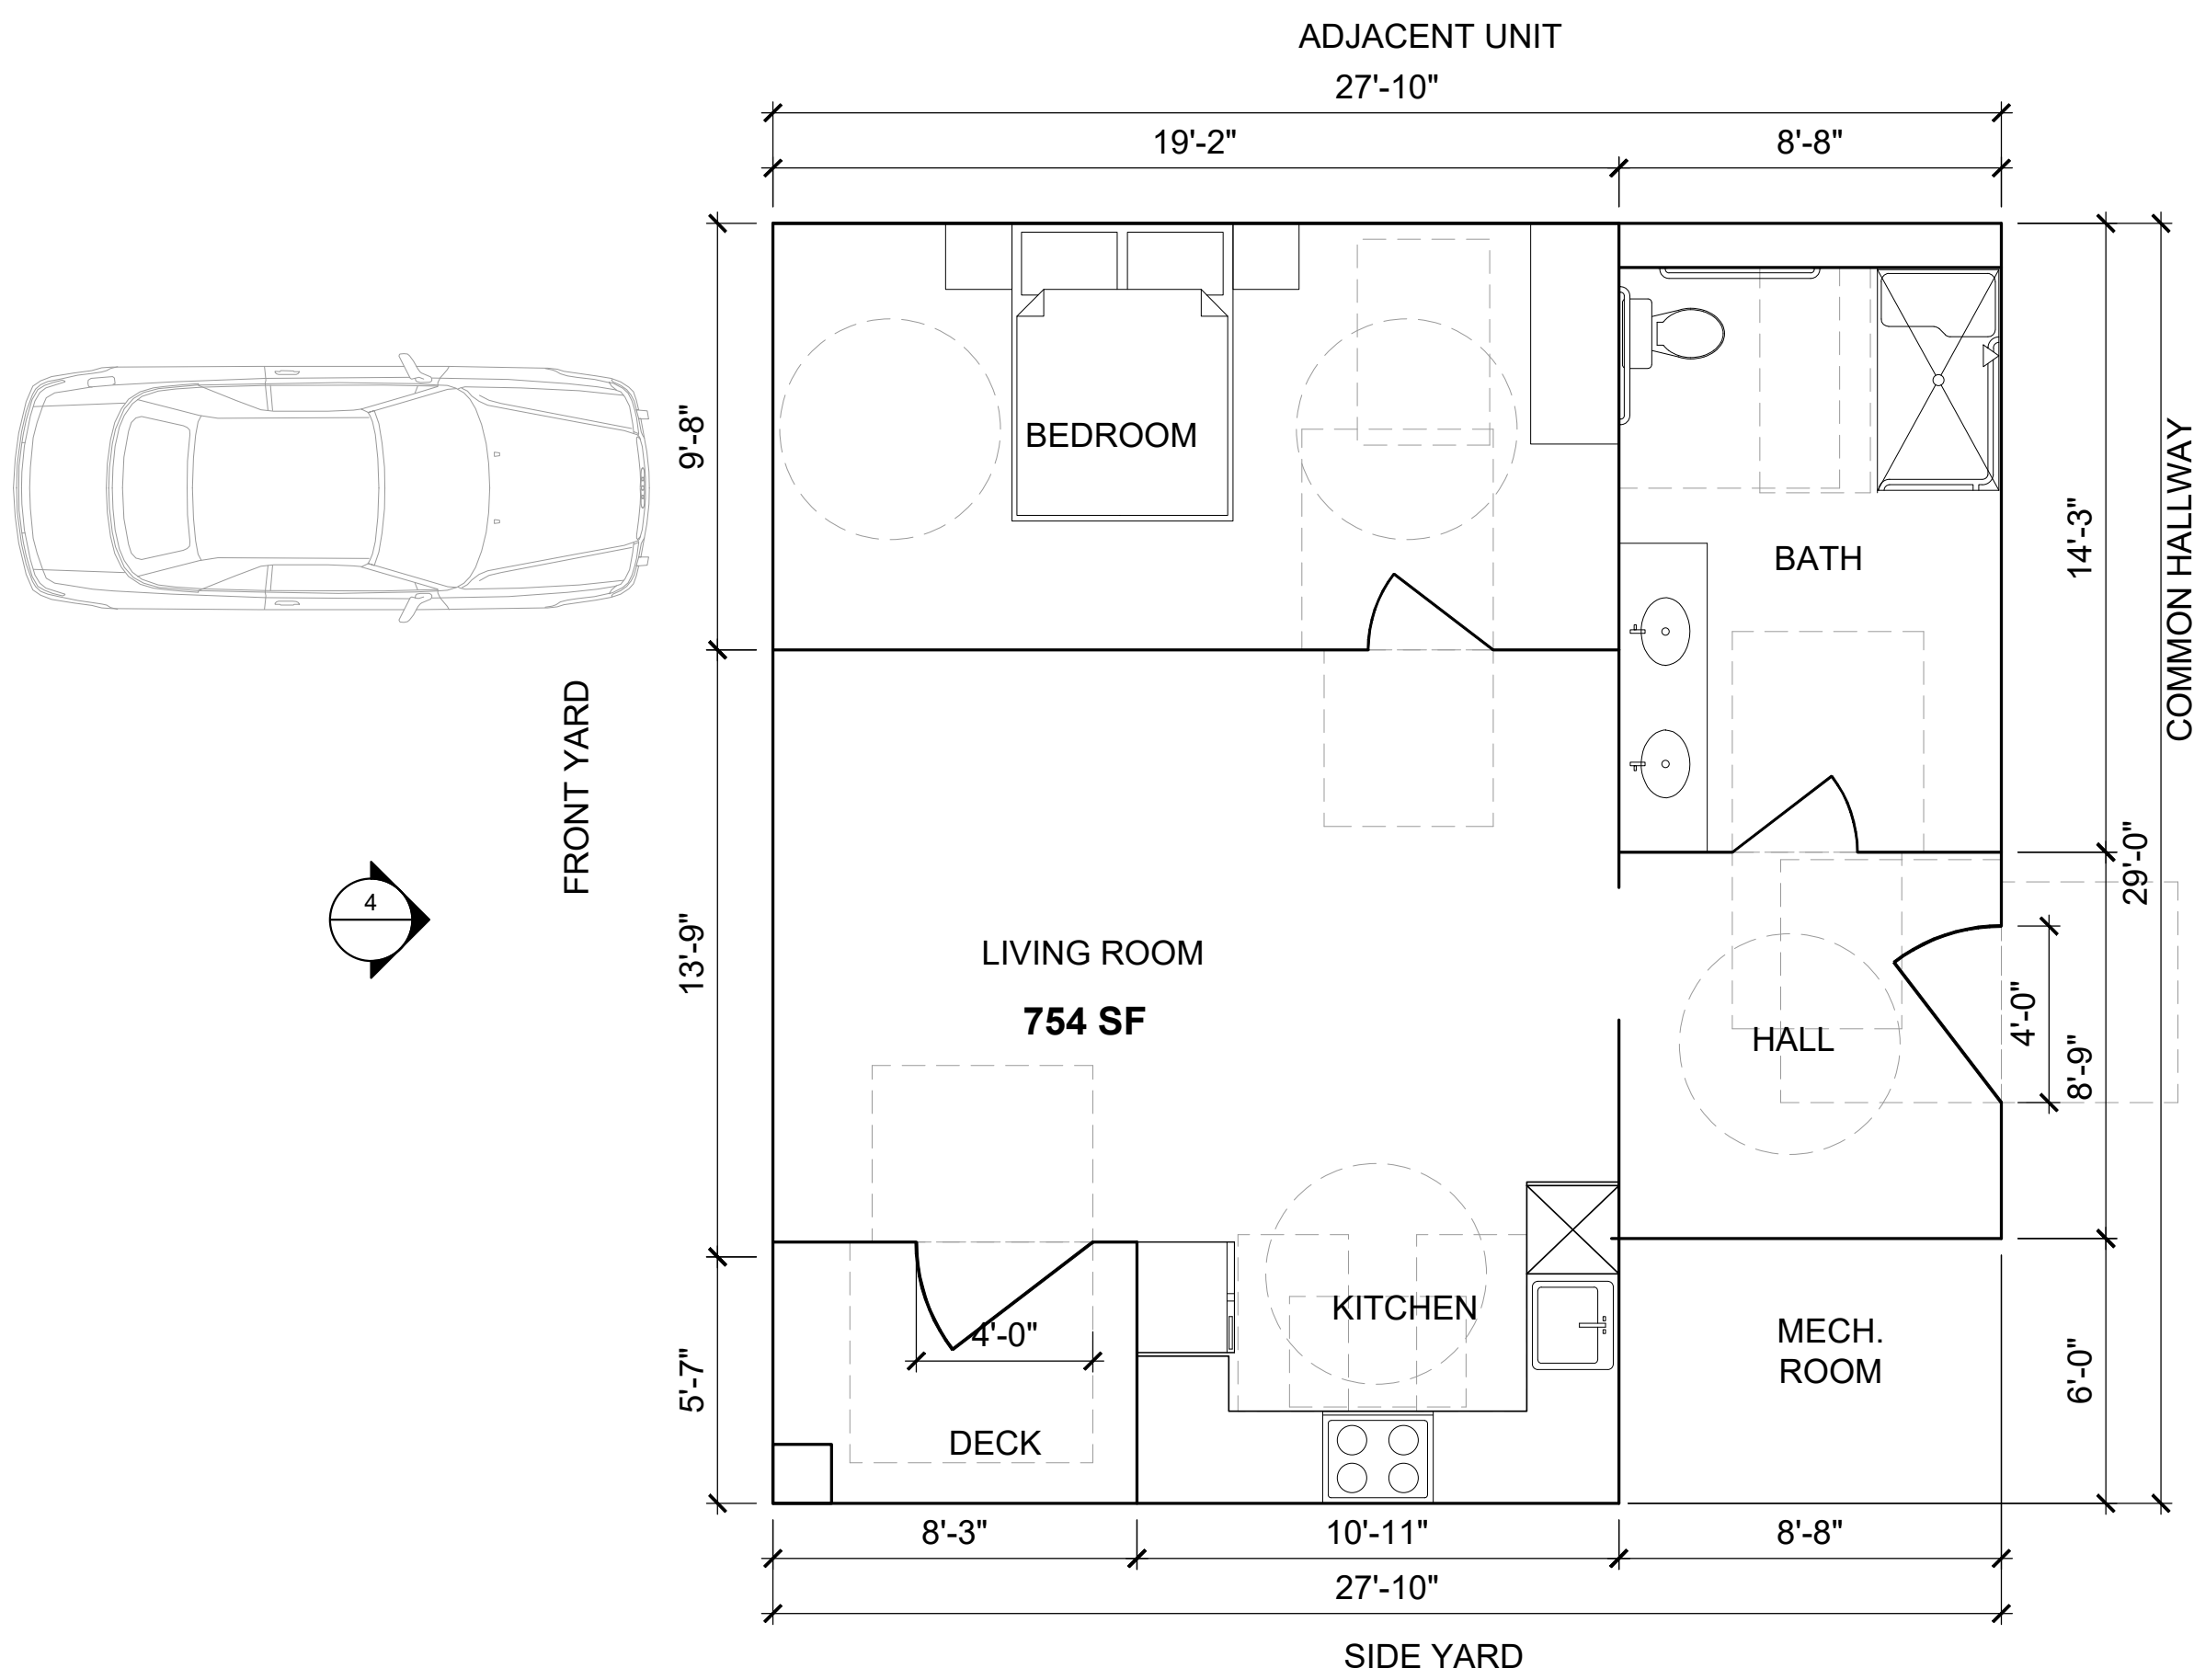


3 ENLARGED 490-11, 490-12, 161-11, 161-12, 166-5 & 166-6 FLOOR PLAN

1/4" = 1'-0"

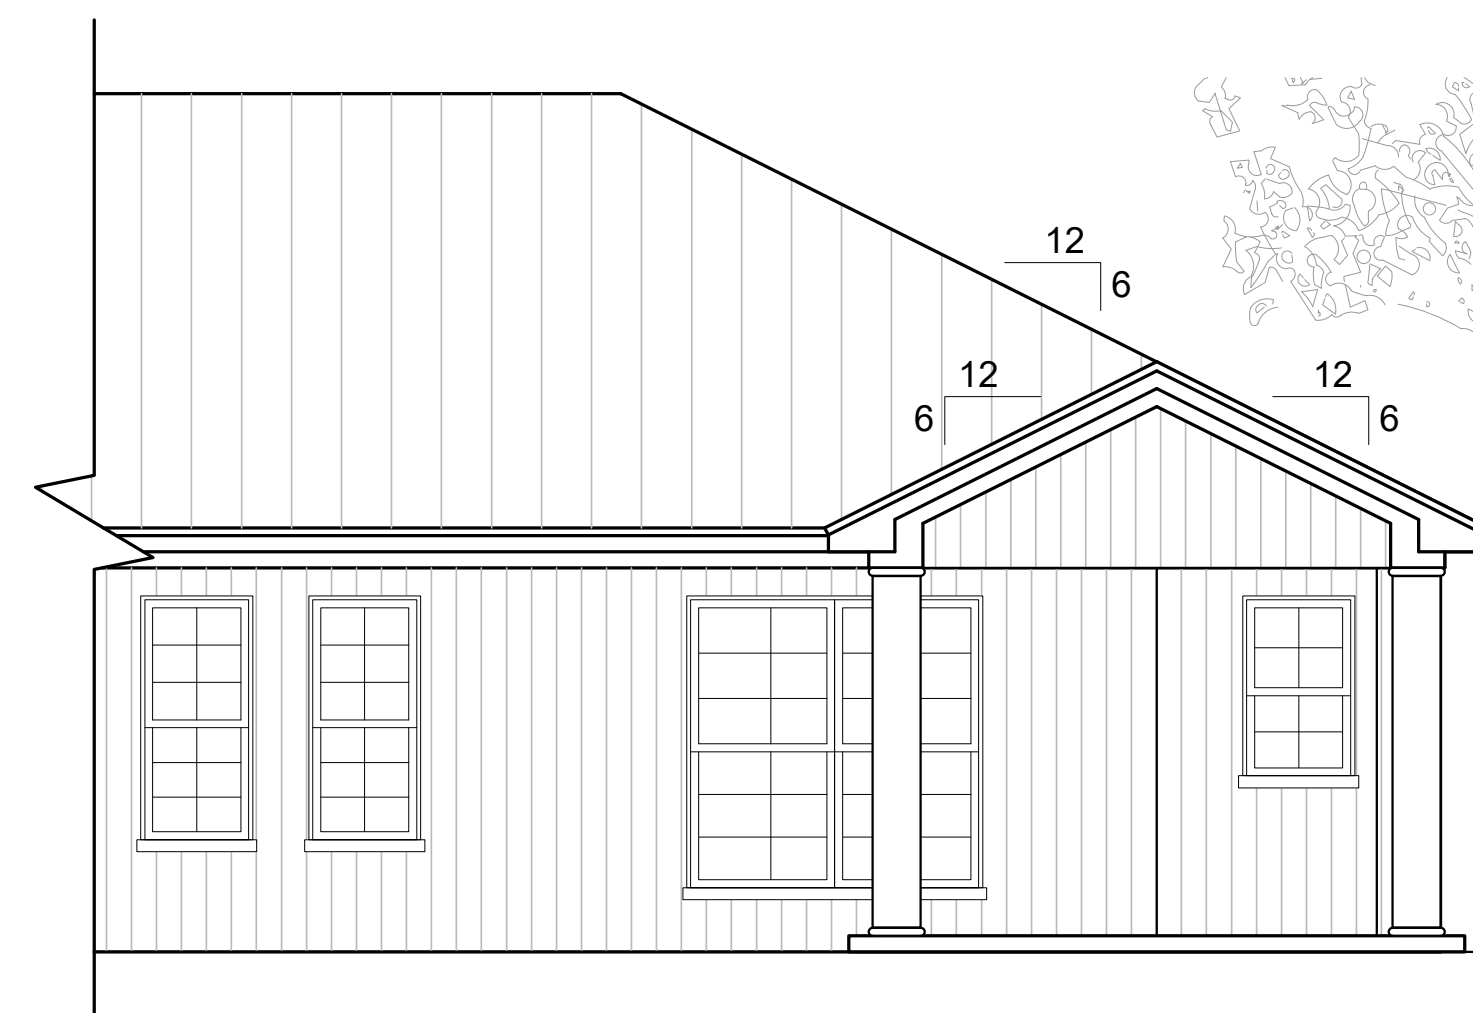


4 ELEVATION 490-11, 490-12, 161-11, 161-12, 166-5 & 166-6

1/4" = 1'-0"

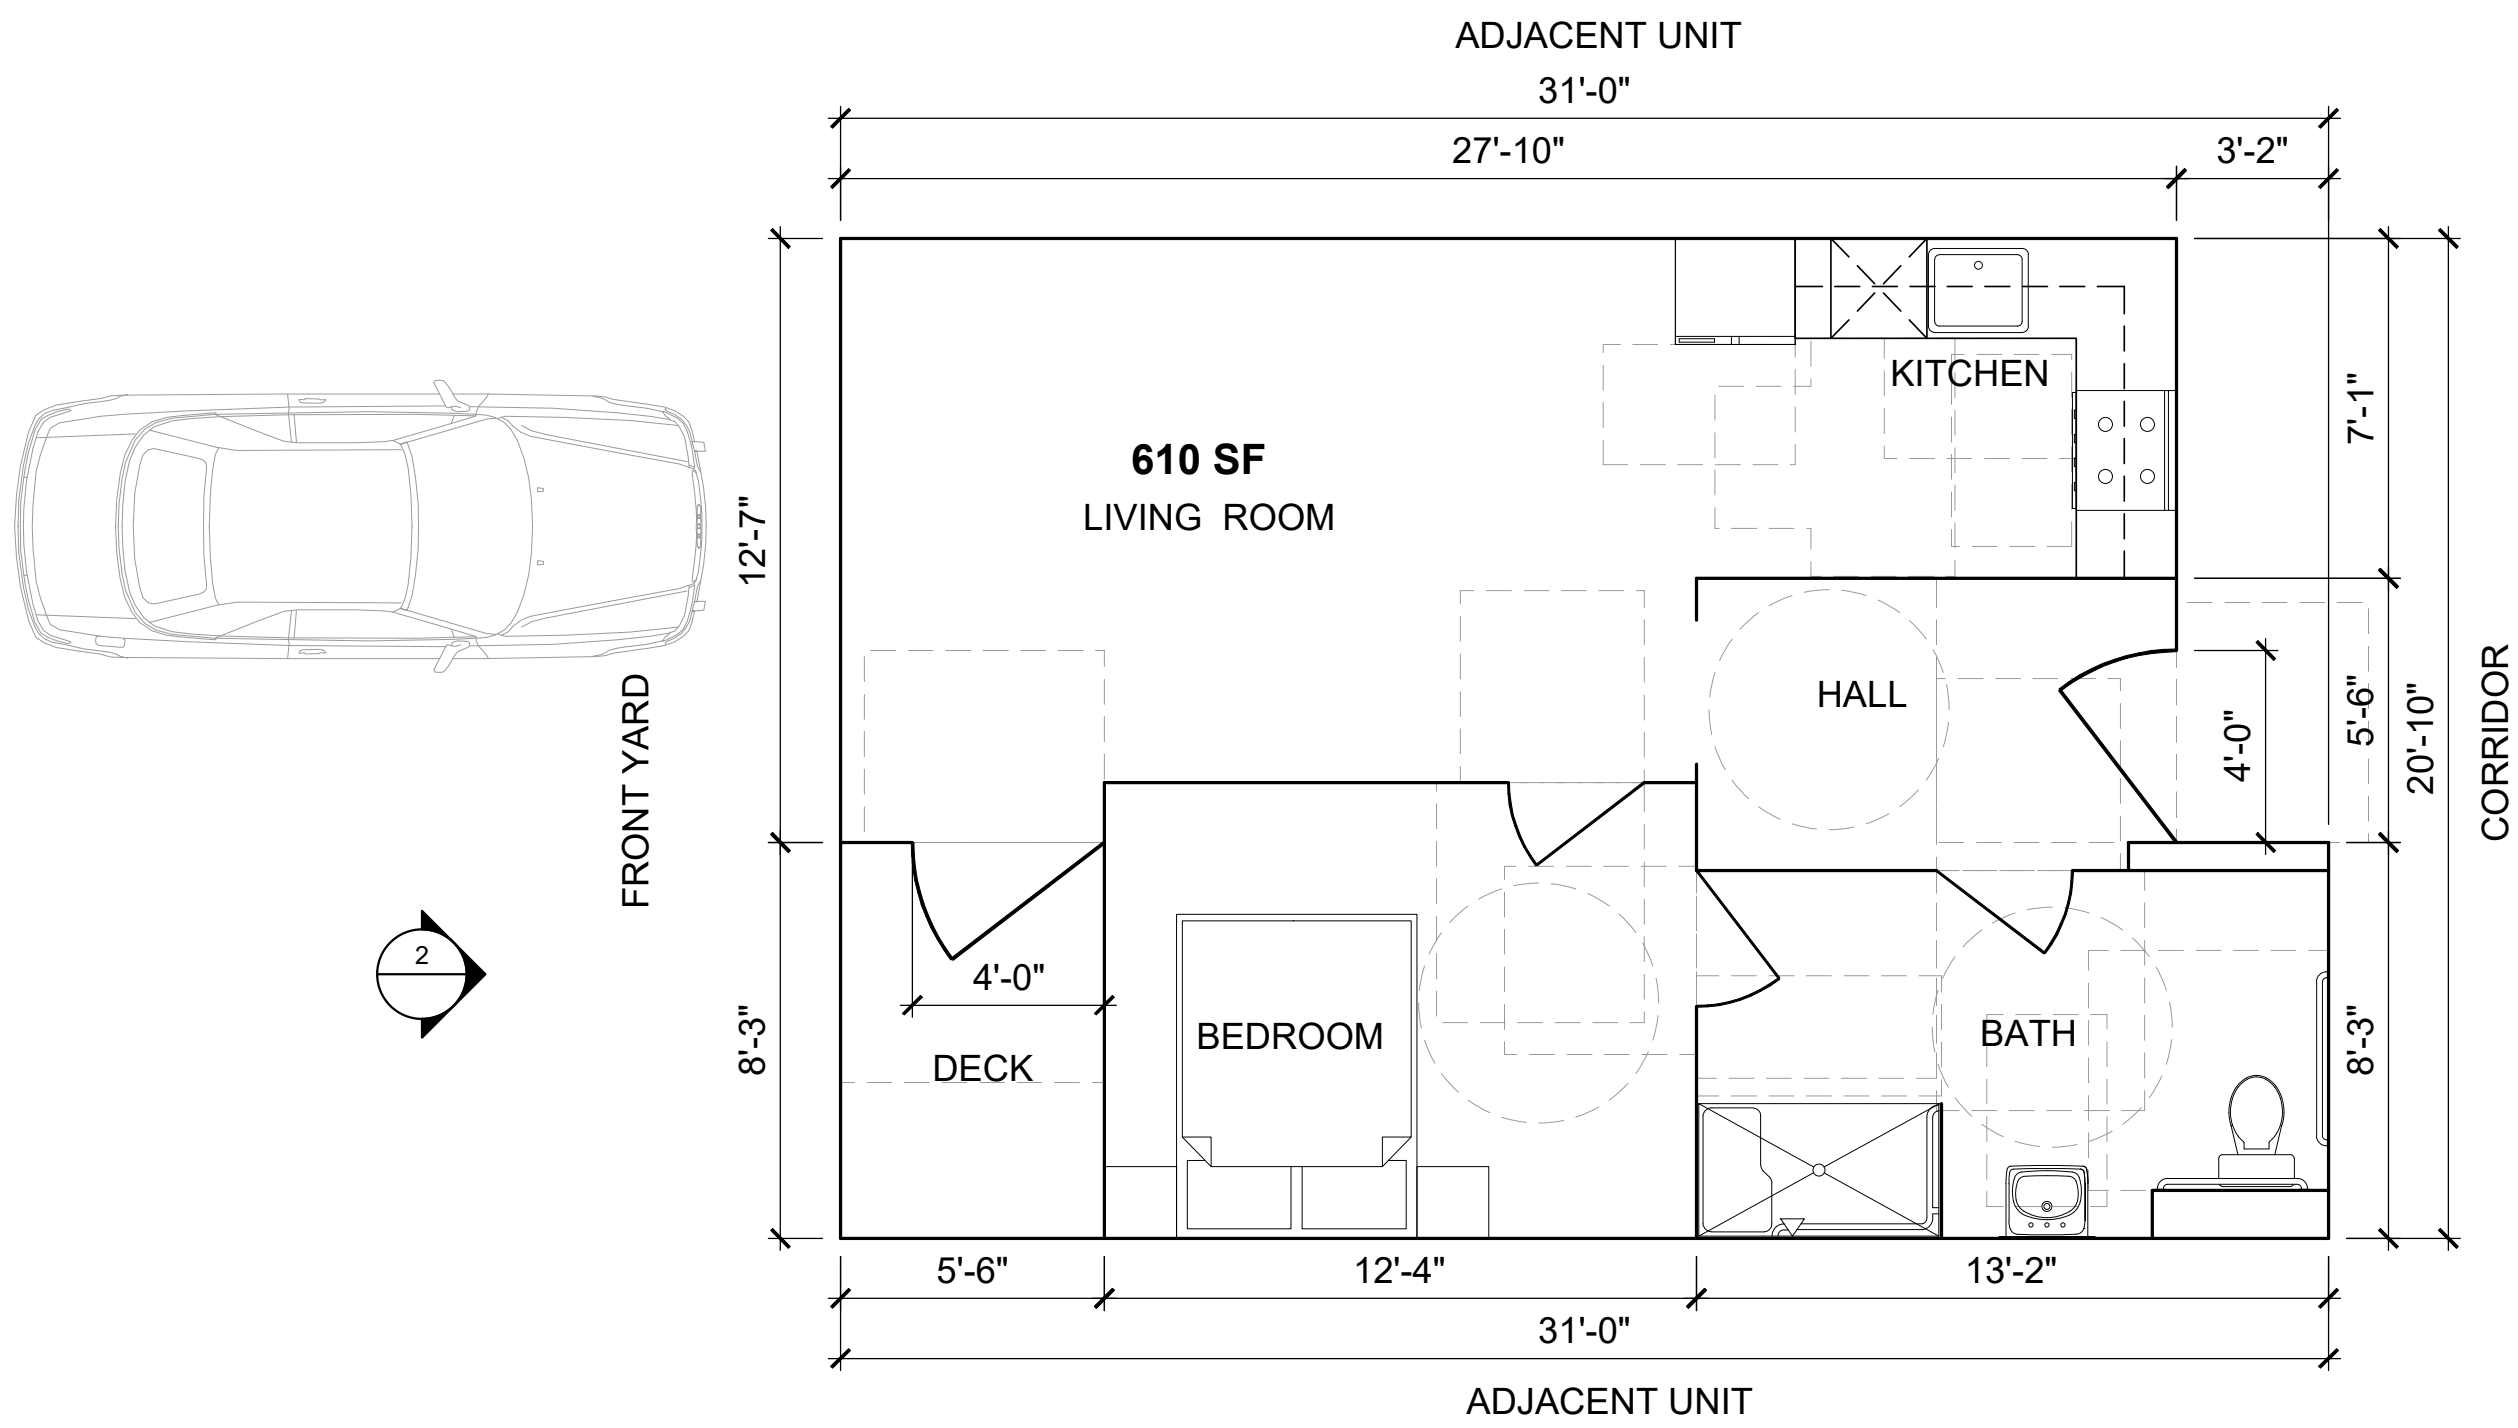


1

ENLARGED 490-2- 490-10, 490-13- 490-21, 161-2- 161-10, 161-13, 161-21, 436-2- 436-11, 166-1- 166-4, 166-7- 166-10 FLOOR PLAN
1/4" = 1'-0"

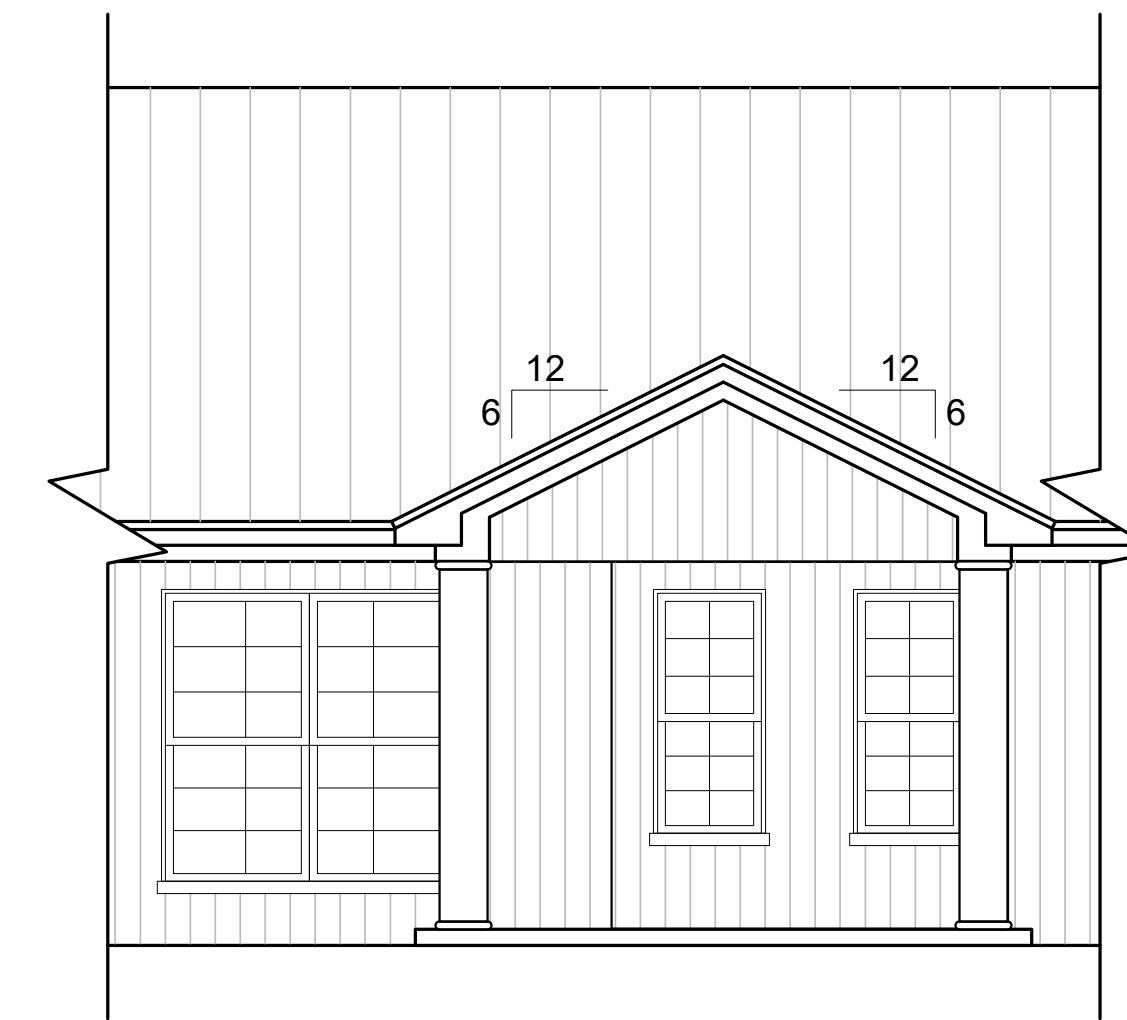


2

ELEVATION 490-2- 490-10, 490-13- 490-21, 161-2- 161-10, 161-13, 161-21, 436-2- 436-11, 166-1- 166-4, 166-7- 166-10
1/4" = 1'-0"

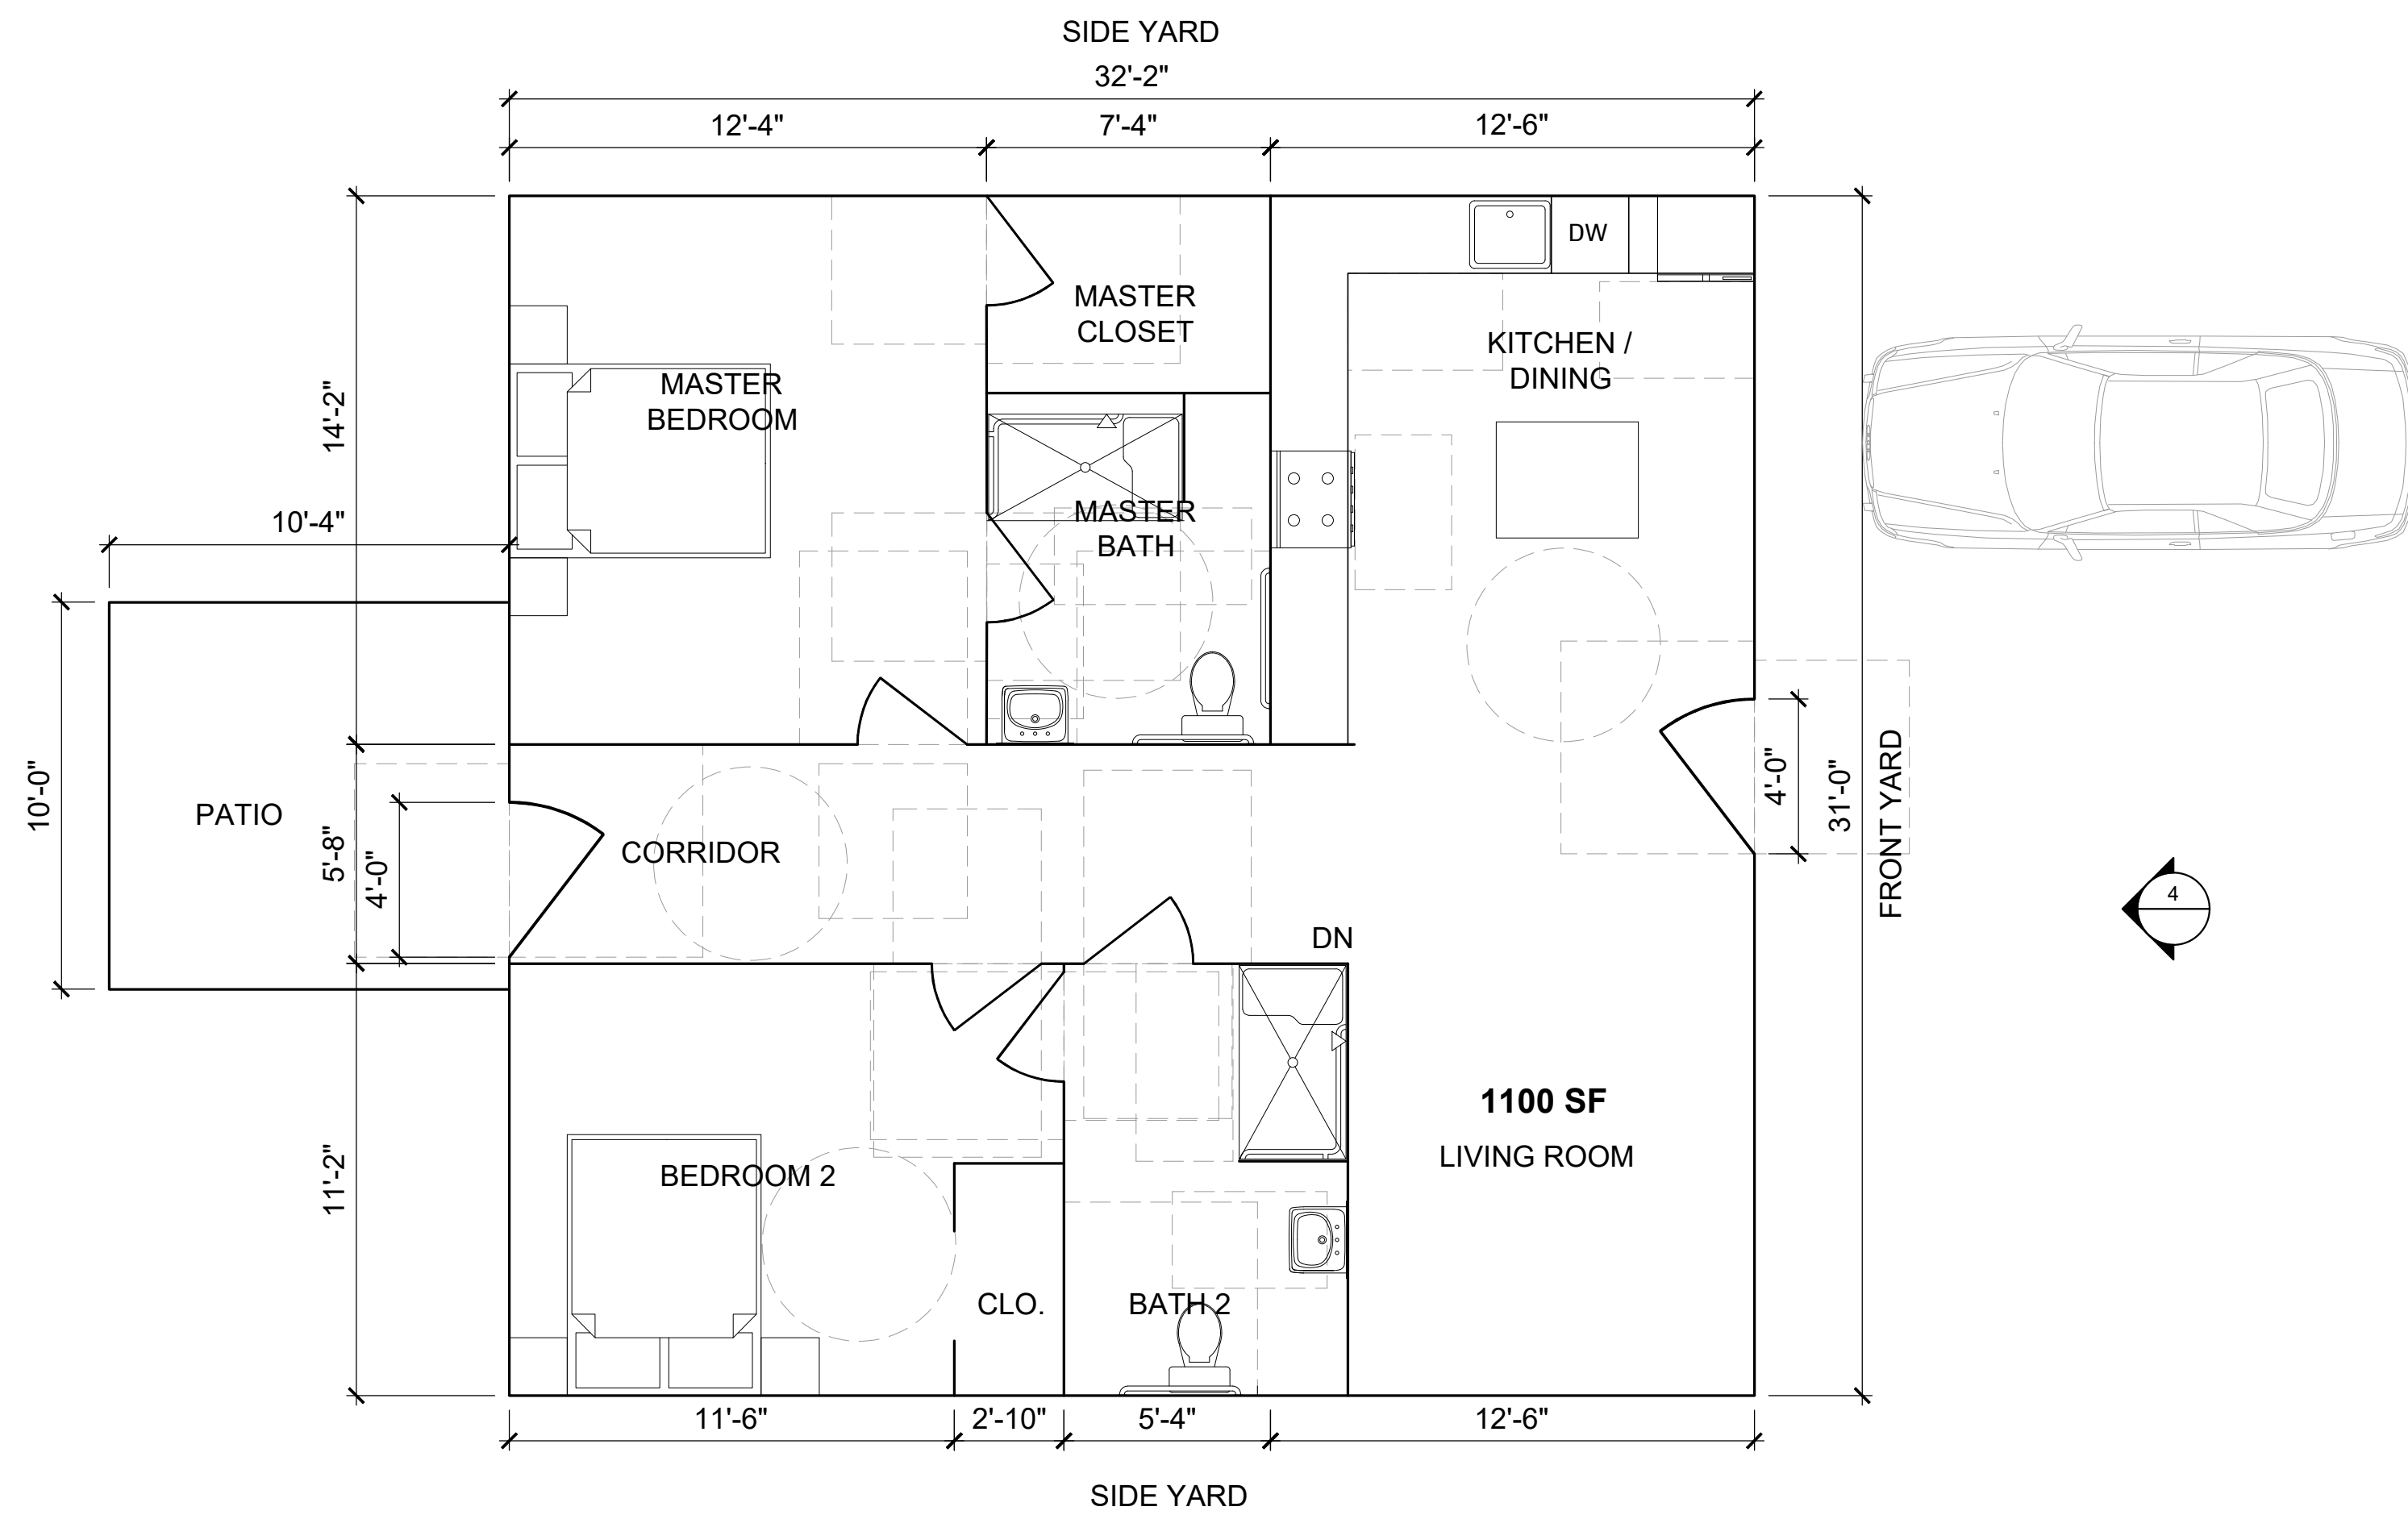


3

ENLARGED 535, 553, 571, 585 FLOOR PLAN
1/4" = 1'-0"

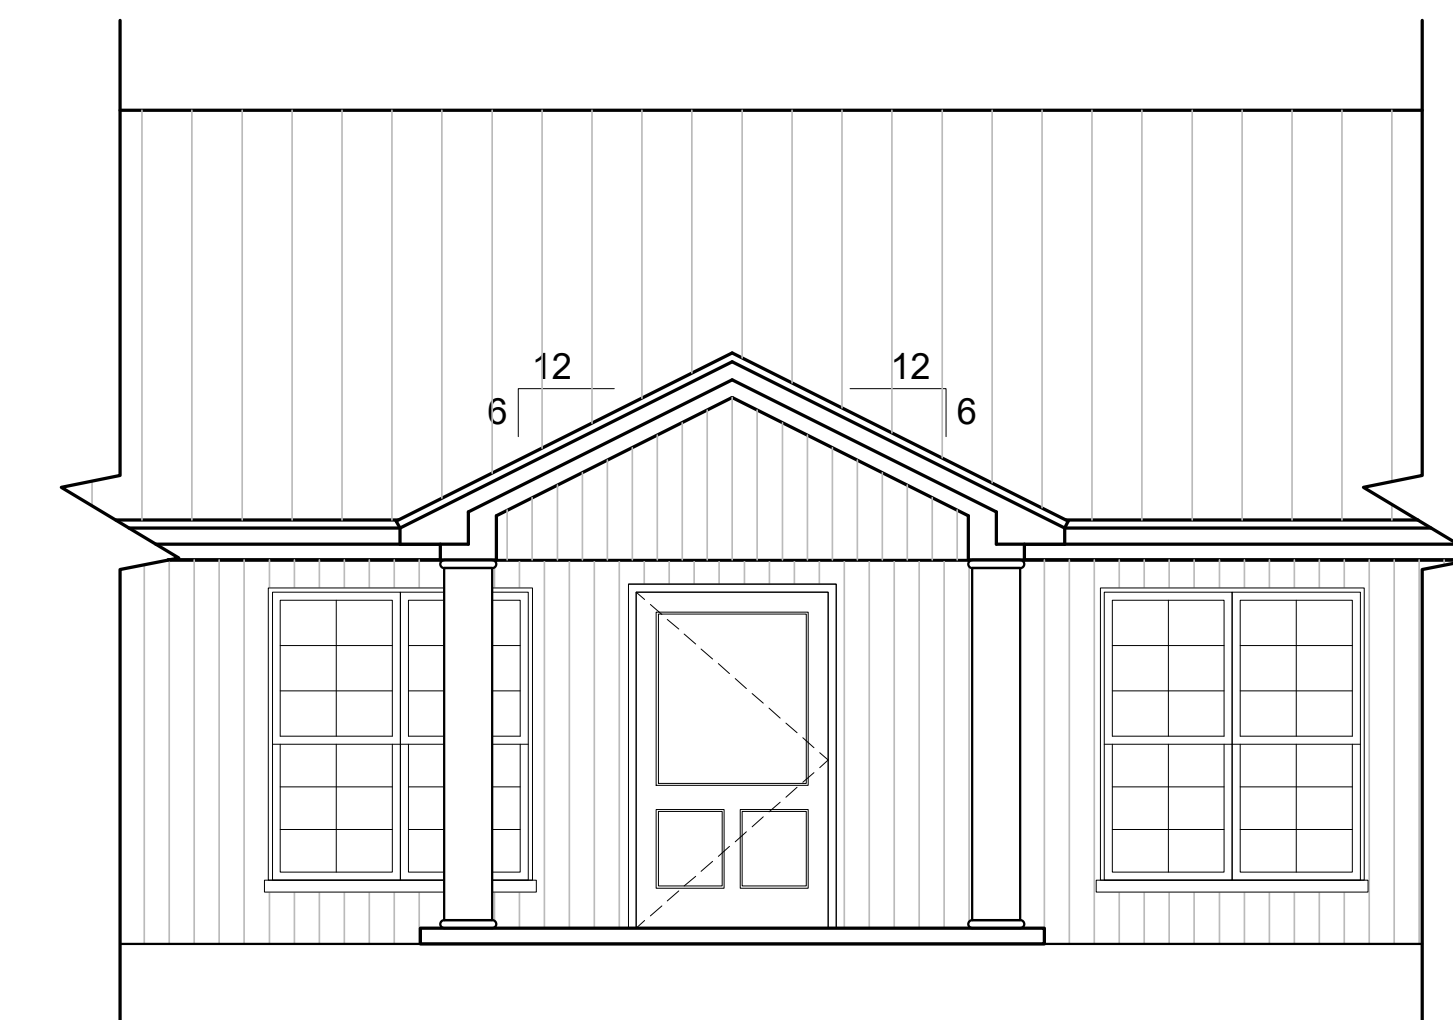


4


ELEVATION 535, 553, 571, 585 FLOOR PLAN
1/4" = 1'-0"

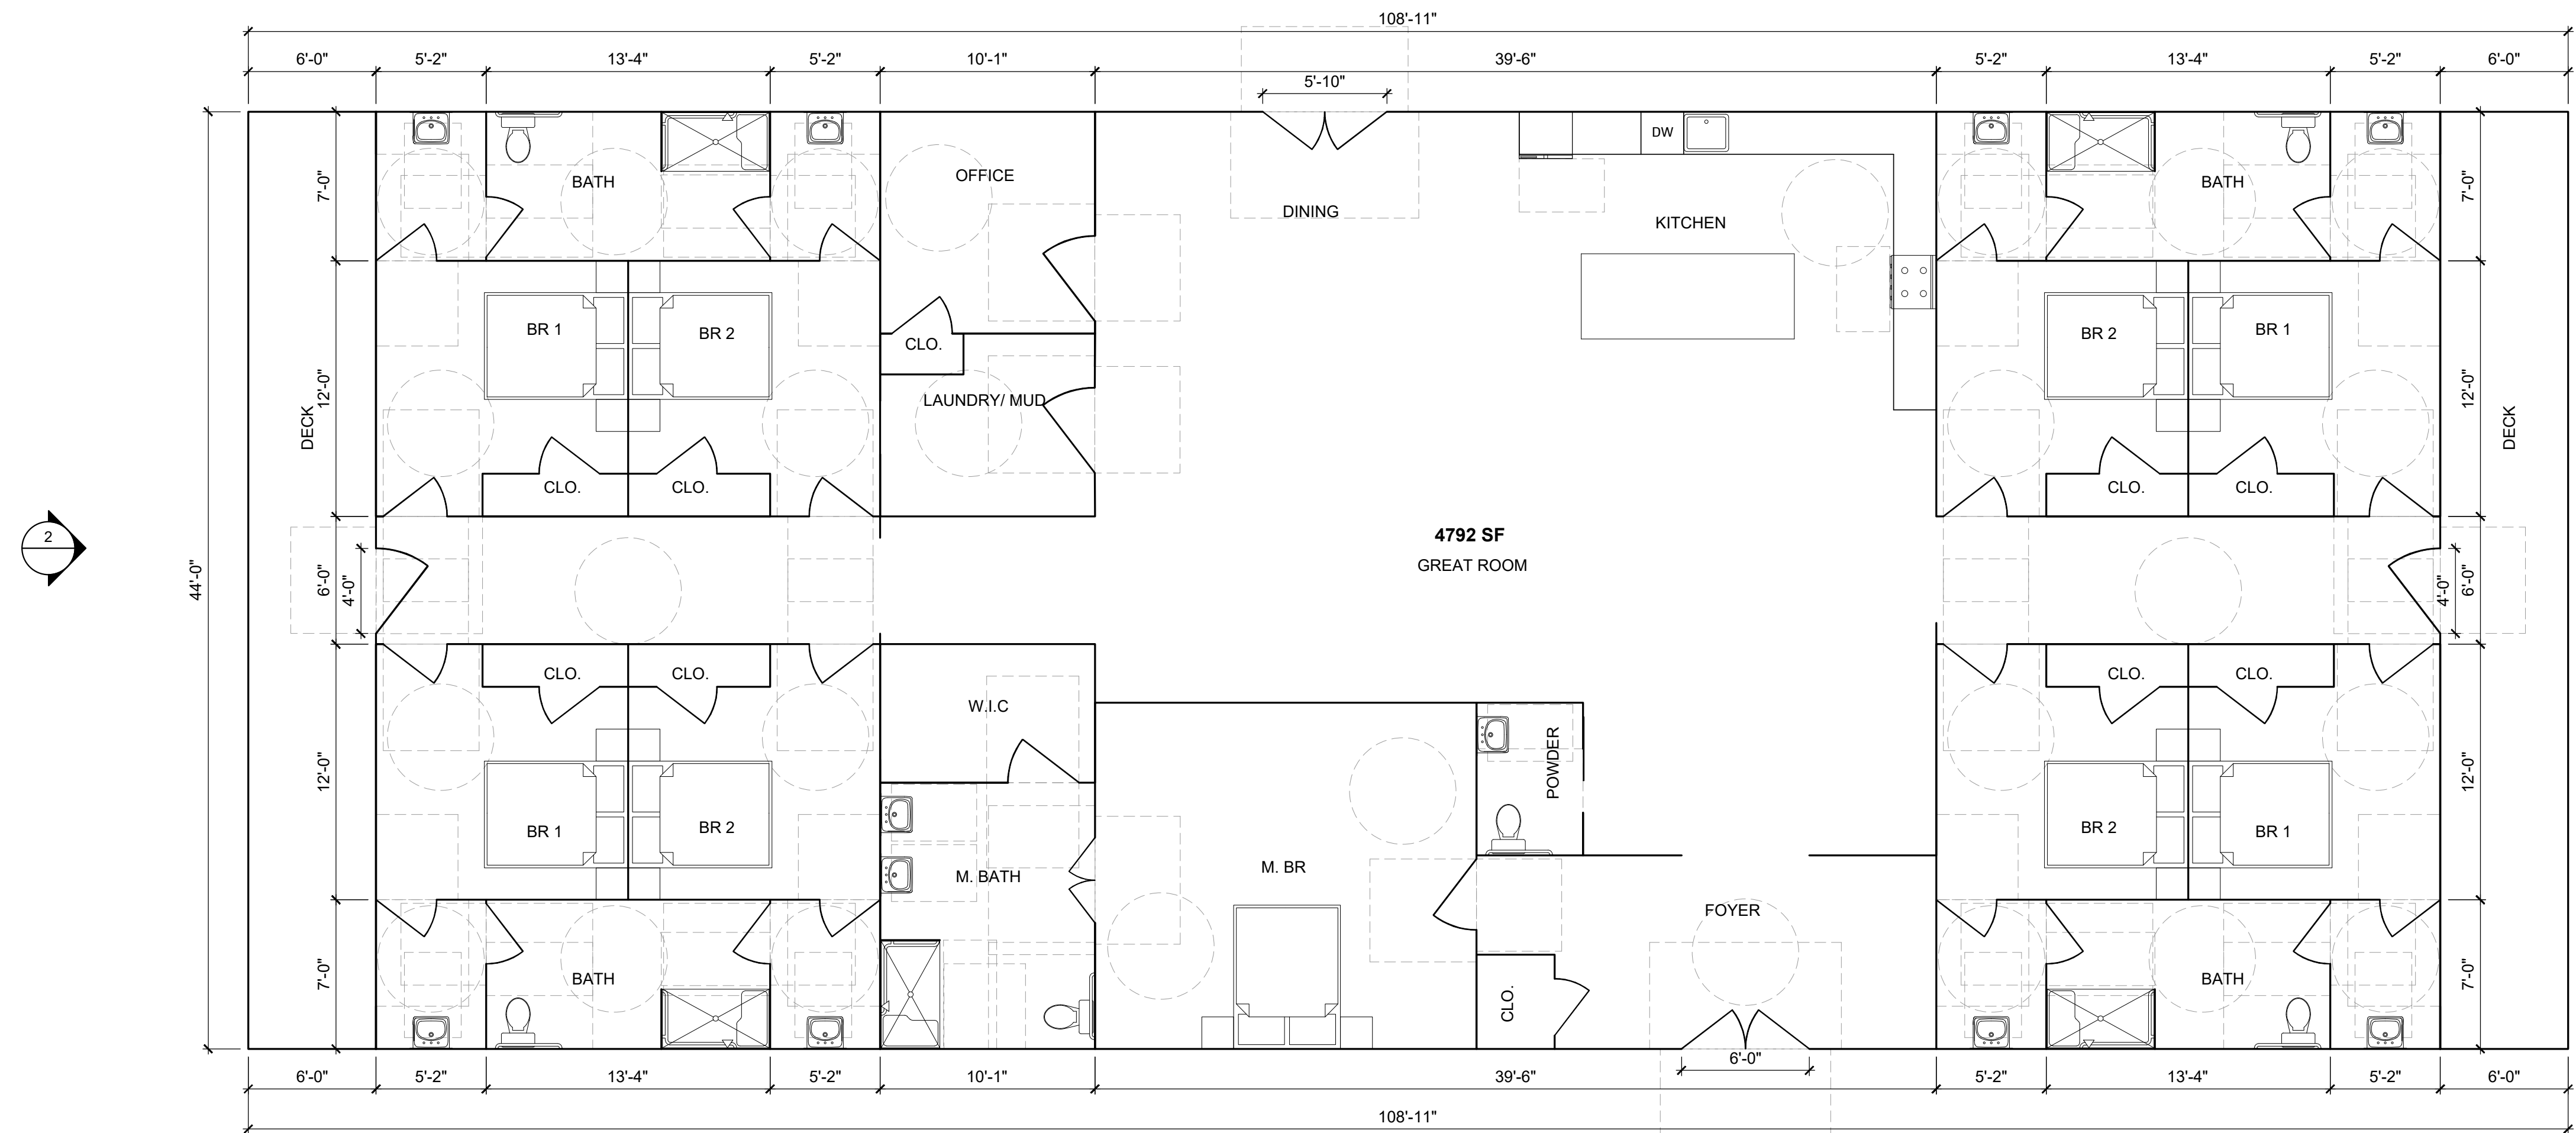

1 ENLARGED 518, 532, 550, 566, 586 FLOOR PLAN
3/16" = 1'-0"

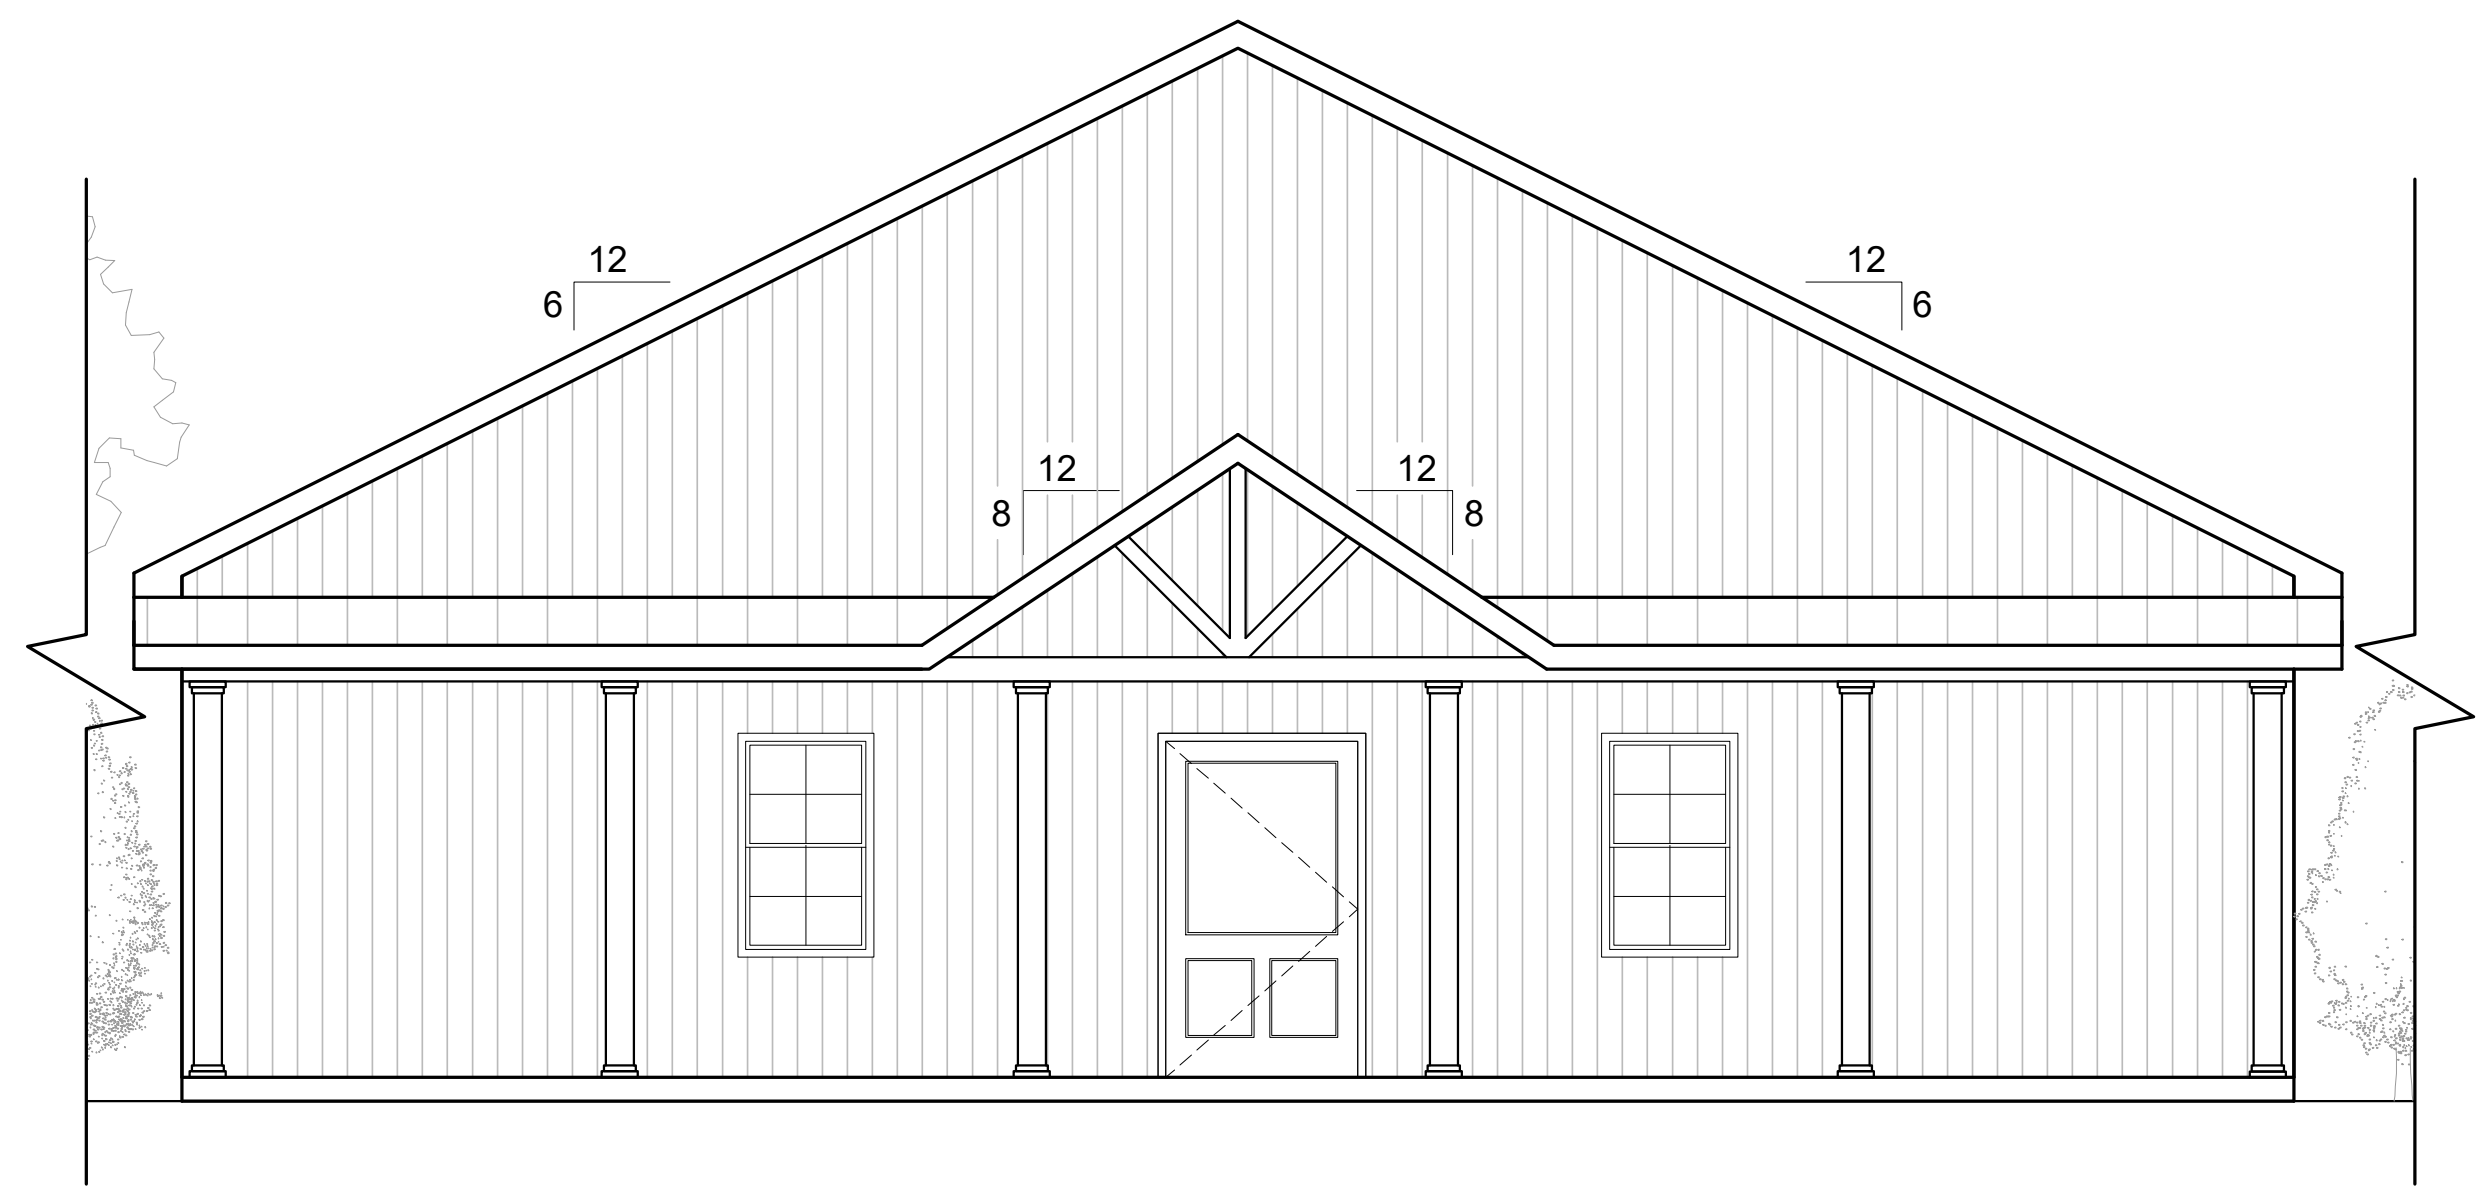

2 ELEVATION 518, 532, 550, 566, 586
3/16" = 1'-0"

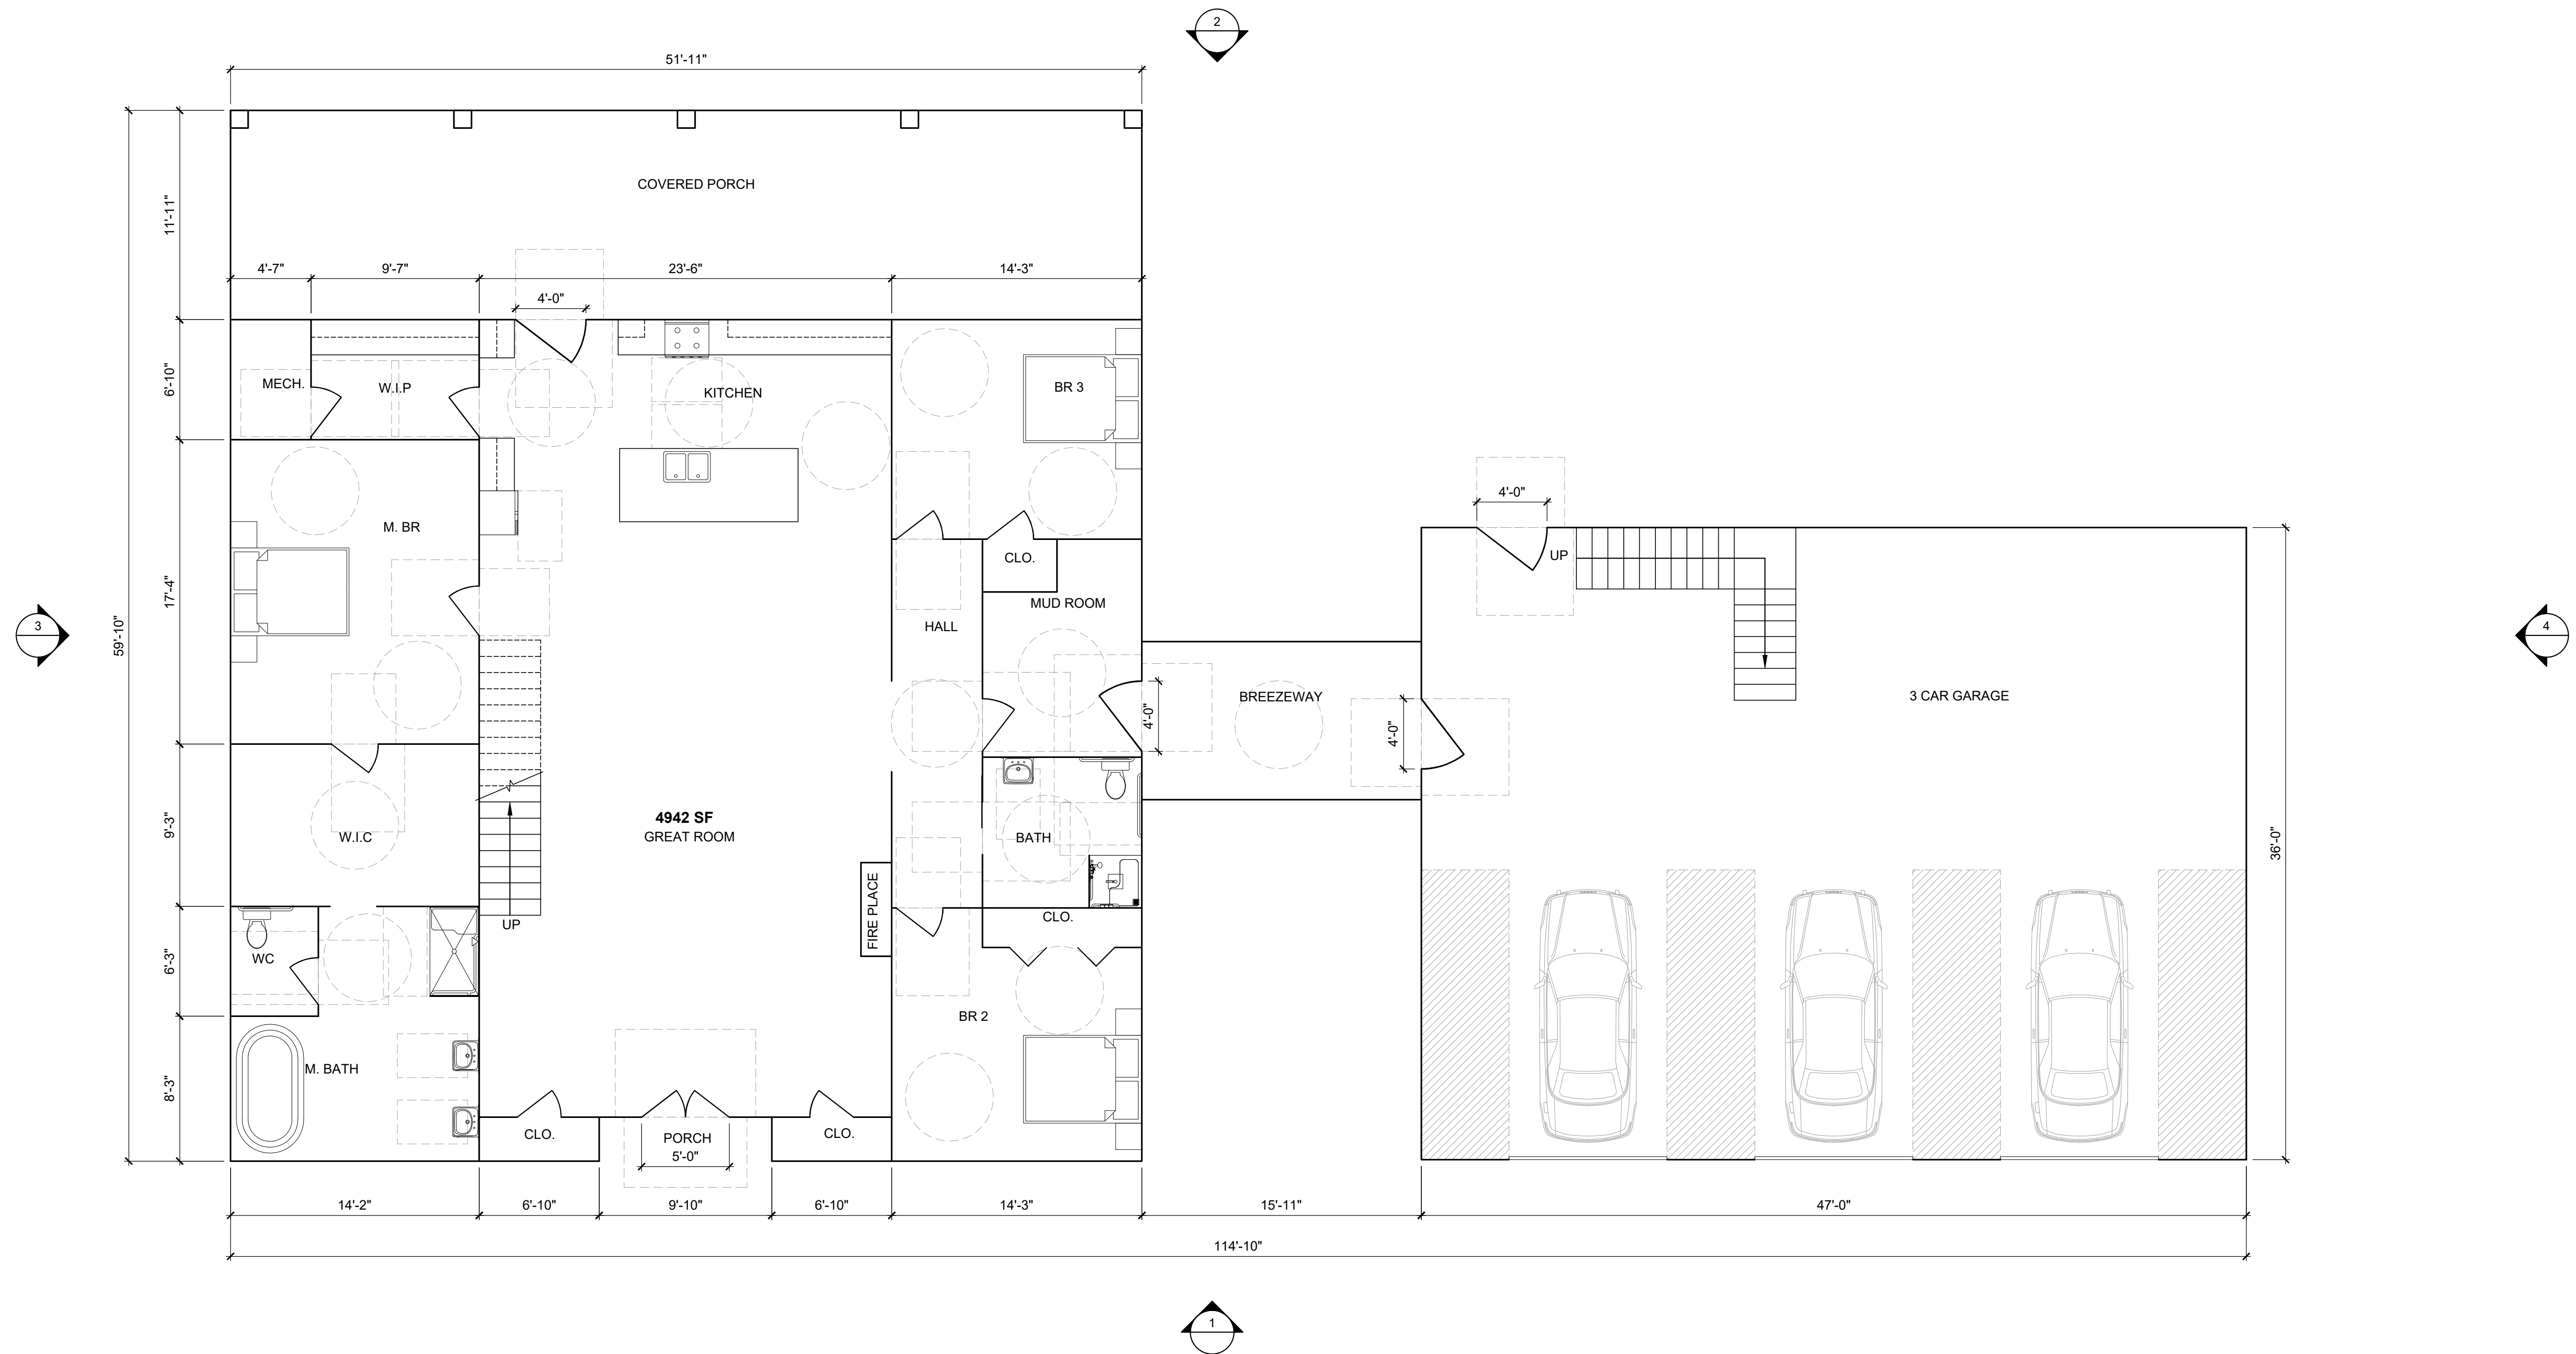

1 ENLARGED 501 FLOOR PLAN
3/16" = 1'-0"