


REVISIONS

LOTS 20 THRU 24C PER DEED C.S.M. 81-294-01-255
 LOTS 7/8, 19, 25-28/29, 31/32 (35 PER DEED, C.S.M. 86-064
 LOTS 31/32 & 32/34 CONS'D PER O.O. C.S.M. 99-105

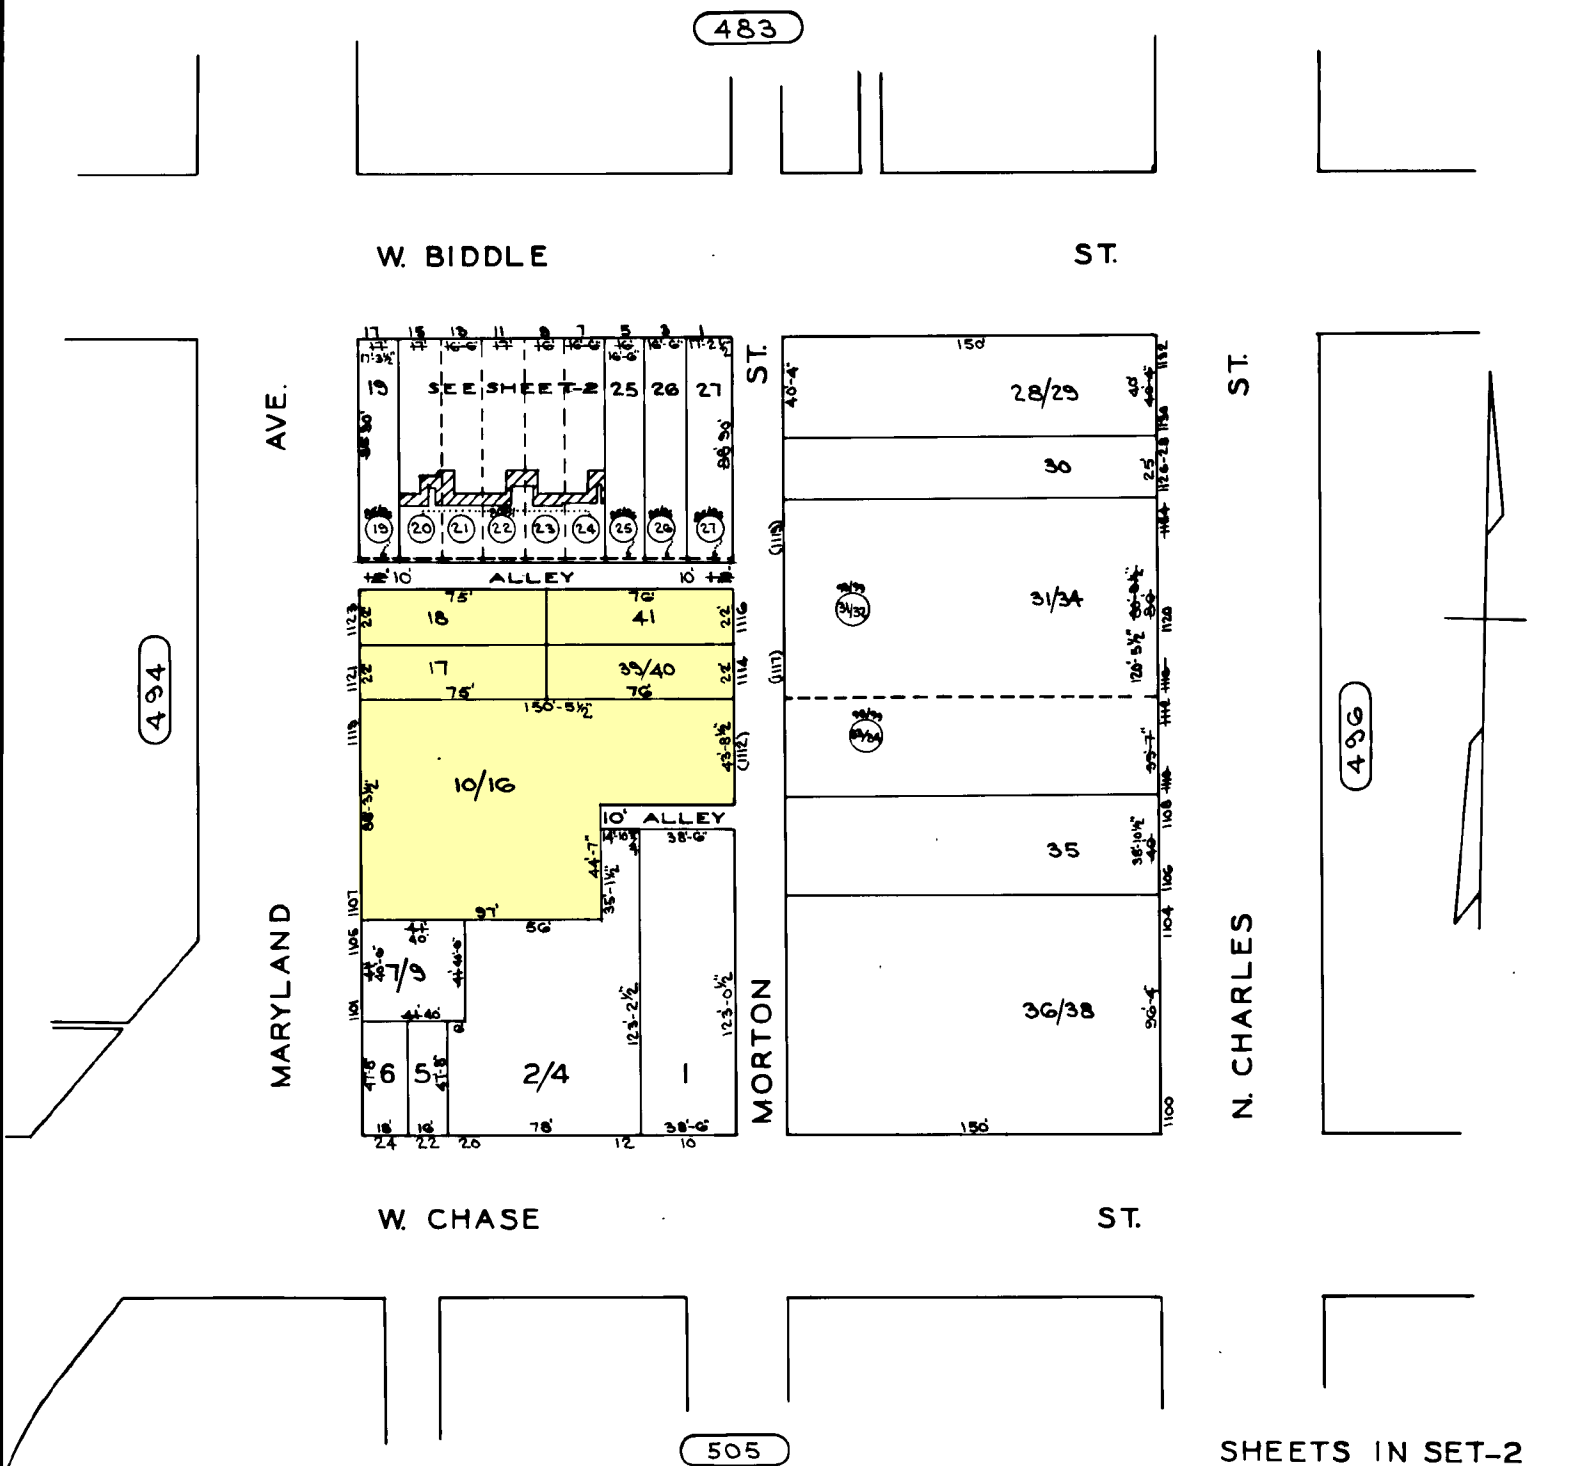

TRACED BY D.G.
 LETTERED BY D.G.
 CHECKED BY _____

NOTICE
 THIS IS A REAL PROPERTY PLAT AS PROVIDED
 FOR UNDER ARTICLE 78(d) OF THE CITY CHARTER
 IT IS COMPILED FROM TITLE AND OTHER
 SOURCES AND IS NOT AN AUTHENTIC SURVEY.

SHEETS IN SET-2
 SHEET-1
 CITY OF BALTIMORE
 DEPARTMENT OF PUBLIC WORKS
 PROPERTY LOCATION DIVISION
 WARD 11 SECTION 2
 BLOCK 495
 SCALE 1"=50' DATE FEB. 1981