



- GENERAL NOTES:
- 1. THE EXISTING GRAVEL SHALL BE REMOVED FROM THE SITE AND STOCKPILED FOR FUTURE USE BY THE CONTRACTOR.
 - 2. SILT FENCE SHALL BE INSTALLED PRIOR TO ANY CONSTRUCTION TAKING PLACE ON SITE.
 - 3. TOTAL PARKING AREA = 50,023.68 SF
 - 4. REQUIRED LANDSCAPE AREA IN PARKING = 5,002.36 SF
 - 5. PROVIDED LANDSCAPE AREA IN PARKING = 5,754.44 SF

ADJACENT PROPERTY
OPEN RURAL

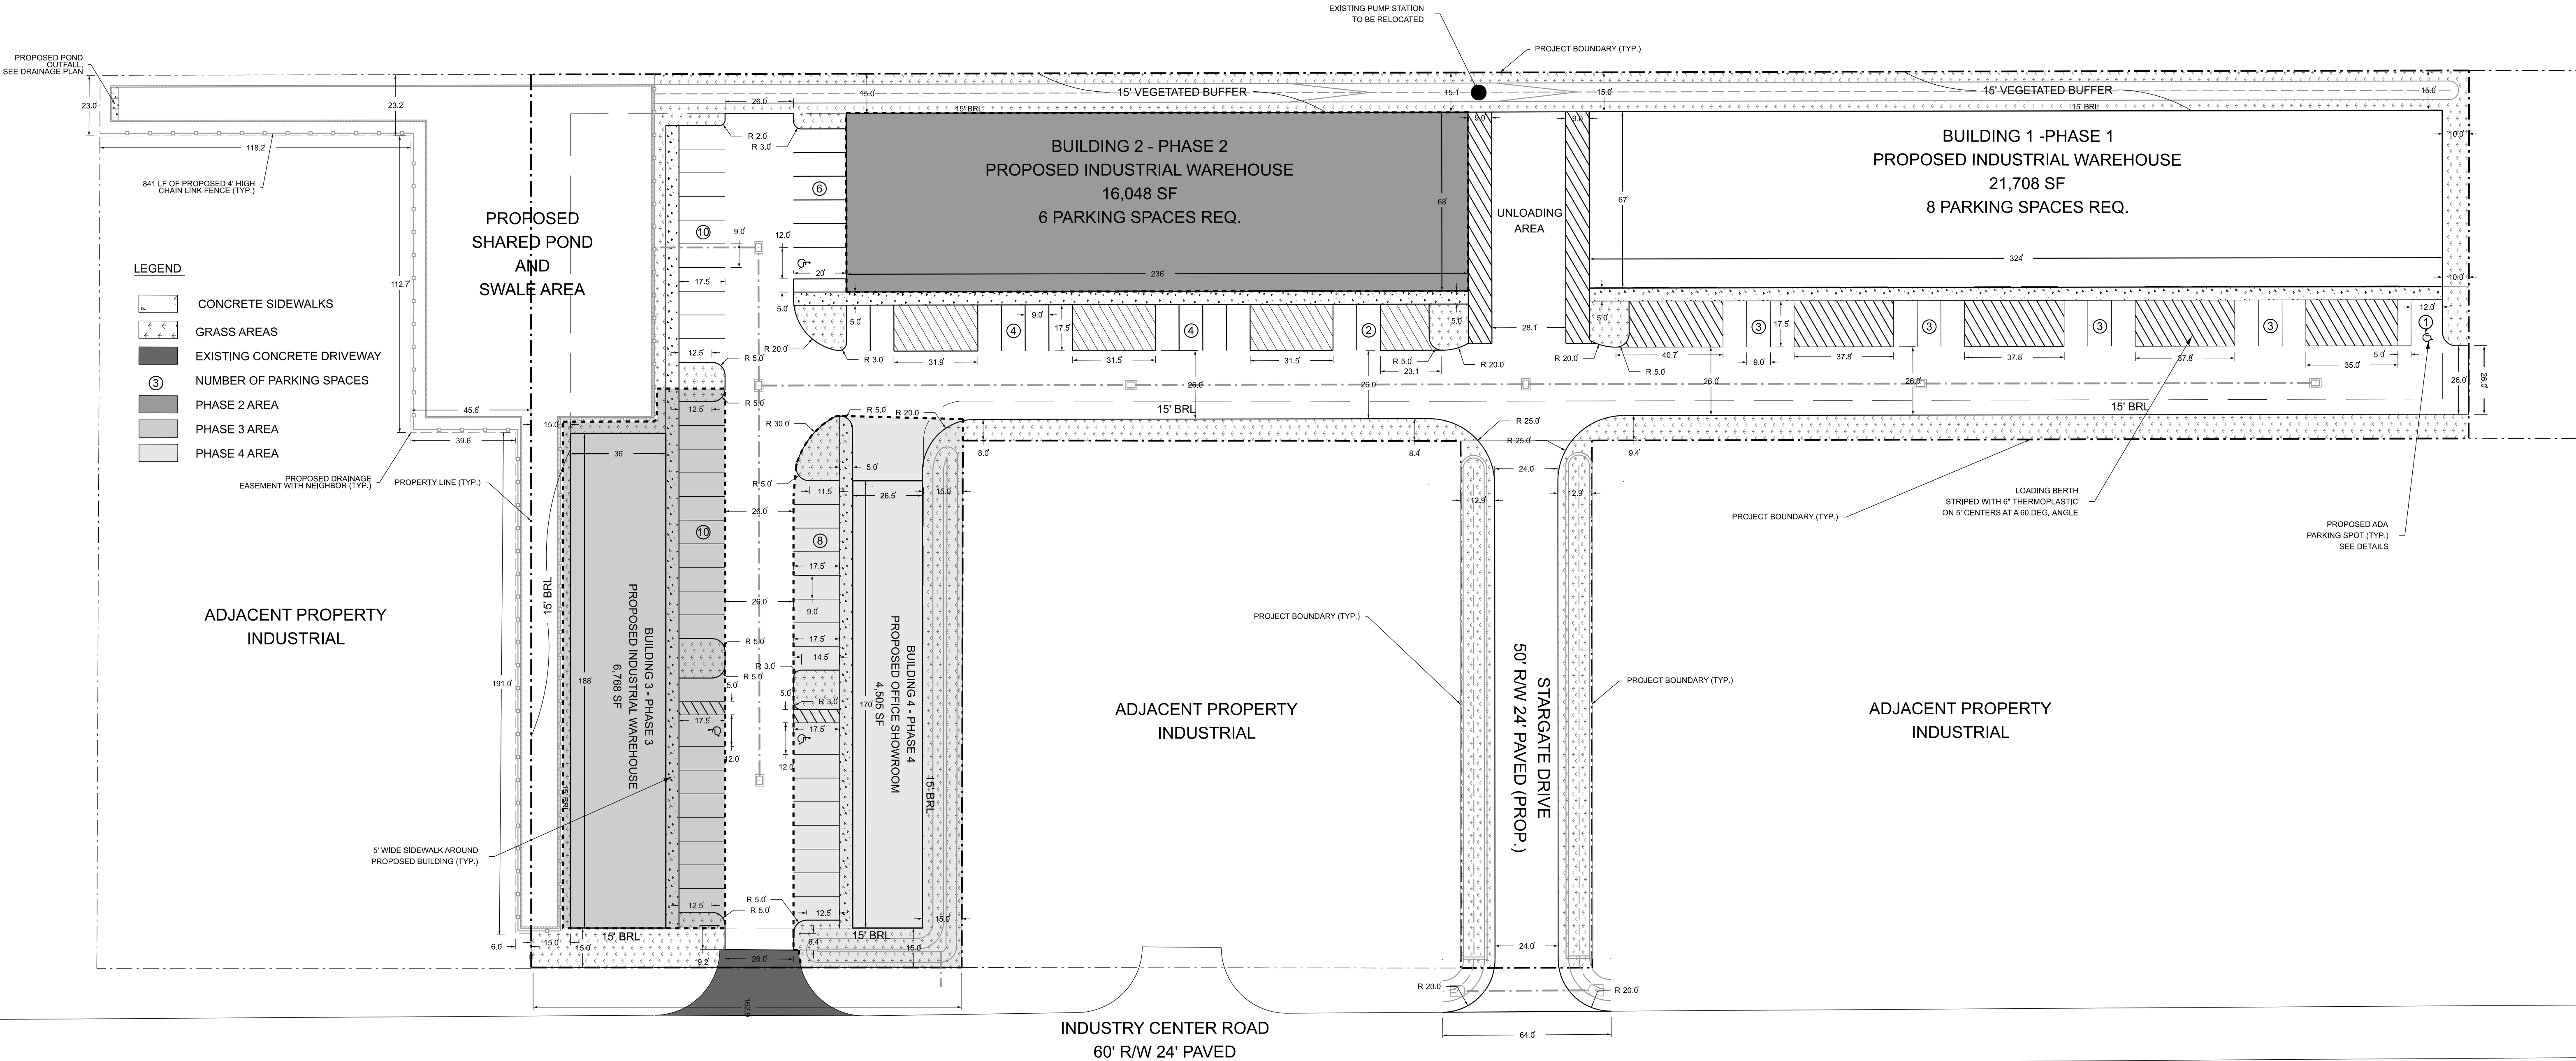

NO.	BY	DATE	SYMBOL	REVISION NOTES

IME CIVIL &
SURVEYING, LLC

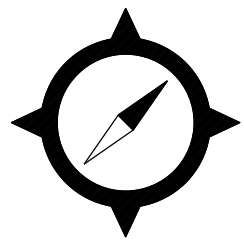

DESIGNER: BKB
DRAWN BY: BKB
CHECKED BY: BDS

DESIGN ENGINEER
BRIAN K. BUSH, P.E.
PE# 88502
CERTIFICATE OF AUTHORIZATION

COMET DRIVE
INDUSTRIAL PARK

GEOMETRY PLAN

DRAWING NO.

C-03