




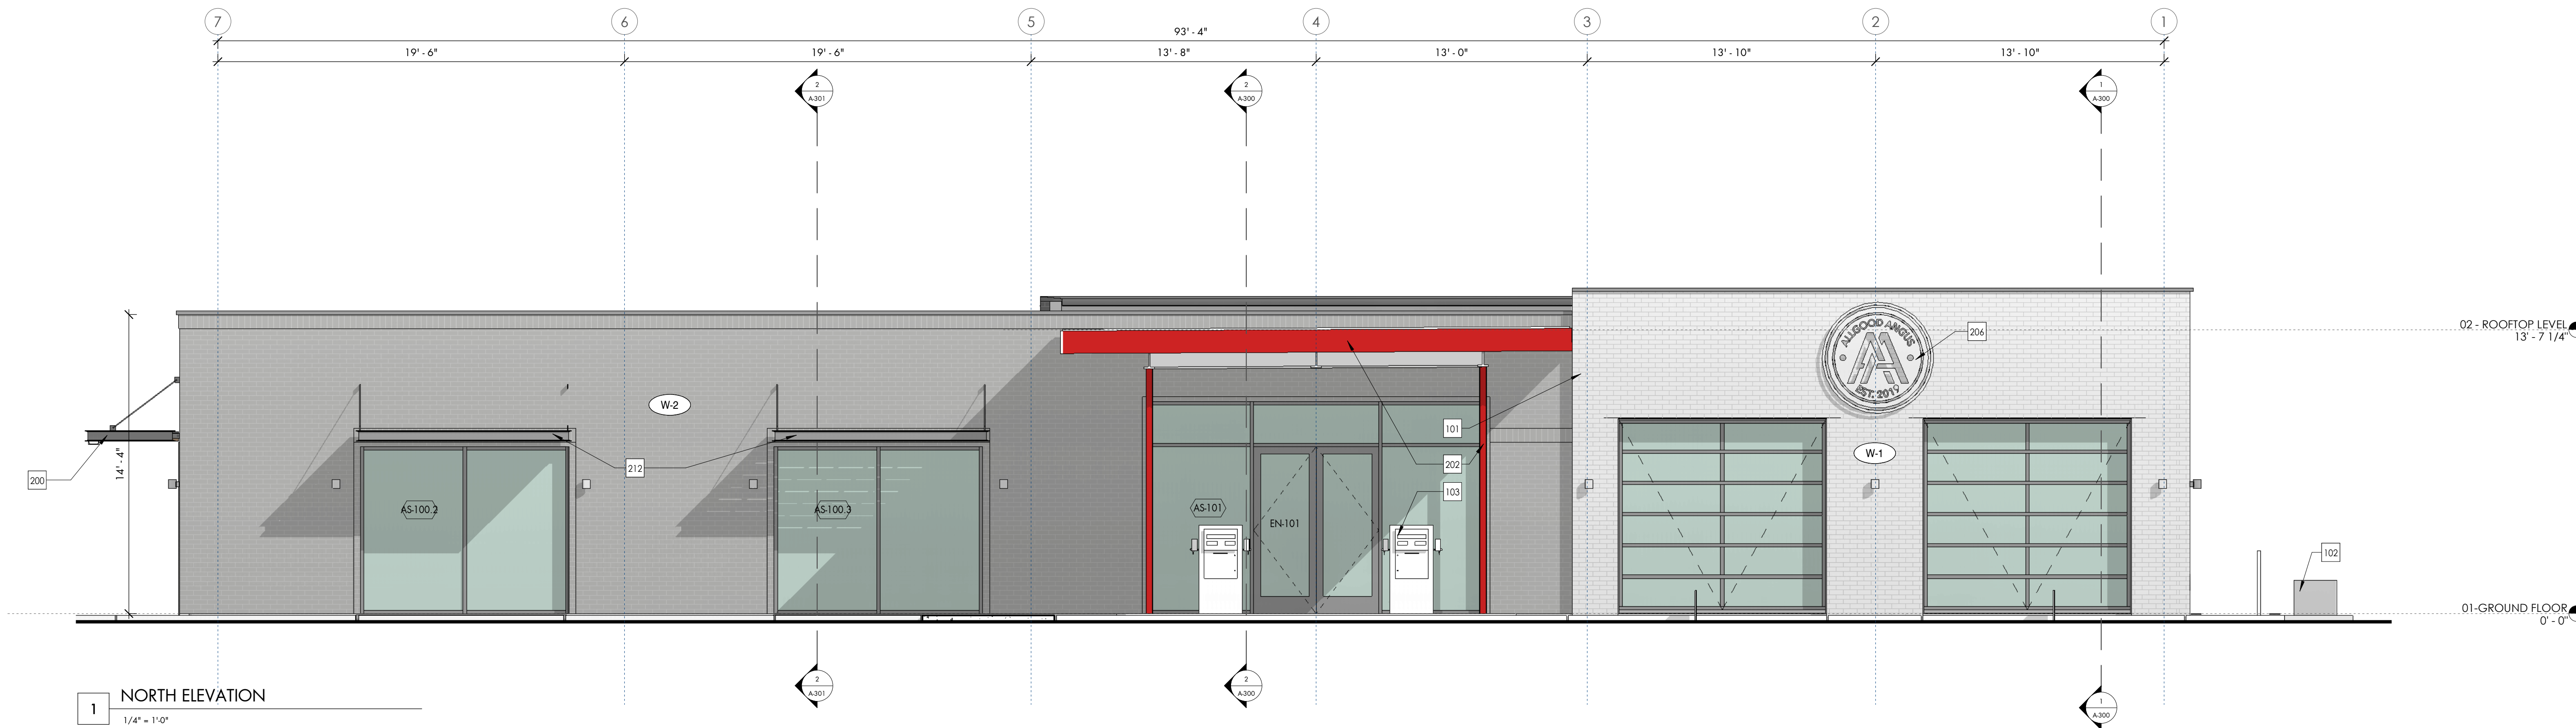

#### LEGEND

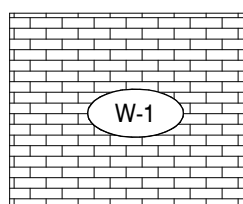

BRICK MASONRY, PNT  
FINISH

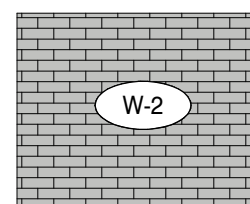

BRICK MASONRY, PNT FINISH 2

#### KEYED NOTES

- 101 EXISTING MASONRY WALL TO REMAIN
- 102 1/4" STEEL PLANTERS, RE: DETAIL 5/A-503
- 103 OWNER FURNISHED ANTIQUE GAS PUMPS
- 200 STEEL FRAMED CANOPY, RE: DETAILS ON A-500
- 202 EXISTING STEEL CANOPY TO REMAIN, PREP AND PAINT
- 206 SIGNAGE SHOWN FOR REFERENCE, COORDINATE FINAL SIGN TYPE WITH TENANT FINISH
- 212 EXPOSED STEEL FRAME SUN-SHADE WITH 1 1/2" X 5 1/2" TIMBERTECH AZEK COMPOSITE DECKING SLATS, COLOR TBD BY ARCHITECT, RE: DETAIL ON A-500

#### GENERAL NOTES

- GRIDLINES ARE LOCATED AT CENTERLINE OF COLUMNS UNLESS OTHERWISE NOTED
- SHERWIN WILLIAMS ZERO-VOC BROWAR 200 LATEX IS BASIS OF DESIGN. BM AND PPG MAY BE CONSIDERED ONLY IF THEY CAN MEET ZERO-VOC REQUIREMENTS
- REFER TO ROOM DETAIL PLANS FOR CONSTRUCTION DIMENSIONS IN THOSE ROOMS
- REFER TO A-010 FOR STOREFRONT, DOORS, AND FINISH SCHEDULE
- ALL INTERIOR FRAMED PARTITIONS - 2X4 WOOD FRAMING AT 16" OC W/ 5/8" GYPSUM WALL BOARD ON BOTH SIDES UOIN
- ALL EXTERIOR WALLS - 2X6 WOOD FRAMING, RE: DETAILS FOR FULL ASSEMBLY
- ALL INTERIOR FRAMED PARTITIONS TO HAVE ACOUSTIC SOUND BATTS

**arcolab**  
ARCHITECTURAL COLLABORATIVE  
1328 PRINCE AVENUE,  
SECOND FLOOR  
ATHENS, GA 30606  
T: 706.355.3010


PROJECT:  
SIX MILE STATION  
301 ATHENS RD,  
WINTERVILLE, GA 30683

TITLE:  
NORTH ELEVATION


A-201

DATE:  
MAY 05, 2023  
ISSUE:  
CONSTRUCTION  
DOCUMENTS FOR PD




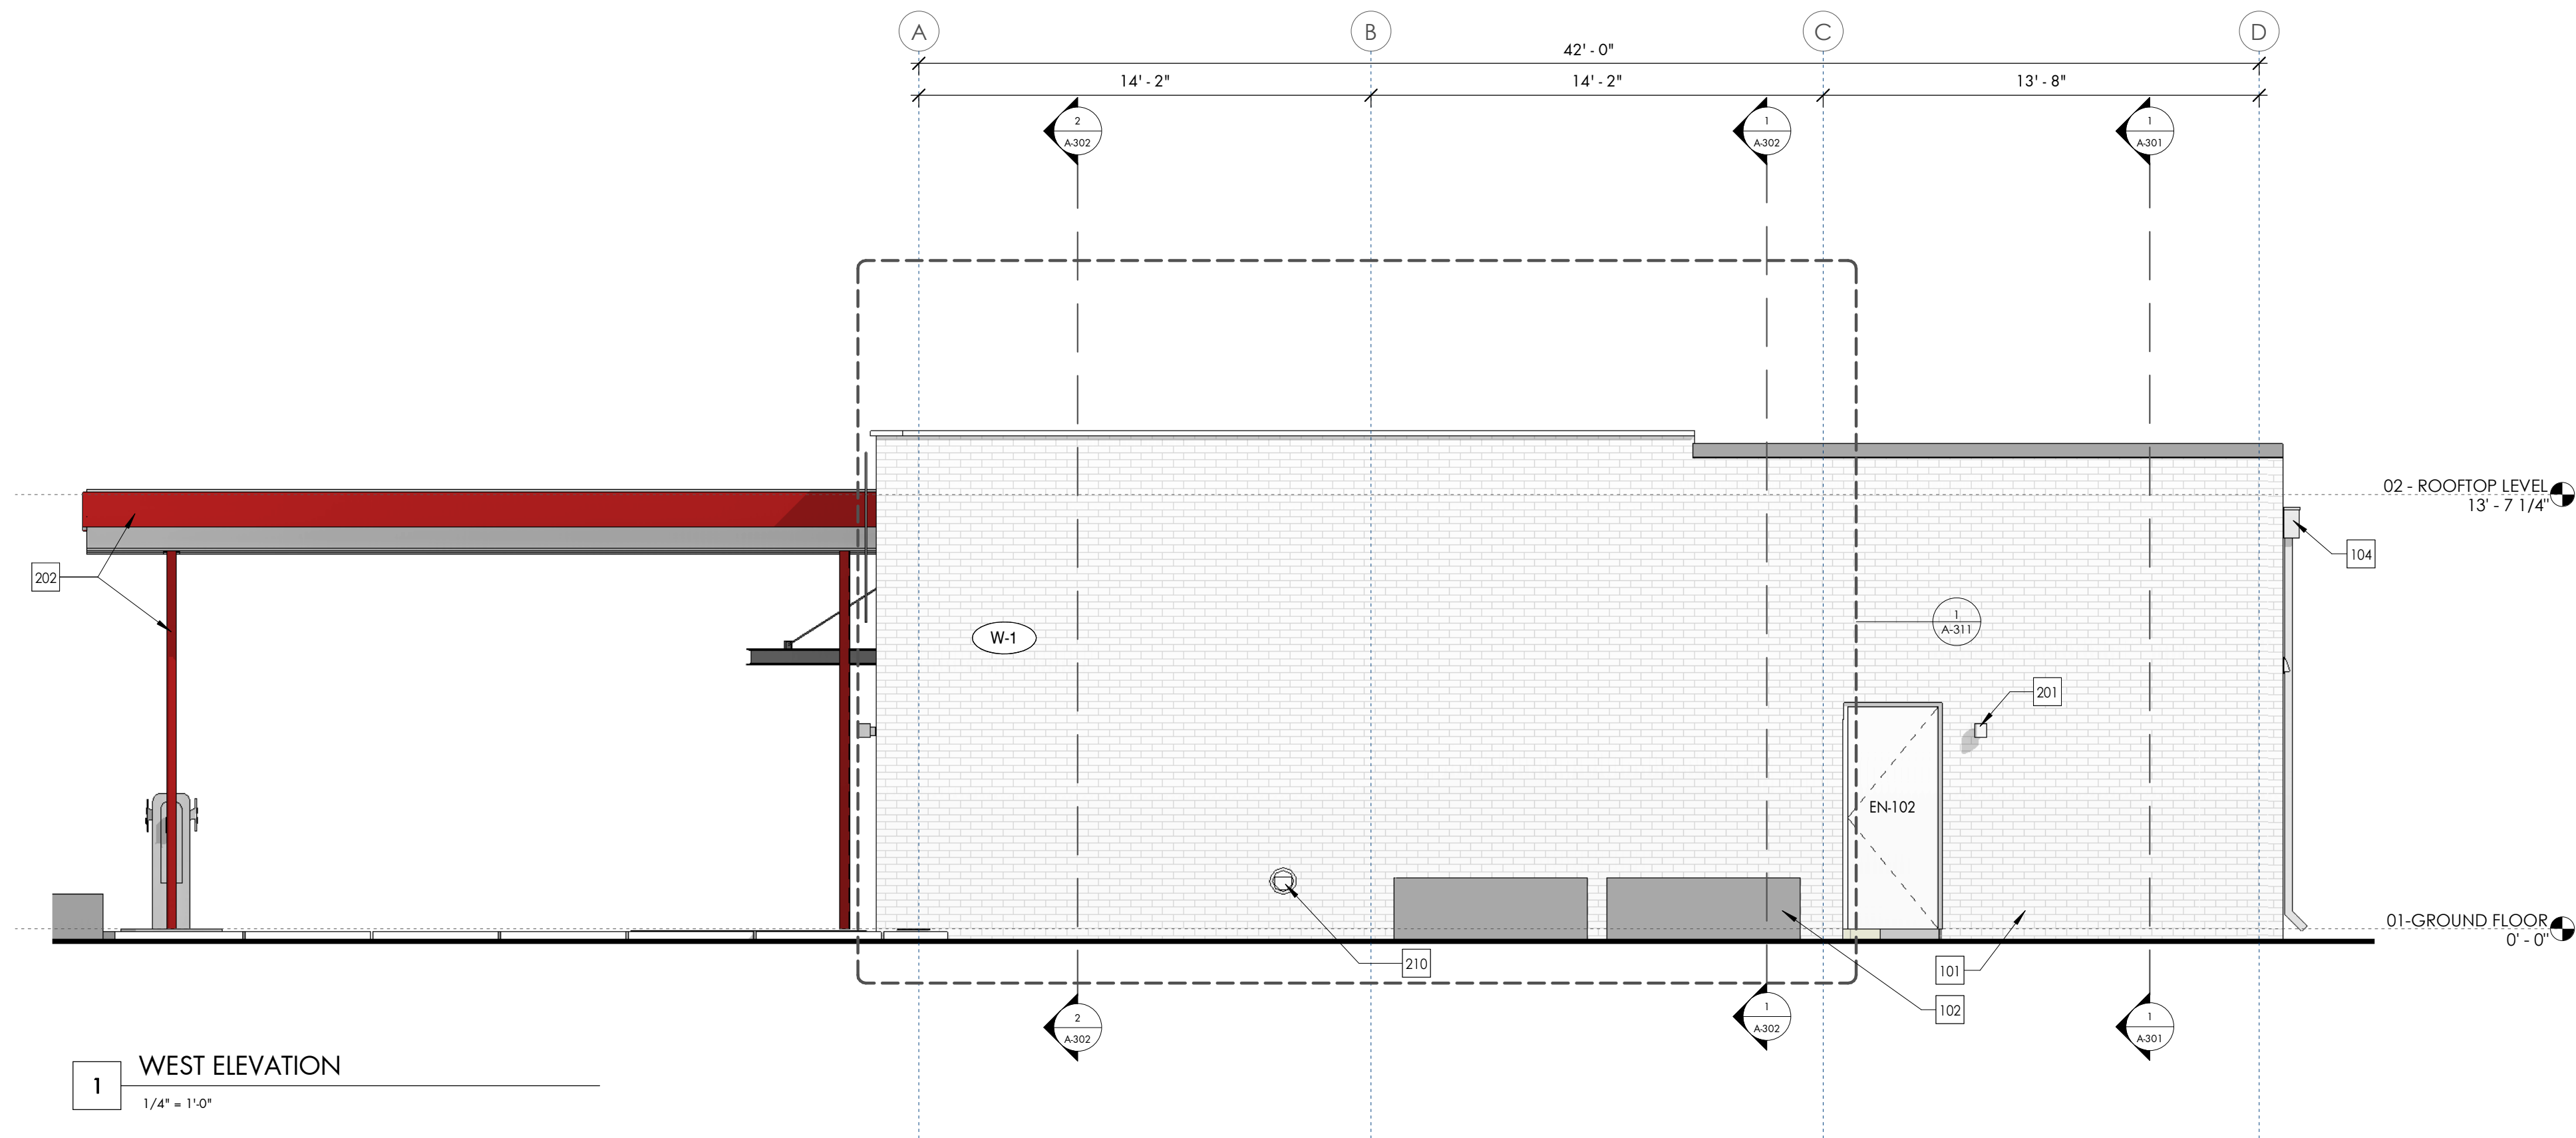

LEGEND

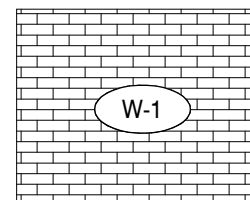

BRICK MASONRY, PNT  
FINISH

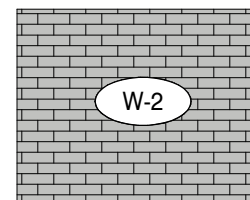

BRICK MASONRY, PNT FINISH 2


KEYED NOTES

- 101 EXISTING MASONRY WALL TO REMAIN  
102 1/4" STEEL PLANTERS, RE: DETAIL S/A-503  
104 THROUGH WALL SCRIPPER W/ PREFINISHED METAL CONDUCTOR HEAD  
BOX WITH DOWNSPOUT AND OVERFLOW NOZZLE  
201 EXTERIOR WALL SCONCE, RE: ROPS FOR TYPE  
202 EXISTING STEEL CANOPY TO REMAIN, PRFP AND PAINT  
210 WALL HYDRANT, COORDINATE WITH MEP

GENERAL NOTES

1. GRIDLINES ARE LOCATED AT CENTERLINE OF COLUMNS UNLESS OTHERWISE NOTED  
2. SHERWIN WILLIAMS ZERO-VOC PROMAR 200 LATEX IS BASIS OF DESIGN. RM AND PPG  
MAY BE CONSIDERED ONLY IF THEY CAN MEET ZERO-VOC REQUIREMENTS  
3. REFER TO ROOM DETAIL PLANS FOR CONSTRUCTION DIMENSIONS IN THOSE ROOMS  
4. REFER TO A-010 FOR STOREFRONT, DOORS, AND FINISH SCHEDULE  
5. ALL INTERIOR FRAMED PARTITIONS - 2X4 WOOD FRAMING AT 16" OC W/ 5/8" GYPSUM  
WALL BOARD ON BOTH SIDES UON  
6. ALL EXTERIOR WALLS - 2X6 WOOD FRAMING, RE: DETAILS FOR FULL ASSEMBLY  
7. ALL INTERIOR FRAMED PARTITIONS TO HAVE ACOUSTIC SOUND BATTS



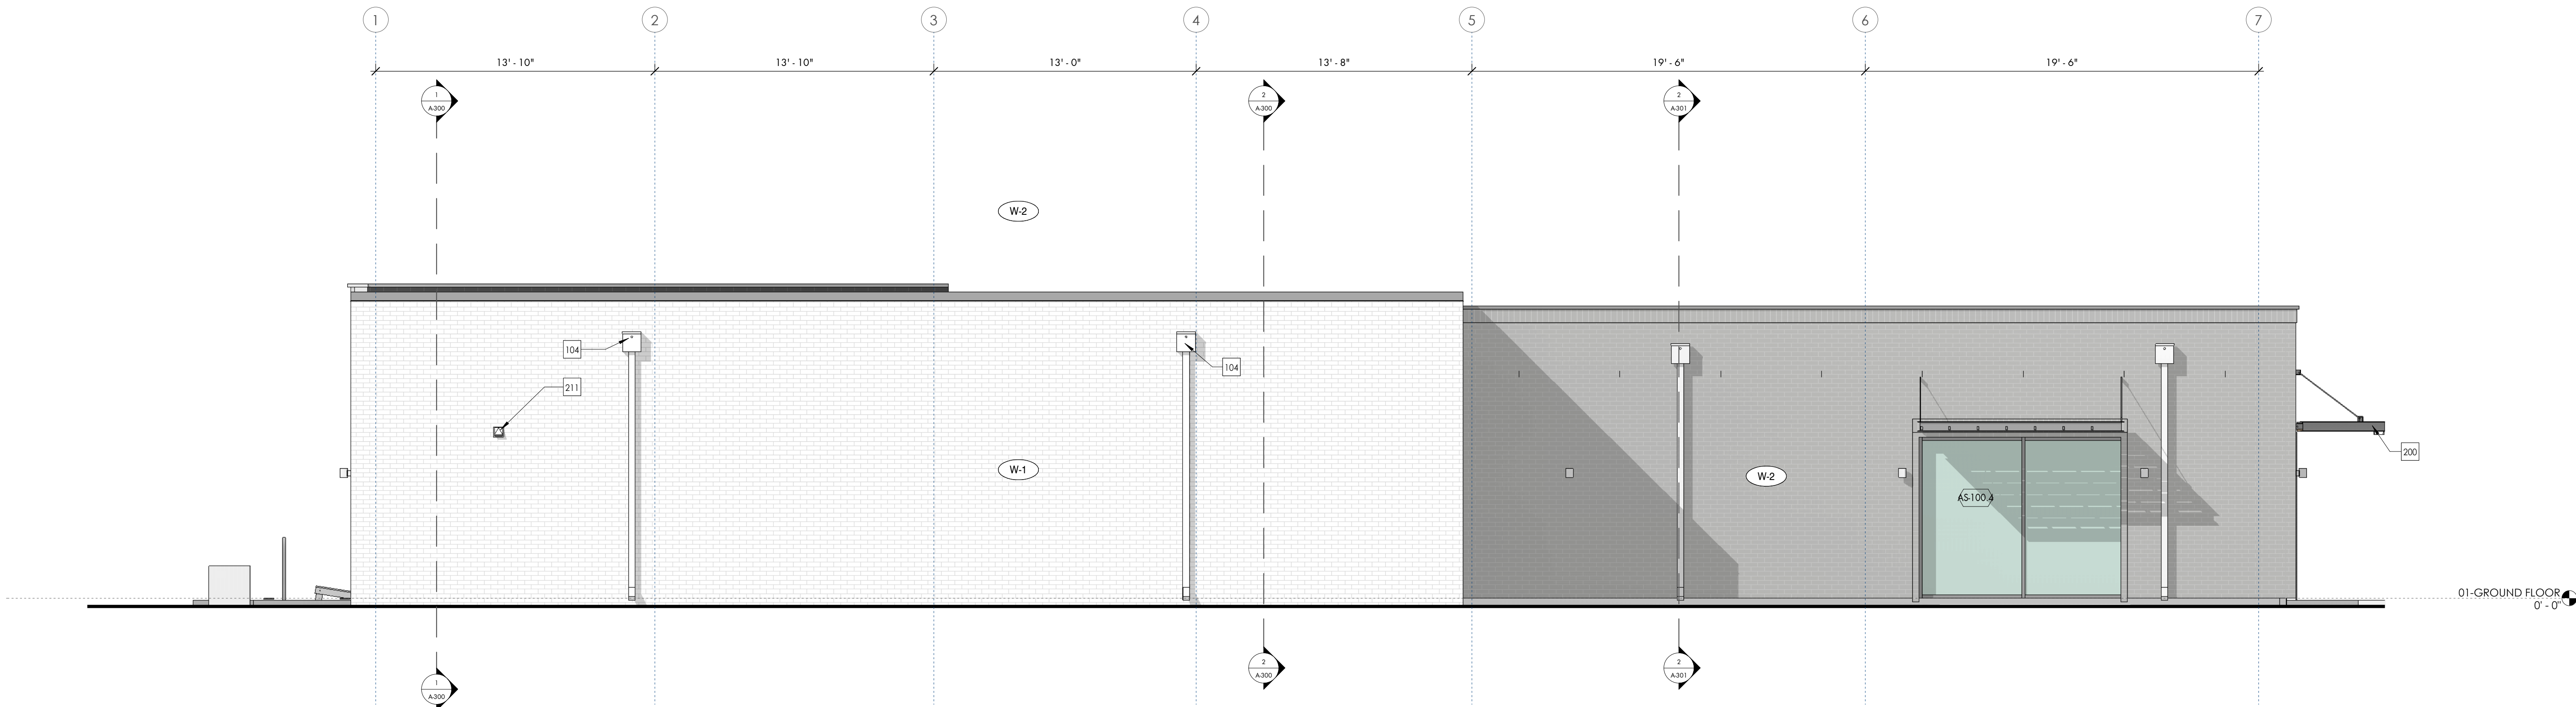

1 SOUTH ELEVATION  
1/4" = 1'-0"

LEGEND

|  |                             |
|--|-----------------------------|
|  | BRICK MASONRY, PNT FINISH   |
|  | BRICK MASONRY, PNT FINISH 2 |

KEYED NOTES

|     |                                                     |
|-----|-----------------------------------------------------|
| 104 | THROUGH WALL SCUPPER W/ PREFINISHED METAL CONDUCTOR |
| 200 | HEAD BOX WITH DOWNSPOUT AND OVERFLOW NOZZLE         |
| 211 | STEEL FRAMED CANOPY, RE: DETAILS ON A-500           |
|     | EXHAUST VENT CAP, COORDINATE WITH MEP               |

GENERAL NOTES



- GRIDLINES ARE LOCATED AT CENTERLINE OF COLUMNS UNLESS OTHERWISE NOTED
- SHERWIN WILLIAMS ZEROVOC PROMAR 200 LATEX IS BASIS OF DESIGN. BM AND PPG MAY BE CONSIDERED ONLY IF THEY CAN MEET ZEROVOC REQUIREMENTS
- REFER TO ROOM DETAIL PLANS FOR CONSTRUCTION DIMENSIONS IN THOSE ROOMS
- REFER TO A-010 FOR STOREFRONT, DOORS, AND FINISH SCHEDULE
- ALL INTERIOR FRAMED PARTITIONS - 2X4 WOOD FRAMING AT 16" OC W/ 5/8" GYPSUM WALL BOARD ON BOTH SIDES UOIN
- ALL EXTERIOR WALLS - 2X6 WOOD FRAMING, RE: DETAILS FOR FULL ASSEMBLY
- ALL INTERIOR FRAMED PARTITIONS TO HAVE ACOUSTIC SOUND BATTS

**arcollab**  
ARCHITECTURAL COLLABORATIVE  
PROJECT:  
SIX MILE STATION  
301 ATHENS RD,  
WINTERVILLE, GA 30683  
T: 706.355.3010


PROJECT:  
SIX MILE STATION  
301 ATHENS RD,  
WINTERVILLE, GA 30683  
TITLE:  
SOUTH ELEVATION

A-203  
DATE:  
MAY 05, 2023  
ISSUE:  
CONSTRUCTION  
DOCUMENTS FOR PD



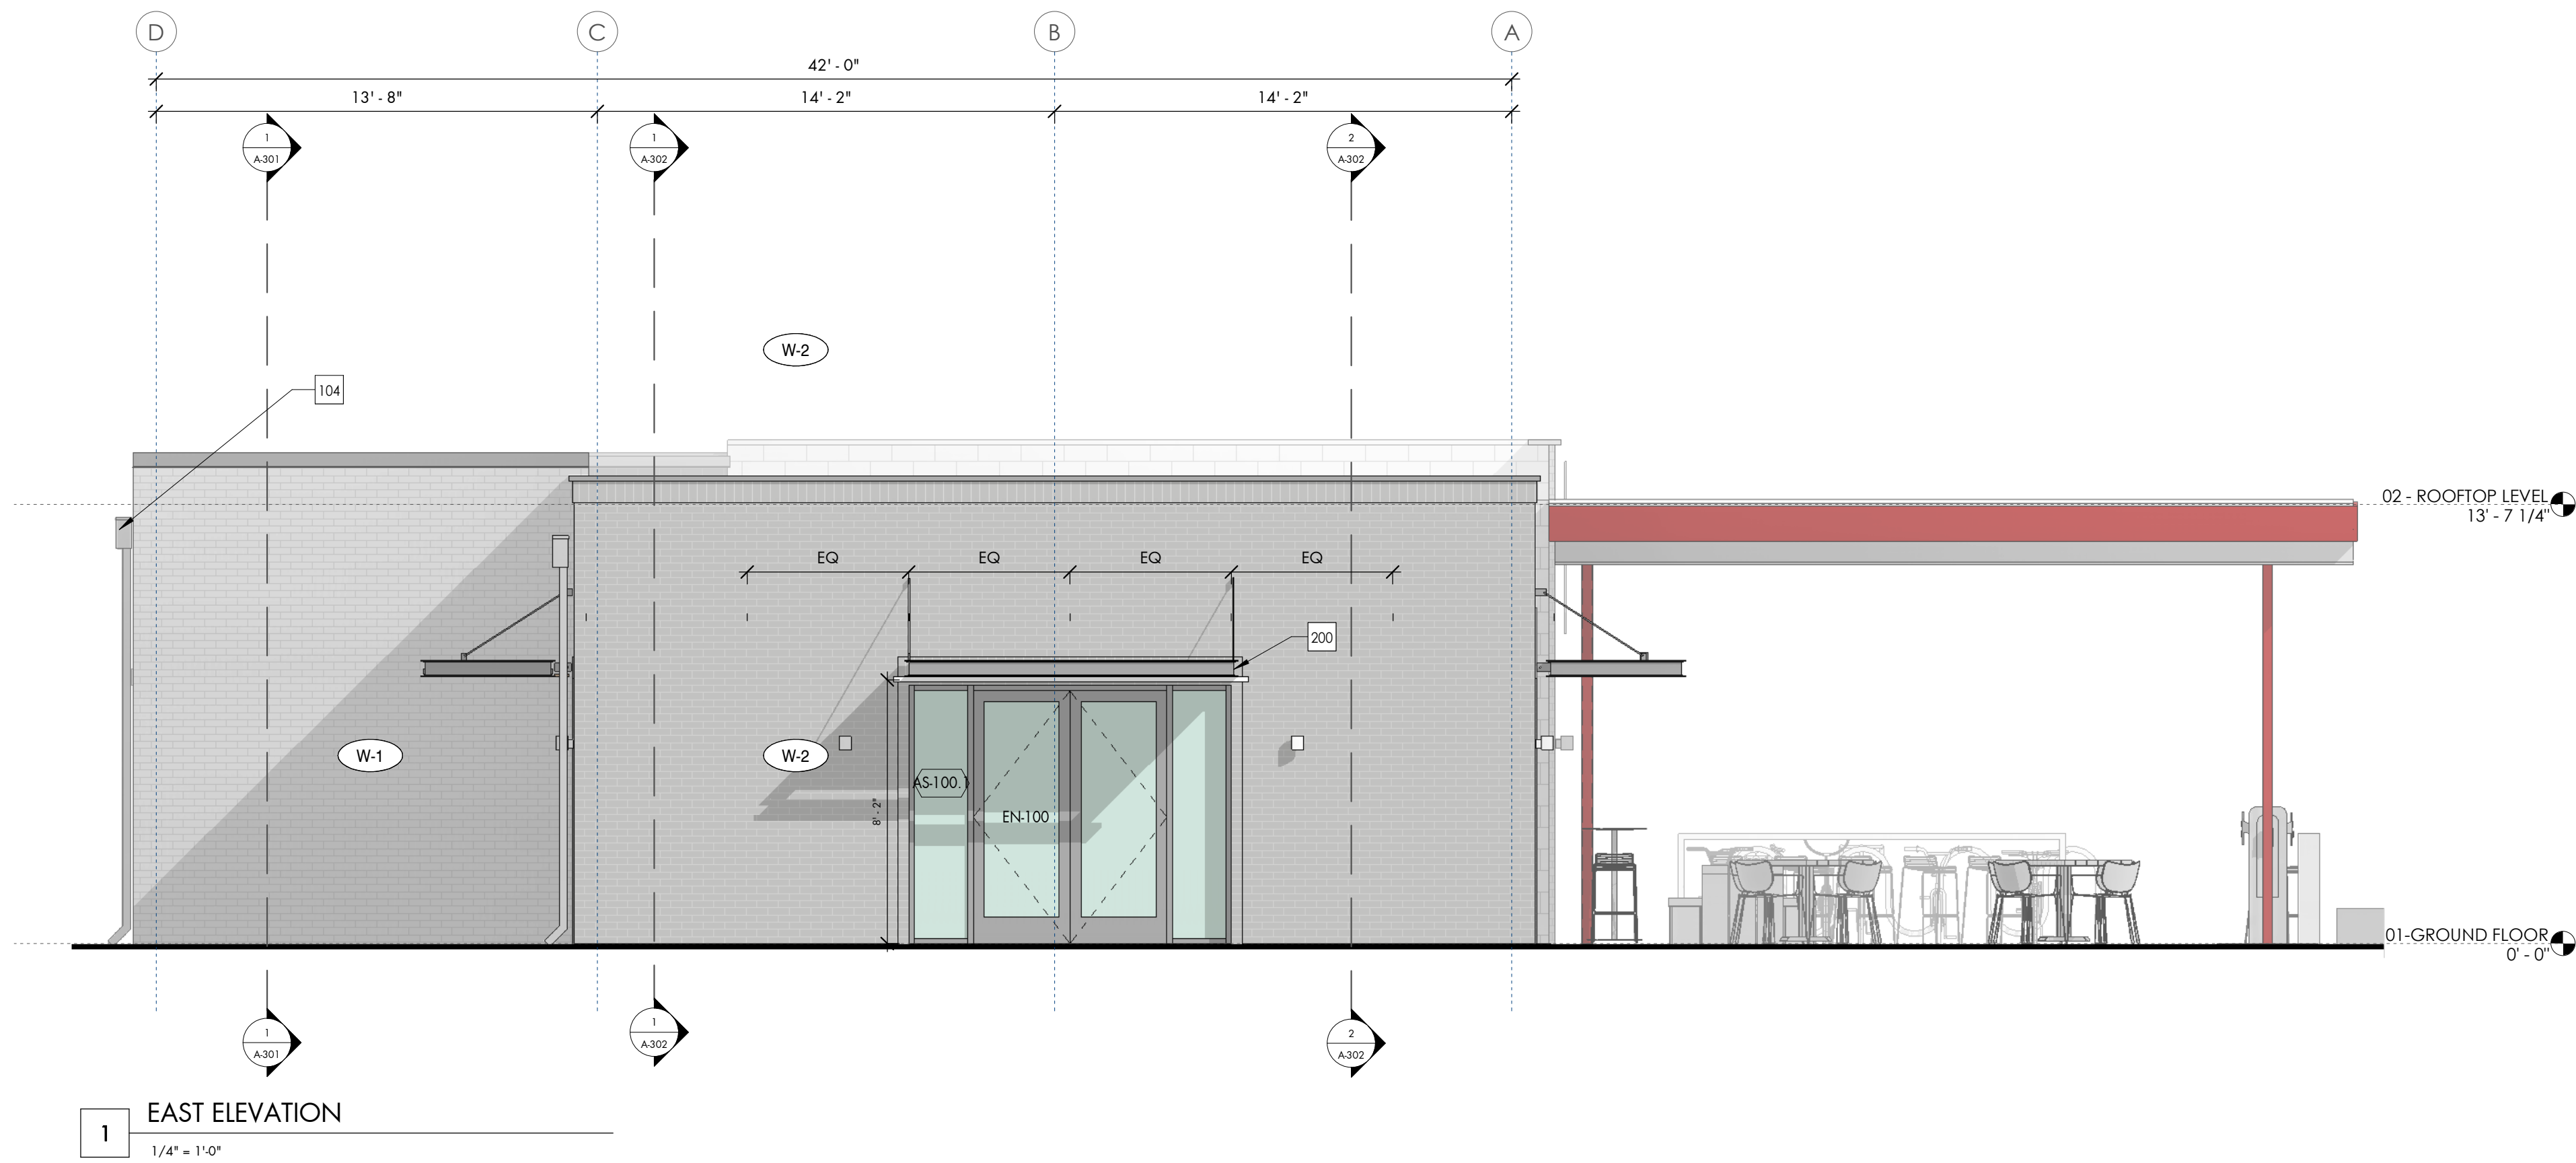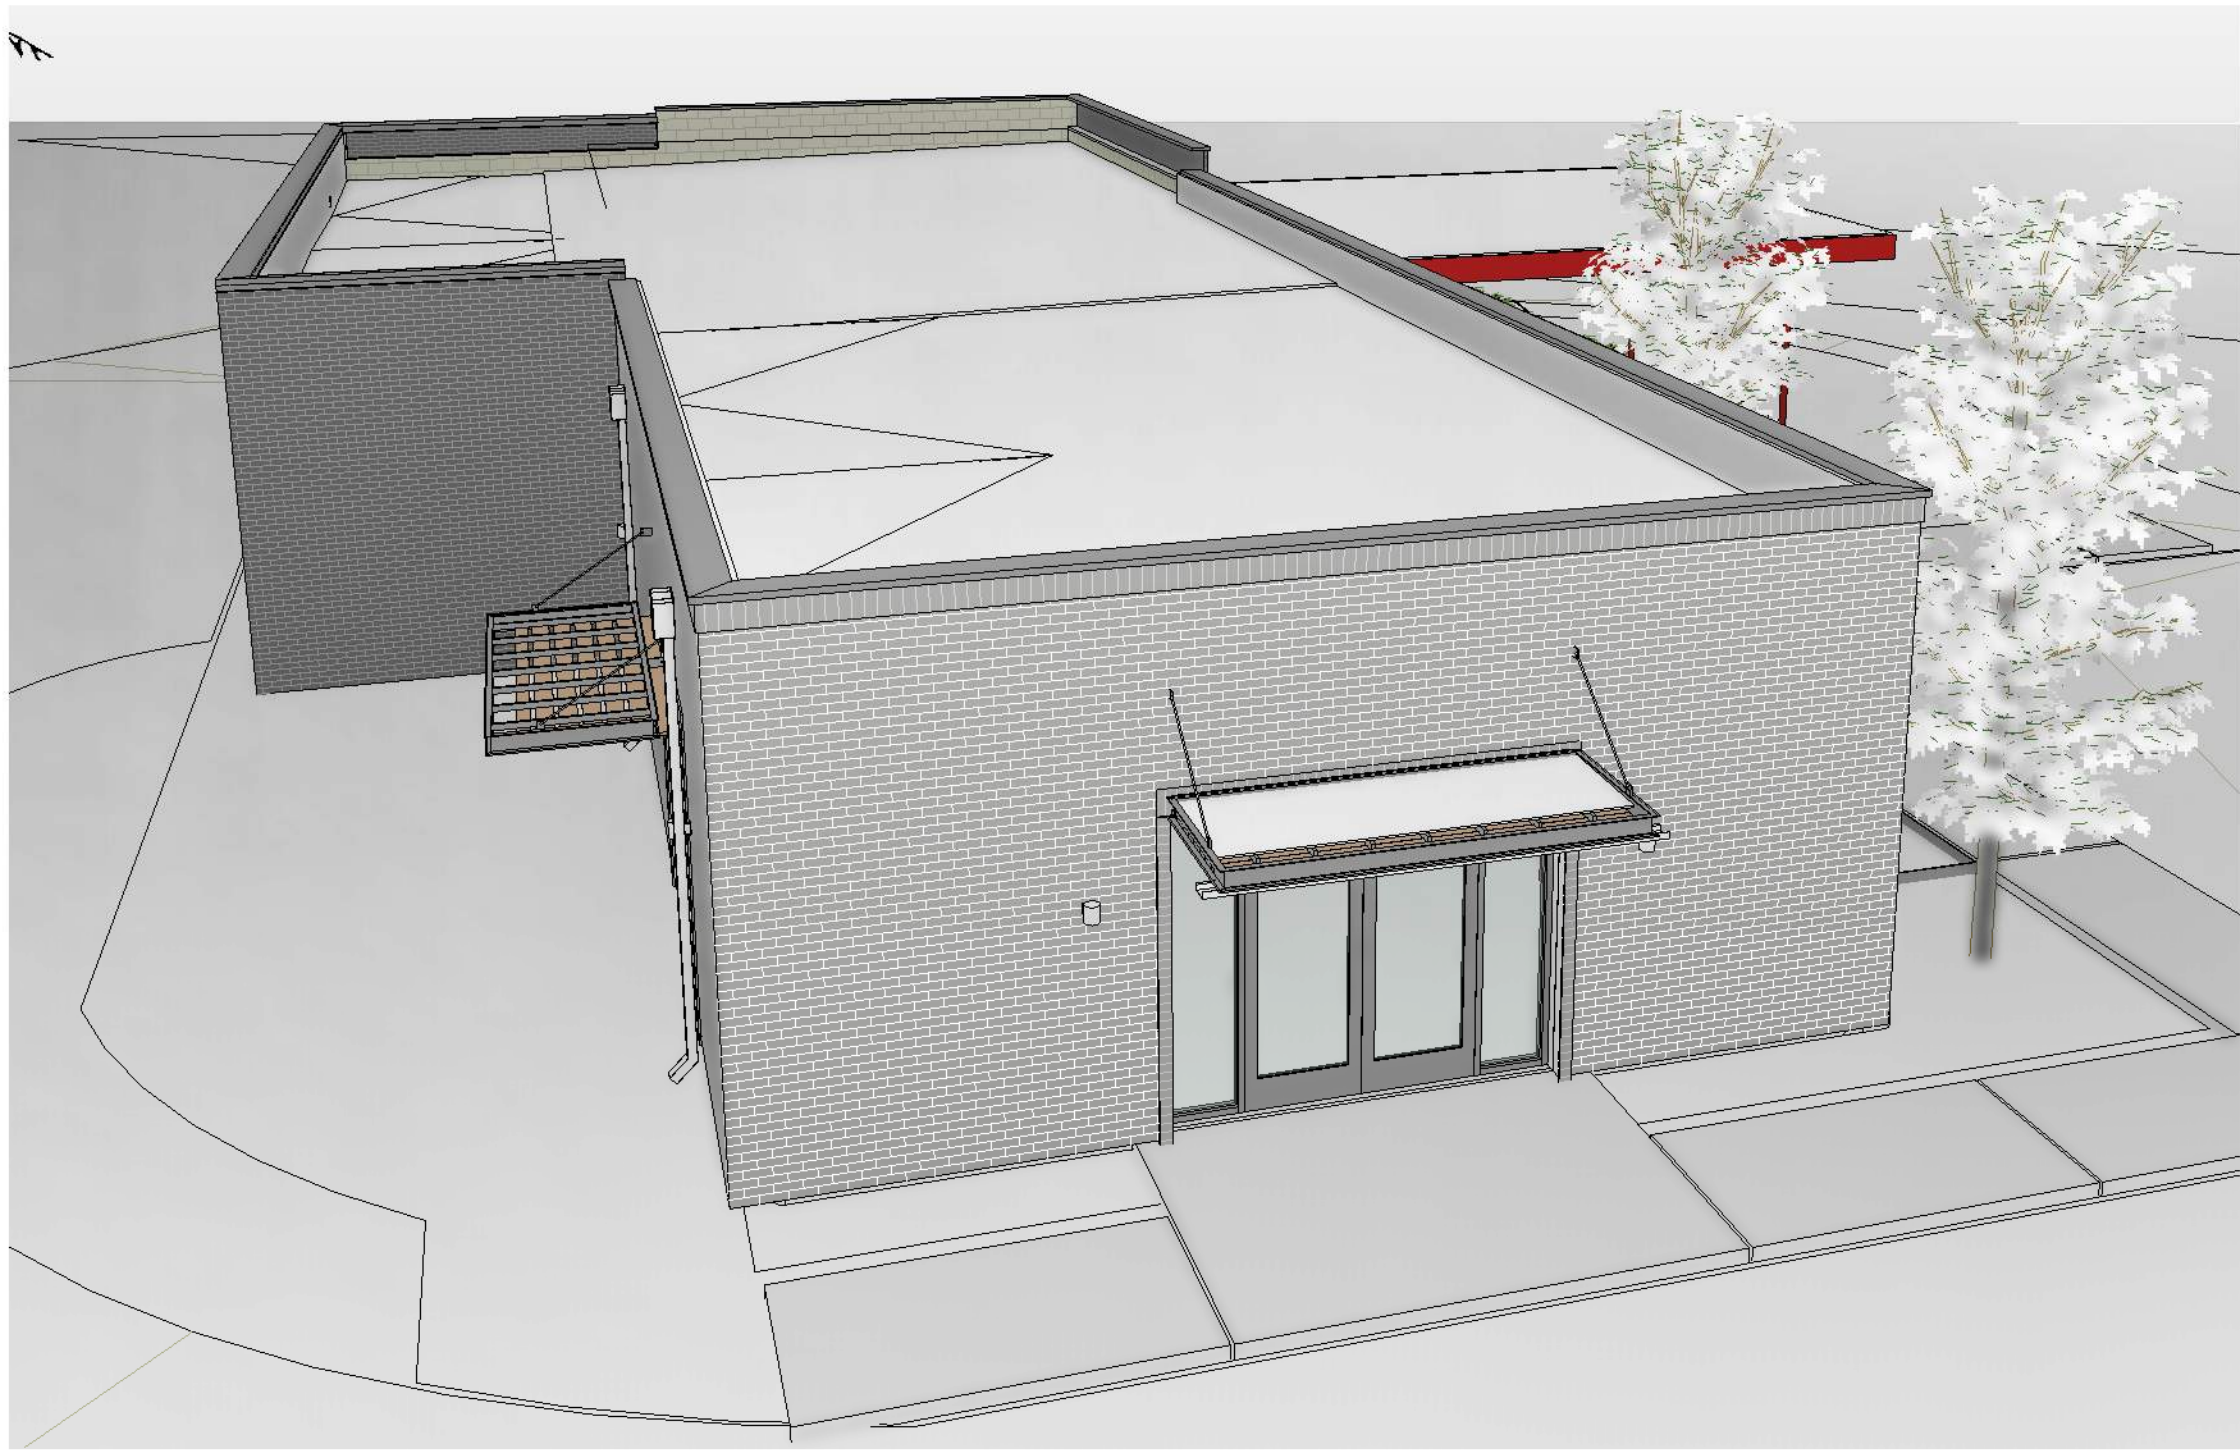

LEGEND

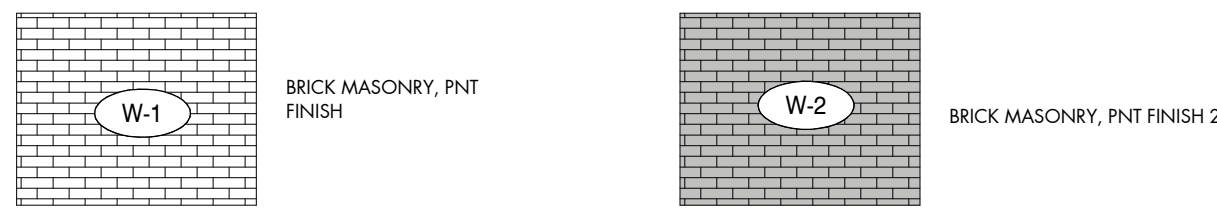

KEYED NOTES

- 104 THROUGH WALL SCUPPER W/ PREFINISHED METAL CONDUCTOR  
HEAD BOX WITH DOWNSPOUT AND OVERFLOW NOZZLE  
200 STEEL FRAMED CANOPY, RE: DETAILS ON A-500

GENERAL NOTES

- GRIDLINES ARE LOCATED AT CENTERLINE OF COLUMNS UNLESS OTHERWISE NOTED
- SHERWIN WILLIAMS ZERO-VOC BROWAR 200 LATEX IS BASIS OF DESIGN. BM AND PPG MAY BE CONSIDERED ONLY IF THEY CAN MEET ZERO-VOC REQUIREMENTS
- REFER TO ROOM DETAIL PLANS FOR CONSTRUCTION DIMENSIONS IN THOSE ROOMS
- REFER TO A-010 FOR STOREFRONT, DOORS, AND FINISH SCHEDULE
- ALL INTERIOR FRAMED PARTITIONS - 2X4 WOOD FRAMING AT 16" OC W/ 5/8" GYPSUM WALL BOARD ON BOTH SIDES UON
- ALL EXTERIOR WALLS - 2X6 WOOD FRAMING, RE: DETAILS FOR FULL ASSEMBLY
- ALL INTERIOR FRAMED PARTITIONS TO HAVE ACOUSTIC SOUND BATTS

**arcollab**  
ARCHITECTURAL COLLABORATIVE  
1928 PRINCE AVENUE,  
SECOND FLOOR  
ATHENS, GA 30606  
T: 706.355.3010

PROJECT :  
SIX MILE STATION  
301 ATHENS RD,  
WINTERVILLE, GA 30683

TITLE :  
EAST ELEVATION

A-204

DATE :  
MAY 05, 2023  
ISSUE :  
CONSTRUCTION  
DOCUMENTS FOR PD