


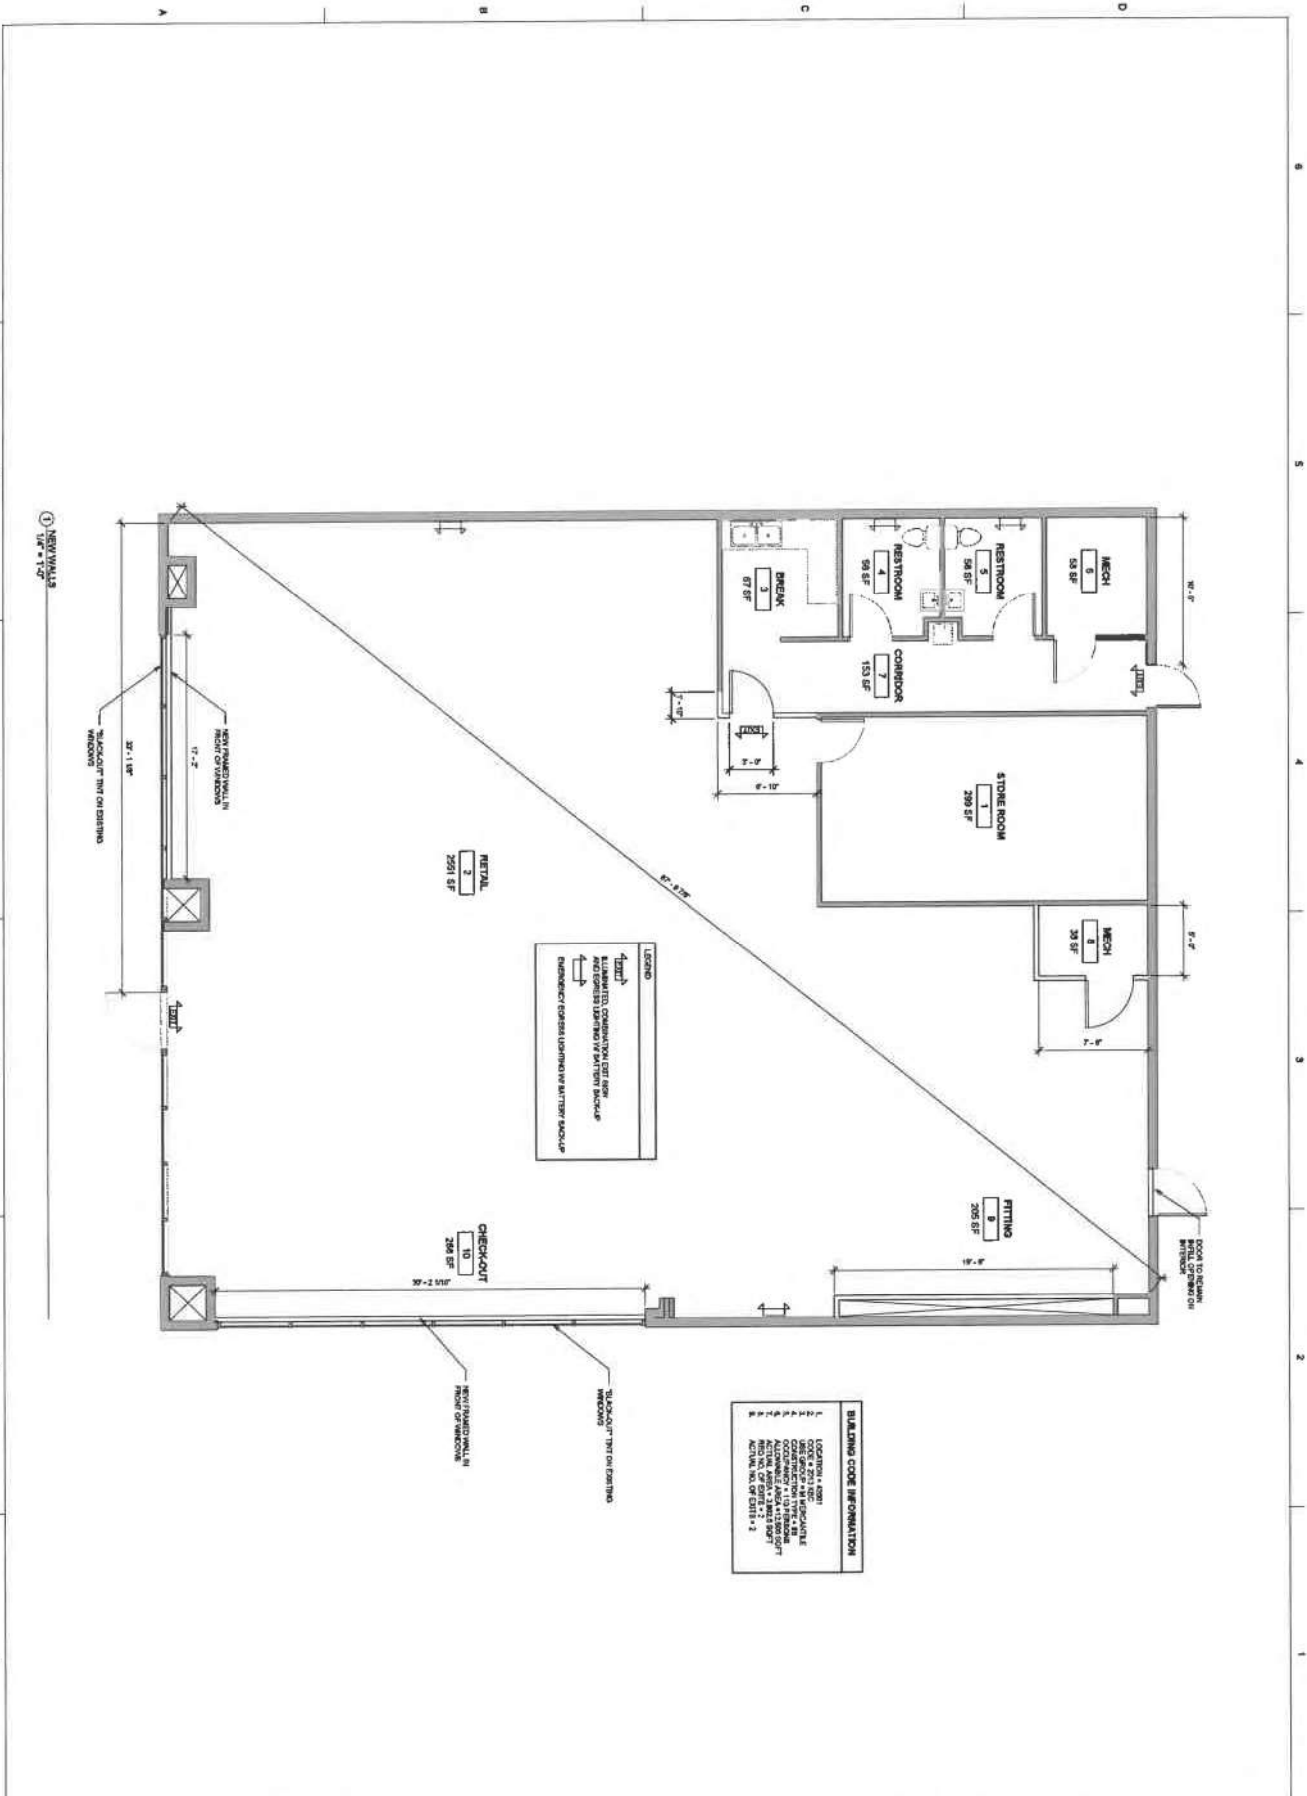

BUILDING CODE INFORMATION









