


This map is a product of various sources and is intended to be used as a reference only. It is the responsibility of the design engineer/owner, applicant to field verify the location and elevation of existing utilities prior to the design of the project. The City of Beaumont assumes no liability for errors or omission that may arise pursuant on the reliance of this map.

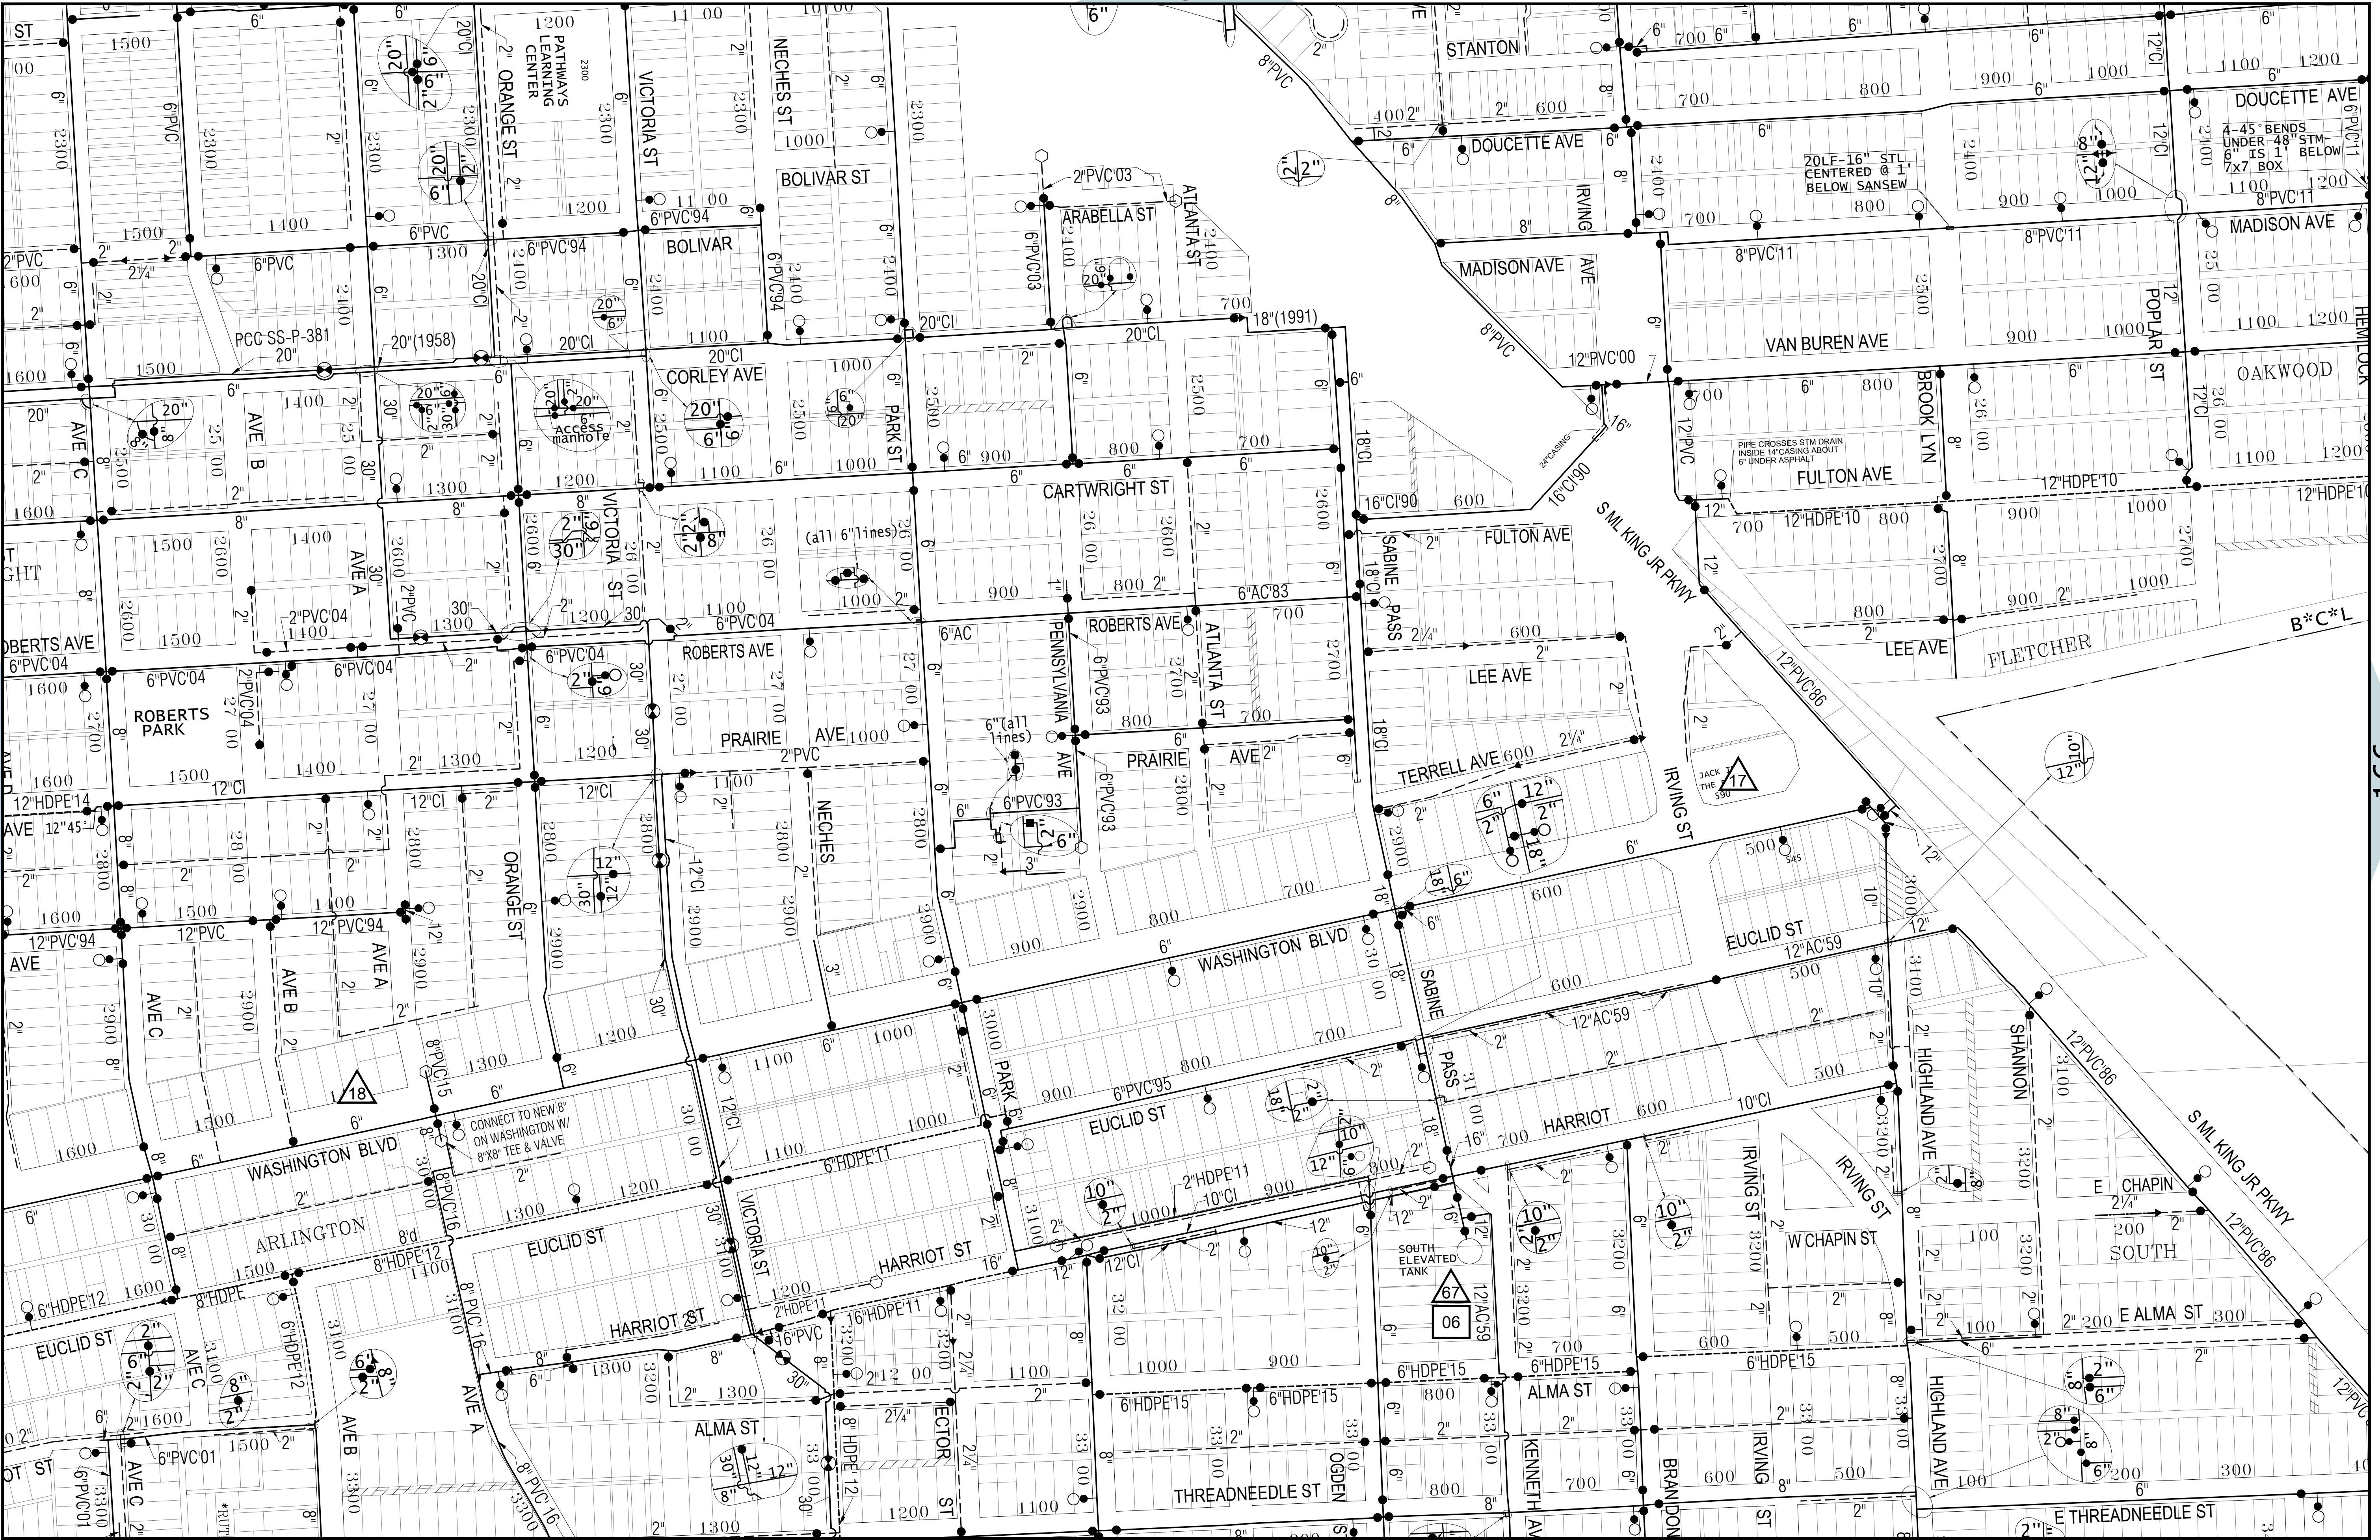

151

164

991

179

165