


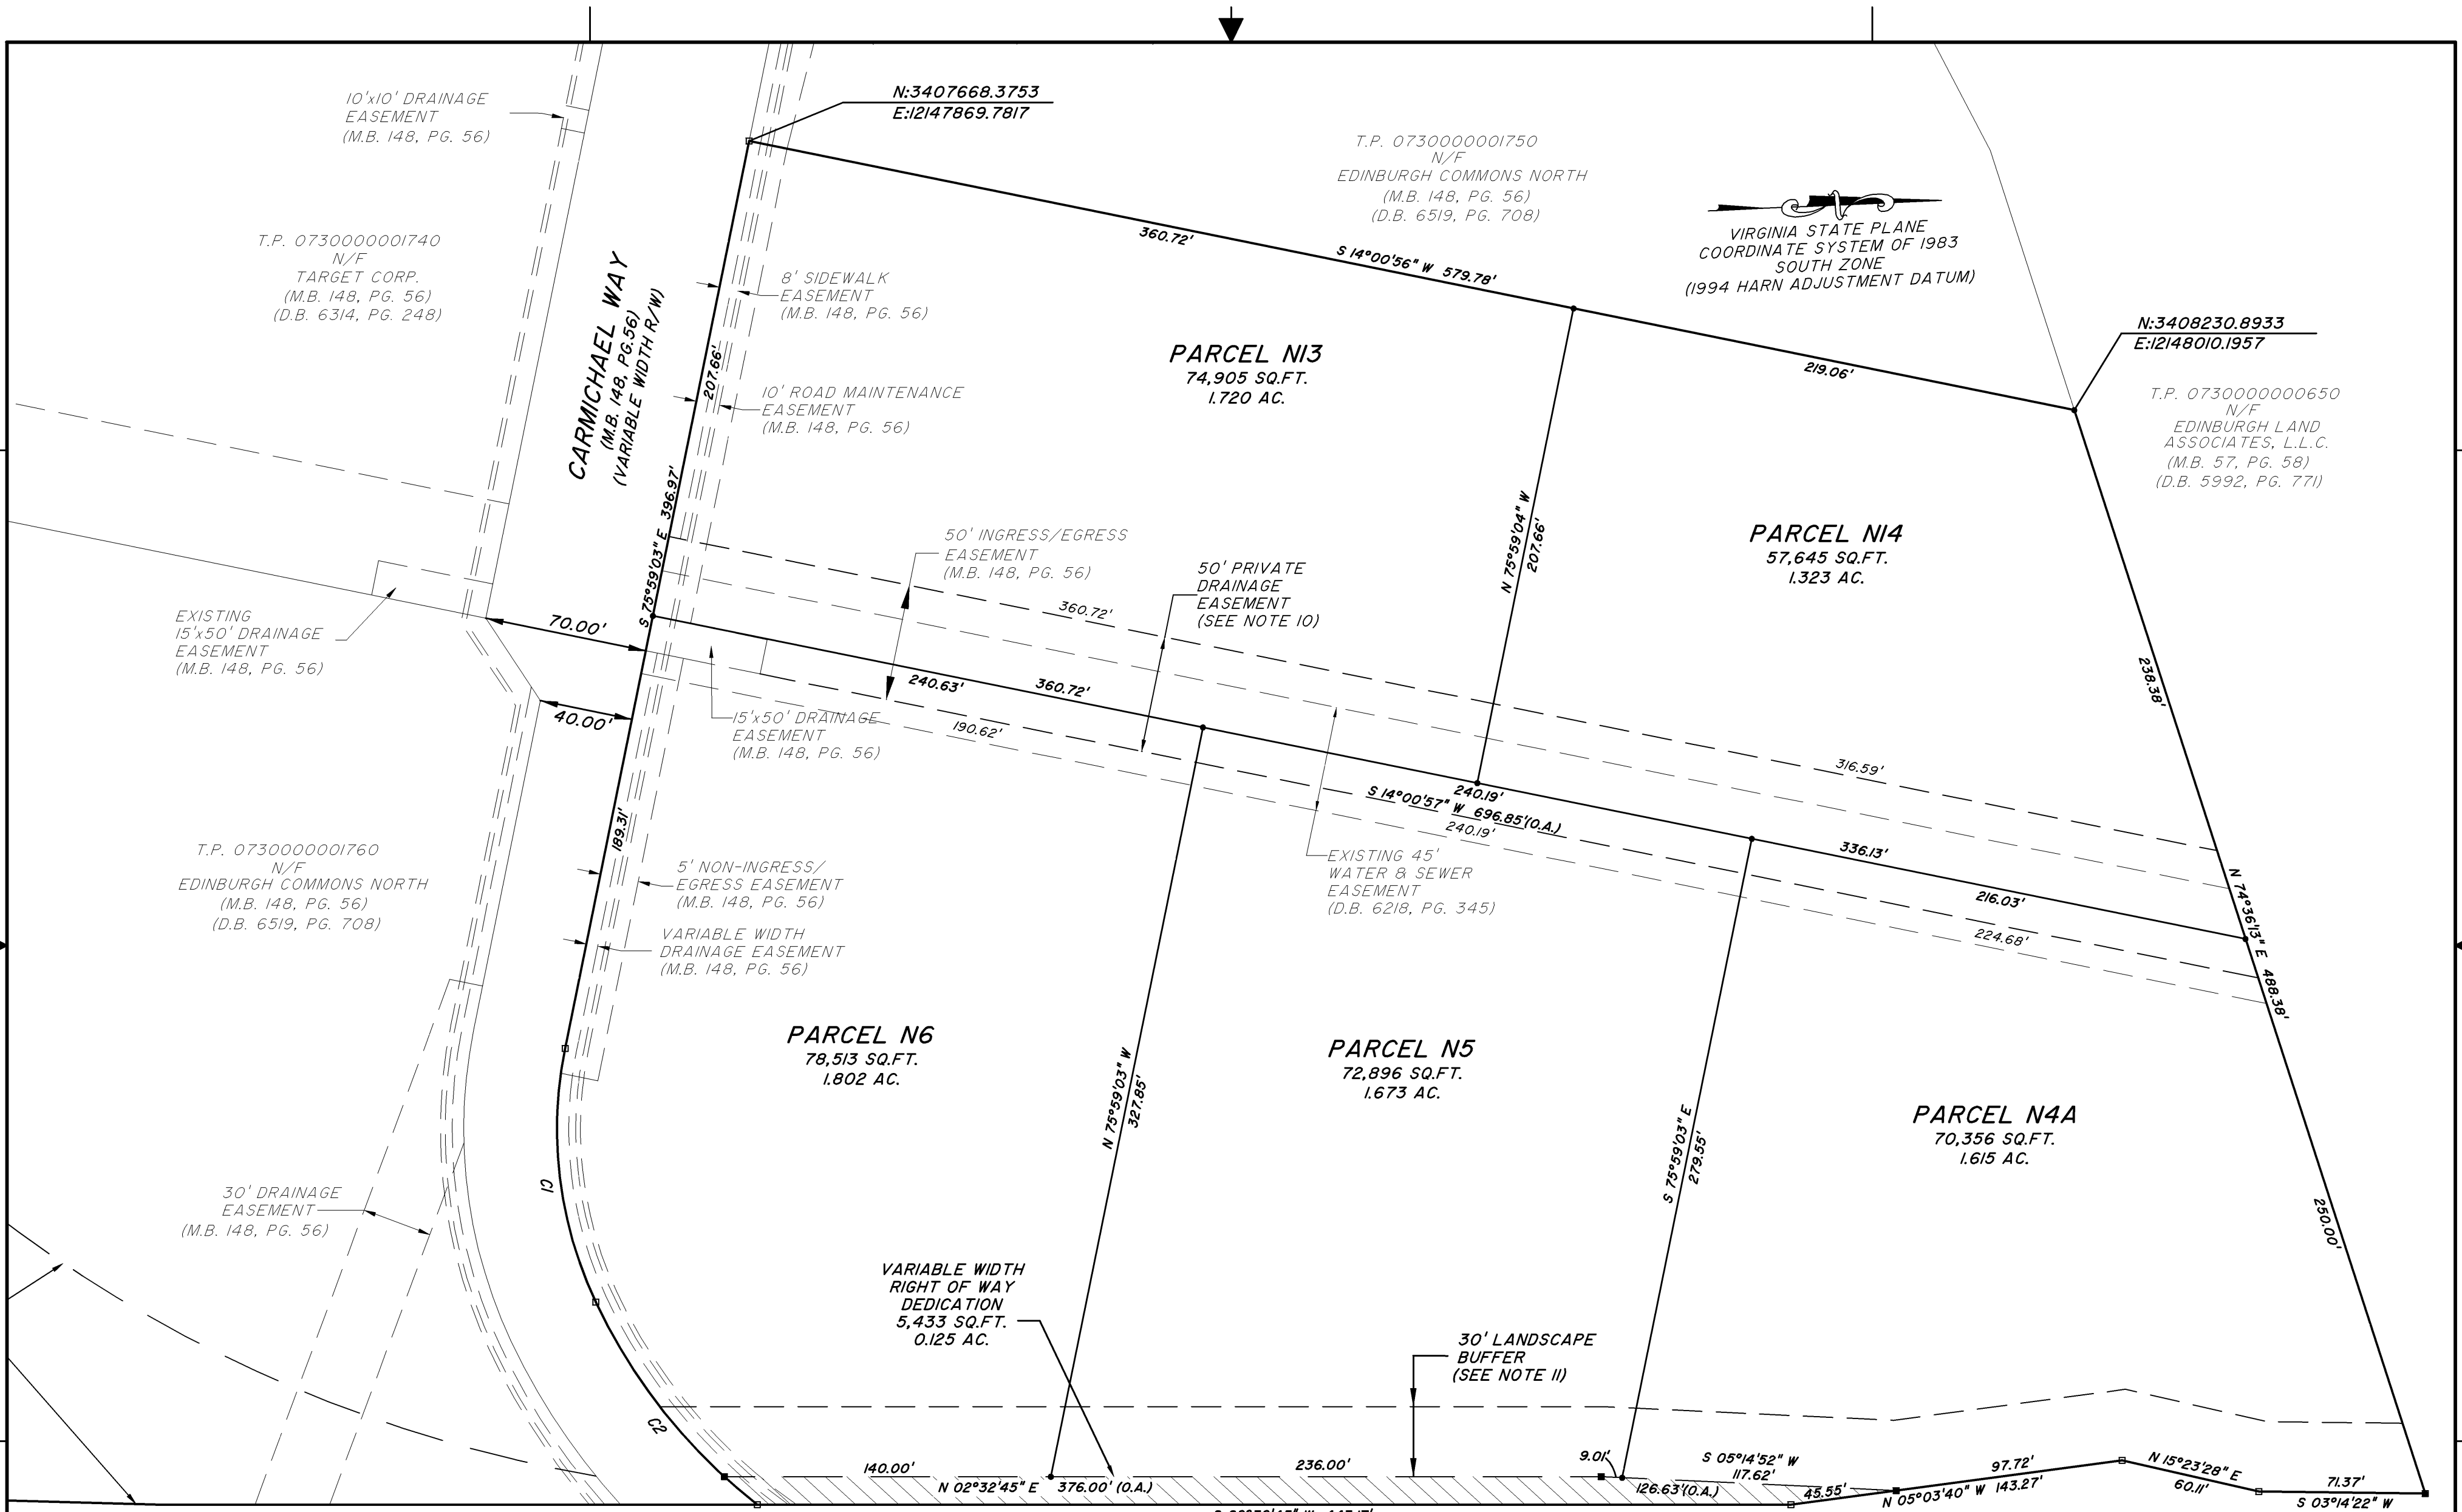

SEE SHEET 1 OF 2 FOR
NOTES AND CERTIFICATIONS.


ROUTE 168 CHESAPEAKE EXPRESSWAY
(VARIABLE WIDTH PUBLIC R/W - LIMITED ACCESS HIGHWAY)
(D.B. 4584, PG. 399) (M.B. 143, PG. 185-185K)

PW AC # 052043 03

SUBDIVISION OF
PARCEL N4
EDINBURGH COMMONS NORTH
AS SHOWN IN M.B. 148, PGS. 56 - 56B
AND PROPERTY OWNED BY
THE CITY OF CHESAPEAKE
AS SHOWN IN MAP BOOK 39II, AT PAGE 131
PLEASANT GROVE BOROUGH CHESAPEAKE, VIRGINIA

CURVE TABLE

CURVE	RADIUS	ARC LENGTH	CHORD LENGTH	CHORD BEARING	DELTA ANGLE	TANGENT
C1	174.00'	111.39'	109.50'	N 85°40'34" E	36°40'45"	57.68'
C2	240.29'	112.20'	111.18'	N 53°57'37" E	26°45'11"	57.14'

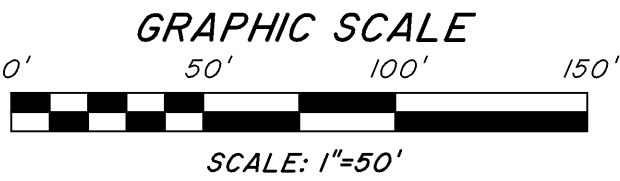

Hassell & Folkes, P.C.
Engineers Surveyors Planners
325 Volvo Parkway
Chesapeake, VA 23320
(757) 547-9531

PROJECT #
06027

FILE NAME
SUB PLAT SEC 2.dwg

SCALE 1"=50'

DATE 4/11/06

SHEET 2 OF 2